



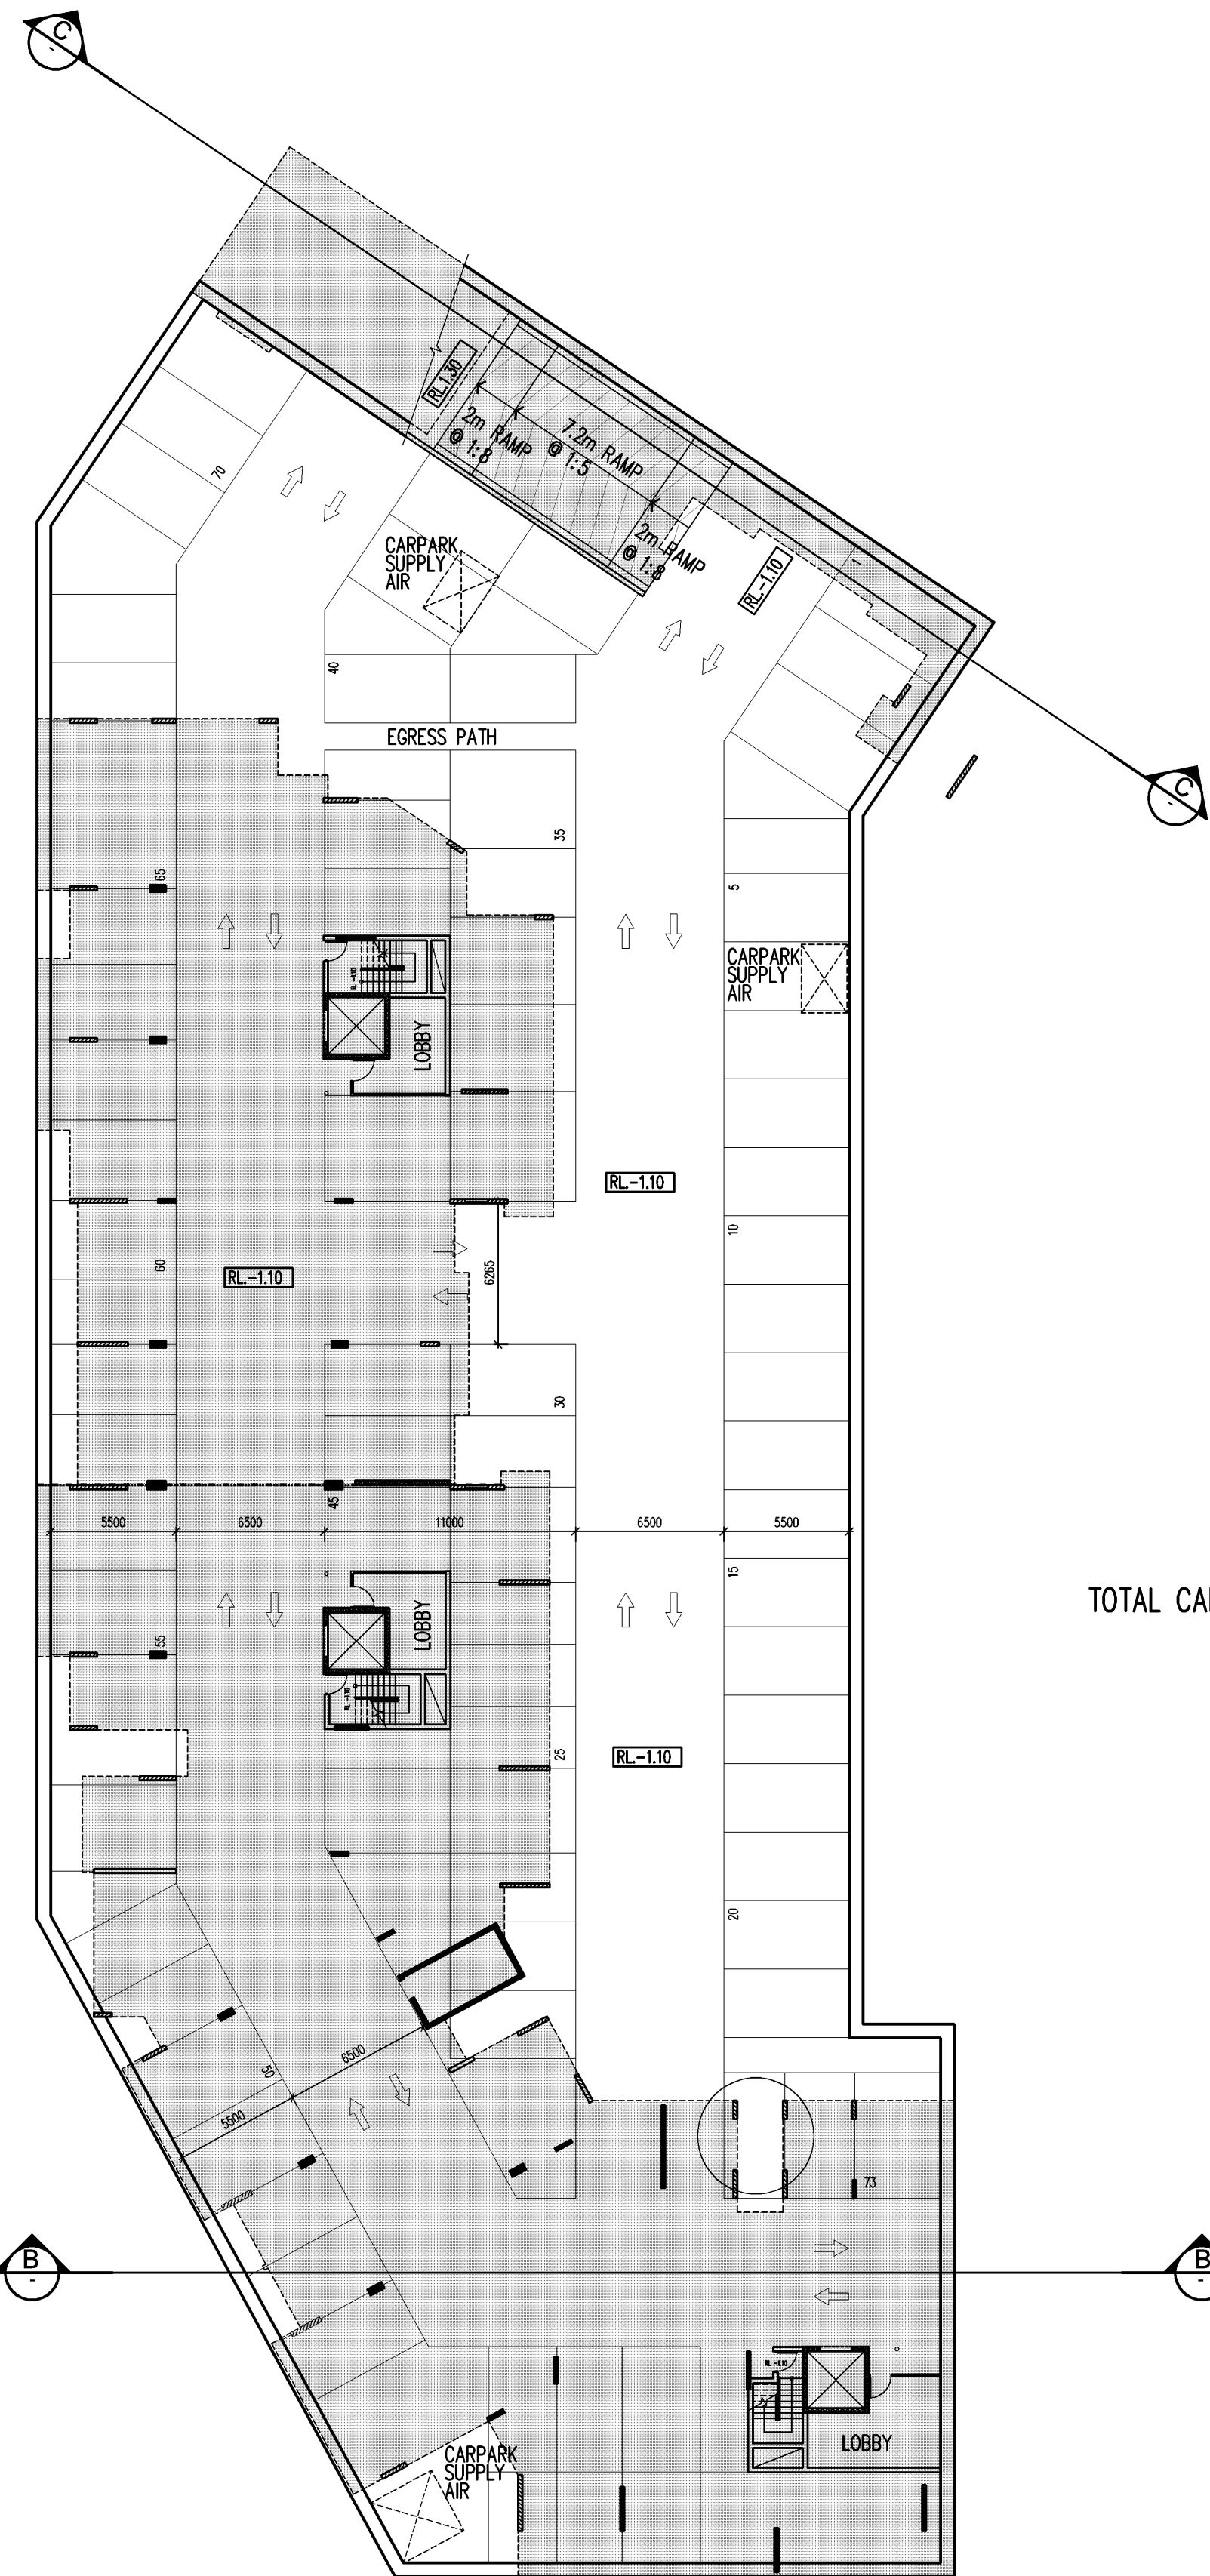

TOTAL CARSPACES - 73


CARPARK LEVEL 1

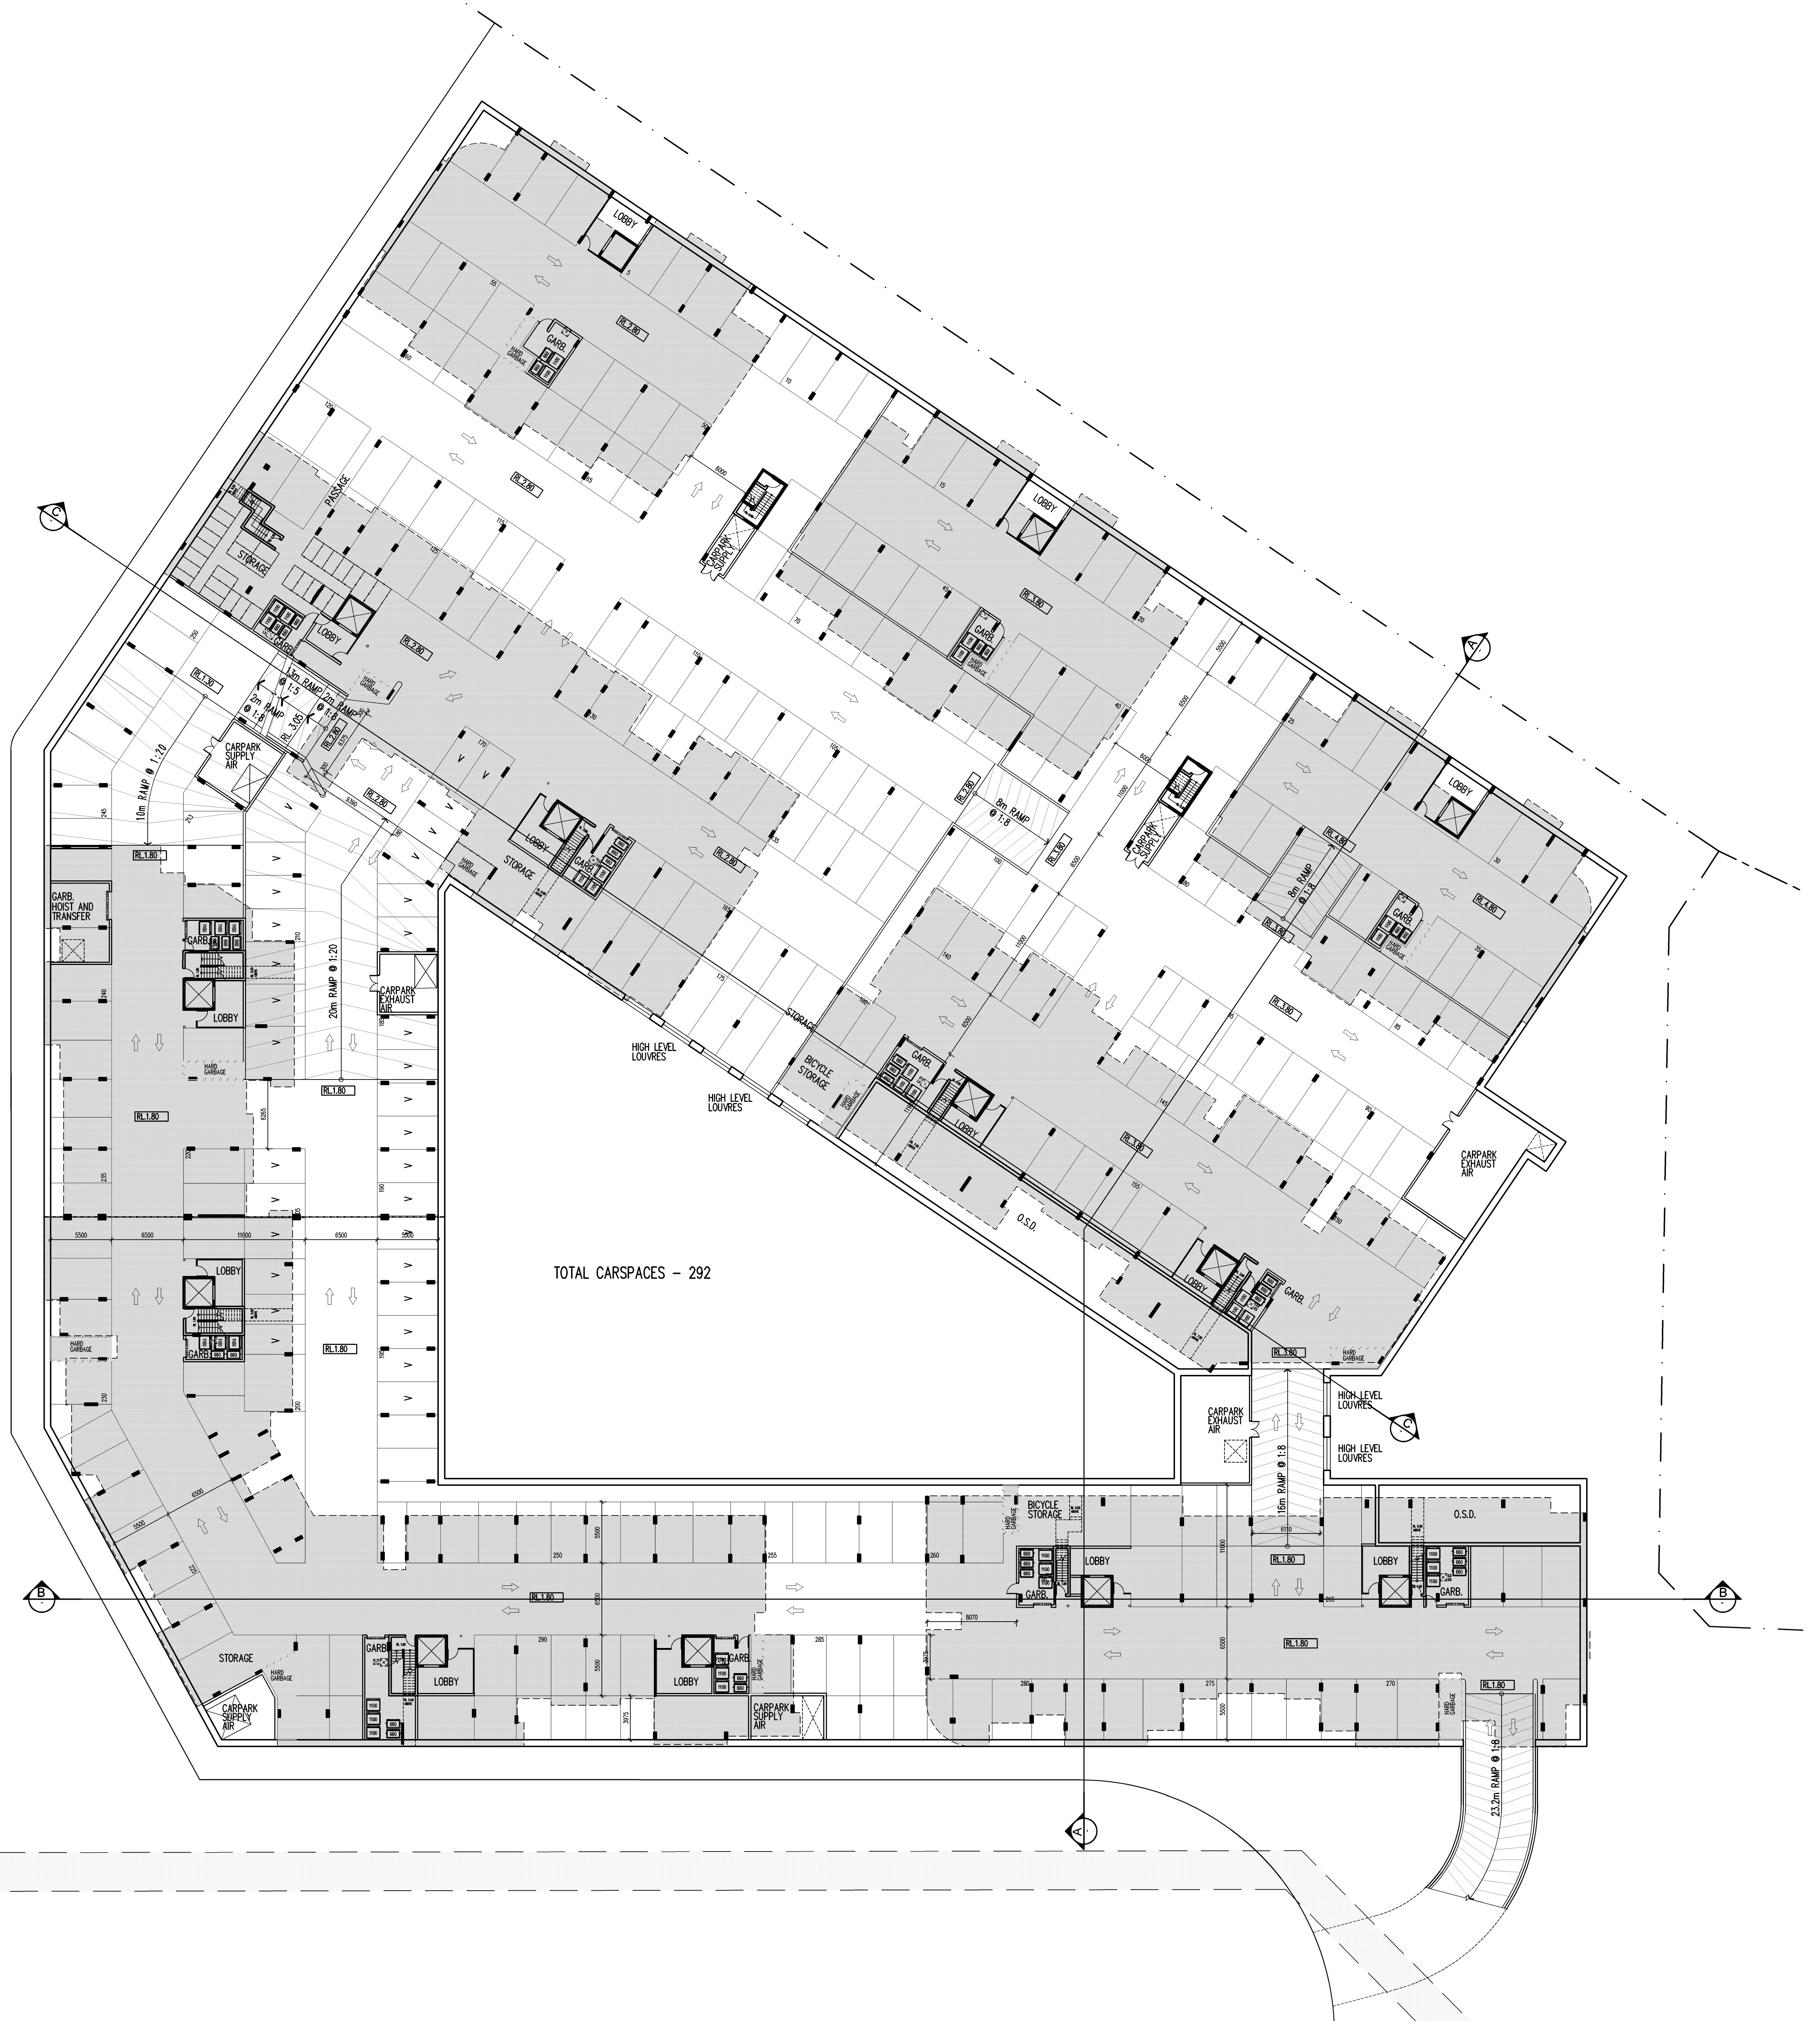

CARPARK LEVEL 2

ISSUE	DATE	REVISION	BY	DATE	REVISION	BY
A	12.02.10	ISSUE FOR DA	ET			

DO NOT SCALE.
USE FIGURED DIMENSIONS AT ALL TIMES. IF IN DOUBT CHECK WITH MERITON APARTMENTS PTY LTD.
CONTRACTORS TO CHECK AND VERIFY ALL LEVELS, GRADING AND DIMENSIONS ON SITE AND SHALL
REPORT ANY DISCREPANCIES OR OMISSIONS TO MERITON APARTMENTS PTY LTD. PRIOR TO COMMENCEMENT
OF WORK AND DURING THE CONSTRUCTION PHASE.
20 10 0 10 20 30 40 50 100mm

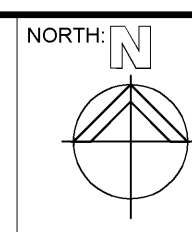

GENERAL NOTES
THIS DRAWING IS THE EXCLUSIVE PROPERTY OF MERITON APARTMENTS PTY LTD. AND THE REPRODUCTION OF ANY
PART WITHOUT THE PRIOR WRITTEN CONSENT OF MERITON APARTMENTS PTY LTD. IS A VIOLATION OF APPLICABLE
LAWS. IN NO EVENT SHALL MERITON APARTMENTS PTY LTD. BE HELD LIABLE FOR SPECIAL, CONSEQUENTIAL, INCIDENTAL
OR CONSEQUENTIAL DAMAGES IN CONNECTION WITH THE USE OF THIS DOCUMENT. INFORMATION RELEASED FROM THE
MERITON APARTMENTS PTY LTD. OFFICE.
THIS DRAWING IS TO BE READ AND UNDERSTOOD IN CONJUNCTION WITH THE STRUCTURAL, MECHANICAL, ELECTRICAL
AND / OR ANY OTHER CONSULTANTS DOCUMENTATION AS MAY BE APPLICABLE TO THE PROJECT PRIOR TO THE START
OF ANY WORKS AND FOR ITS DURATION.

Meriton
Apartments Pty. Ltd.
Builder's & Developers
Level 11, 528 Kent Street, Sydney NSW 2000
Tel: (02) 9287 2888 Fax: (02) 9287 2777 Email: info@meriton.com.au Website: <http://www.meriton.com.au>

PROJECT:
PROPOSED RESIDENTIAL DEVELOPMENT
NEW RESIDENTIAL DEVELOPMENT
14-18 BOONDAH STREET
WARREWOD, NSW

DRAWING TITLE:
CARPARKING PLAN

PROJECT No:	DATE:	DRAWING No:	REV:
687	2/11/2010	DA03	A
DRAWN BY:	SCALE:		
AJM	1:250		
CAD FILE:			
s:\14-18-boondah-d\ARCH\DA03 CARPARKING PLAN.dwg			