


LOCAL STREET ELEVATION

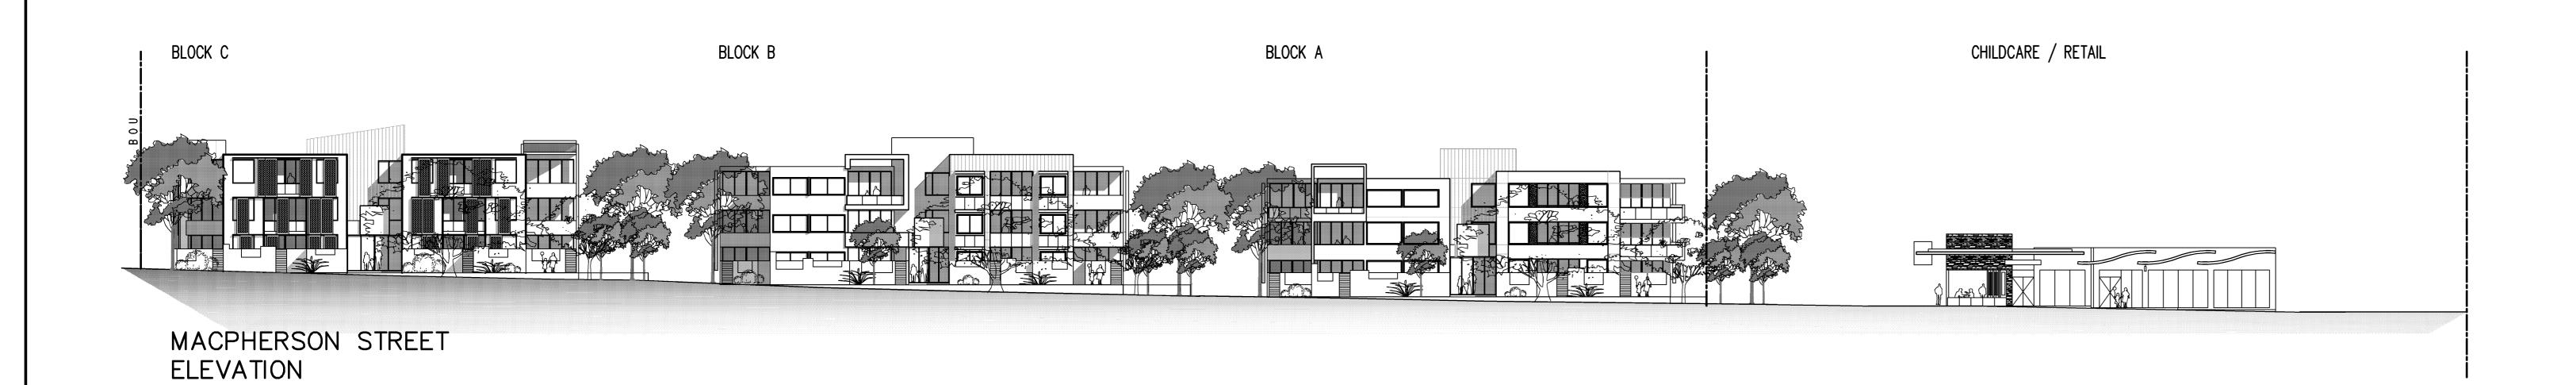

STREET ELEVATIONS

DO NOT SCALE

USE FIGURED DIMENSIONS AT ALL TIMES. IF IN DOUBT CHECK WITH MERITON APARTMENTS PTY. LTD.
CONTRACTOR/S TO CHECK AND VERIFY ALL LEVELS, DATUMS AND DIMENSIONS ON SITE AND SHALL
REPORT ANY DISCREPENCIES OR OMMISSIONS TO MERITON APARTMENTS PTY. LTD. PRIOR TO COMMENCEMENT
OF WORK AND DURING THE CONSTRUCTION PHASE. Meriton
Apartments Pty. Ltd. DRAWING TITLE: PROJECT No. DATE: 2/19/2010 GENERAL NOTES:

THIS DRAWING IS THE EXCLUSIVE PROPERTY OF MERITON APARTMENTS PTY. LTD. AND THE REPRODUCTION OF ANY PART WITHOUT THE PRIOR WRITTEN CONSENT OF MERITON APARTMENTS PTY. LTD. IS A VIOLATION OF APPLICABLE LAWS. IN NO EVENT SHALL MERITON APARTMENTS PTY. LTD. BE HELD LIABLE FOR SPECIAL COLLATERAL, INCIDENTAL OR CONSEQUENTIAL LIABILITY IN CONNECTION WITH THE USE OF THIS DIGITAL DATA ONCE RELEASED FROM THE MERITON APARTMENTS PTY. LTD. OFFICES.

THIS DRAWING IS TO BE READ AND UNDERSTOOD IN CONJUNCTION WITH THE STRUCTURAL, MECHANICAL, ELECTRICAL AND / OR ANY OTHER CONSULTANTS DOCUMENTATION AS MAY BE APPLICABLE TO THE PROJECT PRIOR TO THE START OF ANY WORKS AND FOR ITS DURATION. PROPOSED RESIDENTIAL DEVELOPMENT
NEW RESIDENTIAL DEVELOPMENT
14-18 BOONDAH STREET DRAWN BY: SCALE: STREET ELEVATIONS AS SHOWN Builders & Developers A 12.02.10 ISSUE FOR DA BA CAD FILE:
S: \14-18-BOONDAH-RD\ARCH\DA10 STREET ELEVATIONS.dwg Level 11, 528 Kent Street, Sydney NSW 2000

Tel: (02) 9287 2888

Fax: (02) 9287 2777

Email: rif@design.meriton.com.au

Internet: http://www.meriton.com.au

WARRIEWWOD, NSW ----BY ISSUE DATE REVISION

A0

BIO-RETENTION BASIN