


PAVEMENT SCHEDULE


- PAVEMENT TYPE A  
REFER DETAIL ON DWG C008
- PAVEMENT TYPE B  
REFER DETAIL ON DWG C008
- PAVEMENT TYPE C  
REFER DETAIL ON DWG C008
- PAVEMENT TYPE D  
LANDSCAPE INFILL  
REFER LANDSCAPE ARCHITECTS DWGS

NOTES

1. FOR GENERAL NOTES REFER DWG C001
2. FOR TYPICAL DETAILS REFER DWG C008 AND C009.

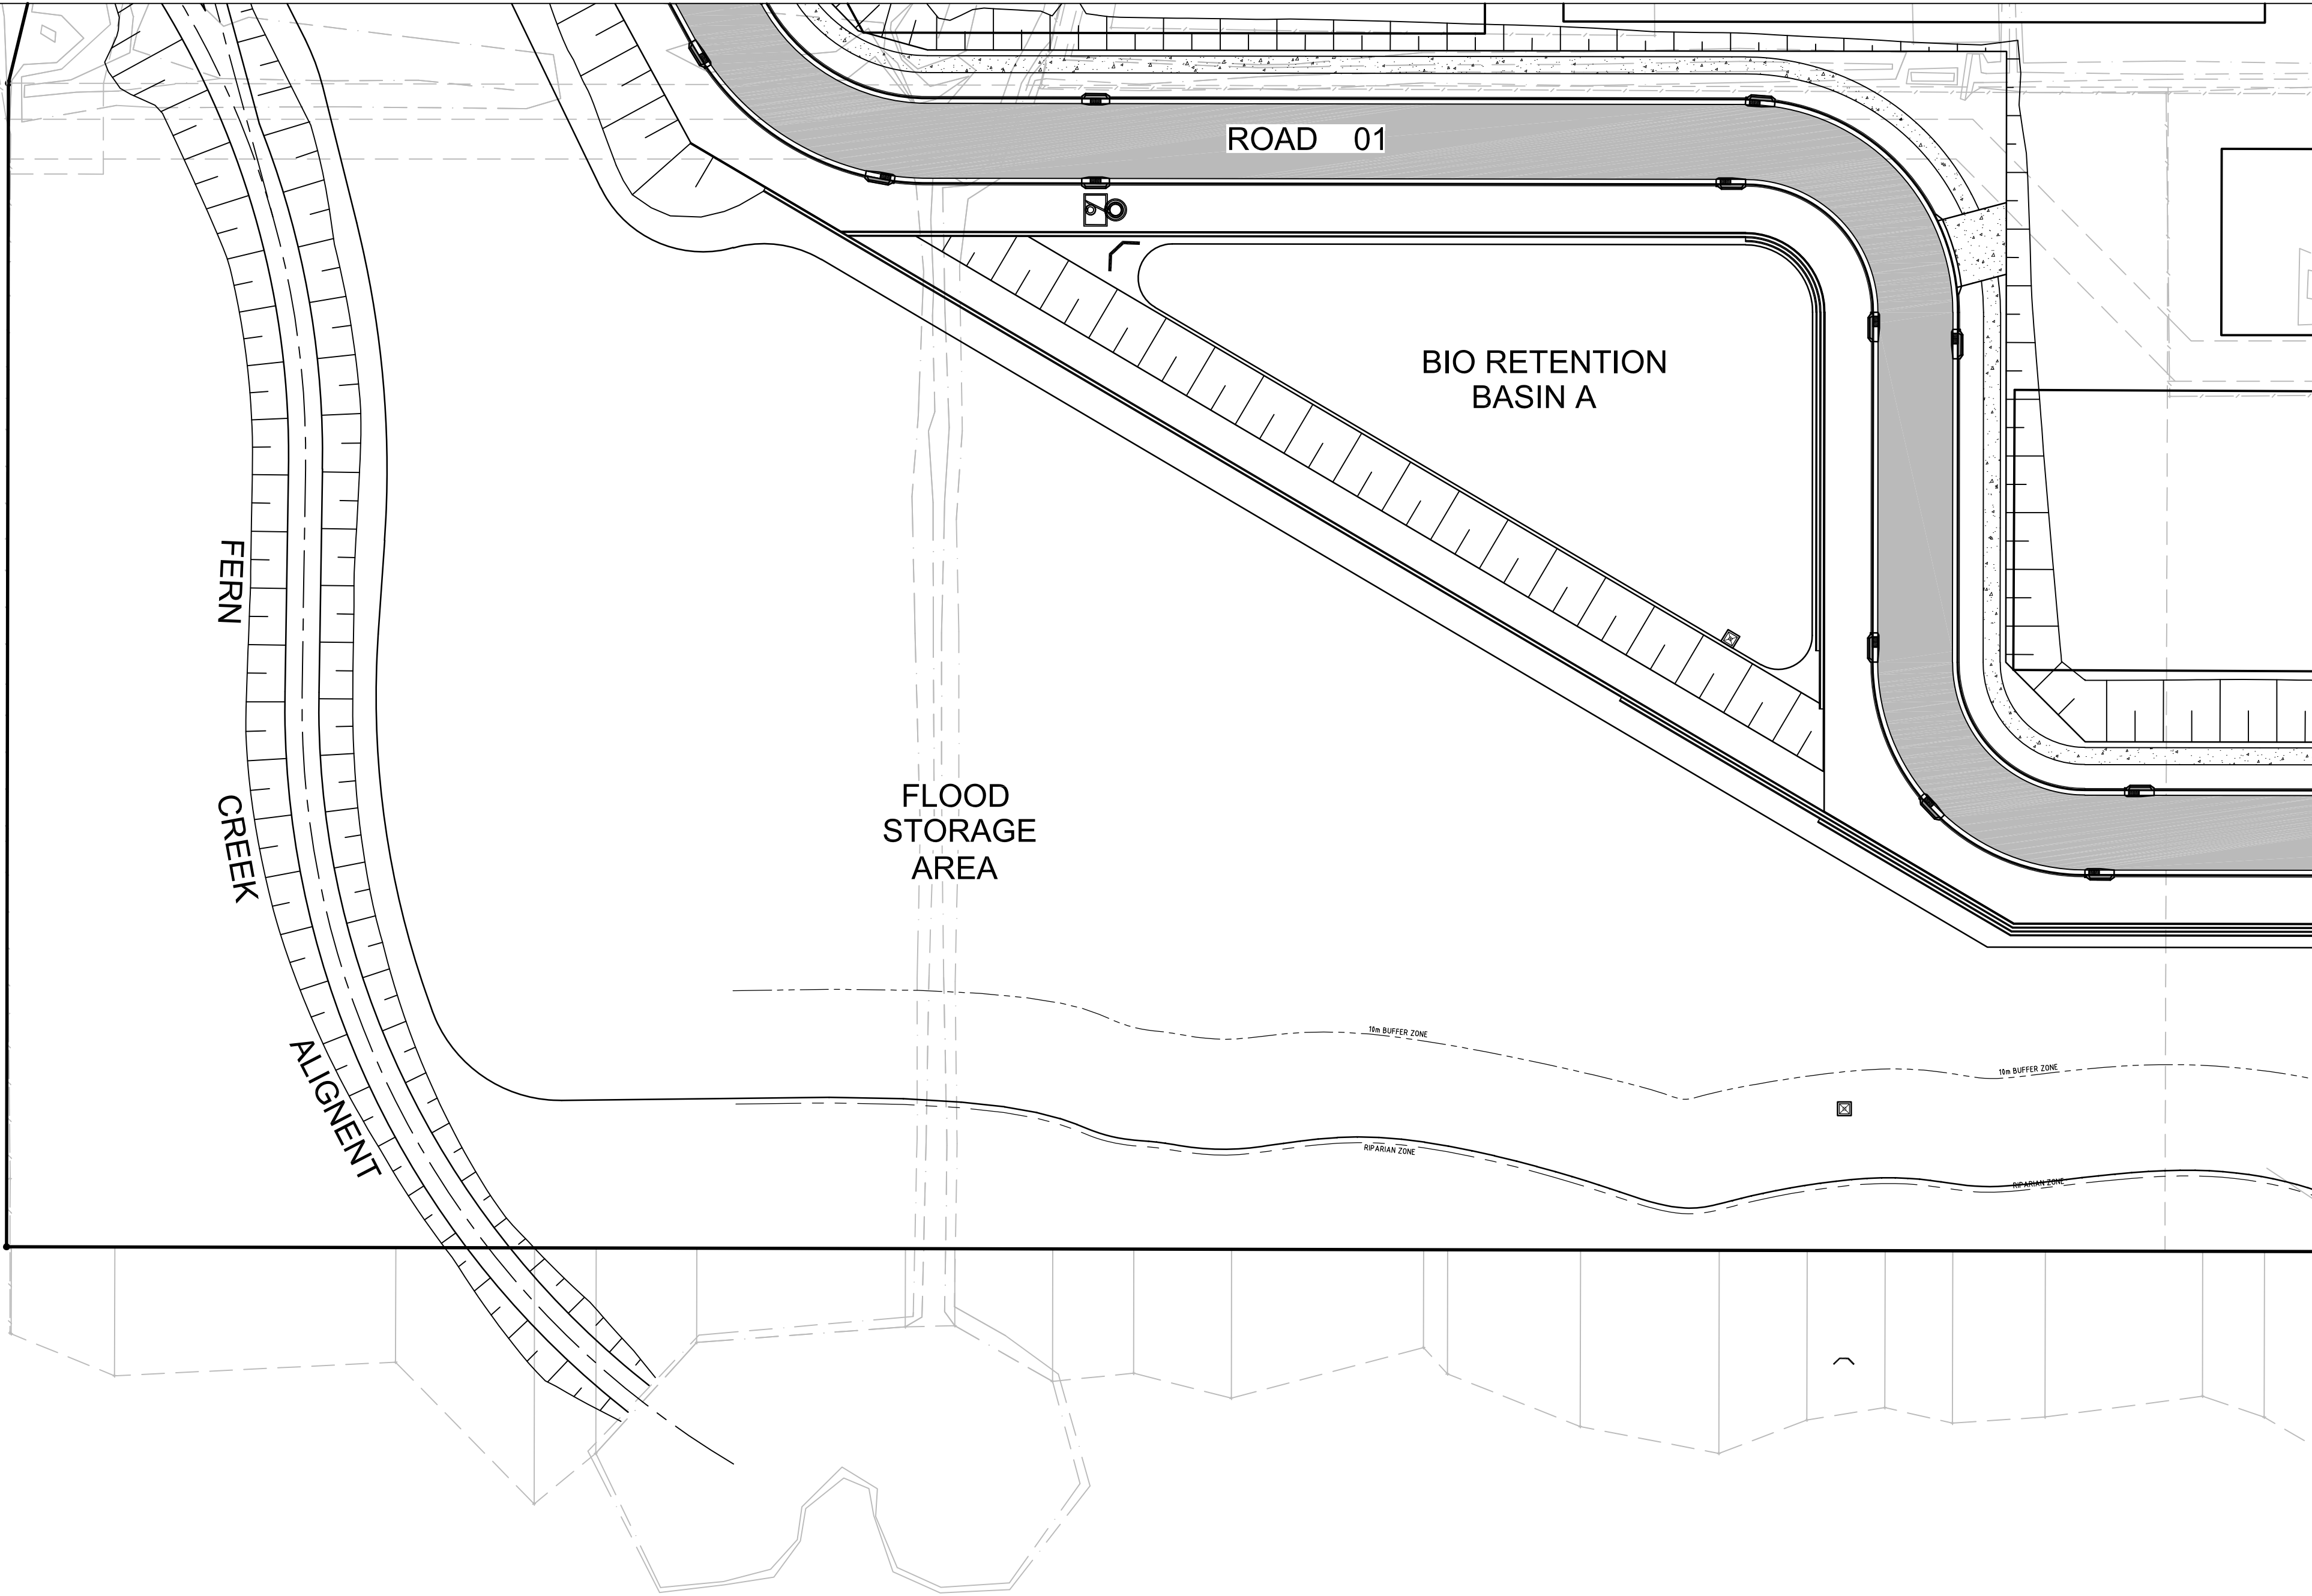

P1	ISSUE FOR CLIENT REVIEW	26/07/10
Issue	Description	Date

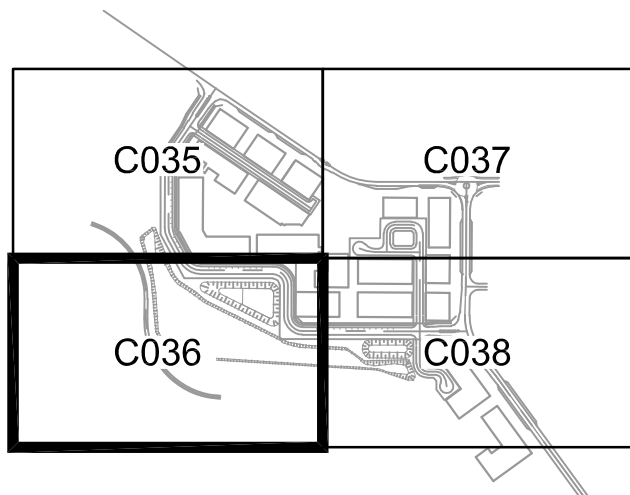

THIS DRAWING CANNOT BE  
COPIED OR REPRODUCED IN  
ANY FORM OR USED FOR ANY  
OTHER PURPOSE OTHER THAN  
THAT ORIGINALLY INTENDED  
WITHOUT THE WRITTEN  
PERMISSION OF AT&L

Client	MERITON APARTMENTS PTY LTD
Scale Bar	<div><div></div><div>0</div><div>10</div><div>20</div><div>30</div><div>40m</div></div> <div>1 : 400</div>

Scales	1 : 400
Grid	AHD
Height Datum	
File	C036-PAVEMENT-PLAN-SHEET-2.dwg

Drawn	TS
Designed	MM
Checked	AMc
Approved	

Project	14-18 BOONDAH ROAD WARRIEWOOD
Title	PAVEMENT PLAN SHEET 2

Civil Engineers and Project Managers		
<div><div></div><div>AT&amp;L</div></div>		
Suite 702, 6A Glen Street Milsons Point NSW 2061 ABN 96 130 882 405 Tel: 02 8920 2466 Fax: 02 9922 5102 www.atl.net.au info@atl.net.au		
Status	INFORMATION ONLY NOT TO BE USED FOR CONSTRUCTION	A1
Drawing No.	Project No.	Issue
C036	10-23	P1