


PAVEMENT SCHEDULE

- PAVEMENT TYPE A
REFER DETAIL ON DWG C008
- PAVEMENT TYPE B
REFER DETAIL ON DWG C008
- PAVEMENT TYPE C
REFER DETAIL ON DWG C008
- PAVEMENT TYPE D
LANDSCAPE INFILL
REFER LANDSCAPE ARCHITECTS DWGS

NOTES

1. FOR GENERAL NOTES REFER DWG C001
2. FOR TYPICAL DETAILS REFER DWG C008 AND C009.

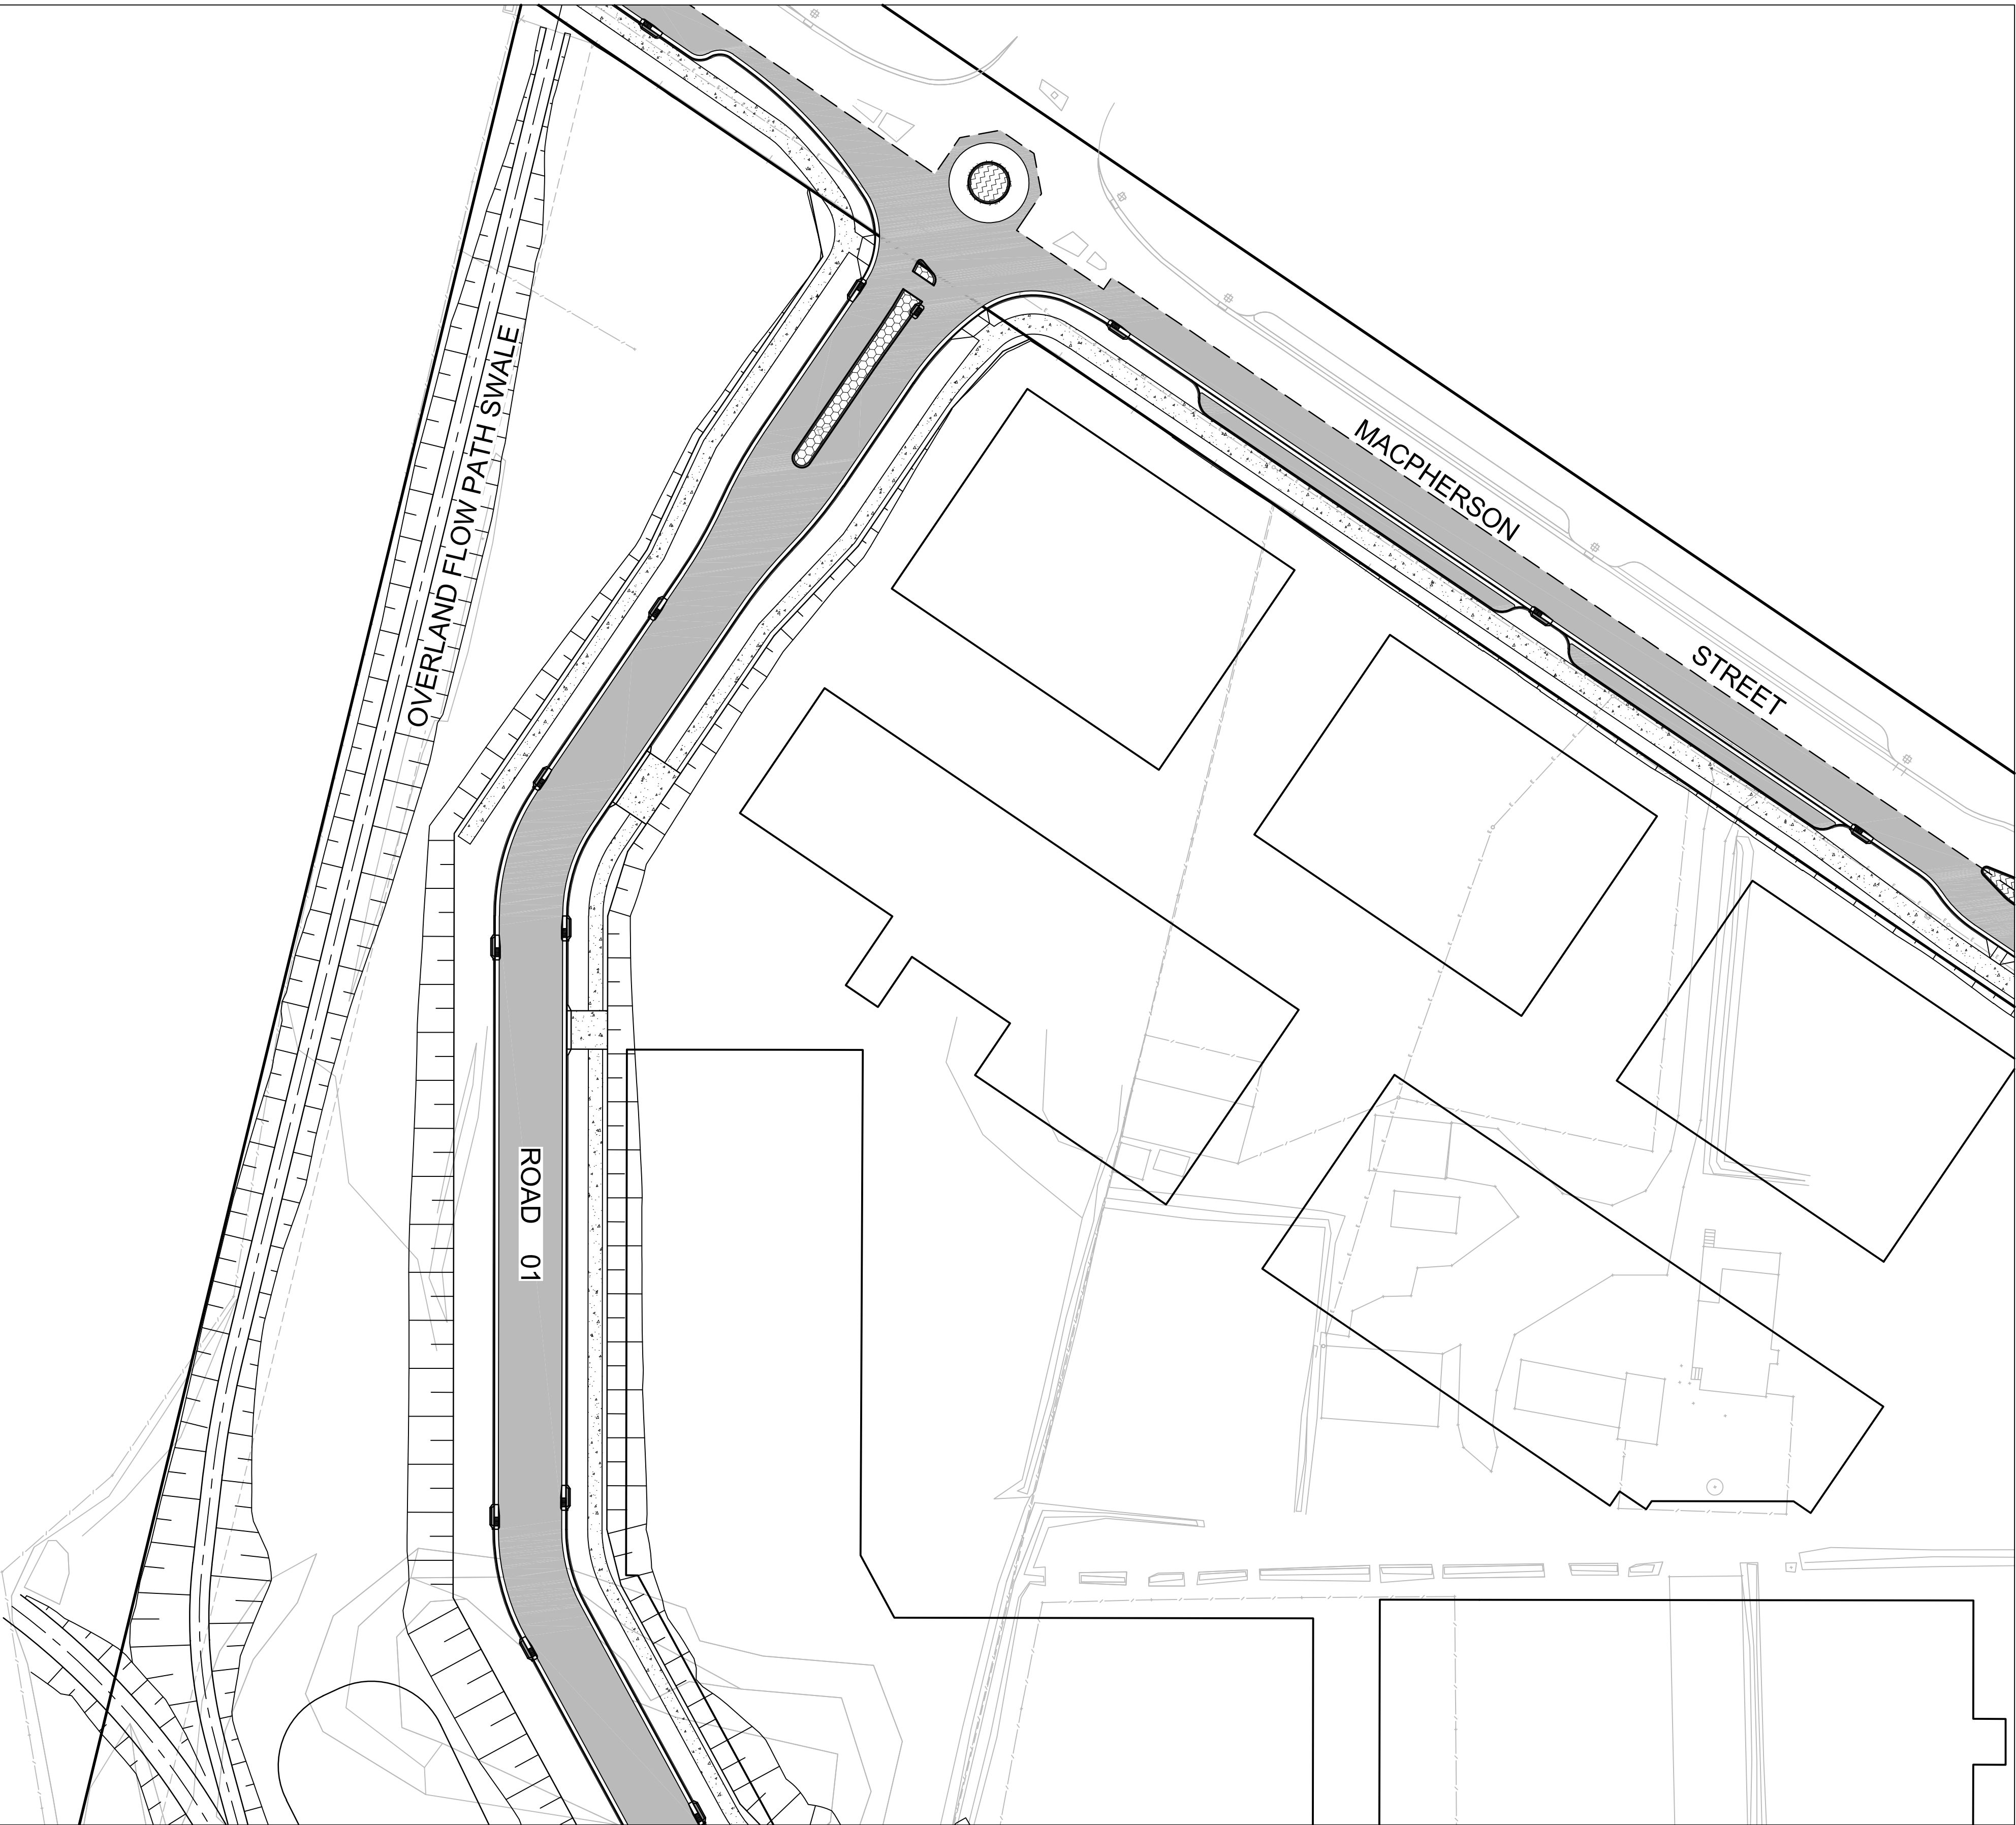

				THIS DRAWING CANNOT BE COPIED OR REPRODUCED IN ANY FORM OR USED FOR ANY OTHER PURPOSE OTHER THAN THAT ORIGINALLY INTENDED WITHOUT THE WRITTEN PERMISSION OF AT&L	Client MERITON APARTMENTS PTY LTD		Scales 1 : 400		Drawn Designed TS MM		Project 14-18 BOONDAH ROAD WARRIEWOOD		<div>Civil Engineers and Project Managers Suite 702, 6A Glen Street Milsons Point NSW 2061 ABN 96 130 882 405 Tel: 02 8920 2466 Fax: 02 9922 5102 www.atl.net.au info@atl.net.au</div> <div>Status INFORMATION ONLY NOT TO BE USED FOR CONSTRUCTION</div>			
P1	ISSUE FOR CLIENT REVIEW				26/07/10	Scale Bar 		Grid		Checked	AMc	Title PAVEMENT PLAN SHEET 1				
						Height Datum		AHD	Approved							
Issue	Description				Date	File C035-PAVEMENT-PLAN-SHEET-1.dwg								Drawing No. C035	Project No. 10-23	Issue P1