
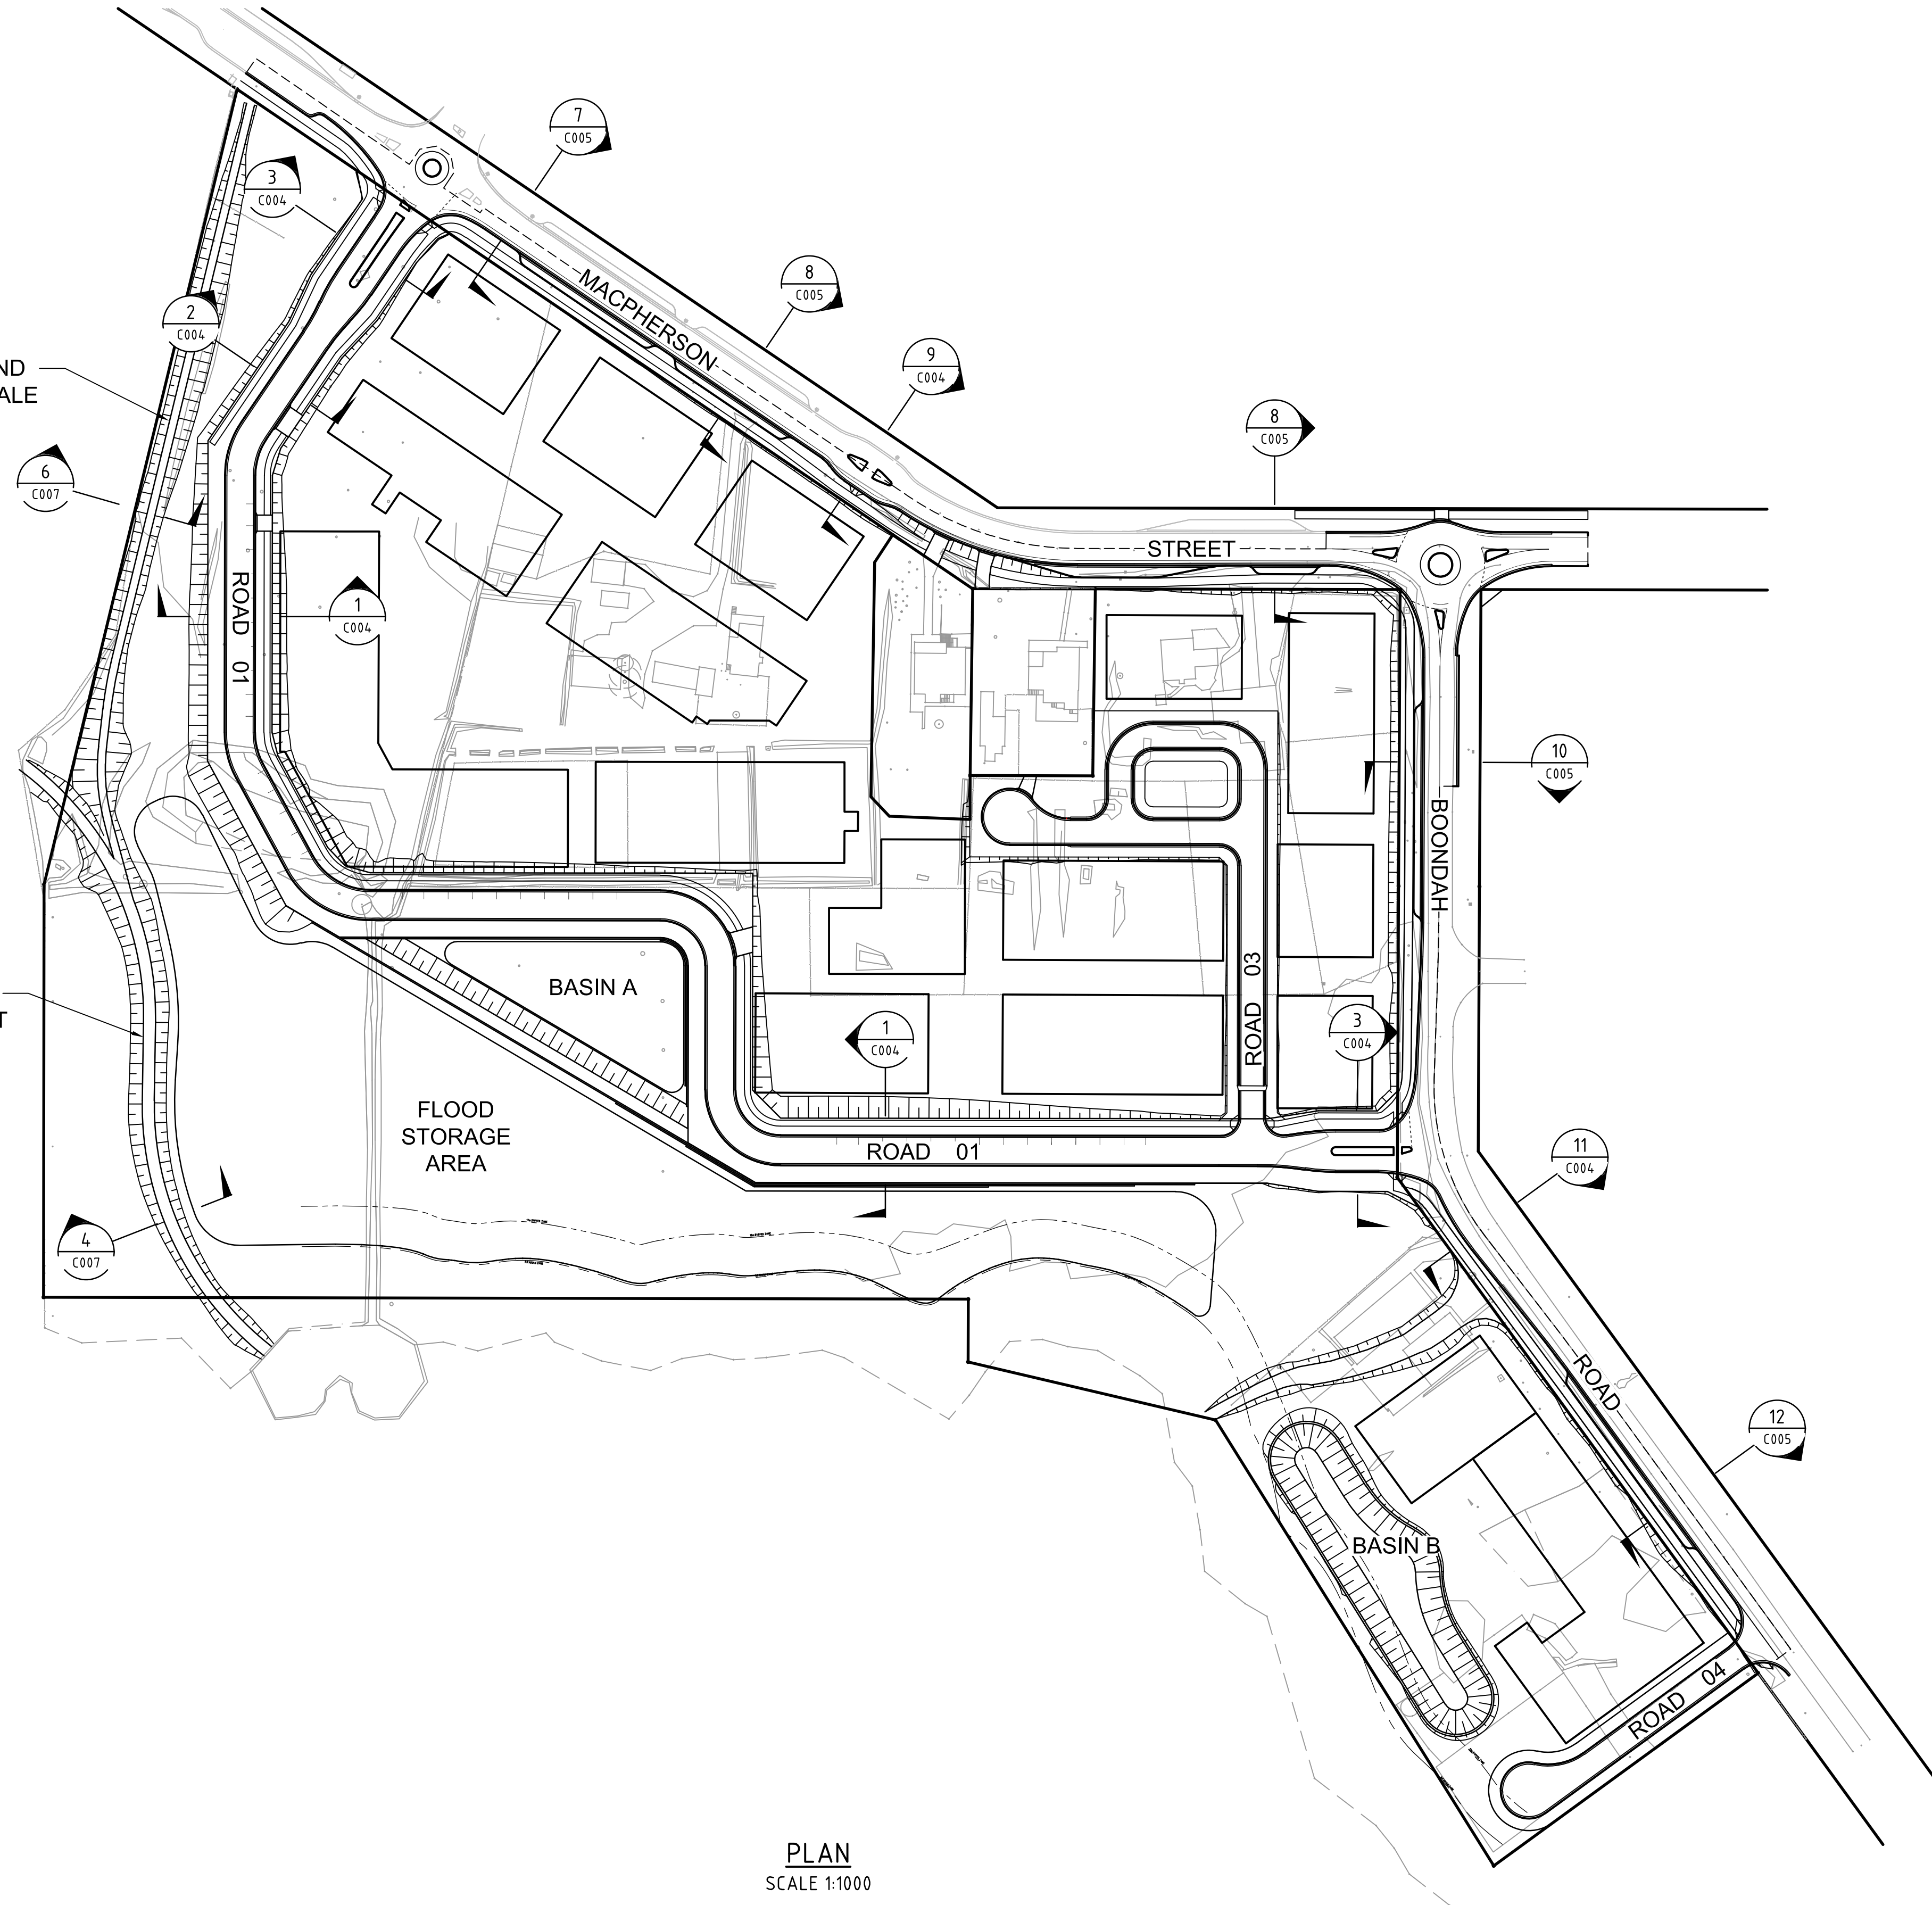


OVERLAND
FLOW SWALE

FERN CREEK
REALIGNMENT

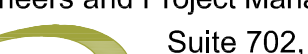

PLAN
SCALE 1:1000

				THIS DRAWING CANNOT BE COPIED OR REPRODUCED IN ANY FORM OR USED FOR ANY OTHER PURPOSE OTHER THAN THAT ORIGINALLY INTENDED WITHOUT THE WRITTEN PERMISSION OF AT&L	Client MERITON APARTMENTS PTY LTD	Scales 1 : 1000	Drawn	TS	Project 14-18 BOONDAH ROAD WARRIEWOOD	 Civil Engineers and Project Managers Suite 702, 6A Glen Street Milsons Point NSW 2061 ABN 96 130 882 405 Tel: 02 8920 2466 Fax: 02 9922 5102 www.atl.net.au info@atl.net.au			
							Designed	MM					
P4	ROAD 03 AND BASIN A AMENDED	12/08/10				Grid	Checked	AMc	Title GENERAL ARRANGEMENT PLAN		Status PRELIMINARY ONLY NOT TO BE USED FOR CONSTRUCTION	A1	
P3	ROAD 4 AMENDED	01/08/10				Height Datum	AHD	Approved					
P2	ISSUE FOR CLIENT REVIEW	26/07/10				Scale Bar  1 : 1000			File C003-GENERAL-ARRANGEMENT-PLAN.dwg		Drawing No.	Project No.	Issue
P1	ISSUE FOR INFORMATION	04/06/10									C003	10-23	P4
Issue	Description	Date	KEY PLAN										