



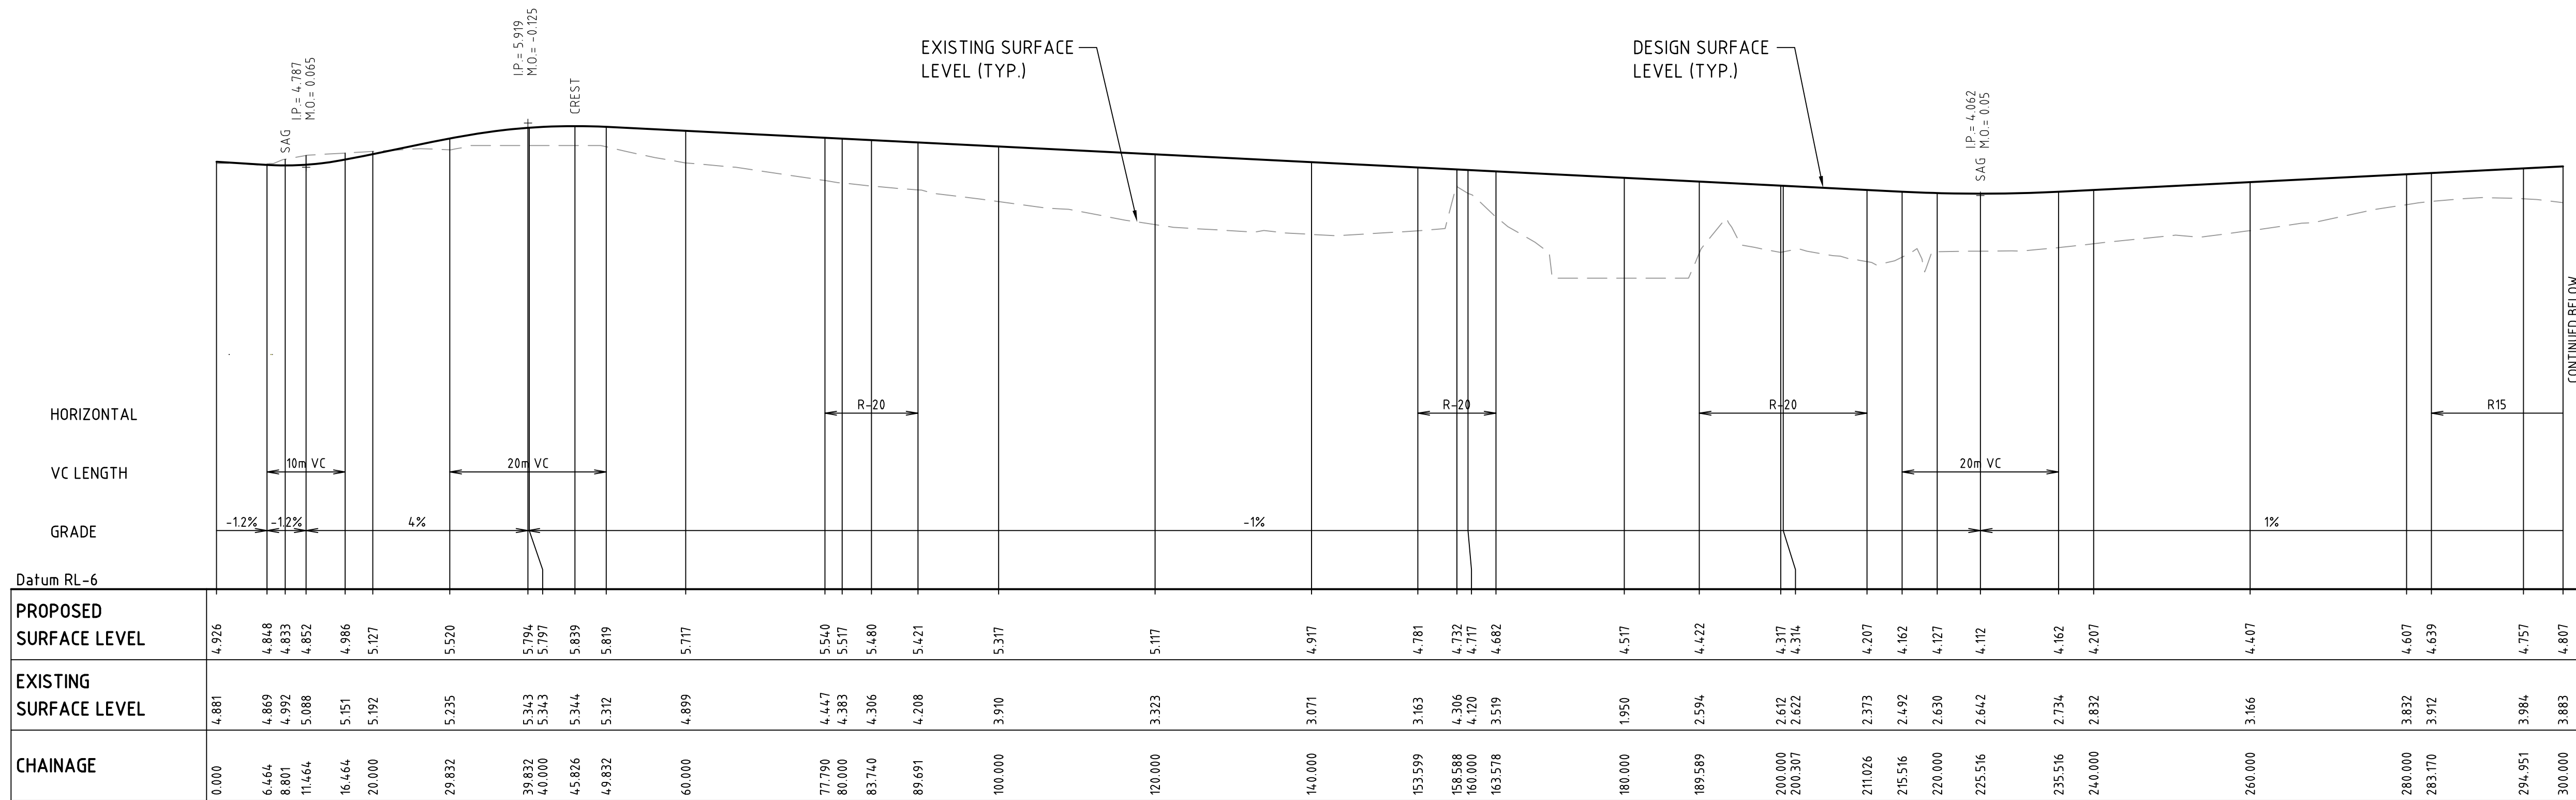

ROAD 01 LONGITUDINAL SECTION

SCALE 1:500 HORI.
1:100 VERT.

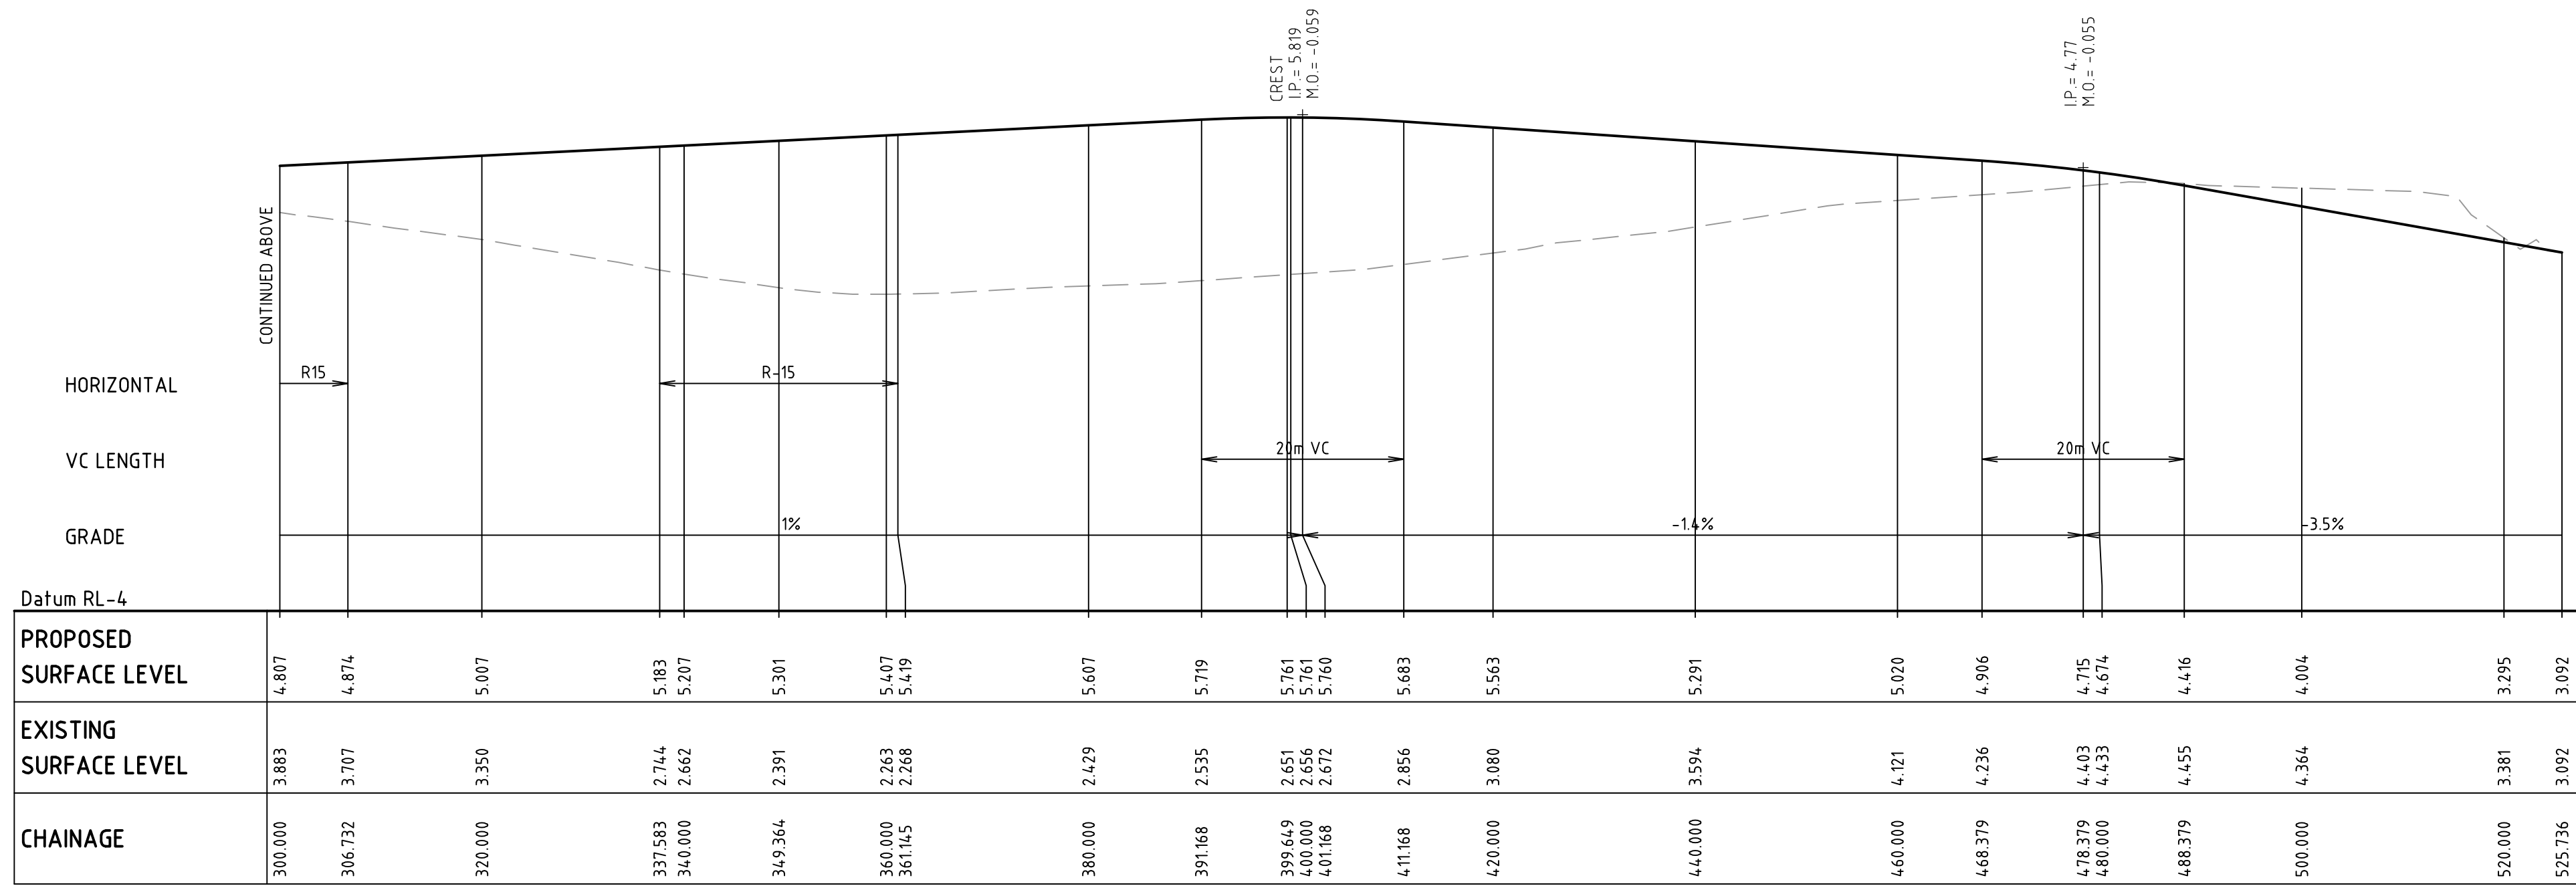

ROAD 01 LONGITUDINAL SECTION (CONTINUED)

SCALE 1:500 HORI.
1:100 VERT.

P1	ISSUE FOR INFORMATION	04/06/10	THIS DRAWING CANNOT BE COPIED OR REPRODUCED IN ANY FORM OR USED FOR ANY OTHER PURPOSE OTHER THAN THAT ORIGINALLY INTENDED WITHOUT THE WRITTEN PERMISSION OF AT&L	Client MERITON APARTMENTS PTY LTD	Scales 1 : 500 H 1 : 100 V	Grid	Height Datum AHD	File C020-ROAD-LONGSECTIONS SHEET 1.dwg	Drawn	TS	Project 14-18 BOONDAH ROAD WARRIWOOD	Civil Engineers and Project Managers Suite 702, 6A Glen Street Milsons Point NSW 2061 ABN 96 130 882 405 Tel: 02 8920 2466 Fax: 02 9922 5102 www.atl.net.au info@atl.net.au
	Designed	TS										
	Checked	MM										
	Approved											
Issue	Description	Date	Status PRELIMINARY ONLY NOT TO BE USED FOR CONSTRUCTION	Scale Bar 0 2 4 6 8 10m 0 10 20 30 40 50m 1 : 500		Title ROAD LONGITUDINAL SECTIONS SHEET 1		Drawing No. C020	Project No. 10-23	Issue P1		