




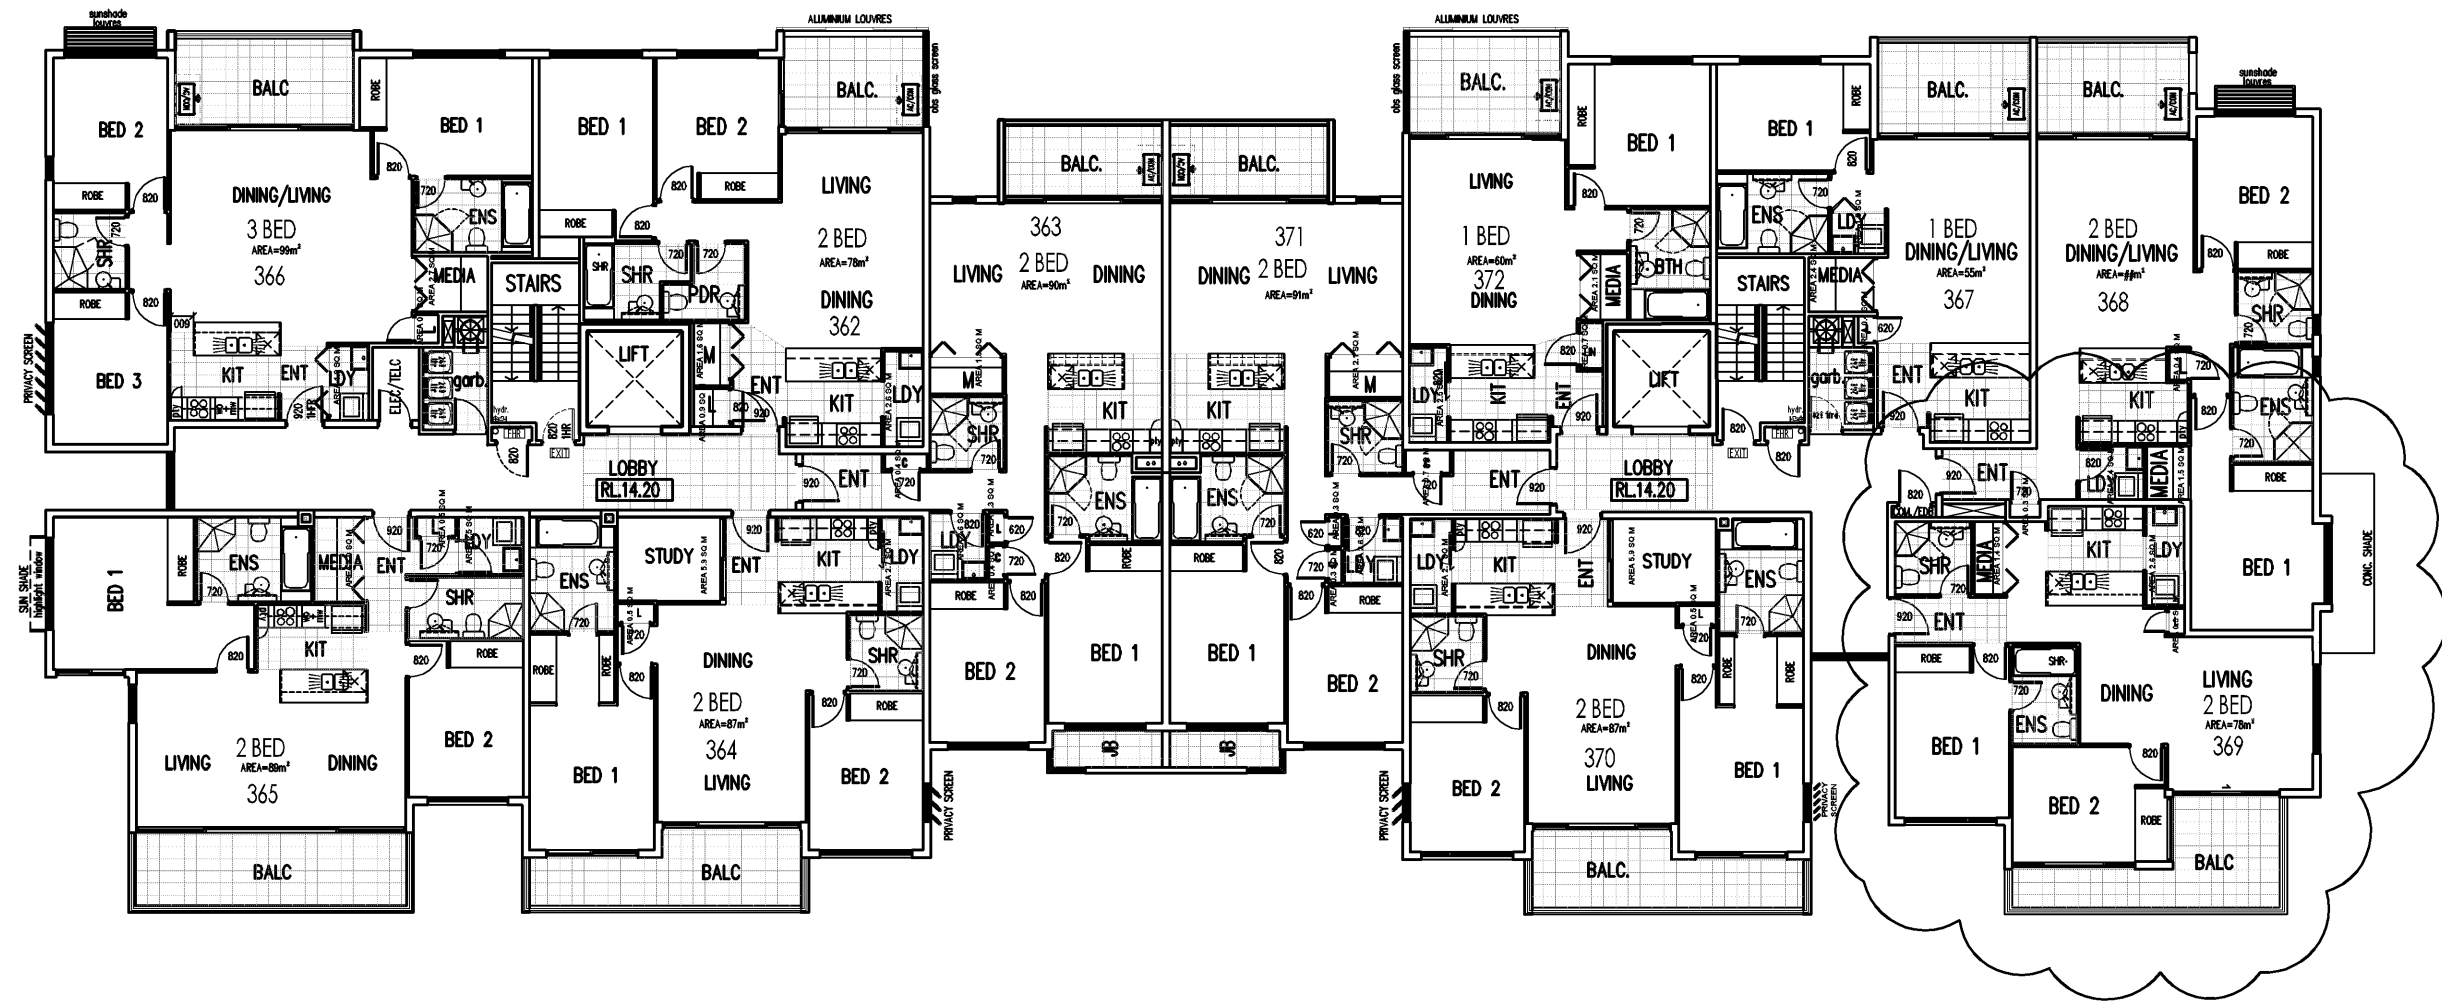

THIRD FLOOR

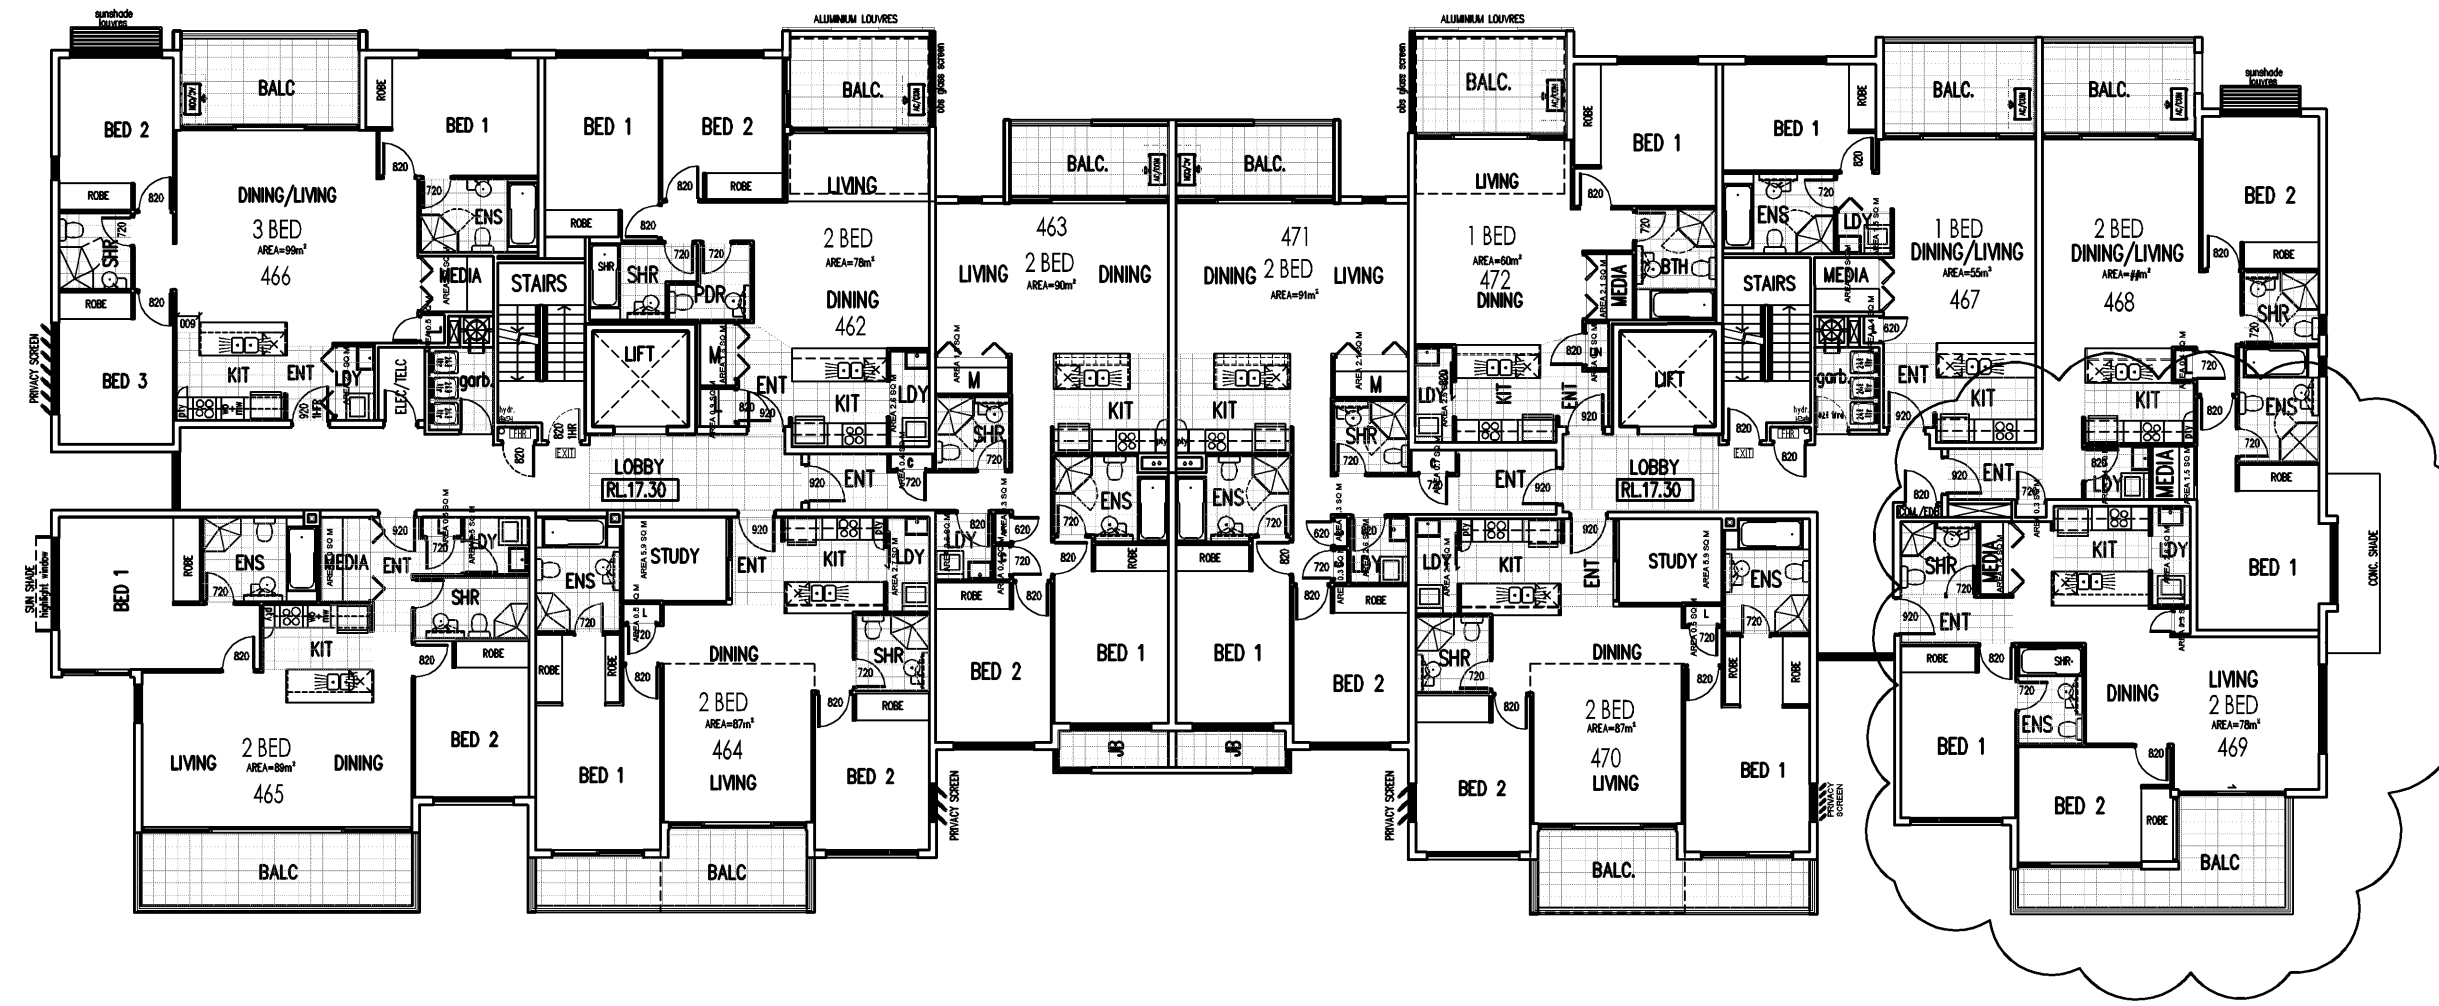

FOURTH FLOOR

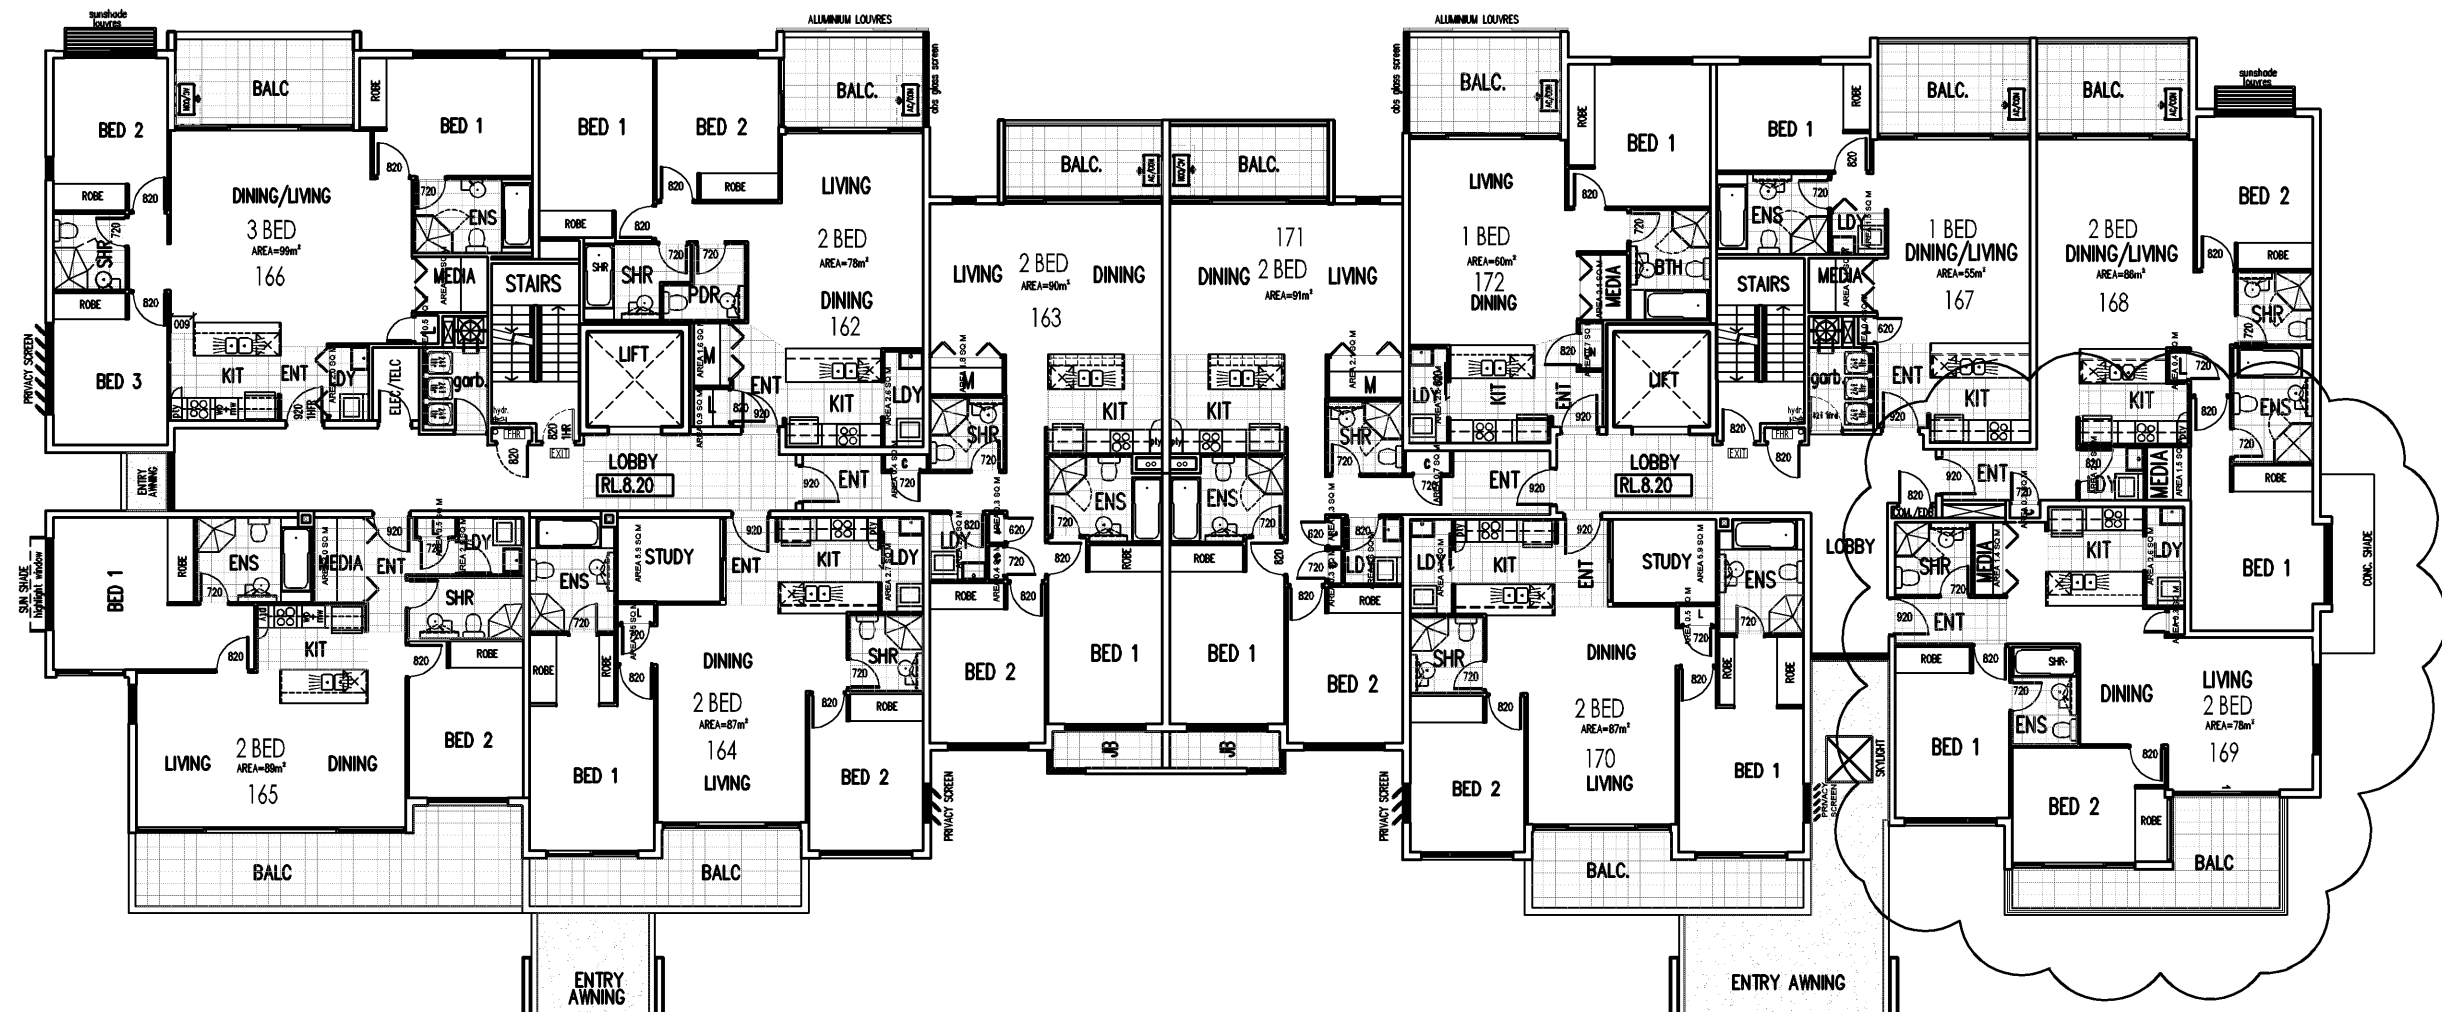

FIRST FLOOR

