


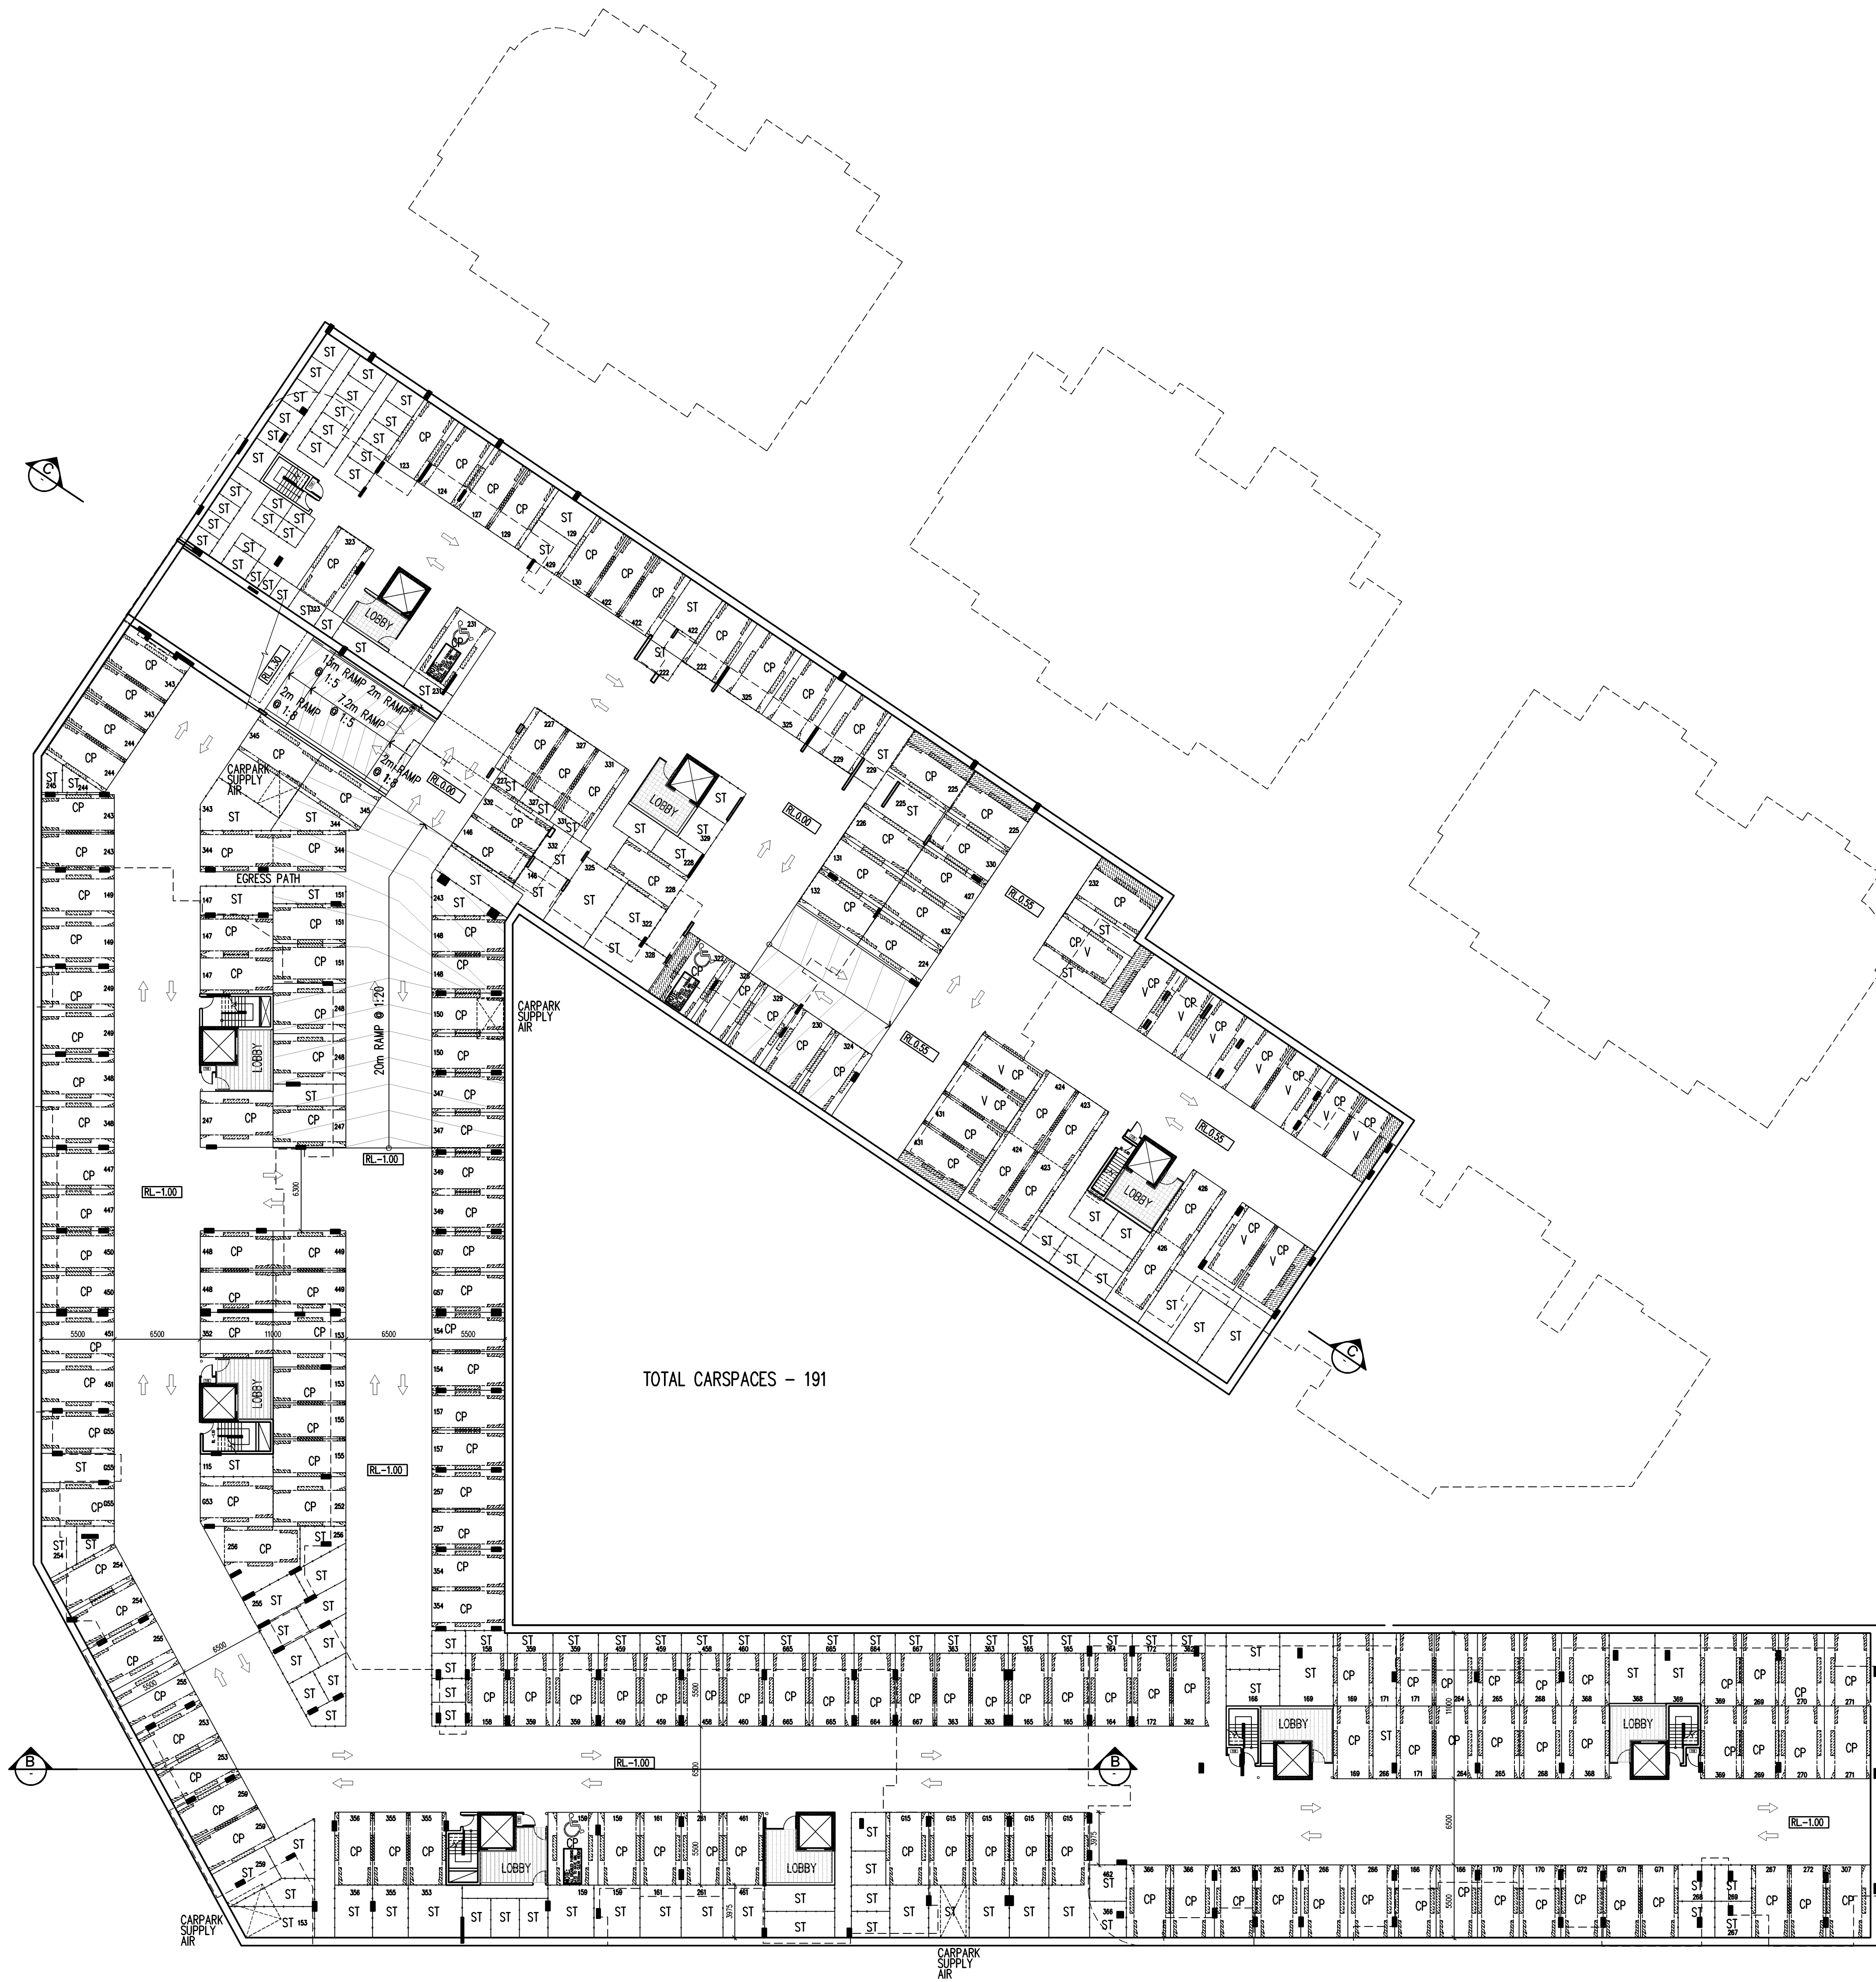

CARPARK LEVEL 1