


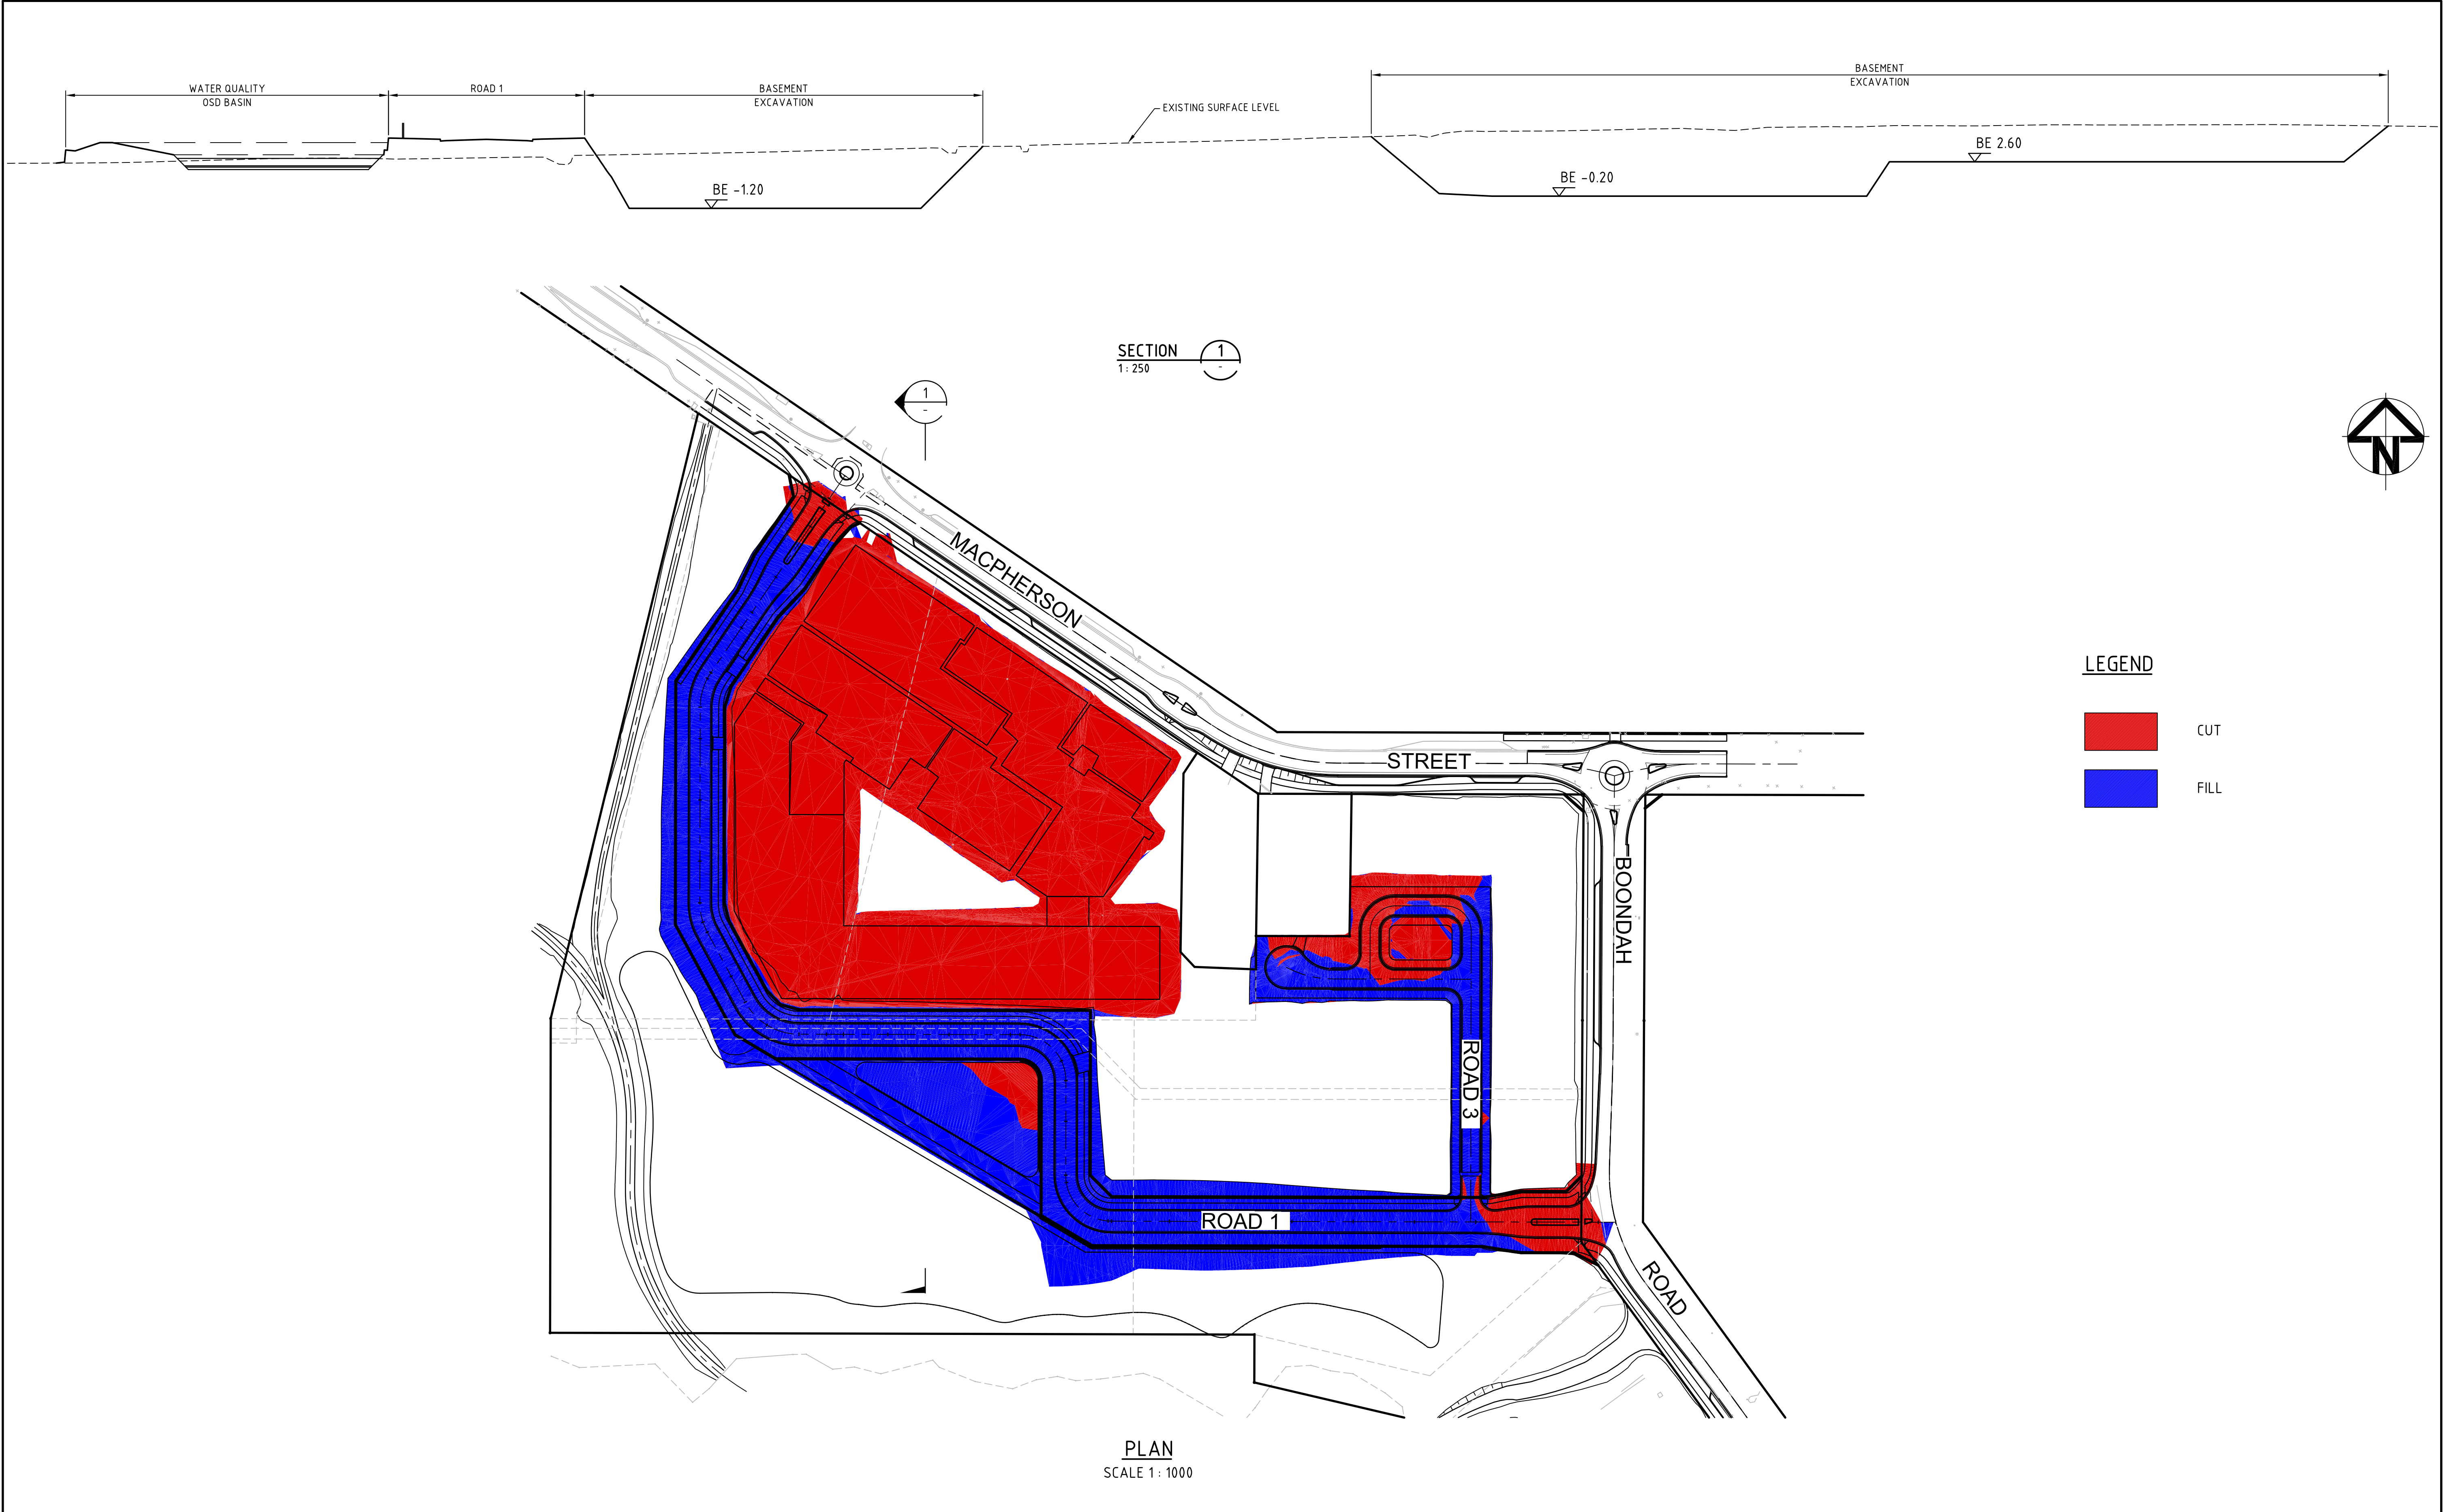

			THIS DRAWING CANNOT BE COPIED OR REPRODUCED IN ANY FORM OR USED FOR ANY OTHER PURPOSE OTHER THAN THAT ORIGINALLY INTENDED WITHOUT THE WRITTEN PERMISSION OF AT&L	Client MERITON APARTMENTS PTY LTD		Scales 1 : 250 1 : 1000		Drawn TS		Project 14-18 BOONDAH ROAD WARRIEWOOD		Civil Engineers and Project Managers Suite 702, 6A Glen Street Milsons Point NSW 2061 ABN 96 130 882 405 Tel: 02 8920 2466 Fax: 02 9922 5102 www.atl.net.au info@atl.net.au AT&L Status PRELIMINARY ONLY NOT TO BE USED FOR CONSTRUCTION Drawing No. C025 Project No. 10-23 Issue P1			
P1	ISSUE FOR INFORMATION			07/09/10	Scale Bar 0 5 10 15 20 25m 1 : 250 0 20 40 60 80 100m 1 : 1000	Grid	Height Datum	AHD	Approved						TS
				Checked											
Issue	Description									Date	File	C025-EARTHWORKS SECTIONS.dwg			
										Title			SITE EARTHWORKS PLAN AND SECTION		