
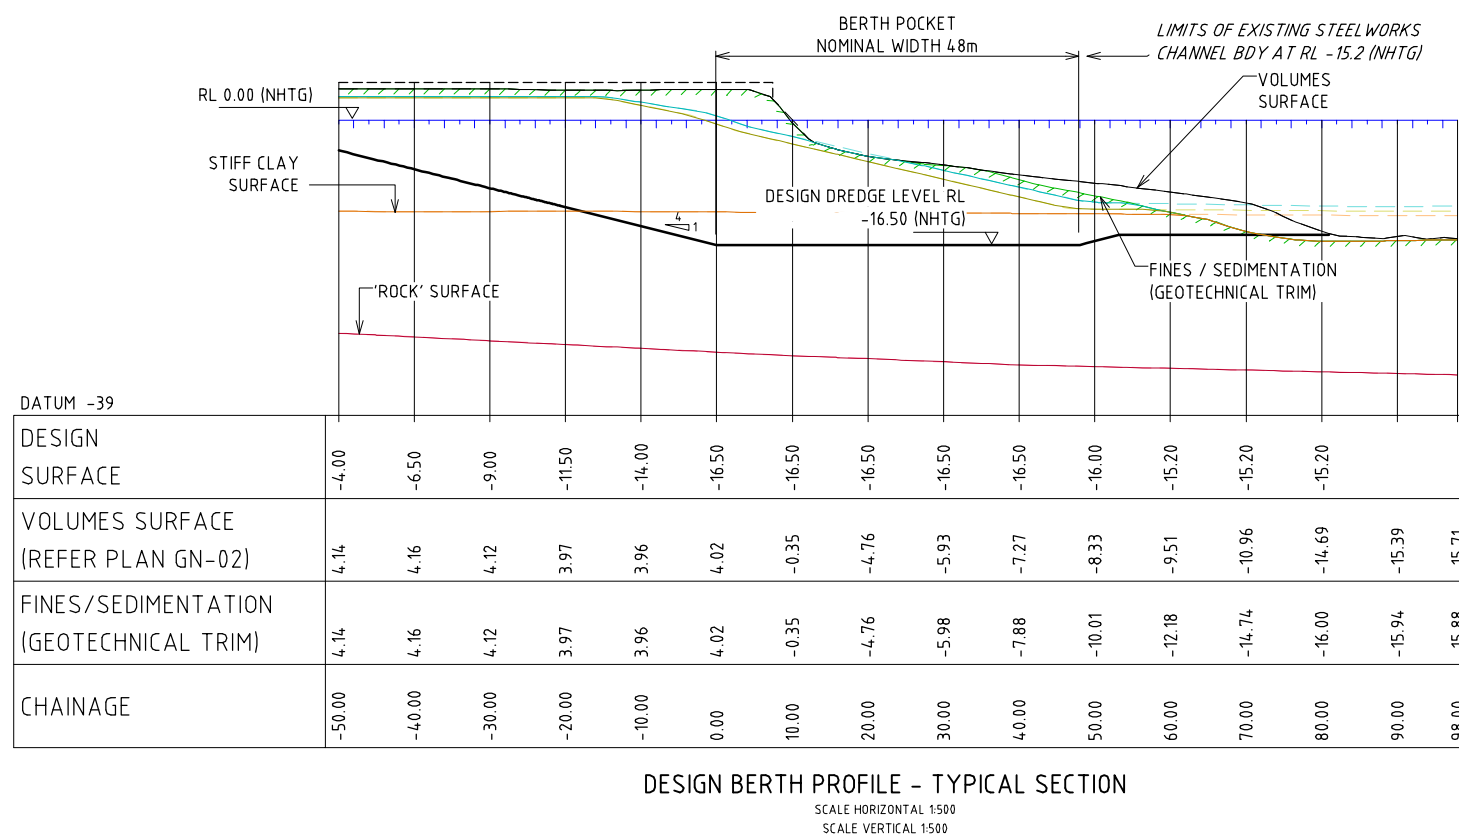


**LEGEND**

- BOUNDARY
- EMBANKMENT (ROCK)
- EMBANKMENT (OTHER)
- STORMWATER OUTLET INTO HARBOUR
- LAND (NOMINALLY ABOVE RL 0.0 (NHTG))
- EXISTING NAVIGATION DEPTH RL 0.0 to -5.0m (NHTG)
- EXISTING NAVIGATION DEPTH RL -5.0 to -10.0m (NHTG)
- EXISTING NAVIGATION DEPTH BELOW RL -10.0m (NHTG)
- EXISTING HARBOUR NAVIGATION AIDS
- NPC PORT CHANNEL BOUNDARY (MODIFIED FOR K8/K9)
- NAVIGATION AIDS / LEAD LINES
- EXISTING SHEET PILE WALL
- BORE HOLE AND REFERENCE
- PROPOSED PILE WALL (REFER PLAN AND SECTIONS)
- RL -15.2 (NHTG) MATCH TO EXISTING CHANNEL
- PROPOSED BATTER SLOPE (VARIES) REFER PLAN
- EXTENT OF PROPOSED DREDGING
- EXTENT OF PROPOSED DREDGING (BERTH POCKET ONLY)

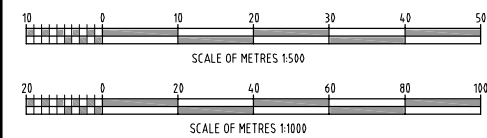

**DREDGING VOLUMES TABLE**

MAYFIELD BERTHS 1 and 2	
ALL VOLUMES ARE IN-SITU CUBIC METRES	TOTAL FOR DESIGN DEPTH
GENERAL FILL (LAND BASED)	223723
SILTATION (POST DREDGING)	28996
FINES and SEDIMENTATION	29941
HARBOUR MUD	17890
SAND	375660
STIFF CLAY	192913
ROCK	0
<b>TOTAL</b>	<b>869123</b>

**NOTES**

1. REFER TO PLAN 301020-02685-GN-01 FOR GENERAL NOTES
2. FOR SURVEY DETAILS AND NOTES REFER TO PLAN 301020-02685-GN-02
3. FOR FURTHER GEOTECHNICAL DETAILS AND NOTES REFER TO PLAN 301020-02685-GN-03
4. VOLUMES ARE TO DESIGN LEVELS SHOWN IN THE DREDGE VOLUME TABLES AND BASED ON THE 'VOLUME SURFACE', ALL VOLUMES SHOWN ARE IN-SITU 'CUT' VOLUMES IN CUBIC METRES.
5. 'GENERAL FILL' VOLUME INCLUDES MATERIAL THAT IS ABOVE 'SAND' AND ON THE LANDWARD SIDE OF THE SHORELINE (OR RL 0.0 NHTG).
6. POST DREDGING SILTATION IS THE VOLUME BETWEEN THE LOWEST KNOWN SURVEY LEVEL ('GEOTECHNICAL TRIM' SURFACE) AND THE 'VOLUMES SURFACE'.


REV	DATE	REVISION DESCRIPTION	DRAWN	DRAFT CHK	DESIGNED	ENG CHK	APPROVED	CUSTOMER
B	30.07.10	ISSUED FOR CLIENT REVIEW	MLC	MLC	NPC	MP	-	-
A	20.7.10	ISSUED FOR INTERNAL REVIEW AND COMMENT	MLC	MLC	NPC	MP	-	-

INITIALS SHOWN IN THE ADJACENT ISSUE RECORDS INDICATE THE STAGES UNDERTAKEN IN THE DRAWING APPROVAL PROCESS. DRAWINGS ARE ONLY TO BE USED WHEN APPROVED BY WORLEY PARSONS AND THEN ONLY AS NOTED FOR DRG STATUS. THE ORIGINAL SIGNATURES CAN BE FOUND ON THE REVERSE SIDE OF THE ORIGINAL OF THE DRG REGISTER/TRANSMITTAL FORM No.5.2.2. HELD BY WORLEY PARSONS

Customer  
**NEWCASTLE PORT CORPORATION**  
 Cnr Scott & Newcomen Sts  
 NEWCASTLE 2300  
 Ph (02) 4985 8222 Fax (02) 4985 8309



KEY  
  
 Co-ordinate System:  
 Integrated SurveyGrid  
 Zone 56/1  
 Central Meridian  
 151 degrees East.

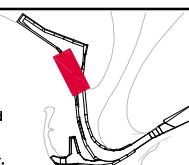

A1 SHEET SCALE AS SHOWN @ A1  
  
 WORLEY PARSONS PROJECT No.  
**301020-02685**

Project Manager  
  
 resources & energy

NEWCASTLE EAST  
 8-14 TELFORD ST  
 Ph: (02) 4907 5300  
 Fax: (02) 4907 5333  
 Copyright ©  
 WorleyParsons Services Pty Ltd  
 ABN 61 001 279 812

**NEWCASTLE PORT CORPORATION**  
**CAPITAL DREDGING PROJECT**  
**MAYFIELD BERTHS 1 & 2-PROPOSED BERTH**  
**POCKET PLAN AND DREDGING VOLUMES**  
 DRG No 301020-02685-ME-02  
 REV B