
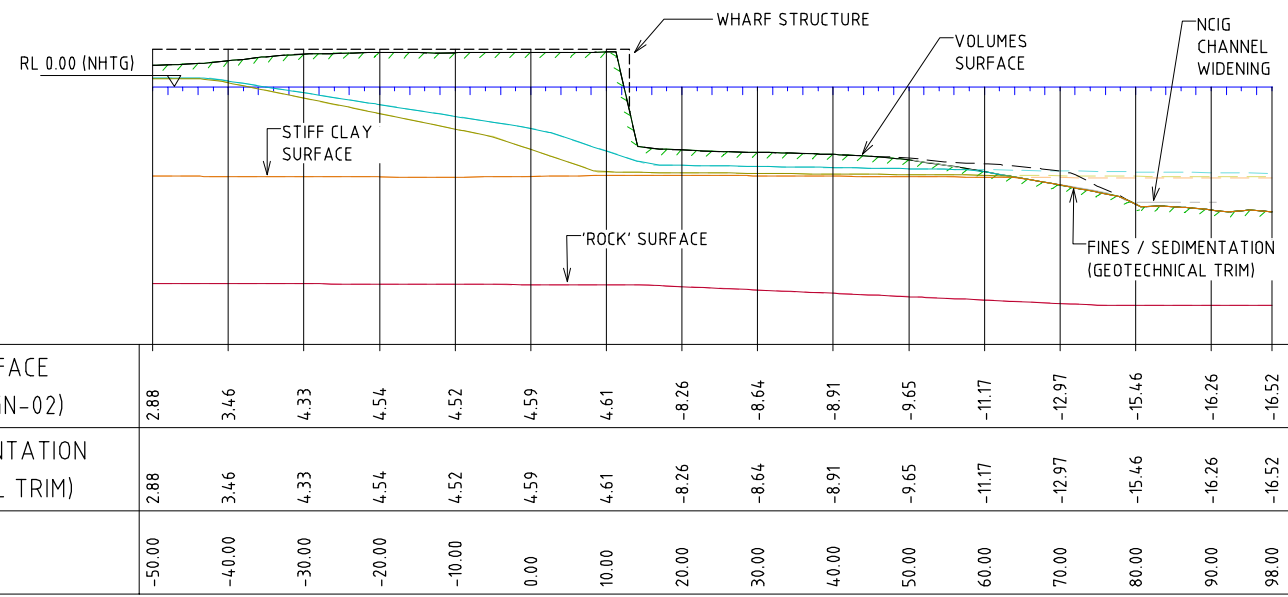


NOTES

- REFER TO PLAN 301020-02685-GN-01 FOR GENERAL NOTES
- FOR SURVEY DETAILS AND NOTES REFER TO PLAN 301020-02685-GN-02
- FOR FURTHER GEOTECHNICAL DETAILS AND NOTES REFER TO PLAN 301020-02685-GN-03

LEGEND

- BOUNDARY
- EMBANKMENT (ROCK)
- EMBANKMENT (OTHER)
- STORMWATER OUTLET INTO HARBOUR
- LAND (NOMINALLY ABOVE RL 0.0 (NHTG))
- EXISTING NAVIGATION DEPTH RL 0.0 to -5.0m (NHTG)
- EXISTING NAVIGATION DEPTH RL -5.0 to -10.0m (NHTG)
- EXISTING NAVIGATION DEPTH BELOW RL -10.0m (NHTG)
- EXISTING HARBOUR NAVIGATION AIDS
- NPC PORT CHANNEL BOUNDARY (MODIFIED FOR K8/K9)
- NAVIGATION AIDS / LEAD LINES
- EXISTING SHEET PILE WALL
- BORE HOLE AND REFERENCE

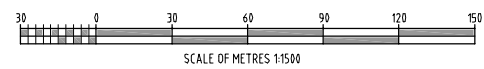

EXISTING HARBOUR PROFILE - TYPICAL SECTION

SCALE HORIZONTAL 1:500
SCALE VERTICAL 1:500

NHTG TIDE CHART	
DATUMS AND TIDAL DATA	
Metres +2.50	
+2.25	+2.103 HAT
+2.000	
+1.75	+1.629 MHS
+1.50	+1.378 MHW
+1.25	
0.00 AHD	+1.010 AHD
+1.000	+1.001 MSL
+0.75	+0.624 MLWN
+0.50	+0.373 MLWS
+0.25	+0.120 ISLW
0.000	+0.053 LAT
Chart Datum (C.D.) ALL LEVELS CHART DATUM A.H.D. = AUSTRALIAN HEIGHT DATUM	

REV	DATE	REVISION DESCRIPTION	DRAWN	DRAFT CHK	DESIGNED	ENG CHK	APPROVED	CUSTOMER
B	30.07.10	ISSUED FOR CLIENT REVIEW	MLC	MLC	NPC	MP	-	-
A	20.7.10	ISSUED FOR INTERNAL REVIEW AND COMMENT	MLC	MLC	NPC	MP	-	-

INITIALS SHOWN IN THE ADJACENT ISSUE RECORDS INDICATE THE STAGES UNDERTAKEN IN THE DRAWING APPROVAL PROCESS. DRAWINGS ARE ONLY TO BE USED WHEN APPROVED BY WORLEY PARSONS AND THEN ONLY AS NOTED FOR DRG STATUS. THE ORIGINAL SIGNATURES CAN BE FOUND ON THE REVERSE SIDE OF THE ORIGINAL OF THE DRG REGISTER/TRANSMITTAL FORM No.5.2.2. HELD BY WORLEY PARSONS

Customer
NEWCASTLE PORT CORPORATION
Cnr Scott & Newcomen Sts
NEWCASTLE 2300
Ph (02) 4985 8222 Fax (02) 4985 8309



KEY
Co-ordinate System:
Integrated SurveyGrid
Zone 56/1
Central Meridian
151 degrees East.

A1 SHEET SCALE AS SHOWN @ A1
WorleyParsons
resources & energy
WorleyParsons PROJECT No.
301020-02685

Project Manager
WorleyParsons
resources & energy
NEWCASTLE EAST
8-14 TELFORD ST
Ph: (02) 4907 5300
Fax: (02) 4907 5333
Copyright ©
WorleyParsons Services Pty Ltd
ABN 61 001 279 812

NEWCASTLE PORT CORPORATION
CAPITAL DREDGING PROJECT
MAYFIELD BERTH 2
EXISTING SITE CONDITIONS
DRG No 301020-02685-M2-01
REV B