



- EXISTING NEW
- NEW MAJORS
 - COMMUNITY OPPORTUNITY
 - KEY PUBLIC DOMAIN OPPORTUNITIES
 - SPECIALTY RETAIL
 - CIRCULATION/PUBLIC
 - PARKING & DOCKS
 - CONSTRUCTION ABOVE EXISTING
- EXISTING TREE
- TREE TO BE REMOVED
- PROPOSED NEW TREE

Rev.	Item	Revision Description	Date
01	PPR - ADDITIONAL		22.12.10

Project Manager
Bovis Lend Lease
ABN 97 000 098 162
30 The Bond 30 Hickson Road
Millers Point NSW 2000

Architect
Lend Lease design
30 The Bond 30 Hickson Road
Millers Point NSW 2000

Urban Planners
URBIS
Ph: +612 8233 9900 Fax: +612 8233 9966
Level 21, 325 Kent Street
Sydney NSW 2000

Landscape Architect
SITE IMAGE
Ph: +612 8698 2899 Fax: +612 8698 2877
24-48 Bourne Street
Alexandria NSW 2015

Client
AMP capital INVESTORS

Project
Metro MARRICVILLE


Title
PROPOSED LEVEL 2 PLAN WITH EA OVERLAY

Scale
1:500 @ B1, 1:1250 @ A3

Drawn By Date Purpose Approved By Date

Project Number : Drawing Number
Prev: 1604936:EA027

Revision
01

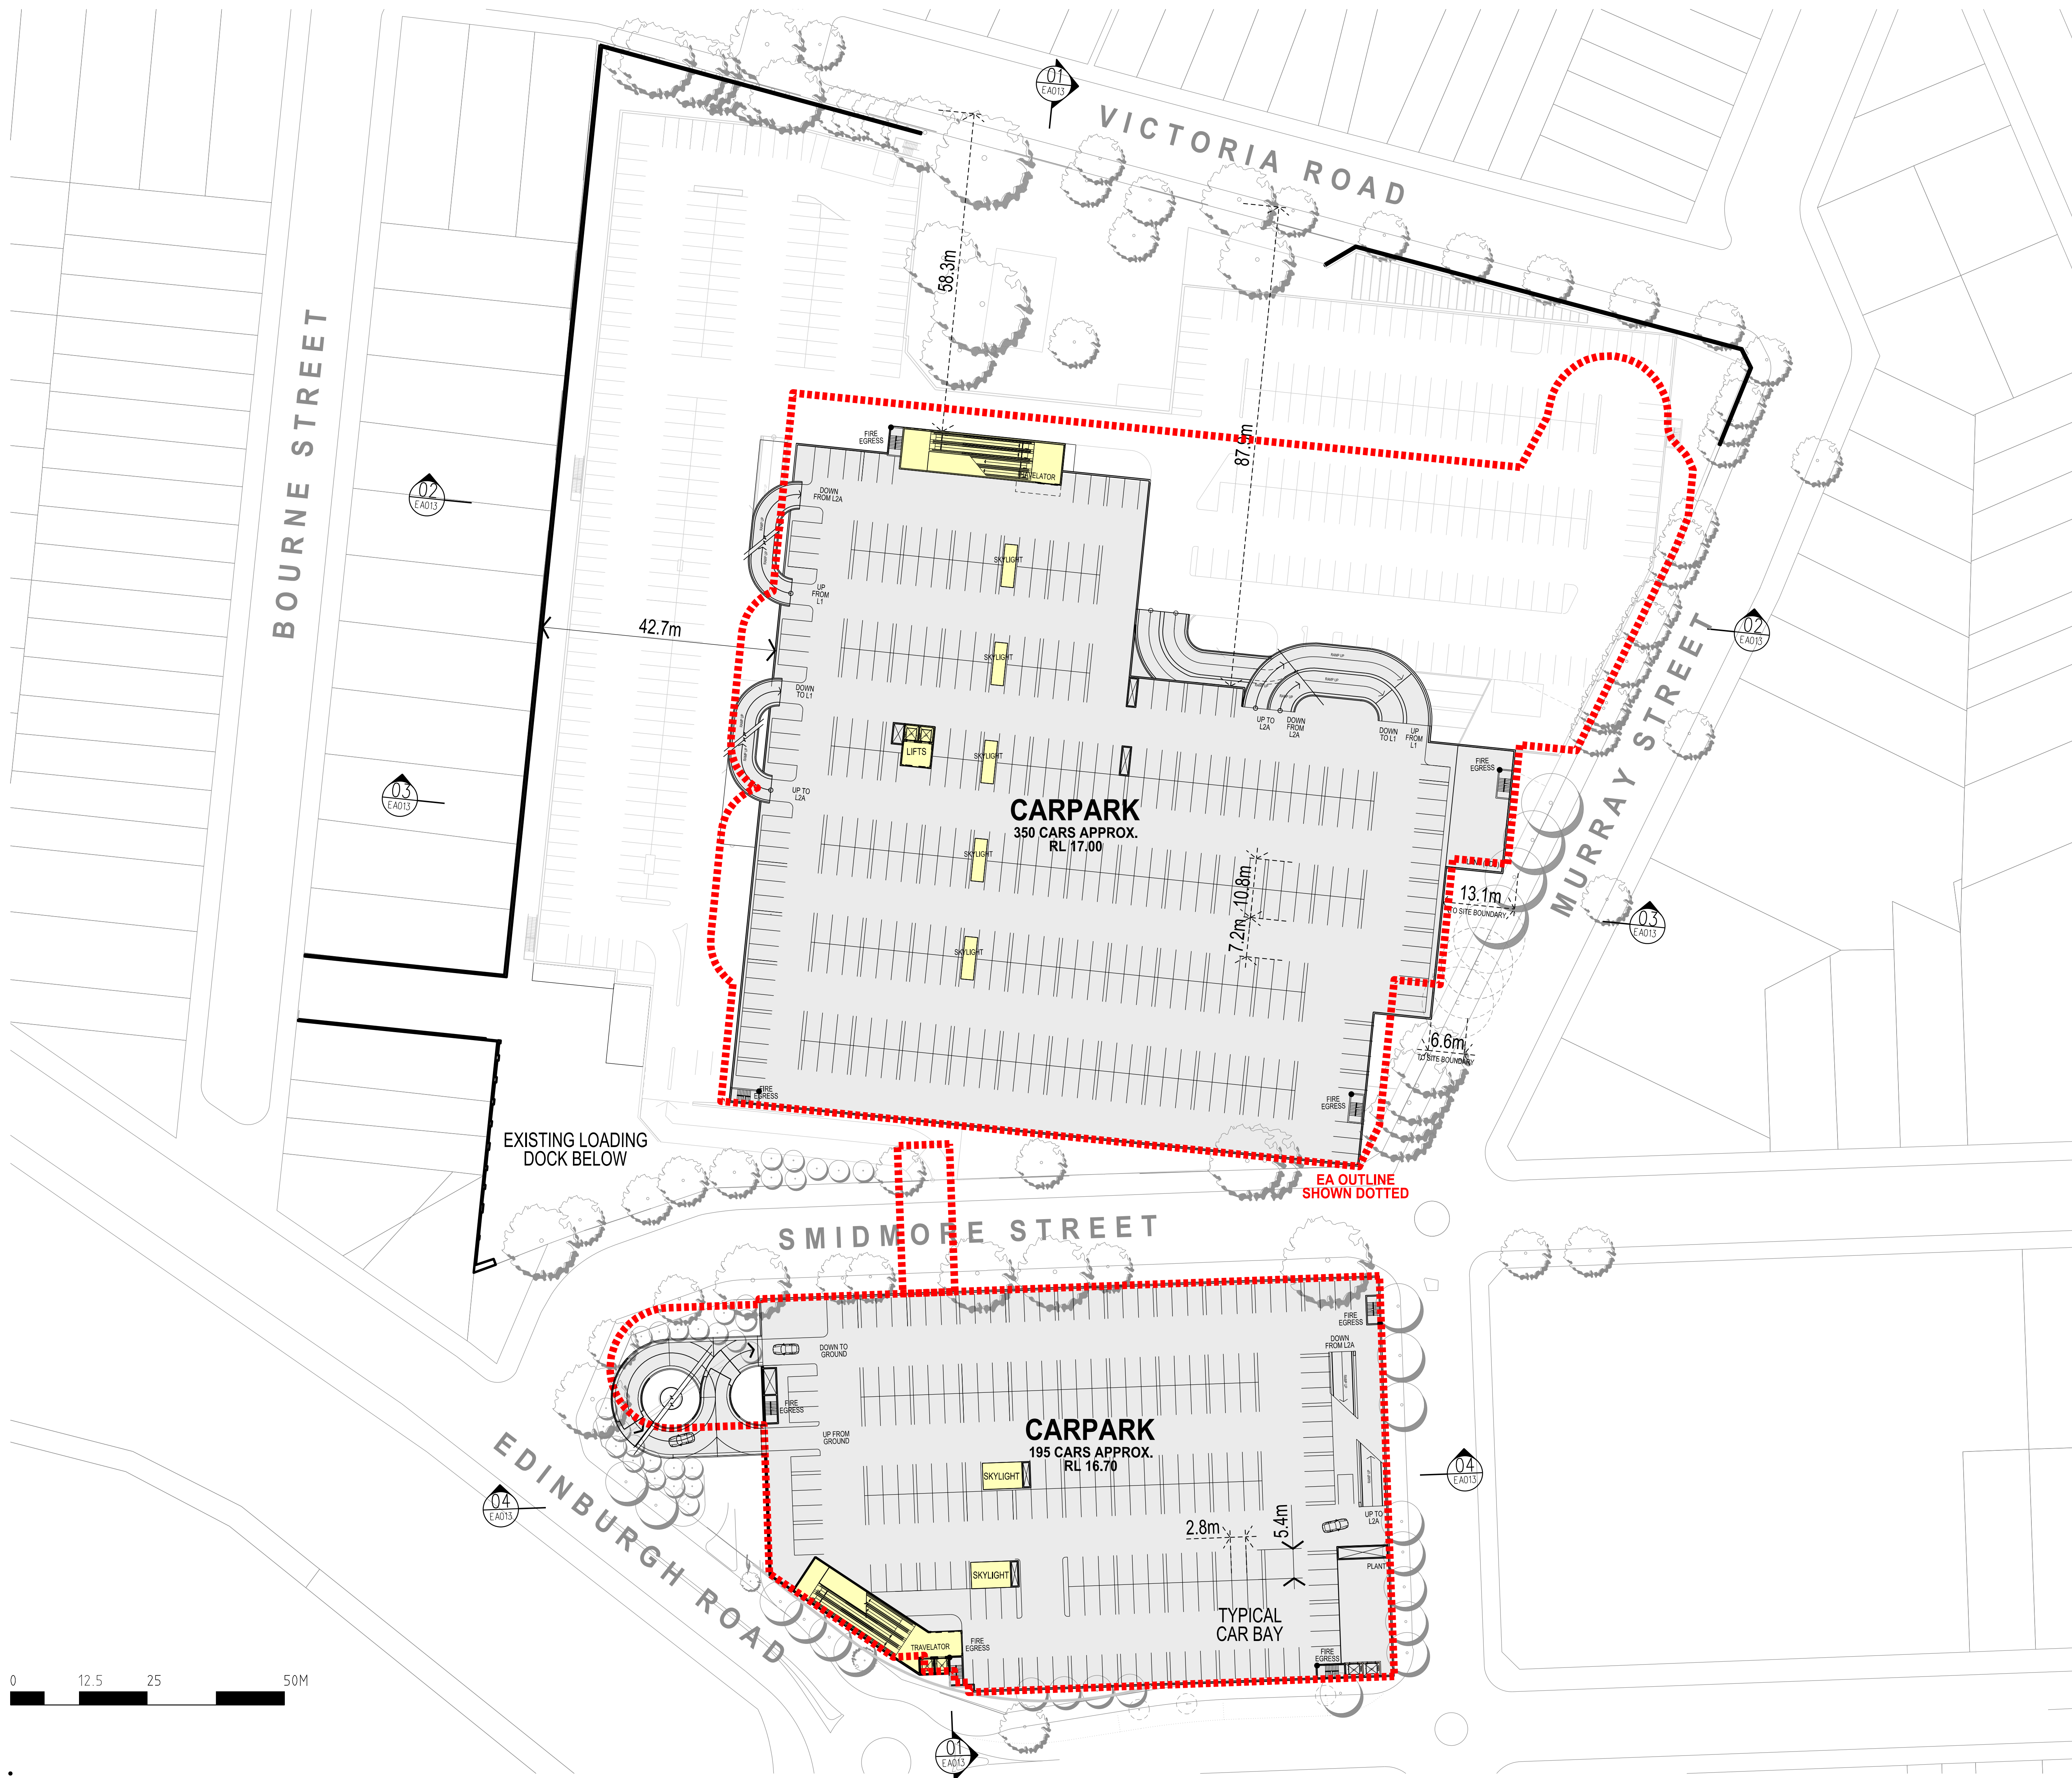

If this drawing is printed or plotted at a size other than B1- DO NOT SCALE DIMENSIONS FROM DRAWING.
Always take figured dimensions in preference to scaling.