


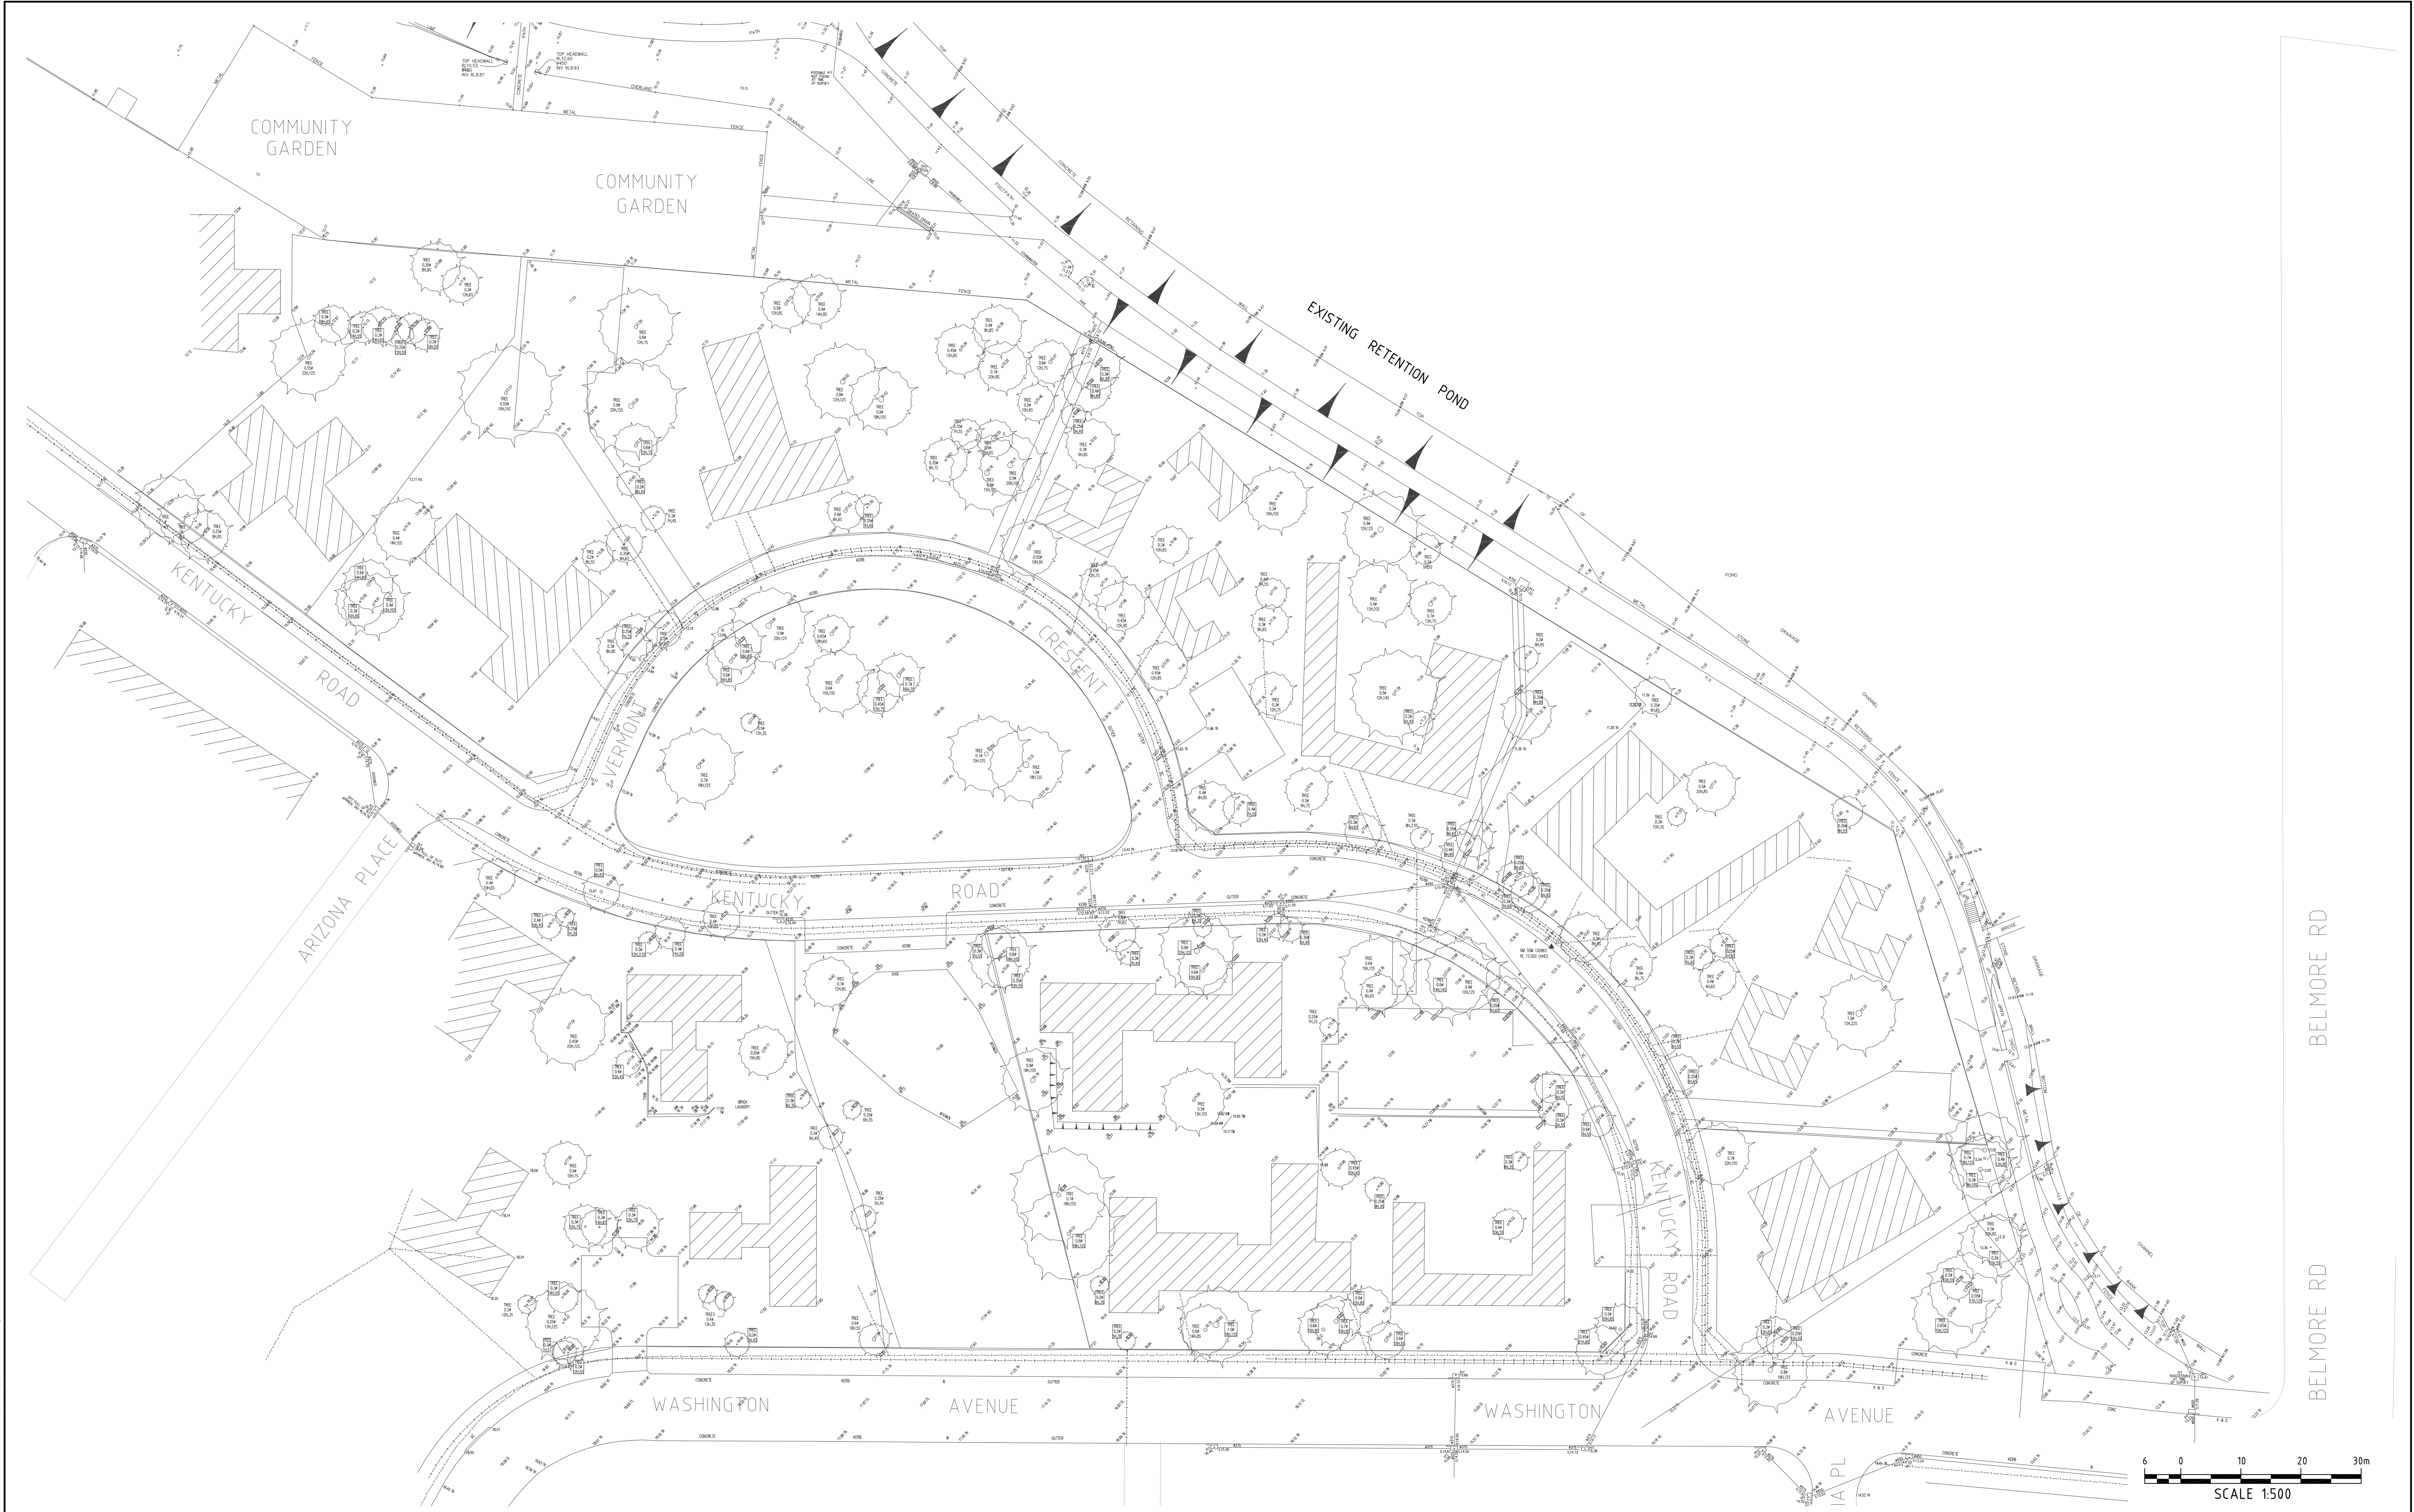

DO NOT SCALE FROM DRAWINGS, CHECK & VERIFY ALL DIMENSIONS & LEVELS BEFORE COMMENCEMENT OF ANY WORK.

THIS DRAWING IS NOT TO BE COPIED IN PART OR WHOLE WITHOUT WRITTEN PERMISSION FROM WARREN SMITH AND PARTNERS.

NORTH POINT

NOTES

1. FOR TITLE, DRAWING LIST, LEGEND, ABBREVIATIONS & NOTES REFER TO DRAWING C-01 & C-02

ISSUE	AMENDMENT	DATE	ISSUE	AMENDMENT	DATE
A	PRELIMINARY ISSUE	29.10.10			
B	PRELIMINARY ISSUE (GENERAL REVISION)	04.11.10			
C	CONCEPT PLAN APPLICATION	08.02.11			

CLIENT	PROJECT
HOUSING NSW & PAYCE COMMUNITIES P/L	RIVERWOOD NORTH RESIDENTIAL RENEWAL PROJECT

Warren Smith & Partners Pty Ltd
A 1st Floor, 123 Clarence Street, Sydney 2000 NSW Australia
T 02 9299 1312 F 02 9290 1295 E wsp@warrensmith.com.au
ABN 36 300 430 126

SERVING THE CONSTRUCTION INDUSTRY SINCE 1981

Consulting Engineers
Hydraulic Services | Civil Engineering | Fire Protection |
Sydney Water Accredited • Water Servicing Co-ordinator
• Design and Project Management

TITLE	
EXISTING SITE SURVEY PLAN	
SCALE 1:500	DRAWN C.J.N.
DATE OCTOBER 2010	DESIGNED M.C.
JOB No. 3704	CHECKED L.P.
APPROVED <i>[Signature]</i>	
DRAWING No. C-03	
ISSUE C	
CONCEPT APPLICATION	

Y:\s\3704-A115-Riverwood North\3704-A115-Riverwood North.dwg
PLOT Date: 07/02/2011 09:53:40 User: Name: anderson
C:\p1\3704-A115-Riverwood North\3704-A115-Riverwood North.dwg