
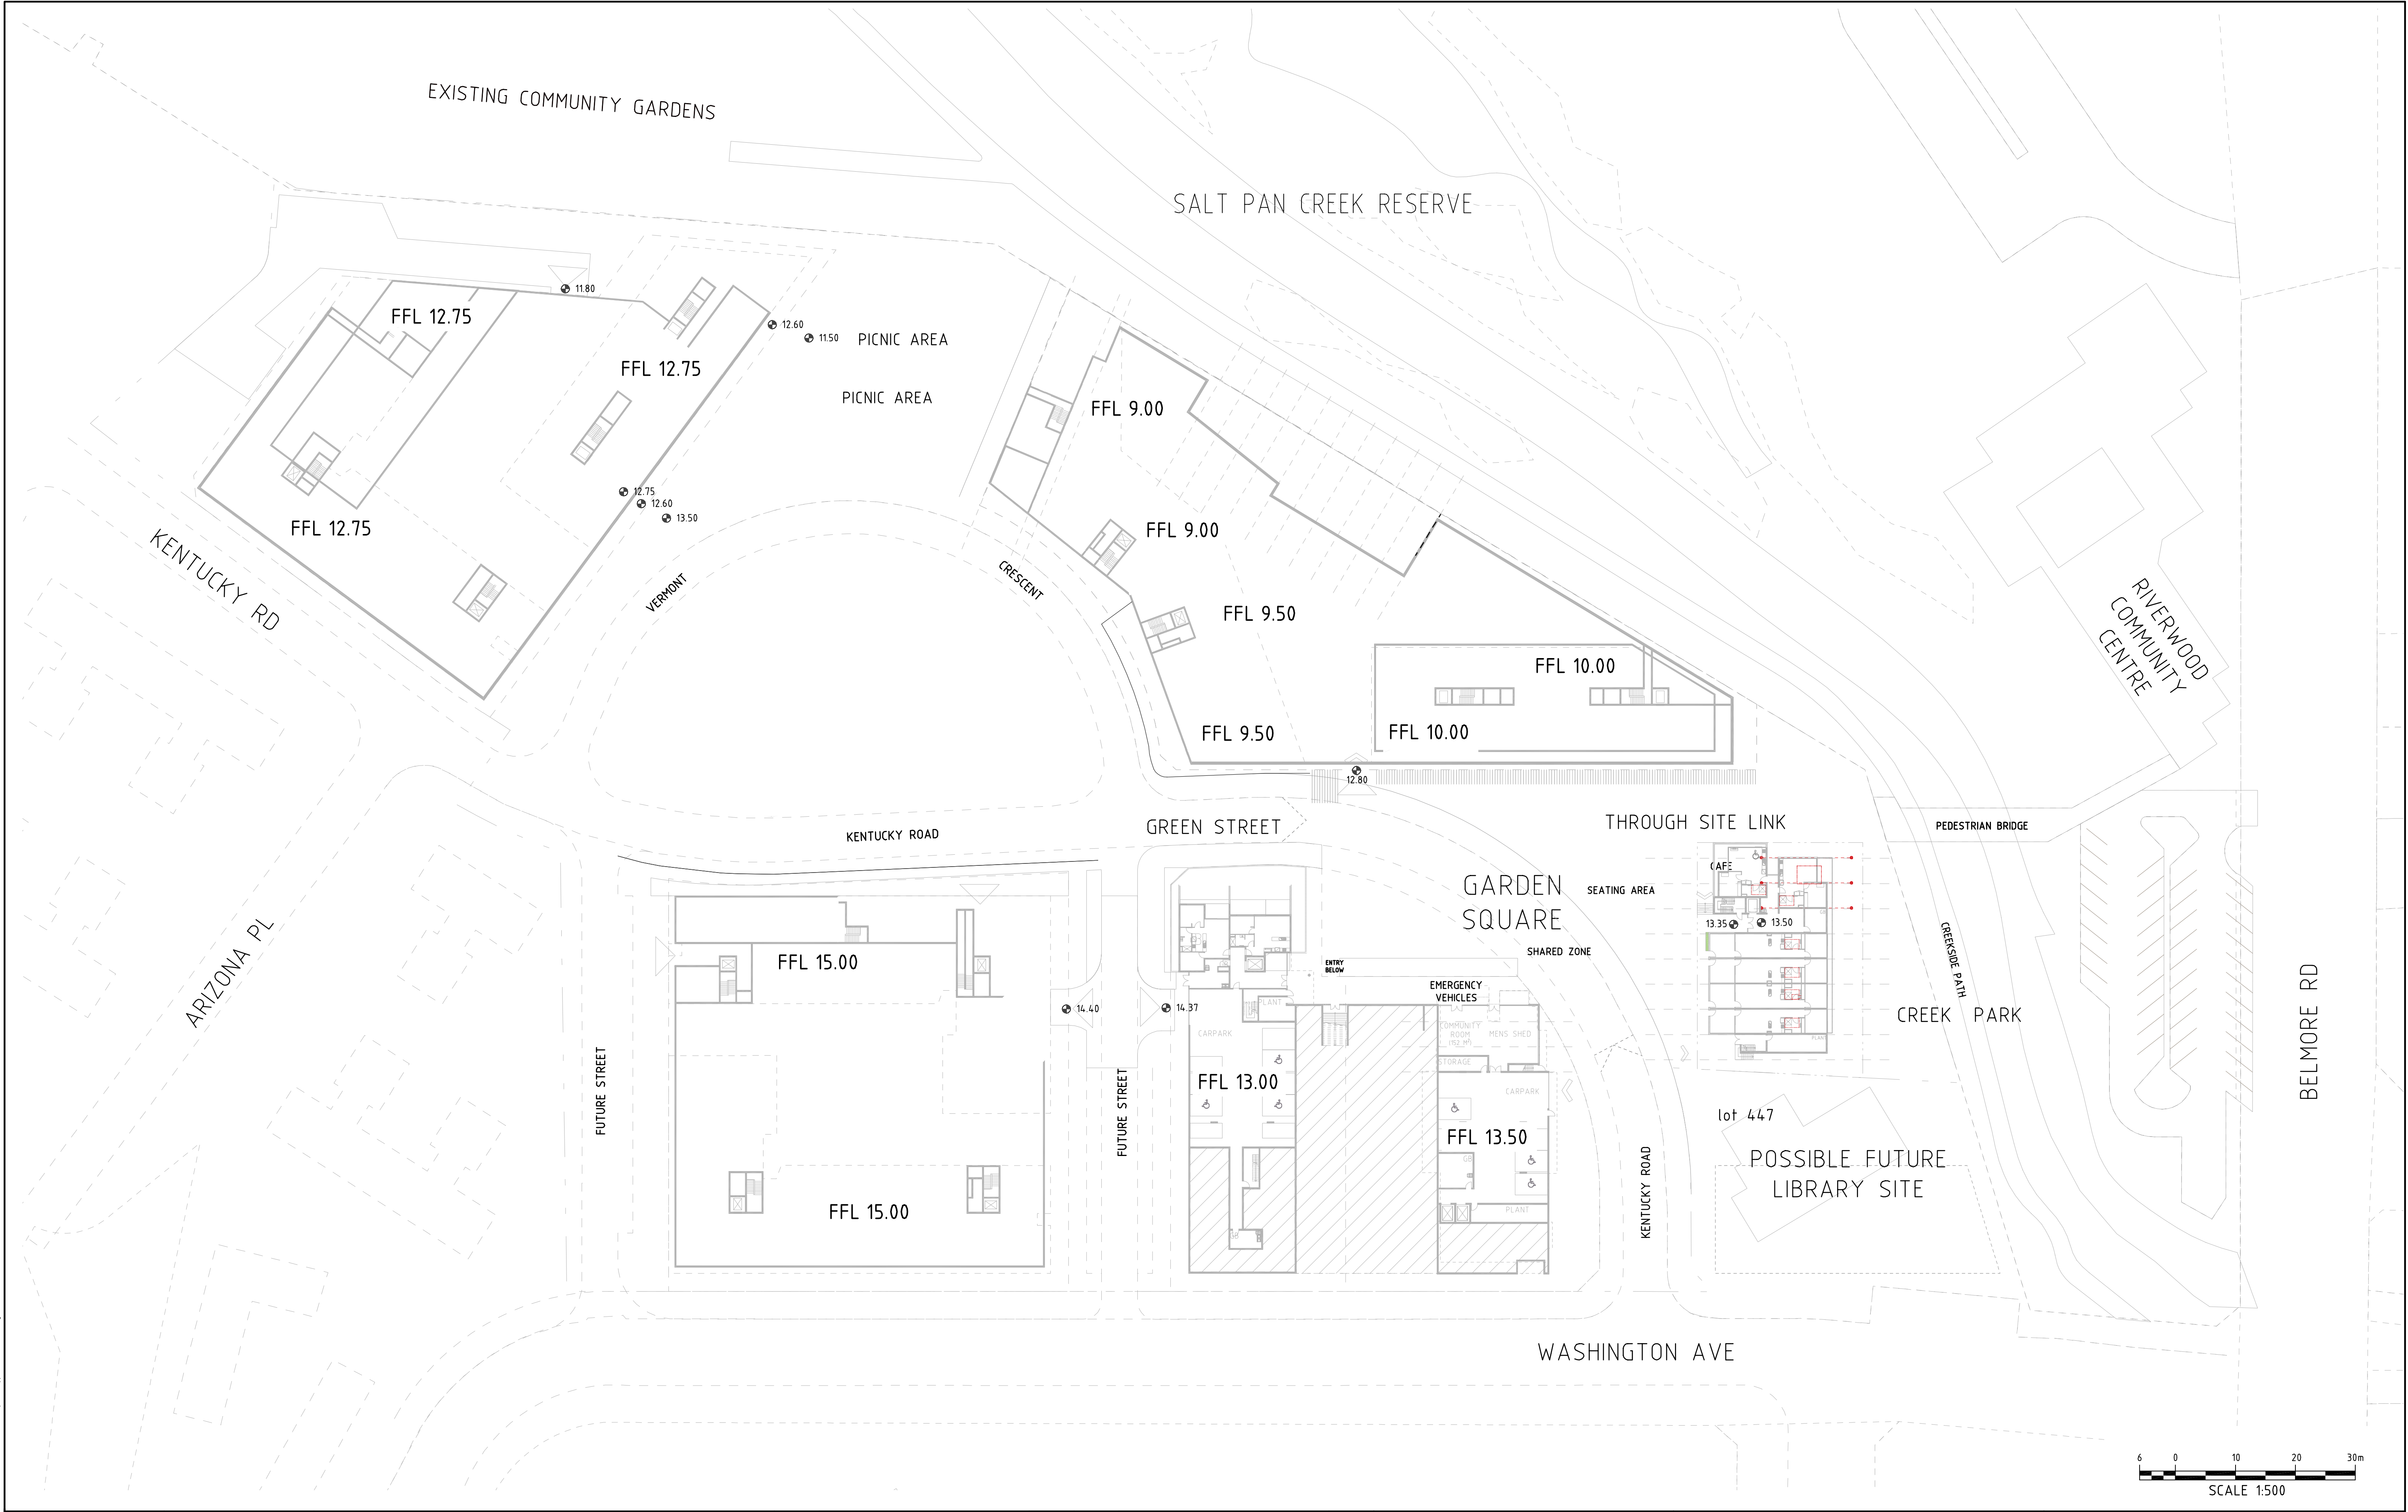


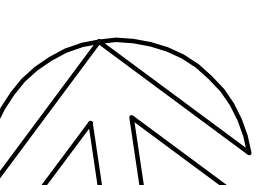

DO NOT SCALE FROM DRAWINGS. CHECK & VERIFY ALL DIMENSIONS & LEVELS BEFORE COMMENCEMENT OF ANY WORK. THIS DRAWING IS NOT TO BE COPIED IN PART OR WHOLE WITHOUT WRITTEN PERMISSION FROM WARREN SMITH AND PARTNERS.	NORTH POINT 	NOTES 1. FOR TITLE, DRAWING LIST, LEGEND, ABBREVIATIONS & NOTES REFER TO DRAWING C-01 & C-02	ISSUE	AMENDMENT	DATE	ISSUE	AMENDMENT	DATE	CLIENT	Warren Smith & Partners Pty Ltd A 1st Floor, 123 Clarence Street, Sydney 2000 NSW Australia T 02 9299 1312 F 02 9290 1295 E wsp@warrensmith.com.au ABN 36 300 430 126	SERVING THE CONSTRUCTION INDUSTRY SINCE 1981 Consulting Engineers Hydraulic Services Civil Engineering Fire Protection Sydney Water Accredited • Water Servicing Co-ordinator • Design and Project Management	TITLE	BASEMENT FLOOR LEVELS PLAN						
			A B C	PRELIMINARY ISSUE PRELIMINARY ISSUE (GENERAL REVISION) CONCEPT PLAN APPLICATION	29.10.10 04.11.10 08.02.11							HOUSING NSW & PAYCE COMMUNITIES P/L	PROJECT	RIVERWOOD NORTH RESIDENTIAL RENEWAL PROJECT	SCALE	1:500	DRAWN	C.J.N.	DESIGNED
											DATE	OCTOBER 2010	DRAWING No.	C-08		C			
											JOB No.	3704	CONCEPT APPLICATION						

X:\446-3704-A1-C-02\1-ILLUSTRATIVE PLAN\LOWER GROUND FLOOR
PLOT Date: 07.02.2011 @ 16:31:45 User: Name: mcdonovan C:\Users\mcdonovan\Documents\Plan Application\0704-C-02.dwg