


2
D.P. 1045771

CROWN
(NOT FORMED)
STREET

3
D.P. 1045771

FLORENCE
(NOT FORMED)
STREET

4
D.P. 1045771

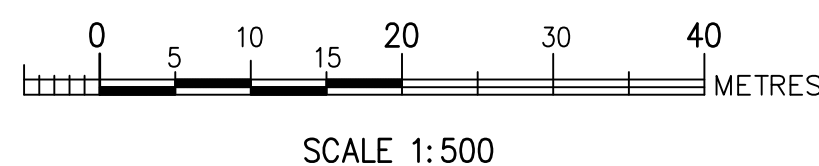

- LEGEND
- TREE & POINT No.
 - CLOTHES LINE
 - BORE HOLE LOCATION
 - TEST PIT LOCATION
 - PEG

- RTA PIT
- TELSTRA PIT
- TAP
- WATER METER
- HYDRANT
- STOP VALVE

- ELECTRICITY PIT
- LIGHT POLE
- POWER POLE

LEGEND

- 0/H/HEAD ELECTRIC LINES
- TELSTRA LINES
- WATER LINES
- METAL GUARD RAIL BARRIER
- FENCE

- VEGETATION
- TOP OF BANK
- BOTTOM OF BANK

PLAN SHOWING BOUNDARIES, RELATIVE HEIGHTS & PHYSICAL FEATURES OVER LOT 1 IN D.P. 1045771 KNOWN AS No. 427 RESERVOIR ROAD, PROSPECT.

L.G.A.: BLACKTOWN

CLIENT PROSPECT AQUATIC INVESTMENTS PTY LTD
PROPERTY No. 427 RESERVOIR ROAD, PROSPECT


DATUM A.H.D.
SURVEYED M.R.

SCALE 1:500 @ B1
DRAWN R.M.

DATE OCT, 2010
DWG No. 17505A

REF No. 17505

SHEET No. 2 of 6
REV No. 00

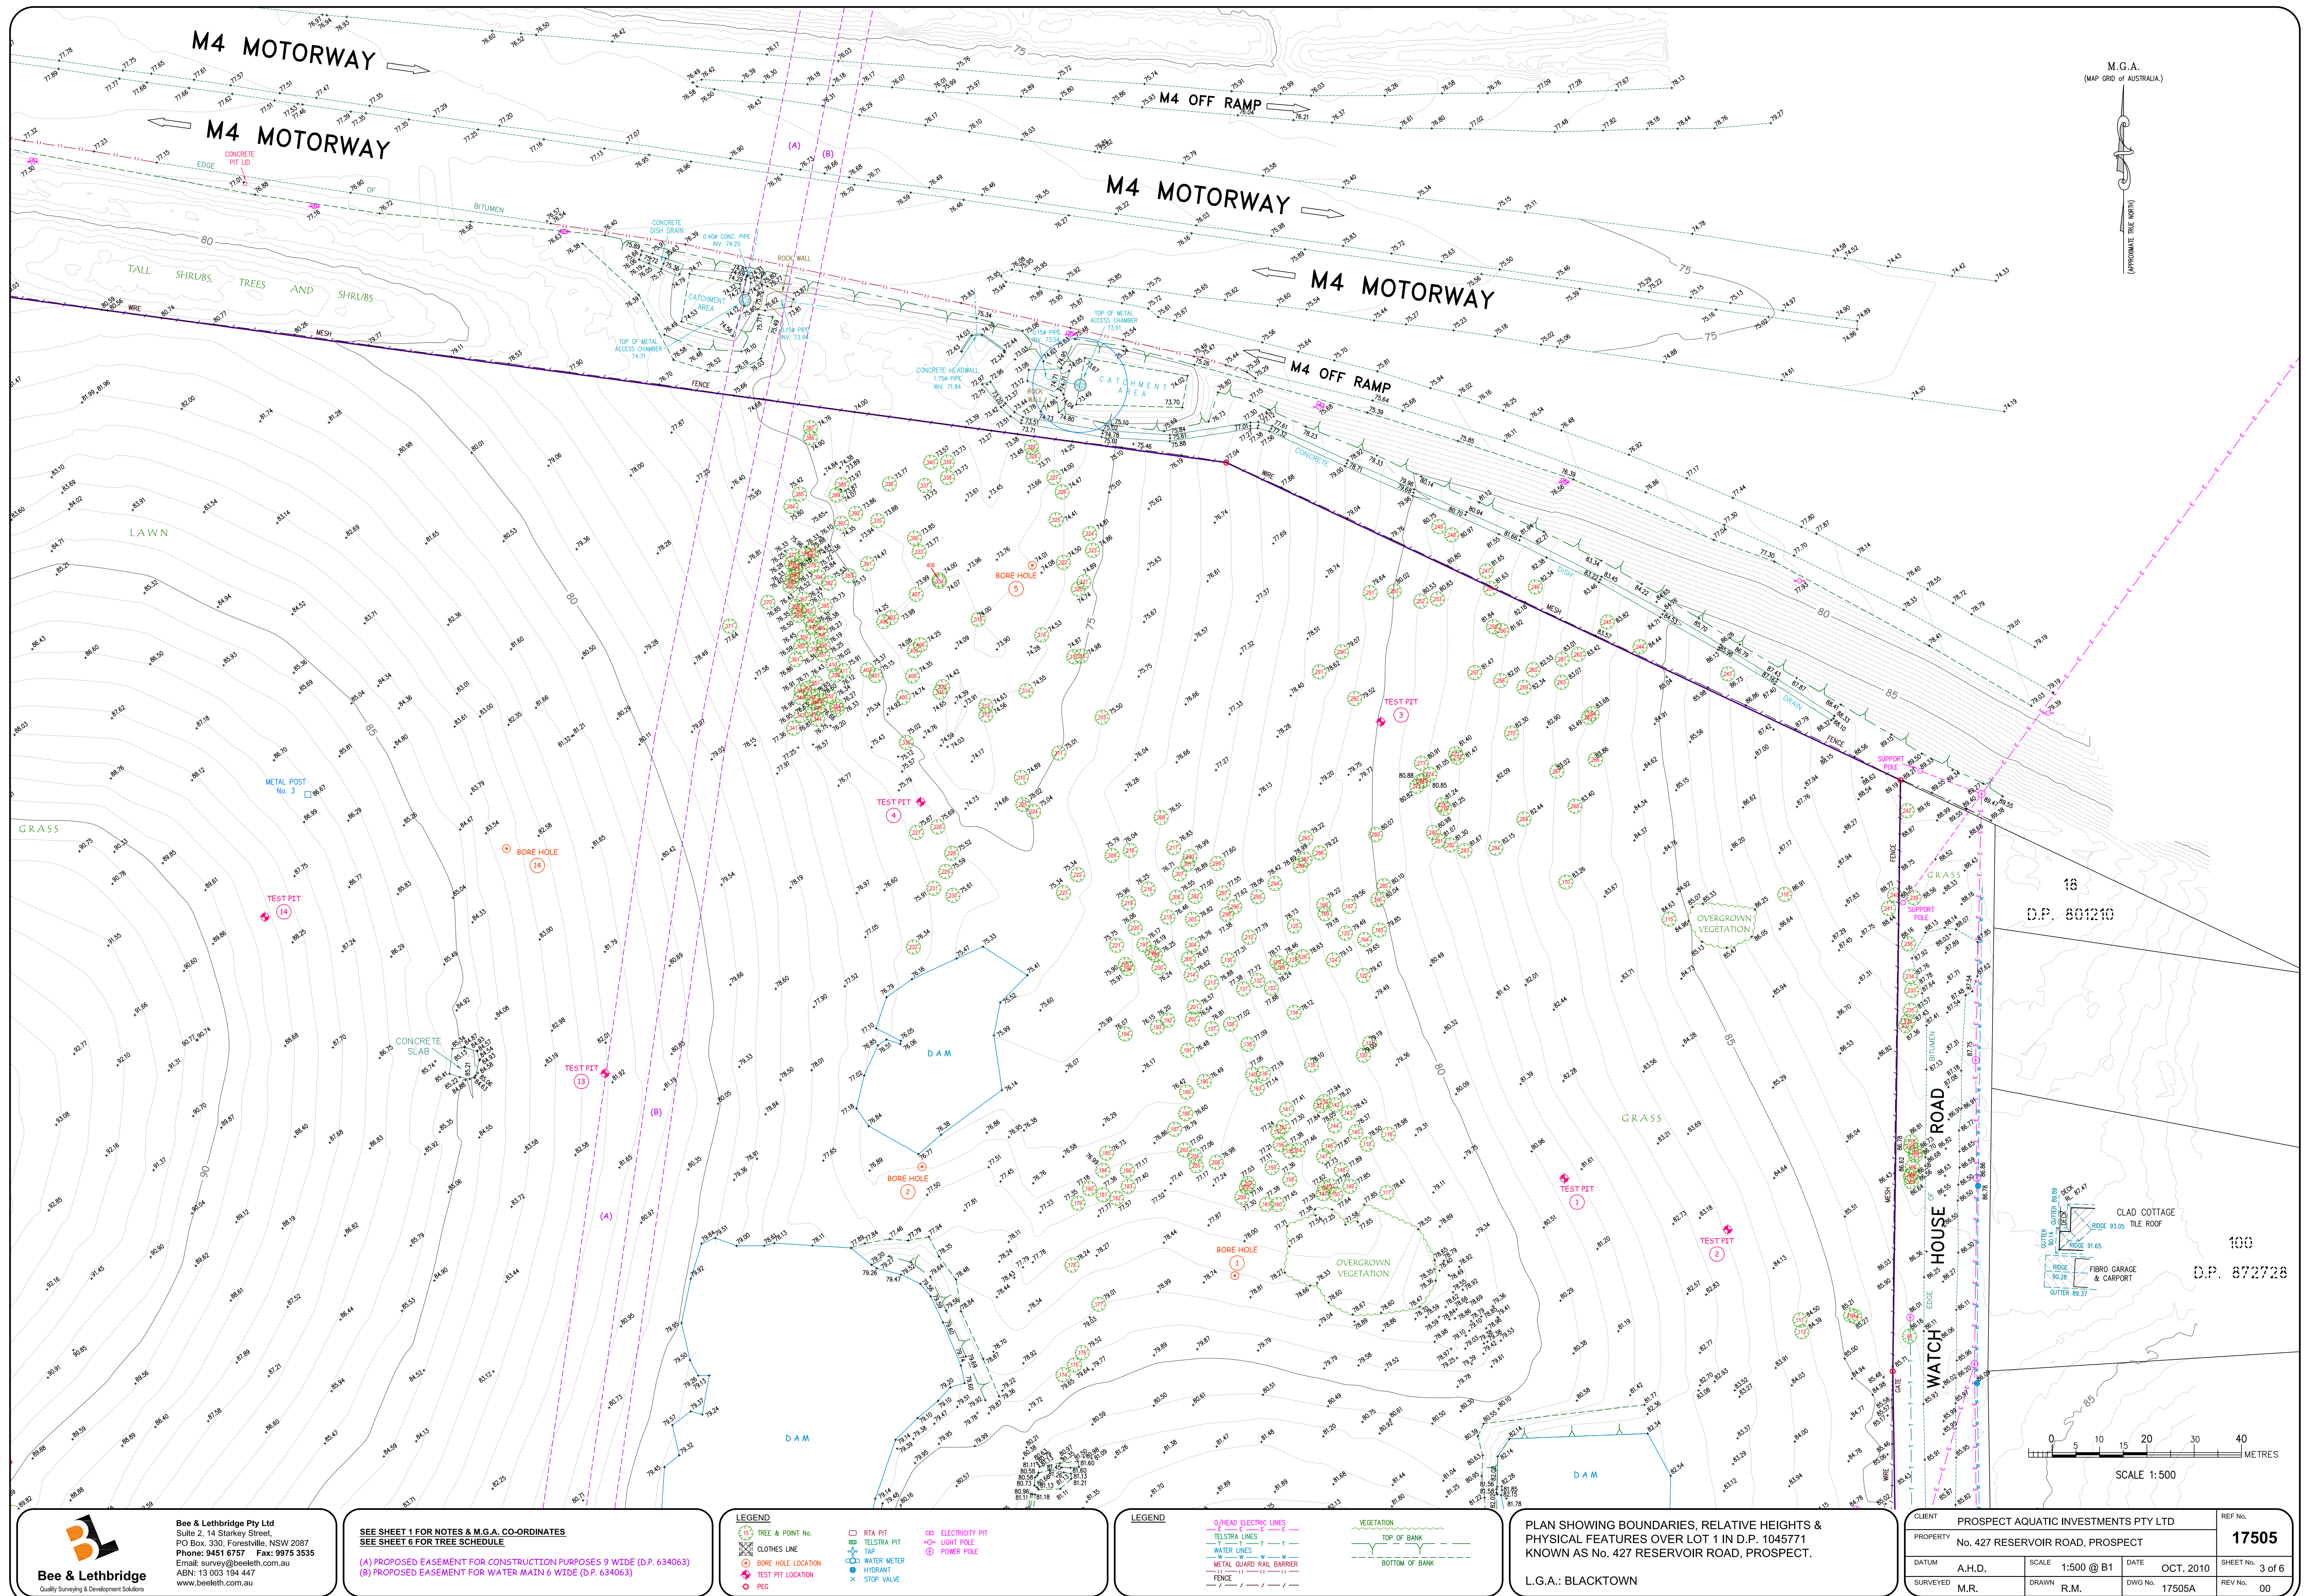


M.G.A.
(MAP GRID OF AUSTRALIA)



D.P. 1045771




D.P. 975855

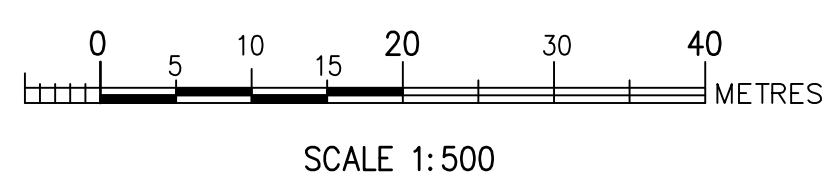



Bee & Lethbridge Pty Ltd
Suite 2, 14 Starkey Street,
PO Box 330, Forestville, NSW 2087
Phone: 9451 6757 Fax: 9976 3535
Email: survey@beeleth.com.au
ABN: 13 003 194 447
www.beeleth.com.au

SEE SHEET 1 FOR NOTES & M.G.A. CO-ORDINATES
SEE SHEET 6 FOR TREE SCHEDULE

(A) PROPOSED EASEMENT FOR CONSTRUCTION PURPOSES 9 WIDE (D.P. 634063)
(B) PROPOSED EASEMENT FOR WATER MAIN 6 WIDE (D.P. 634063)

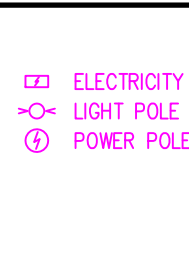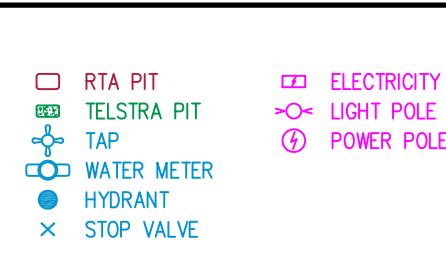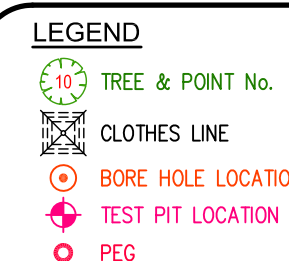


LEGEND

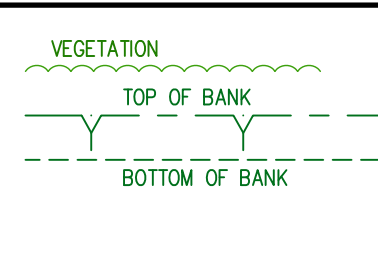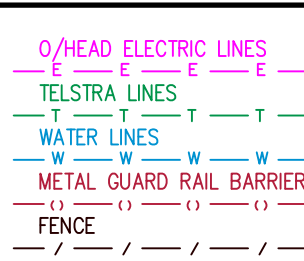

PLAN SHOWING BOUNDARIES, RELATIVE HEIGHTS &
PHYSICAL FEATURES OVER LOT 1 IN D.P. 1045771
KNOWN AS No. 427 RESERVOIR ROAD, PROSPECT.


L.G.A.: BLACKTOWN

CLIENT	PROSPECT AQUATIC INVESTMENTS PTY LTD			REF No.
PROPERTY	No. 427 RESERVOIR ROAD, PROSPECT			17505
DATUM	A.H.D.	SCALE	1:500 @ B1	DATE
SURVEYED	M.R.	DRAWN	R.M.	DWG No.
				17505A
				OCT, 2010
				SHEET No.
				4 of 6
				REV No.
				00

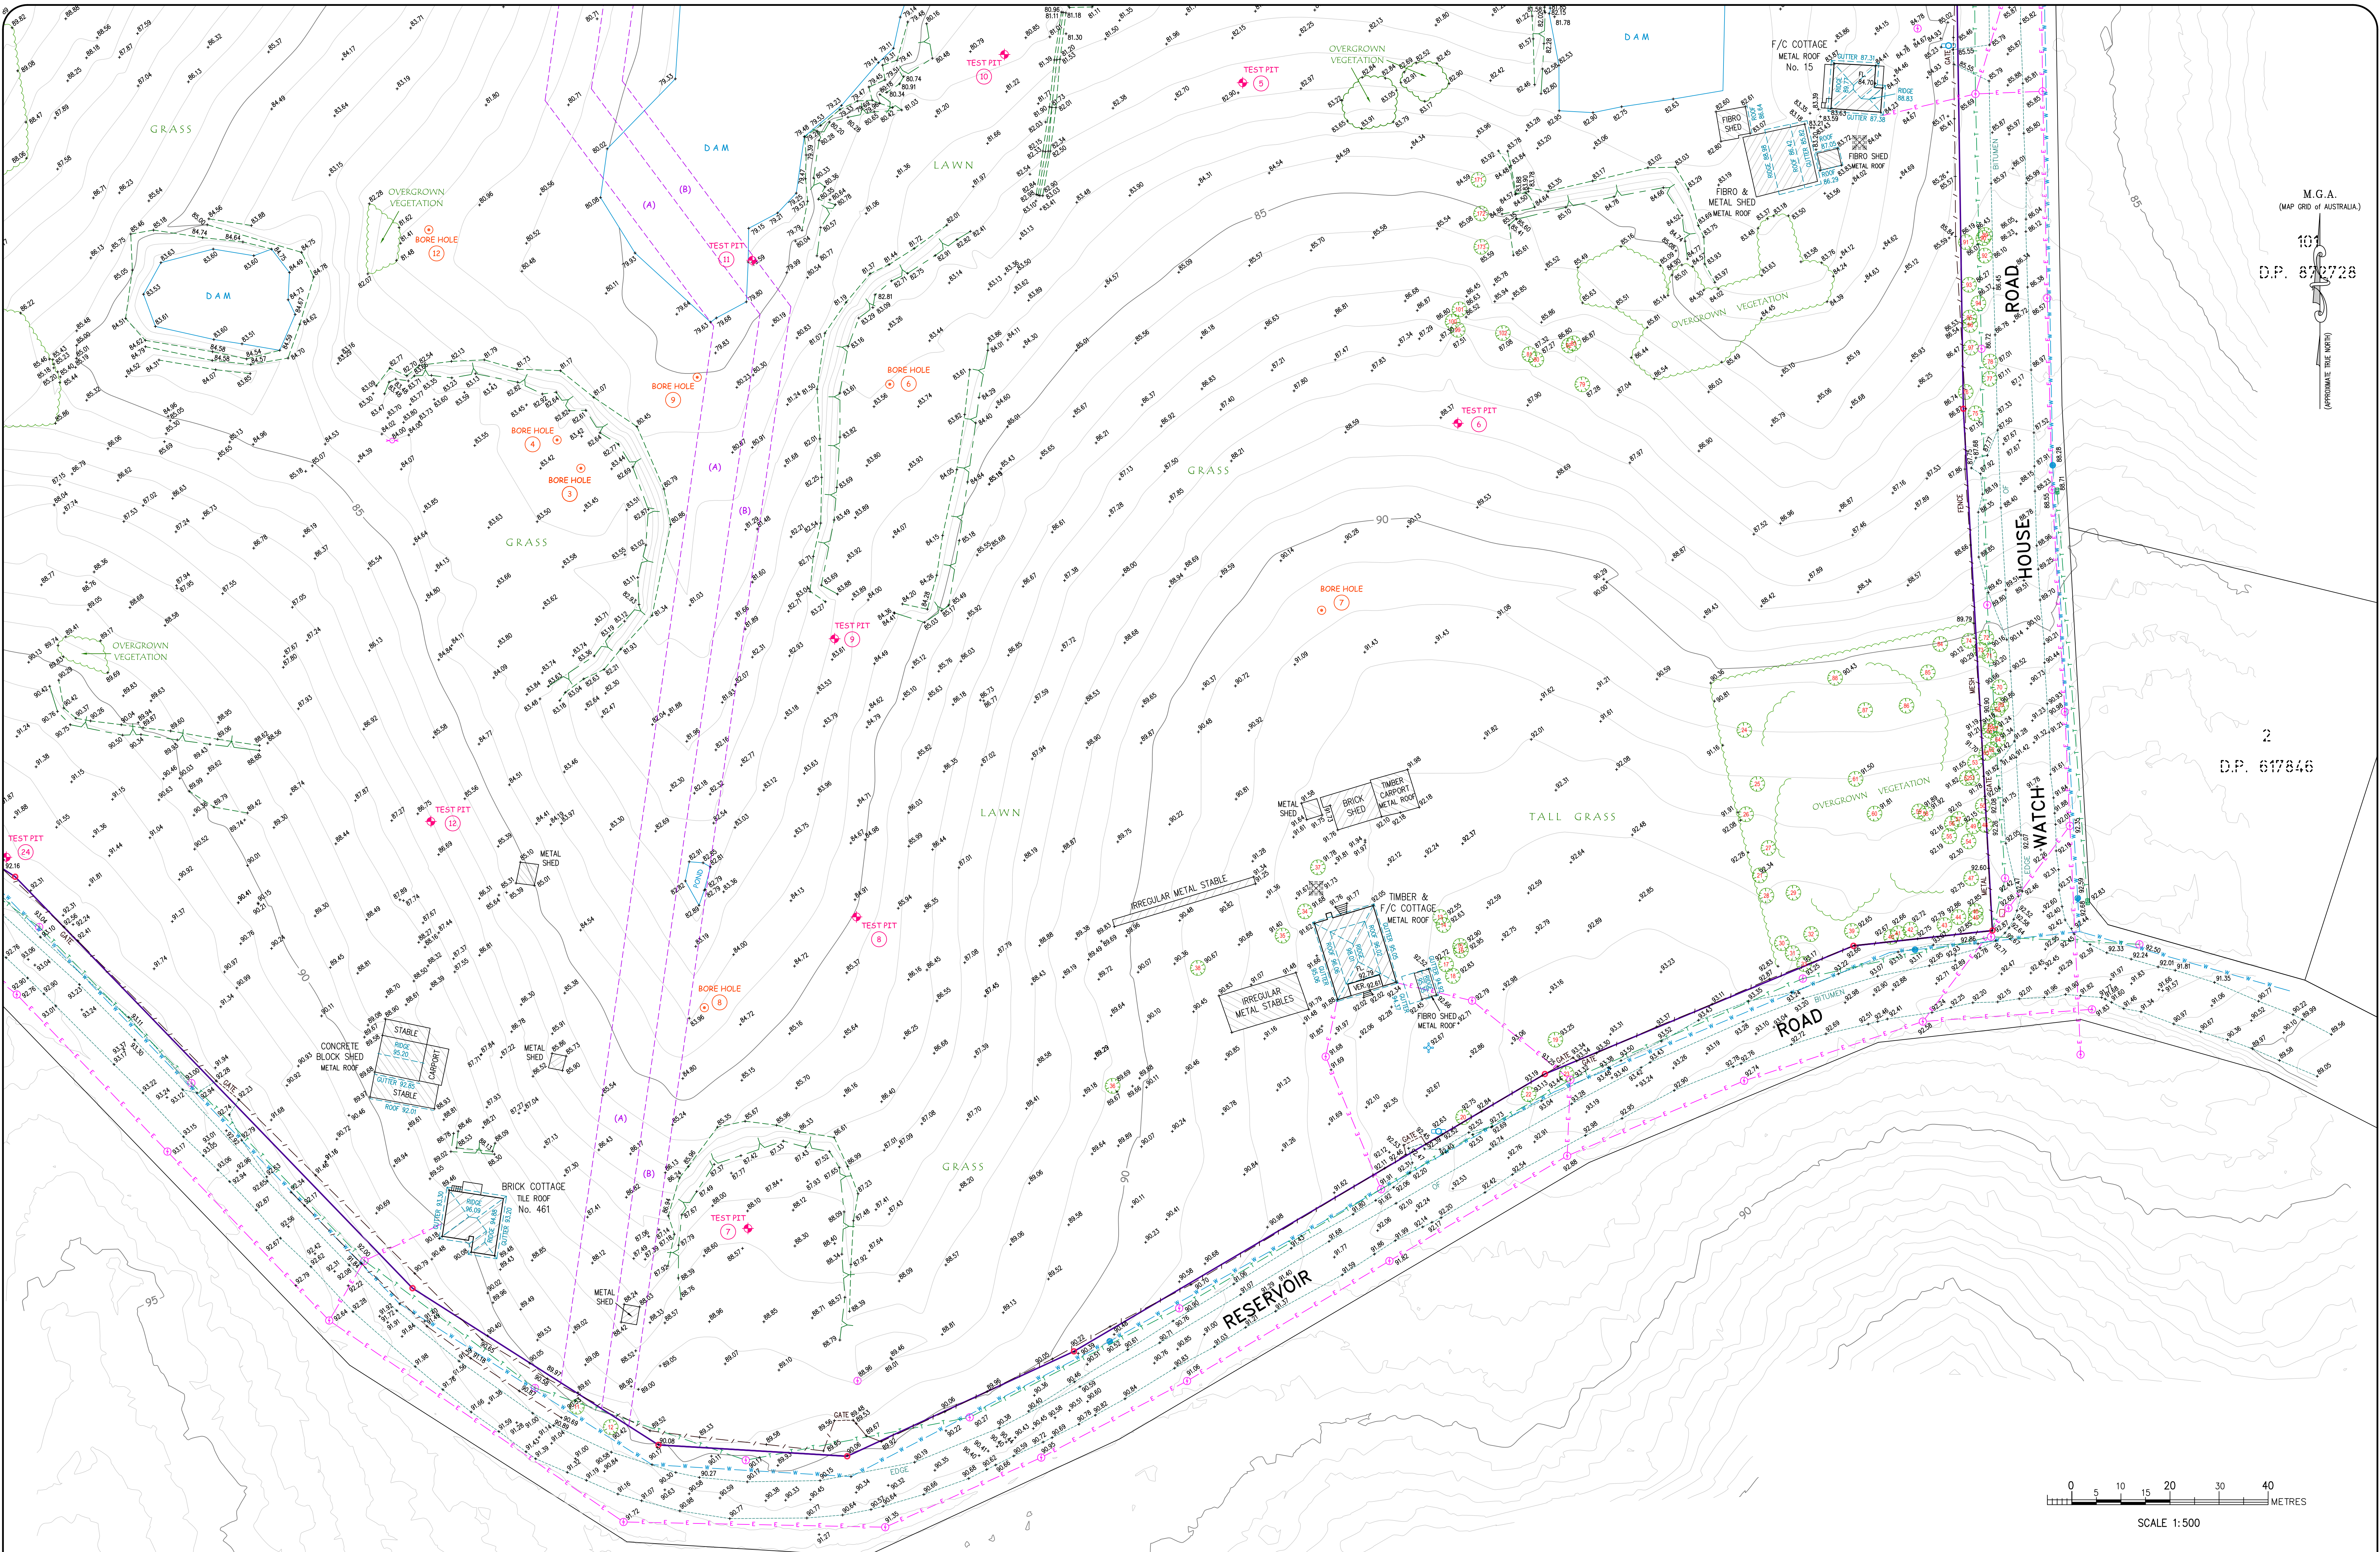

M.G.A.
(MAP GRID OF AUSTRALIA)
101
D.P. 617828
(APPROXIMATE TRUE NORTH)

2
D.P. 617846

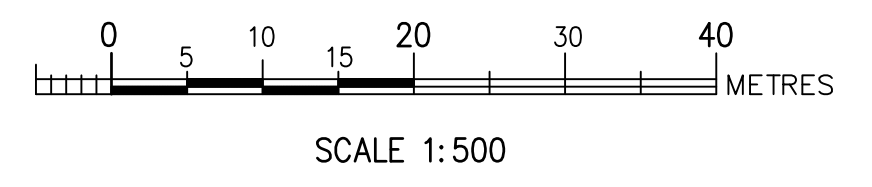

Bee & Lethbridge Pty Ltd
Suite 2, 14 Starkey Street,
PO Box 330, Forestville, NSW 2087
Phone: 9451 6757 Fax: 9976 3535
Email: survey@beelth.com.au
ABN: 13 003 194 447
www.beelth.com.au

SEE SHEET 1 FOR NOTES & M.G.A. CO-ORDINATES
SEE SHEET 6 FOR TREE SCHEDULE
(A) PROPOSED EASEMENT FOR CONSTRUCTION PURPOSES 9 WIDE (D.P. 634063)
(B) PROPOSED EASEMENT FOR WATER MAIN 6 WIDE (D.P. 634063)

- LEGEND**
- Tree & Point No.
 - Clothes Line
 - Bore Hole Location
 - Test Pit Location
 - Peg
 - RTA Pit
 - Telstra Pit
 - Water Meter
 - Hydrant
 - Stop Valve
 - Electricity Pit
 - Light Pole
 - Power Pole

- LEGEND**
- Overhead Electric Lines
 - Telstra Lines
 - Water Lines
 - Metal Guard Rail Barrier
 - Fence
 - Vegetation
 - Top of Bank
 - Bottom of Bank

PLAN SHOWING BOUNDARIES, RELATIVE HEIGHTS & PHYSICAL FEATURES OVER LOT 1 IN D.P. 1045771 KNOWN AS No. 427 RESERVOIR ROAD, PROSPECT.
L.G.A.: BLACKTOWN

CLIENT	PROSPECT AQUATIC INVESTMENTS PTY LTD			REF No.
PROPERTY	No. 427 RESERVOIR ROAD, PROSPECT			17505
DATUM	A.H.D.	SCALE	1:500 @ B1	DATE
SURVEYED	M.R.	DRAWN	R.M.	DWG No. 17505A
				OCT, 2010
				SHEET No. 5 of 6
				REV No. 00