


PLOT DATE: 12/21/2010 PLOT TIME: 13:26 FILE NAME: 16156-150  
ALL RIGHTS RESERVED. THESE DRAWINGS AND SPECIFICATIONS ARE THE PROPERTY AND COPYRIGHT OF WHITEWATER AND SHALL NOT BE REPRODUCED OR USED ON ANY OTHER WORK EXCEPT BY WRITTEN AGREEMENT WITH WHITEWATER.

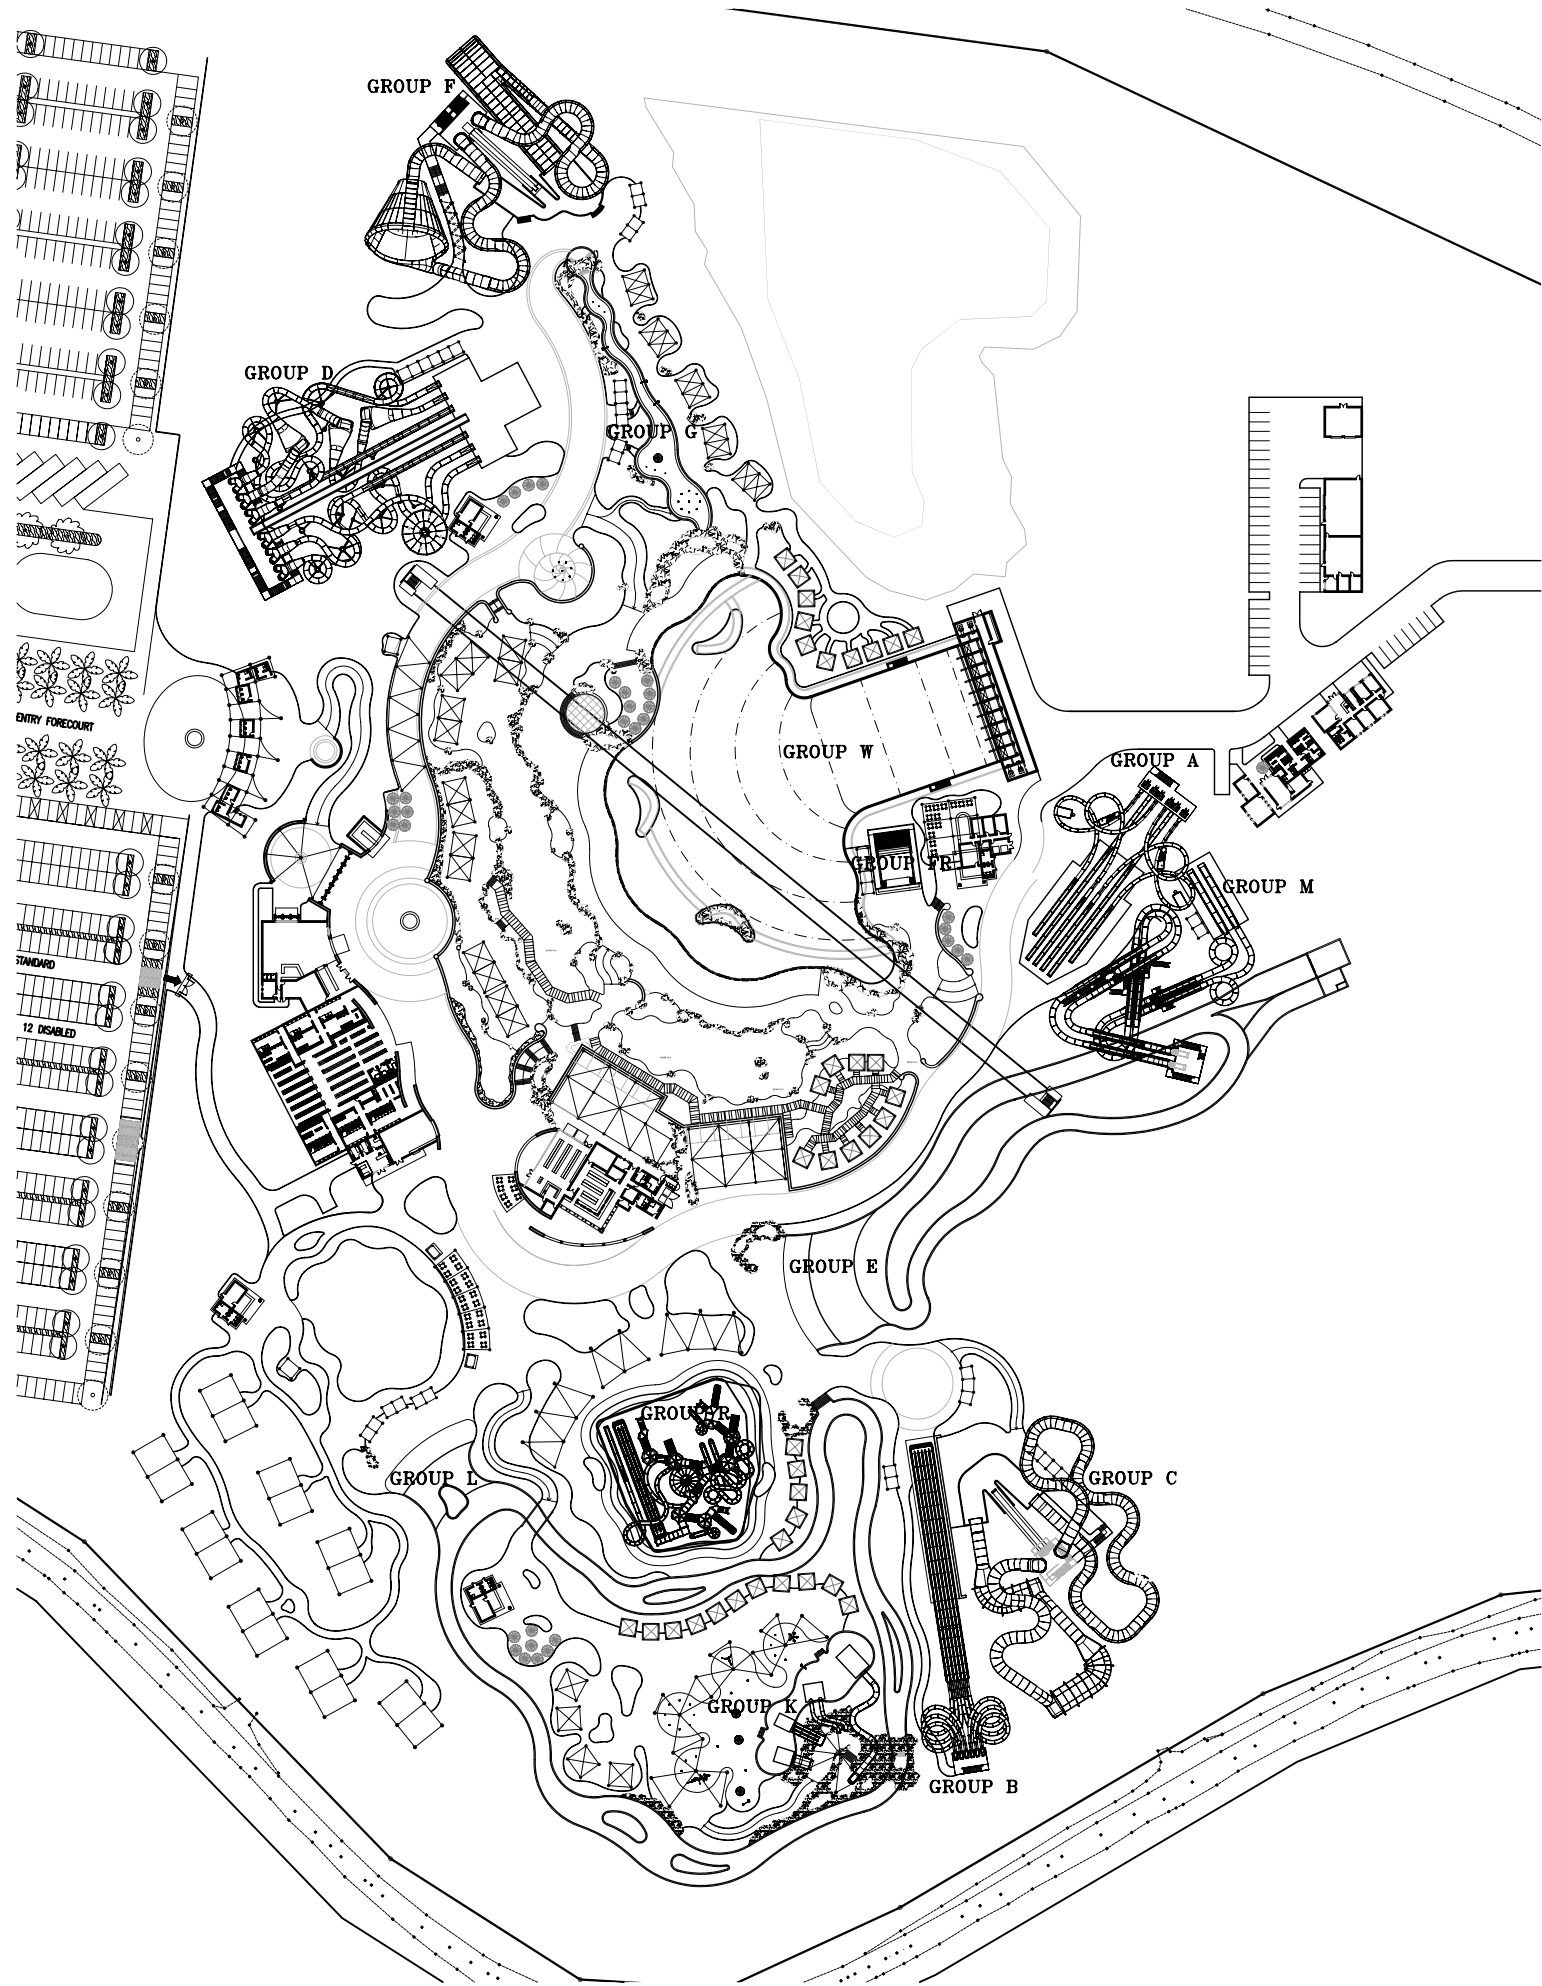

Group Name	Feature Description
A	Aqualoops & Speed Slides
B	Whizzard Multilane Mat Racers
C	Family Raft Ride & Python
D	Inner Tube Slides
E	Extreme River
F	Family Boomerango & Abyss
FR	Double Flowrider
G	Water Walkway
K	Tots Water Play Pool
L	Lazy River
M	Duelling Master Blasters
R	Interactive Play Structure
W	Surf Wave Pool

PRELIMINARY  
NOT FOR CONSTRUCTION

2	ISSUED FOR DEVELOPMENT PERMIT	DEC 24/2010	
REV	REVISION DESCRIPTION/ISSUE RECORD	DATE	PE
DESIGNED BY	DATE	PROJ. ENG. CHECK	DATE
BM/DH	DEC 20/2010		
DRAWN BY	DATE	DRAFTING CHECK	DATE
AL	DEC 20/2010		
SCALE	1 : 1000	ARCHIVE FILE No.	16156-150
NOTE:— METRIC DIMENSIONS ALL ELEVATIONS AND CO-ORDINATES ARE IN METRES ALL OTHER DIMENSIONS ARE IN MILLIMETRES			
<b>WHITE WATER</b> WhiteWater West Industries Ltd 6700 McMillan Way, Richmond, B.C. Canada V6W 1J7 Tel (604) 273-1068 Fax (604) 273-4518			
OVERALL SITE LAYOUT			
WET 'N' WILD SYDNEY SYDNEY, AUSTRALIA			
PROJECT No.	DRAWING No.	REVISION	
16156	150	2	