


PLOT DATE: 12/23/2010 PLOT TIME: 13:51 FILE NAME: 16156W801 ALL RIGHTS RESERVED. THESE DRAWINGS AND SPECIFICATIONS ARE THE PROPERTY AND COPYRIGHT OF WHITEWATER AND SHALL NOT BE REPRODUCED OR USED ON ANY OTHER WORK EXCEPT BY WRITTEN AGREEMENT WITH WHITEWATER.

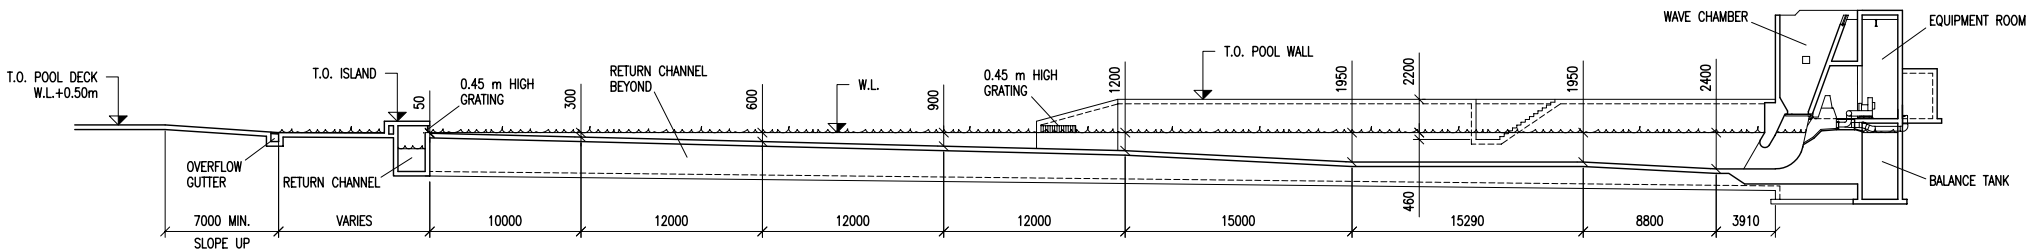

2 SURF WAVE POOL SECTION
W800 1 : 250

PRELIMINARY
NOT FOR CONSTRUCTION

2	ISSUED FOR DEVELOPMENT PERMIT	DEC 24/2010	
1	PERMITTING SET	DEC 07/2010	
REV	REVISION DESCRIPTION/ISSUE RECORD	DATE	PE

DESIGNED BY	DATE	PROJ. ENG. CHECK	DATE
AT/AL	NOV 16/2010		
DRAWN BY	DATE	DRAFTING CHECK	DATE
AL	NOV 16/2010		
SCALE	ARCHIVE FILE No. 16156W801		

NOTE:— METRIC DIMENSIONS
ALL ELEVATIONS AND CO-ORDINATES ARE IN METRES
ALL OTHER DIMENSIONS ARE IN MILLIMETRES

WHITE WATER
WhiteWater West Industries Ltd
6700 McMillan Way, Richmond, B.C. Canada V6W 1J7
Tel (604) 273-1068 Fax (604) 273-4518

GROUP W
SURF WAVE POOL
SECTION
WET 'N' WILD SYDNEY
SYDNEY, AUSTRALIA

PROJECT No.	DRAWING No.	REVISION
16156	W801	2