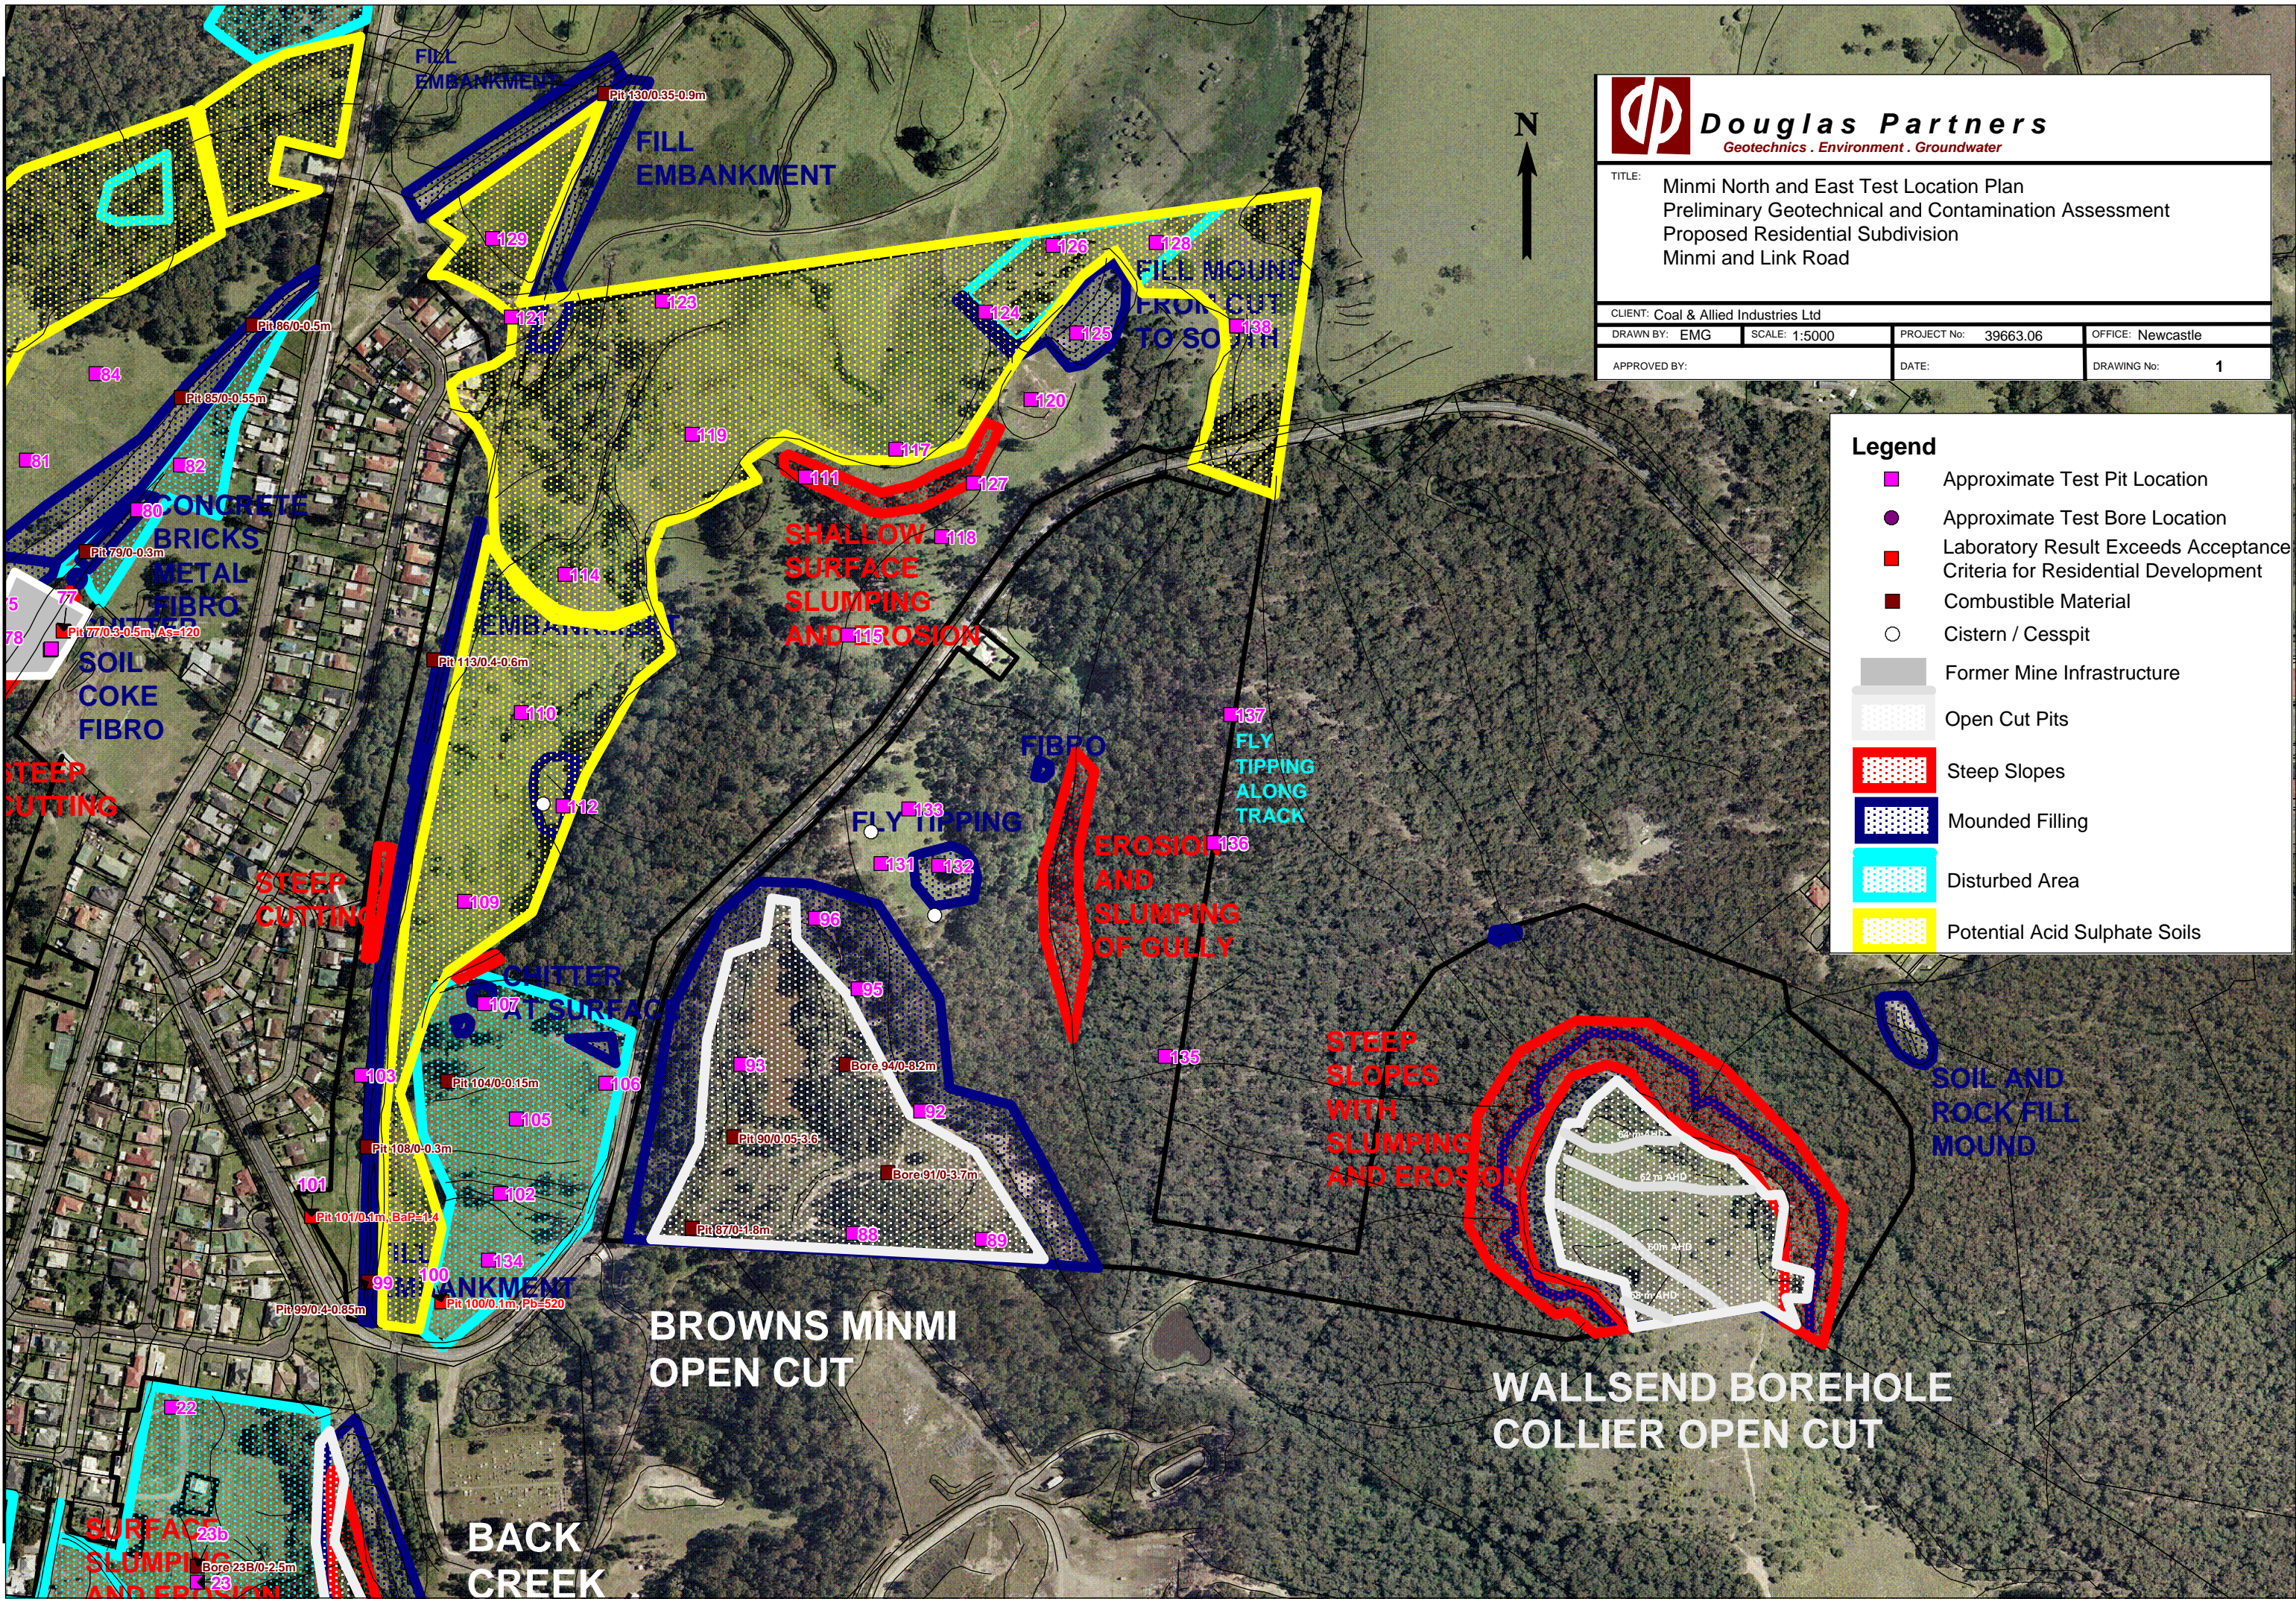

APPENDIX D

DRAWING 1 – MINMI NORTH AND EAST TEST LOCATION PLAN
DRAWING 2 – MINMI WEST TEST LOCATION PLAN
DRAWING 3 – MINMI SOUTH TEST LOCATION PLAN
DRAWING 4 – LINK ROAD NORTH AND SOUTH TEST LOCATION PLAN



Legend

- Approximate Test Pit Location
- Approximate Test Bore Location
- Laboratory Result Exceeds Acceptance Criteria for Residential Development
- Combustible Material
- Cistern / Cesspit
- ▭ Former Mine Infrastructure
- ▭ Open Cut Pits
- ▨ Steep Slopes
- ▨ Mounded Filling
- ▨ Disturbed Area
- ▨ Potential Acid Sulphate Soils



DP Douglas Partners
Geotechnics . Environment . Groundwater

TITLE: Minmi West Test Location Plan
 Preliminary Geotechnical and Contamination Assessment
 Proposed Residential Subdivision
 Minmi and Link Road

CLIENT: Coal & Allied Industries Ltd

DRAWN BY: EMG	SCALE: 1:5000	PROJECT No: 39663.06	OFFICE: Newcastle
APPROVED BY:	DATE:	DRAWING No: 2	

Legend

- Approximate Test Pit Location
- Approximate Test Bore Location
- Combustible Material
- Laboratory Result Exceeds Acceptance Criteria for Residential Development
- Cistern / Cesspit
- Former Mine Infrastructure
- Open Cut Pits
- Steep Slopes
- Mounded Filling
- Disturbed Area
- Potential Acid Sulphate Soils

