



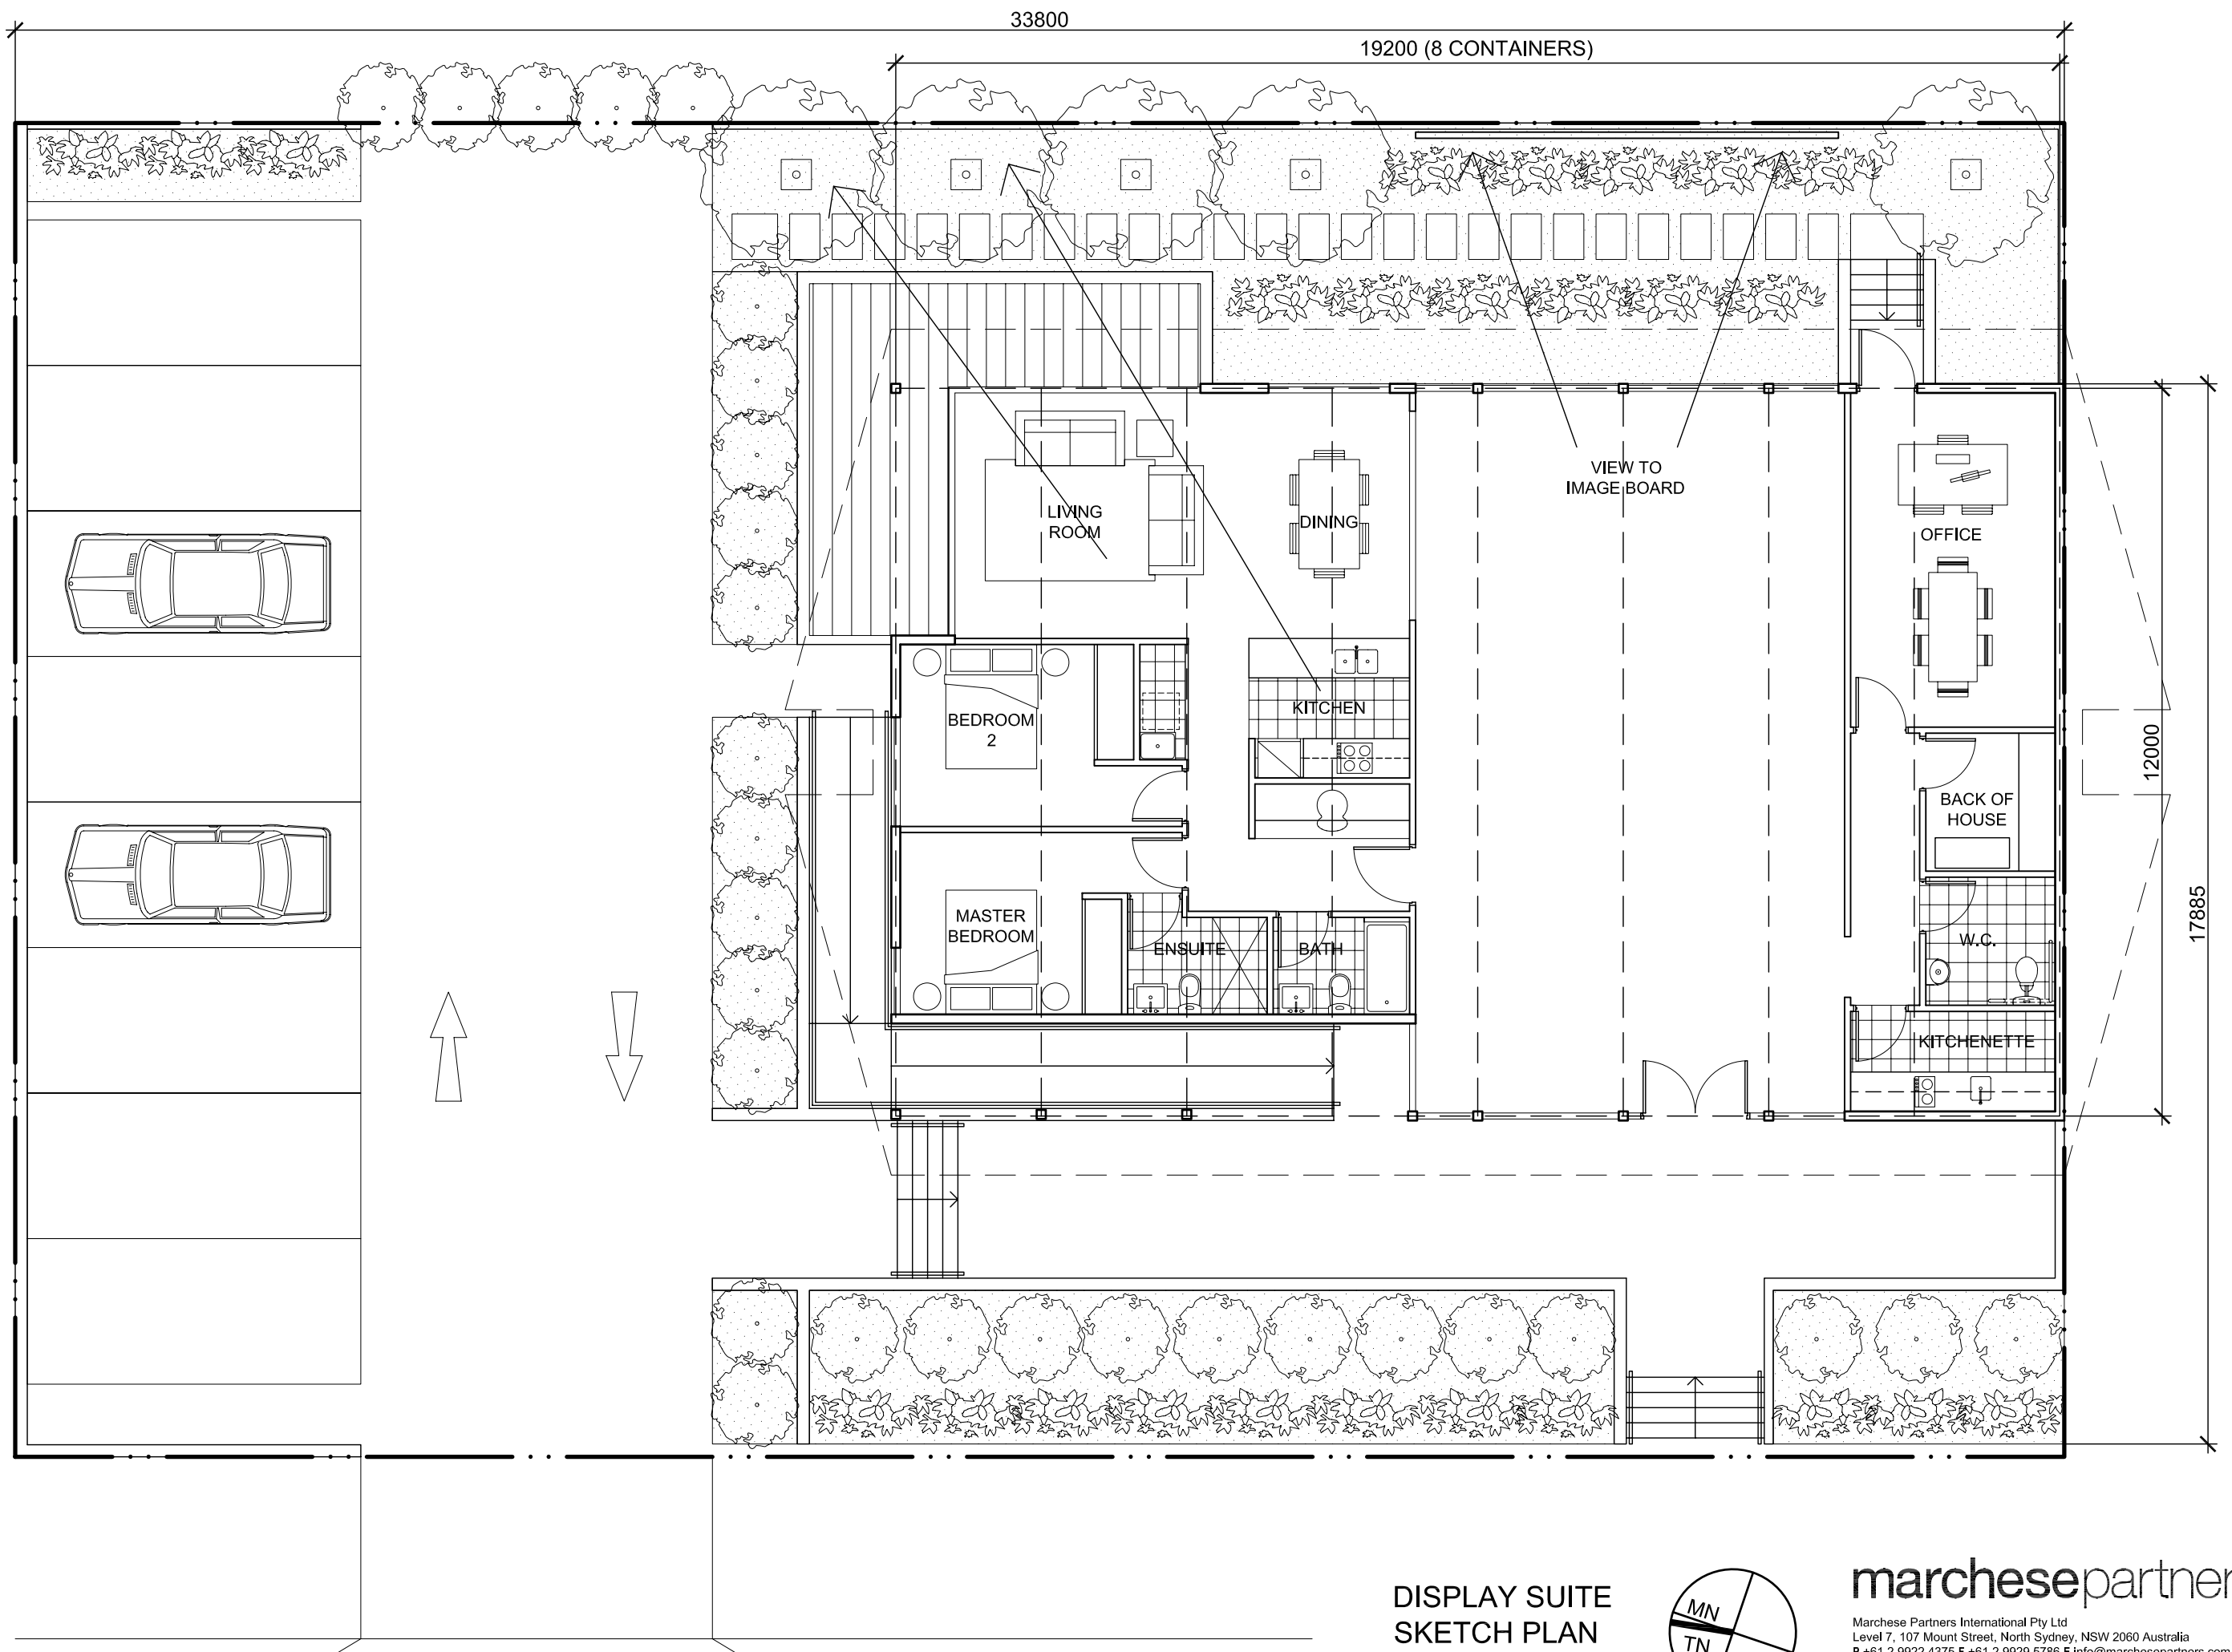


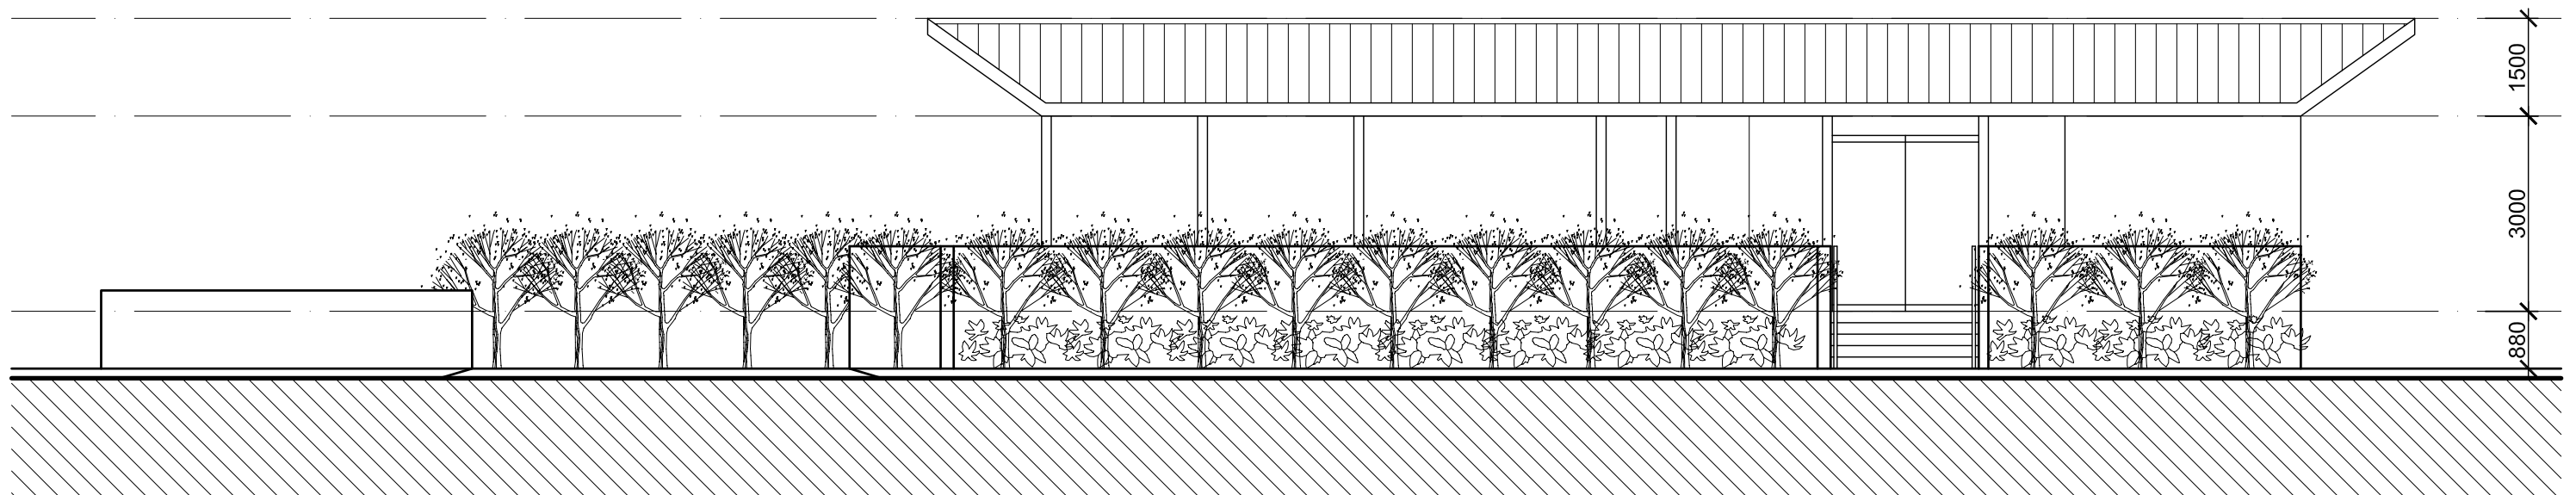

DISPLAY SUITE
WEST ELEVATION
1:100 @ A3

marchesepartners


Marchese Partners International Pty Ltd
Level 7, 107 Mount Street, North Sydney, NSW 2060 Australia
P +61 2 9922 4375 F +61 2 9929 5786 E info@marchesepartners.com.au
www.marchesepartners.com.au
Sydney · Brisbane · Melbourne · Canberra · San Diego · San Francisco
ACN 098 552 151 ABN 20 098 552 151

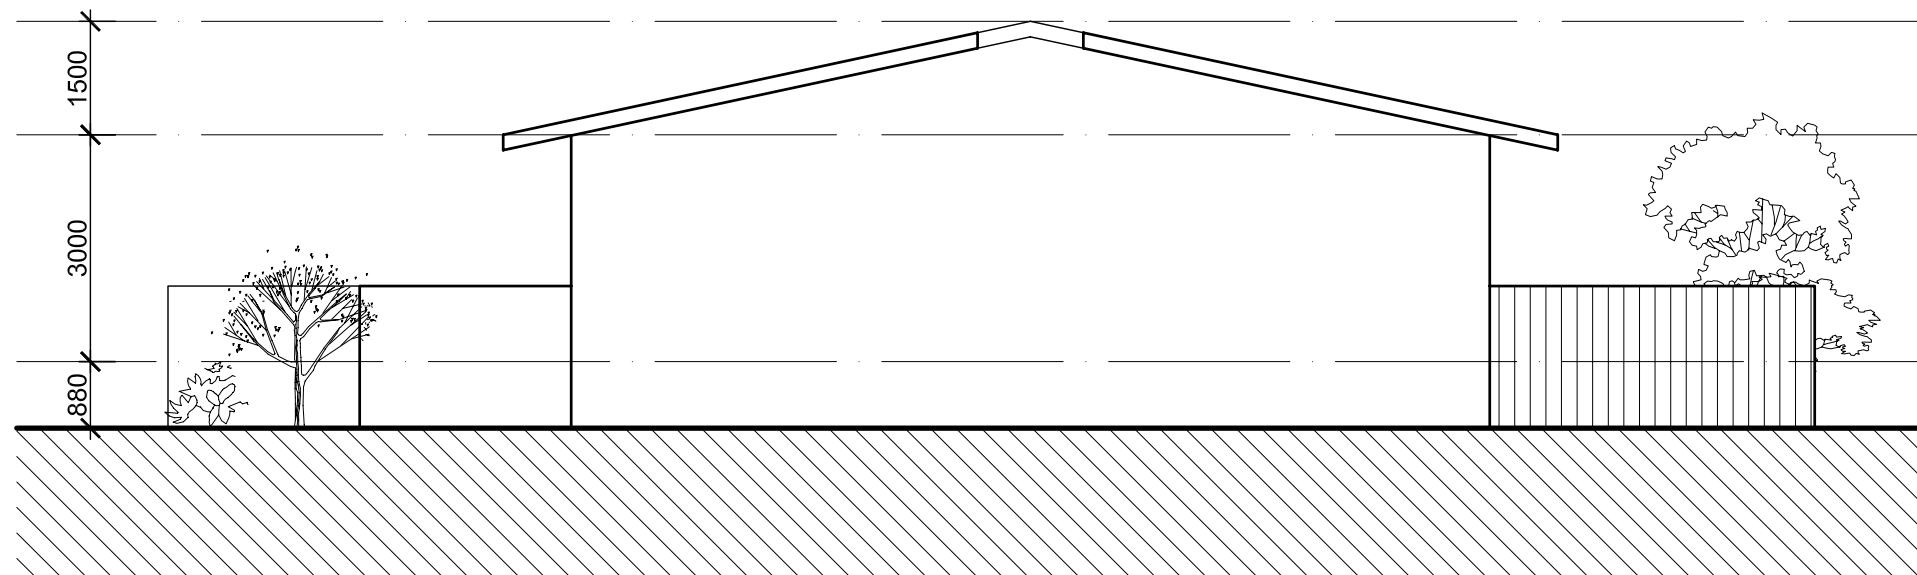

DISPLAY SUITE
SOUTH ELEVATION
1:100 @ A3

marchesepartners


Marchese Partners International Pty Ltd
Level 7, 107 Mount Street, North Sydney, NSW 2060 Australia
P +61 2 9922 4375 F +61 2 9929 5786 E info@marchesepartners.com.au
www.marchesepartners.com.au
Sydney · Brisbane · Melbourne · Canberra · San Diego · San Francisco
ACN 098 552 151 ABN 20 098 552 151

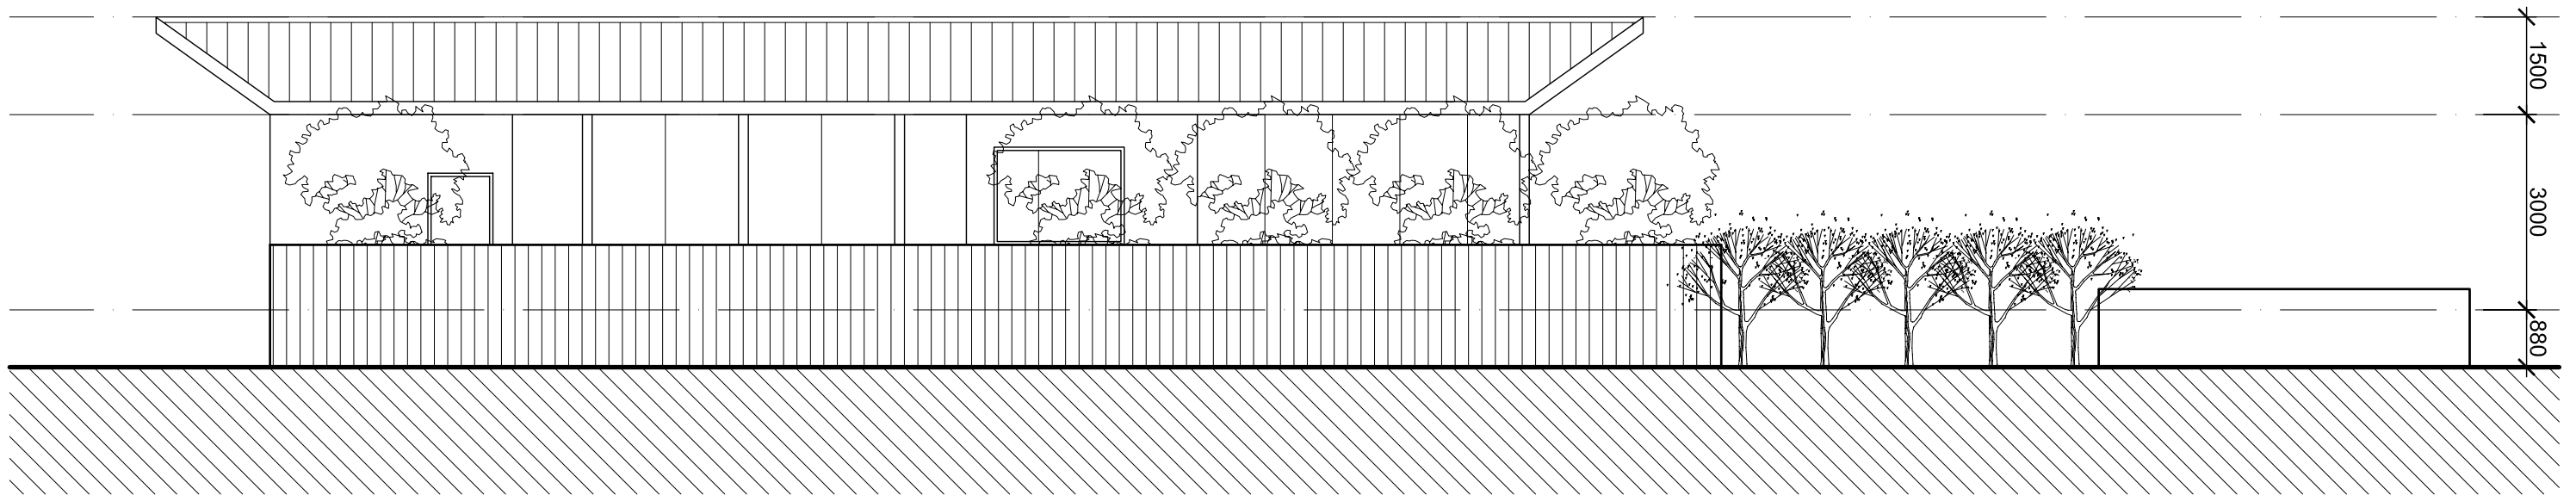

DISPLAY SUITE
EAST ELEVATION
1:100 @ A3

marchesepartners

Marchese Partners International Pty Ltd
Level 7, 107 Mount Street, North Sydney, NSW 2060 Australia
P +61 2 9922 4375 F +61 2 9929 5786 E info@marchesepartners.com.au
www.marchesepartners.com.au
Sydney · Brisbane · Melbourne · Canberra · San Diego · San Francisco
ACN 098 552 151 ABN 20 098 552 151

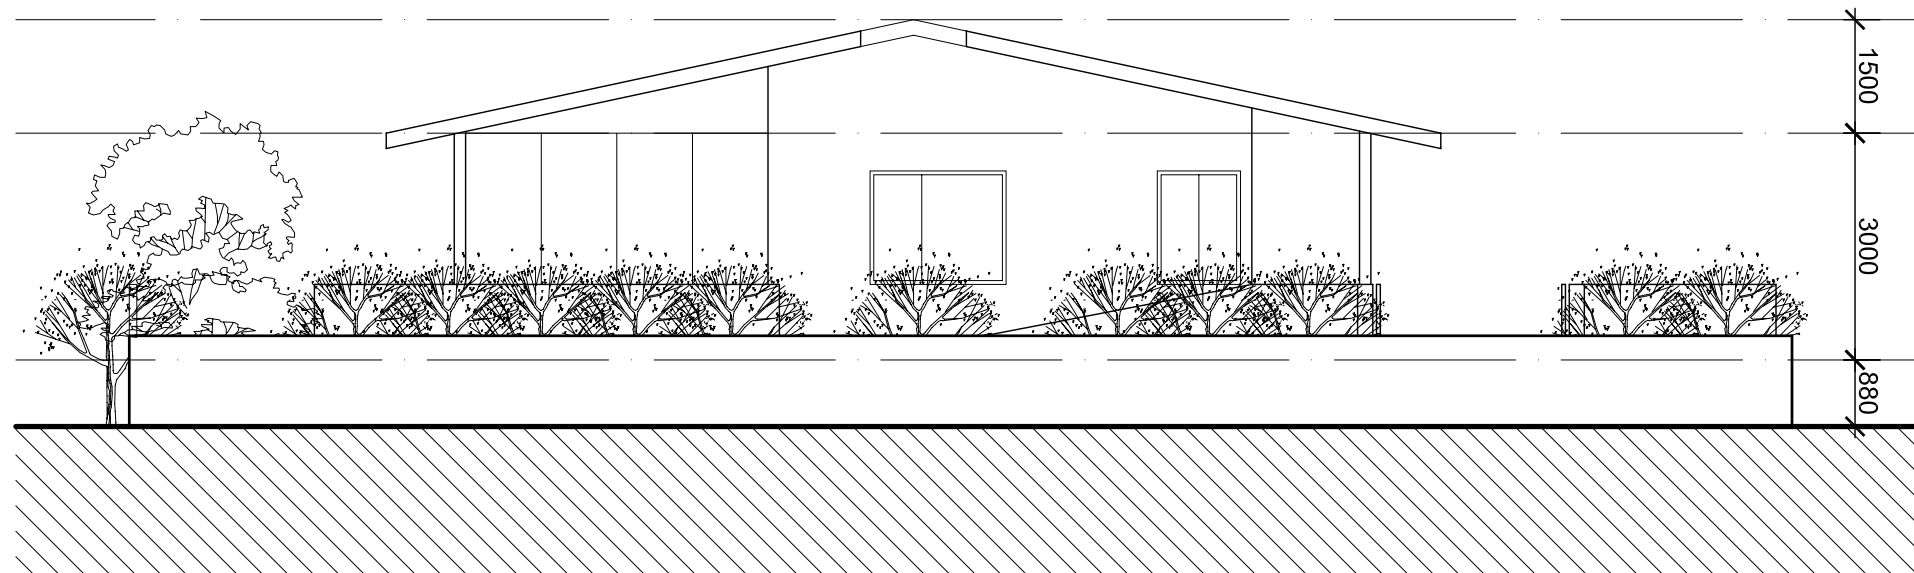

DISPLAY SUITE
NORTH ELEVATION
1:100 @ A3

marchesepartners

Marchese Partners International Pty Ltd
Level 7, 107 Mount Street, North Sydney, NSW 2060 Australia
P +61 2 9922 4375 F +61 2 9929 5786 E Info@marchesepartners.com.au
www.marchesepartners.com.au
Sydney · Brisbane · Melbourne · Canberra · San Diego · San Francisco
ACN 098 552 151 ABN 20 098 552 151