



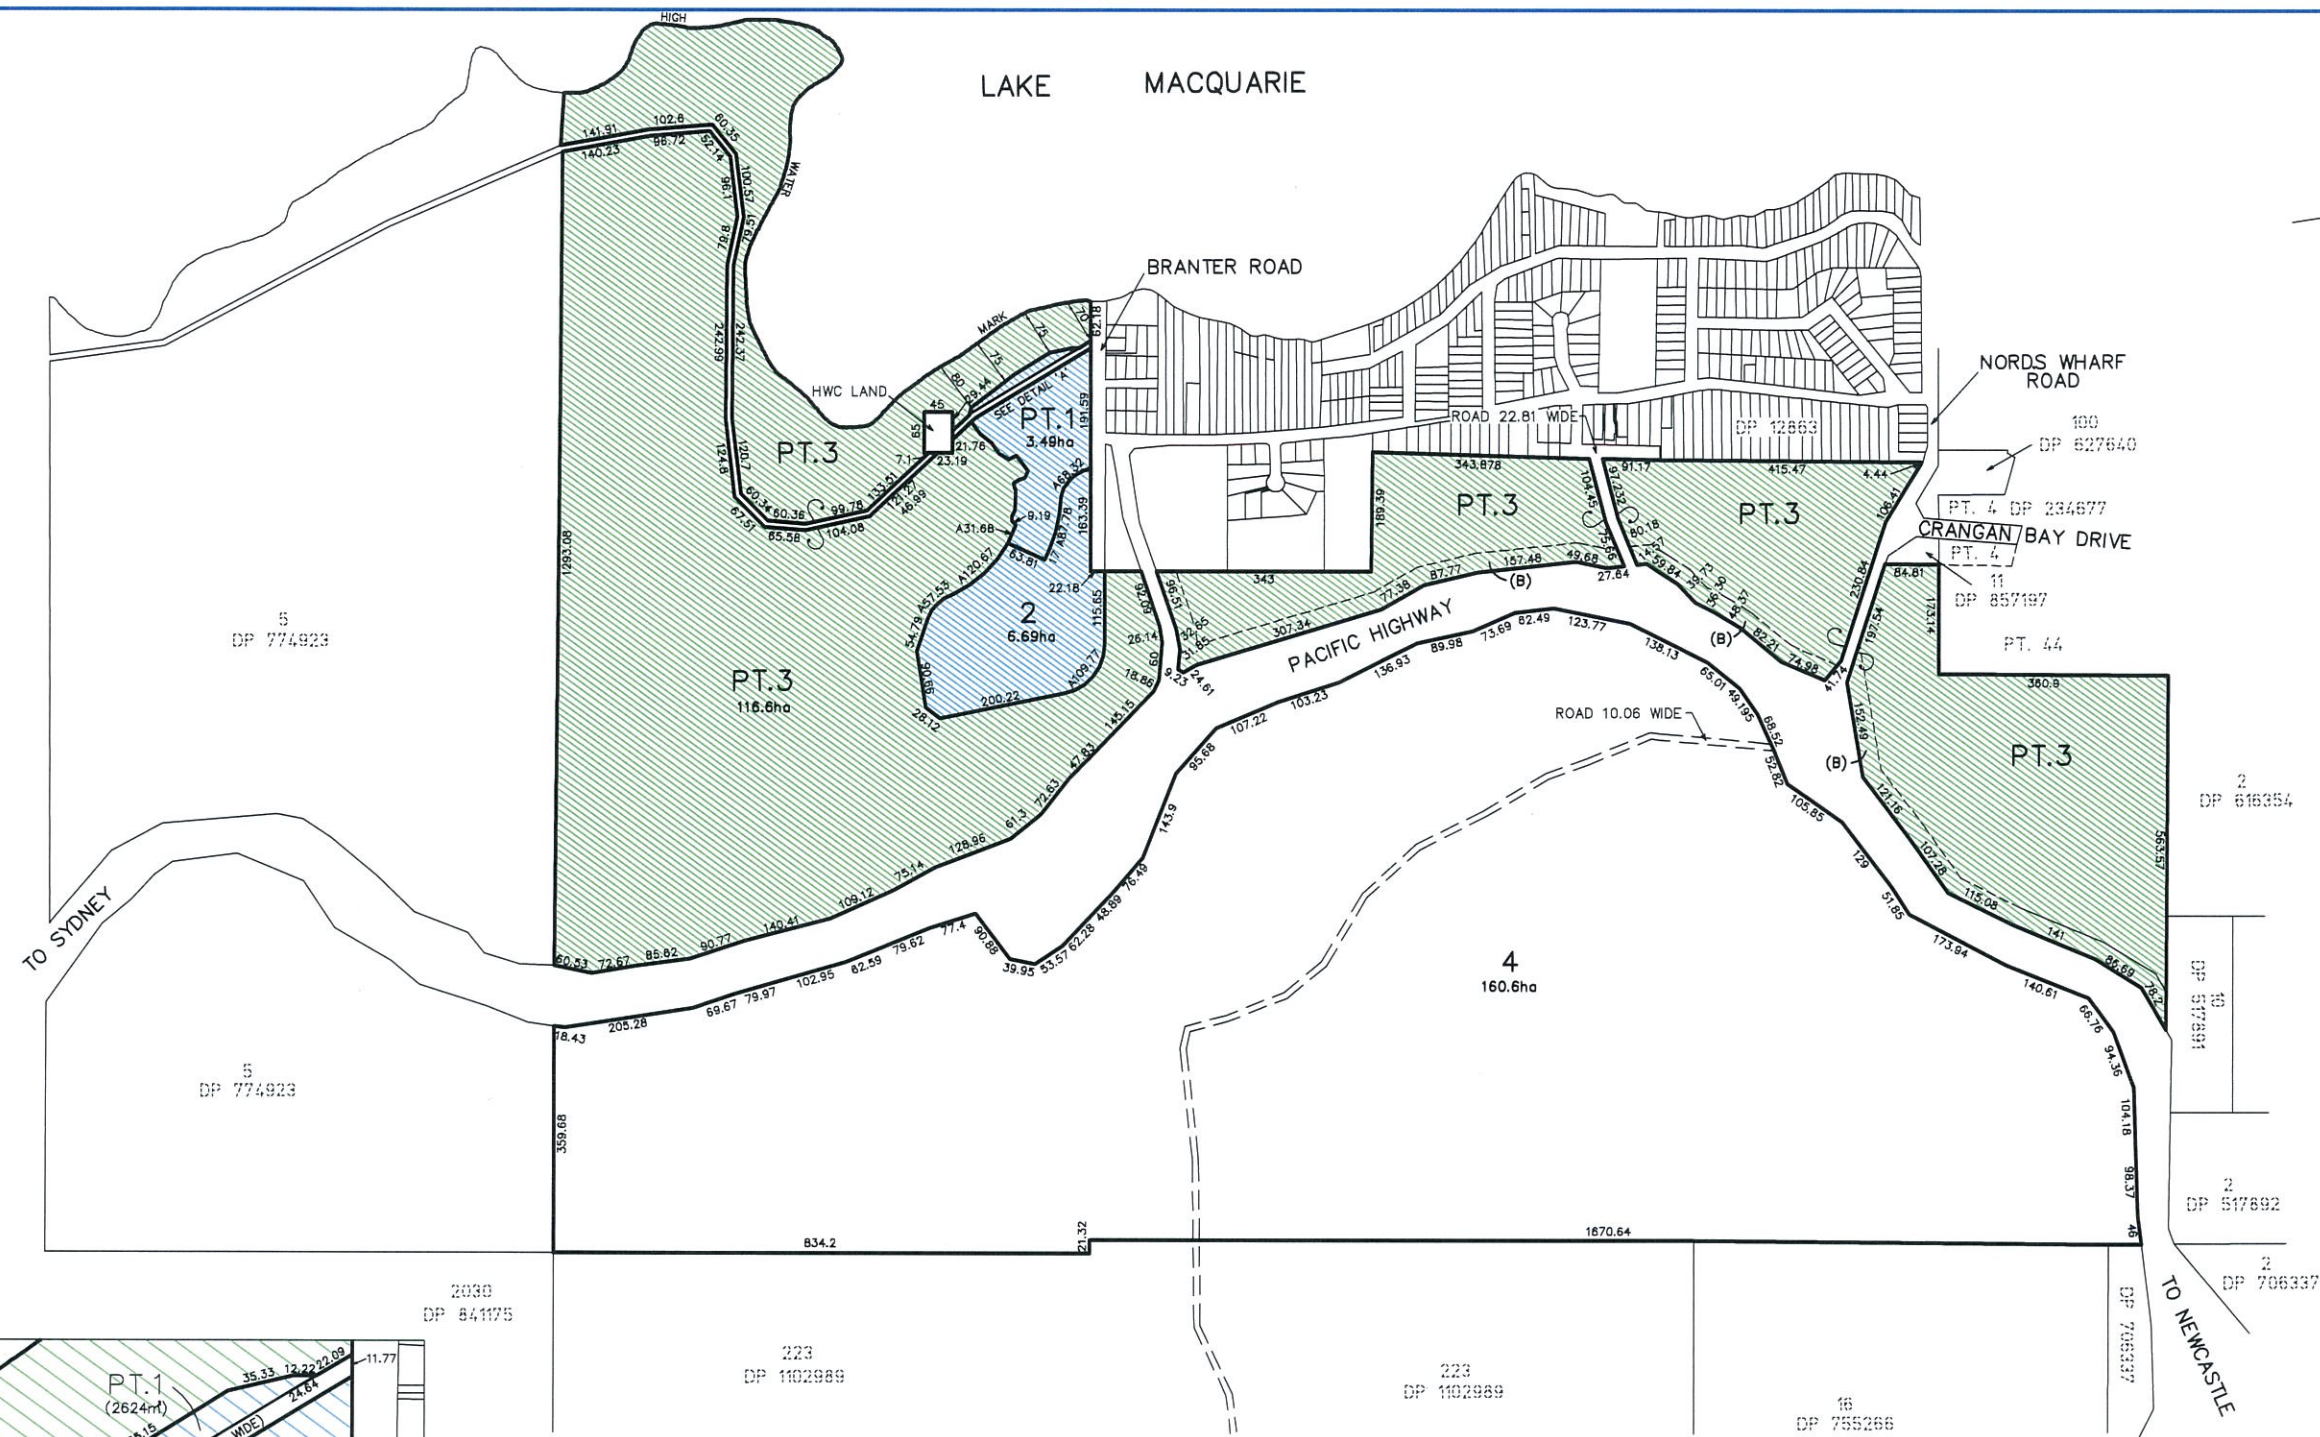

DETAIL 'A'
SCALE 1:2000

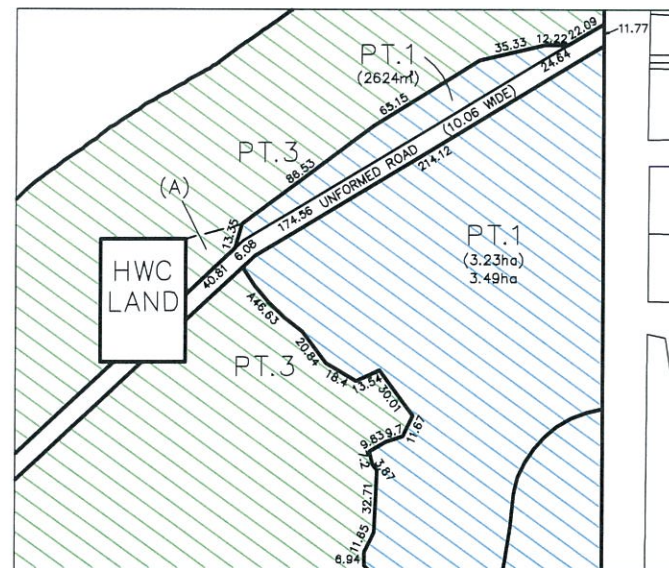

LAND	ha.
BLUE	10.18
GREEN	116.6

NORDS WHARF LAND TRANSFER PLAN

(A) - PROPOSED EASEMENT FOR HWC SERVICES
(B) - PROPOSED EASEMENT FOR SERVICES 30 WIDE

REVISIONS	F	EASEMENT (B) ADDED	MAK	07/03/11	COPYRIGHT NOTICE THIS DOCUMENT REMAINS THE PROPERTY OF MONTEATH & POWYS PTY LTD. © CONDITIONS OF USE: THIS DOCUMENT MAY ONLY BE USED BY THE CLIENT FOR THE PURPOSE FOR WHICH IT WAS COMMISSIONED. USE OF THE DOCUMENT FOR ANY OTHER PURPOSE IS NOT PERMITTED UNLESS PRIOR WRITTEN APPROVAL HAS BEEN OBTAINED FROM MONTEATH & POWYS PTY LTD.
	E	NORTHERN BOUNDARY AMENDED	AJM	09/02/11	
	D	PROPOSED EASEMENT FOR SERVICES REMOVED	MAK	29/01/09	
	C	PROPOSED EASEMENT FOR SERVICES	AJM	11/09/08	
	B	LOTS 1 & 2 10.18ha	BJC	10/09/08	
	No	Revision	Drawn	Date	

Monteath & Powys Pty Ltd
SURVEYING
PLANNING
ENGINEERING DESIGN
PROJECT MANAGEMENT

ACN 000 661 110

125 Bull Street Newcastle NSW 2300
PO Box 726 Newcastle NSW 2300
T 61 2 4926 1388 F 61 2 4929 3475
E survey@monteathpowys.com.au
W www.monteathpowys.com.au

Surveyed	Drafted	AJM	Client	COAL & ALLIED	Sheet No. 1
Drawn	Checked	RJM			
REGISTERED SURVEYOR			Title	PLAN OF PROPOSED SUBDIVISION OF LOT 6 DP 746077, LOT 5 DP 736170, LOT 12 DP 854197 NORDS WHARF	Revision F
Scale @A1: 1:6000 @A3: 1:12000	Original Size		CAD File: 07182W.dwg	Ref No: 07/182	
DO NOT SCALE	A1		Date: 21/08/2008		