


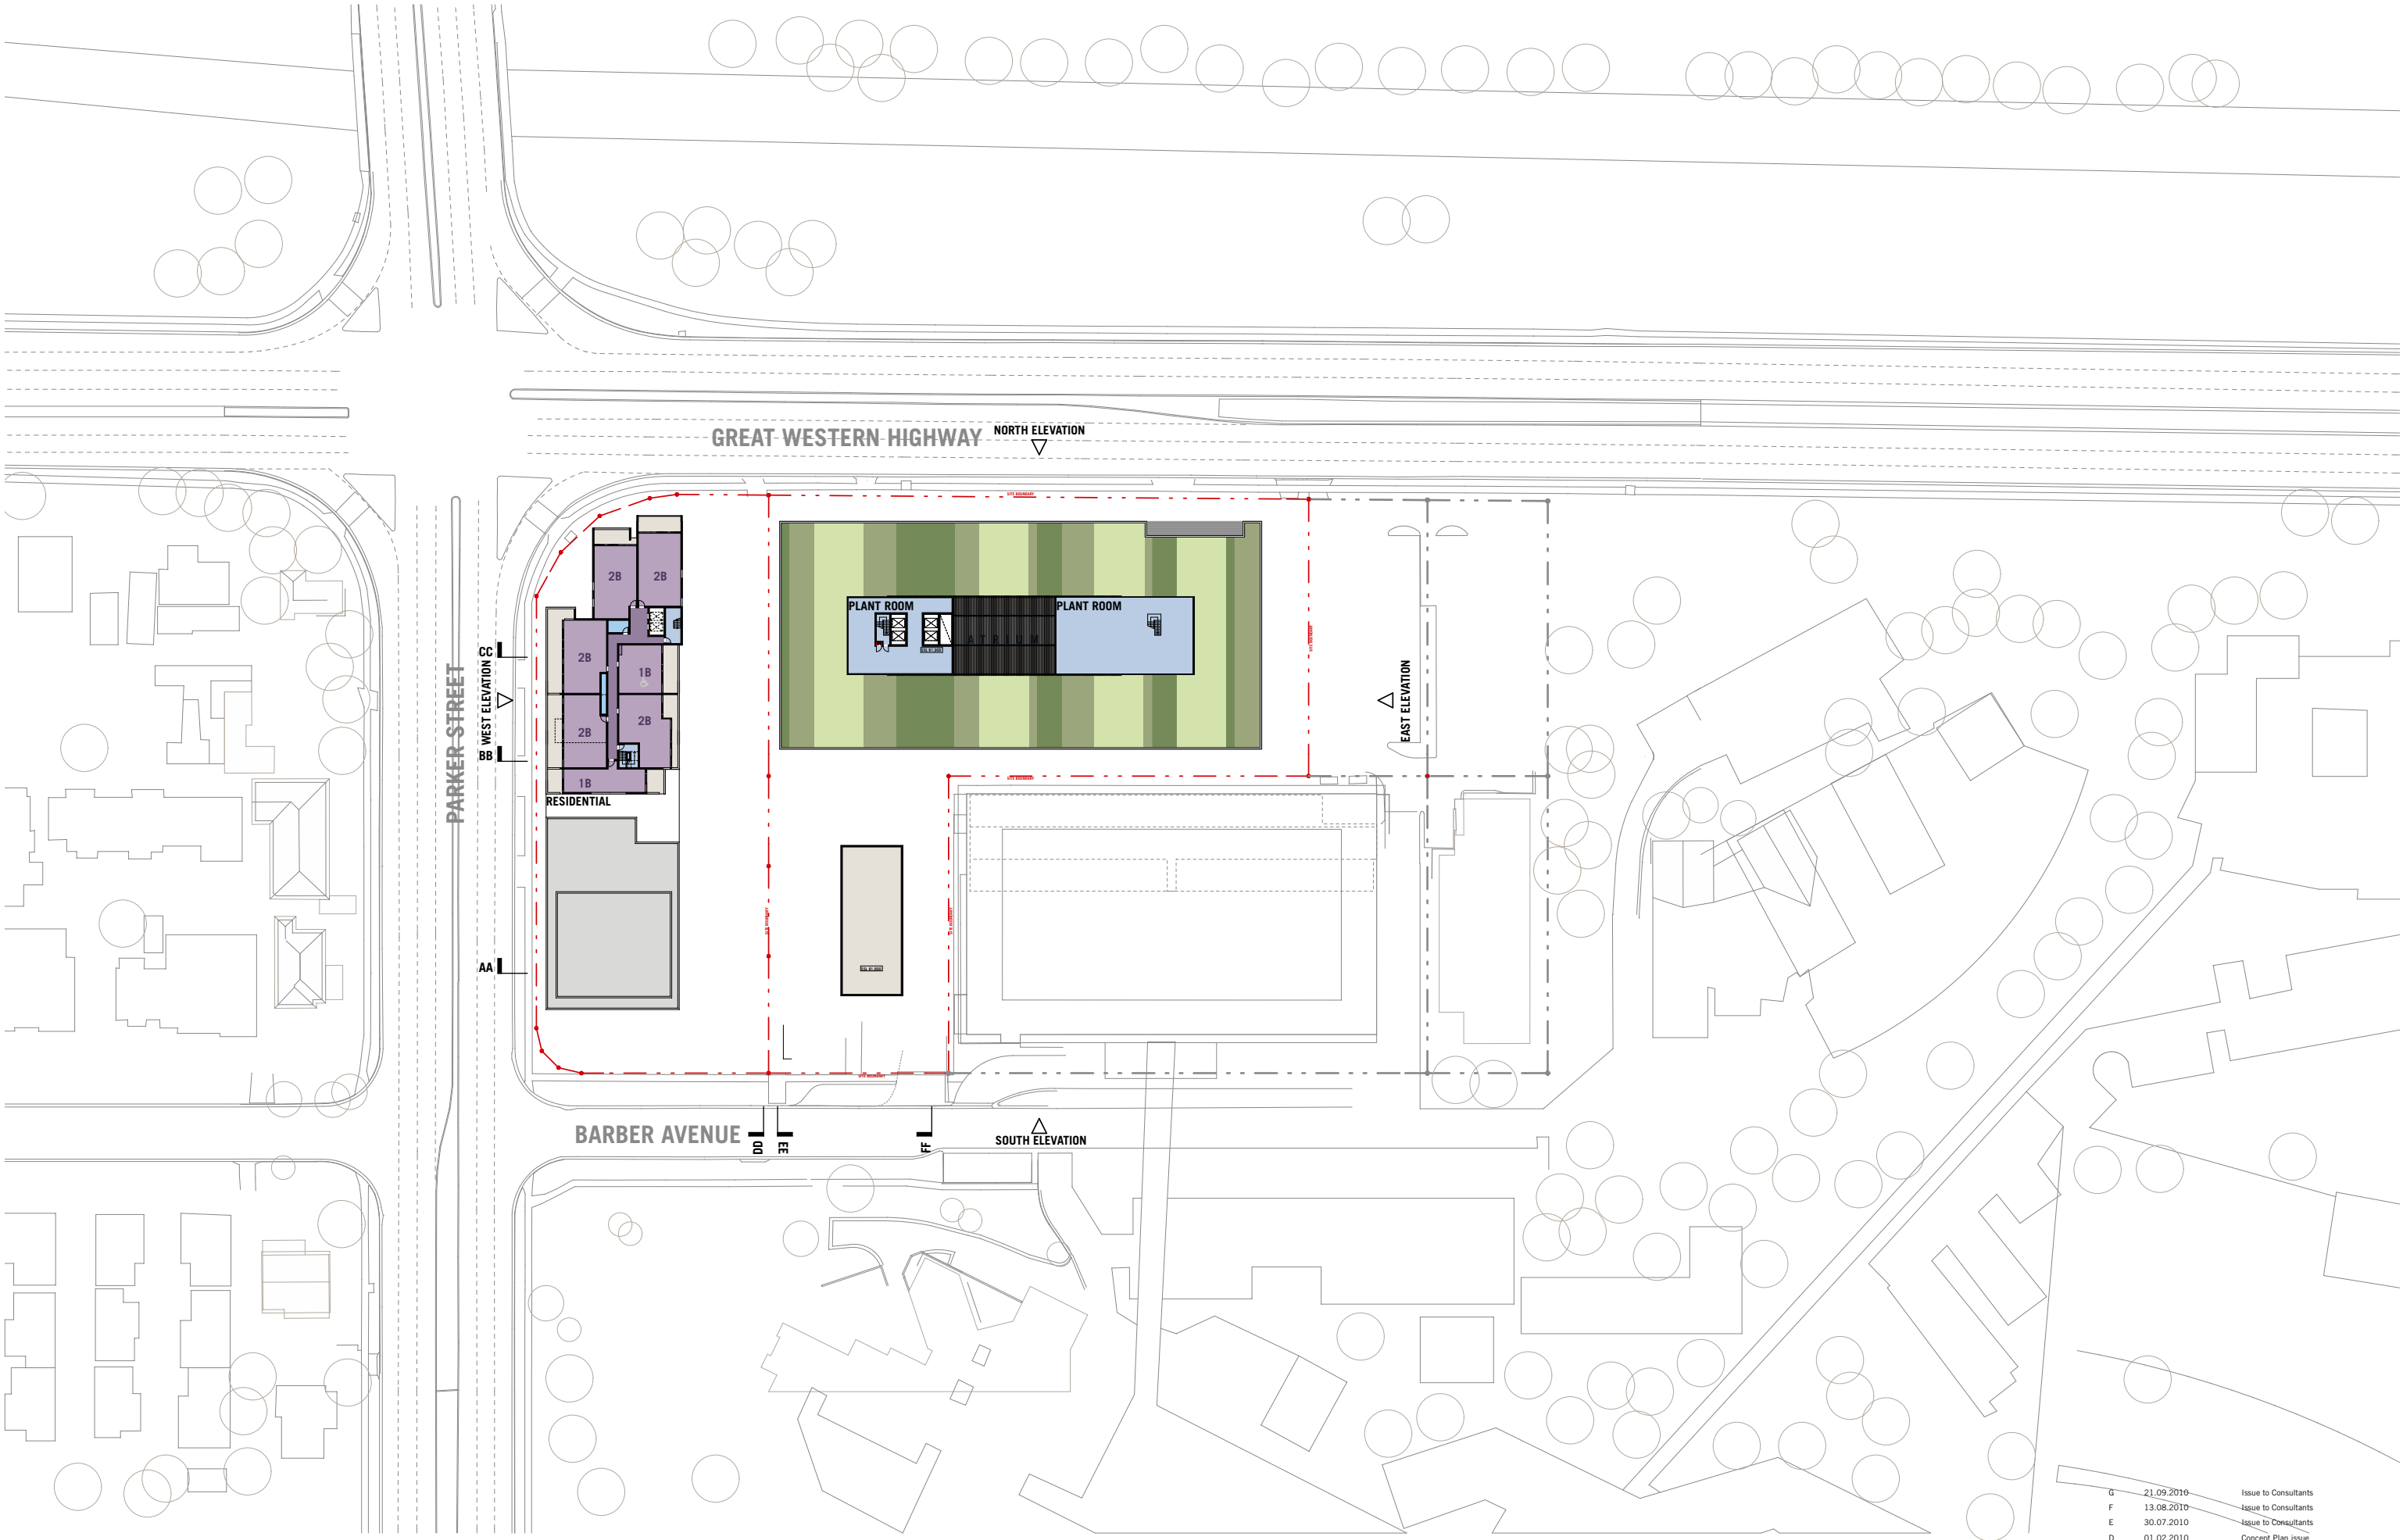

Rev.	Date	Approved by	Revision Notes
G	21.09.2010		Issue to Consultants
F	13.08.2010		Issue to Consultants
E	30.07.2010		Issue to Consultants
D	01.02.2010		Concept Plan issue

NOTES

THIS DRAWING IS COPYRIGHT © AND SHALL REMAIN THE PROPERTY OF TURNER + ASSOCIATES ARCHITECTS. NO REPRODUCTION WITHOUT PERMISSION. UNLESS NOTED OTHERWISE THIS DRAWING IS NOT FOR CONSTRUCTION. DO NOT SCALE FROM DRAWINGS. FIGURED DIMENSIONS SHALL TAKE PRECEDENCE.

CLIENT

Aesthete No.3 Pty Ltd
c/o Yates Beaggi Lawyers
Level 10, 31 Market Street Sydney NSW 2000
T +61 2 9261 8899 | F +61 2 9261 1779

Nominated Architect Nicholas Turner 6695
ABN 80 024 084 311

DLCIS Quality Endorsed Company ISO 9001:2000
Licence Number 4168

PROJECT TITLE

BARBER AVENUE, KINGSWOOD

DRAWING TITLE

CONCEPT PLAN

Level 7

Illustrative Plans

SCALE

1:500@A1, 50%@A3

DATE

09007

FOR INFORMATION

CP21

JOB No.

MLM/HAH

REV

H

NORTH

TURNER + ASSOCIATES

L1 410 Crown Street Surry Hills NSW 2010 Australia
t +61 2 8668 0000 f +61 2 8668 0088