


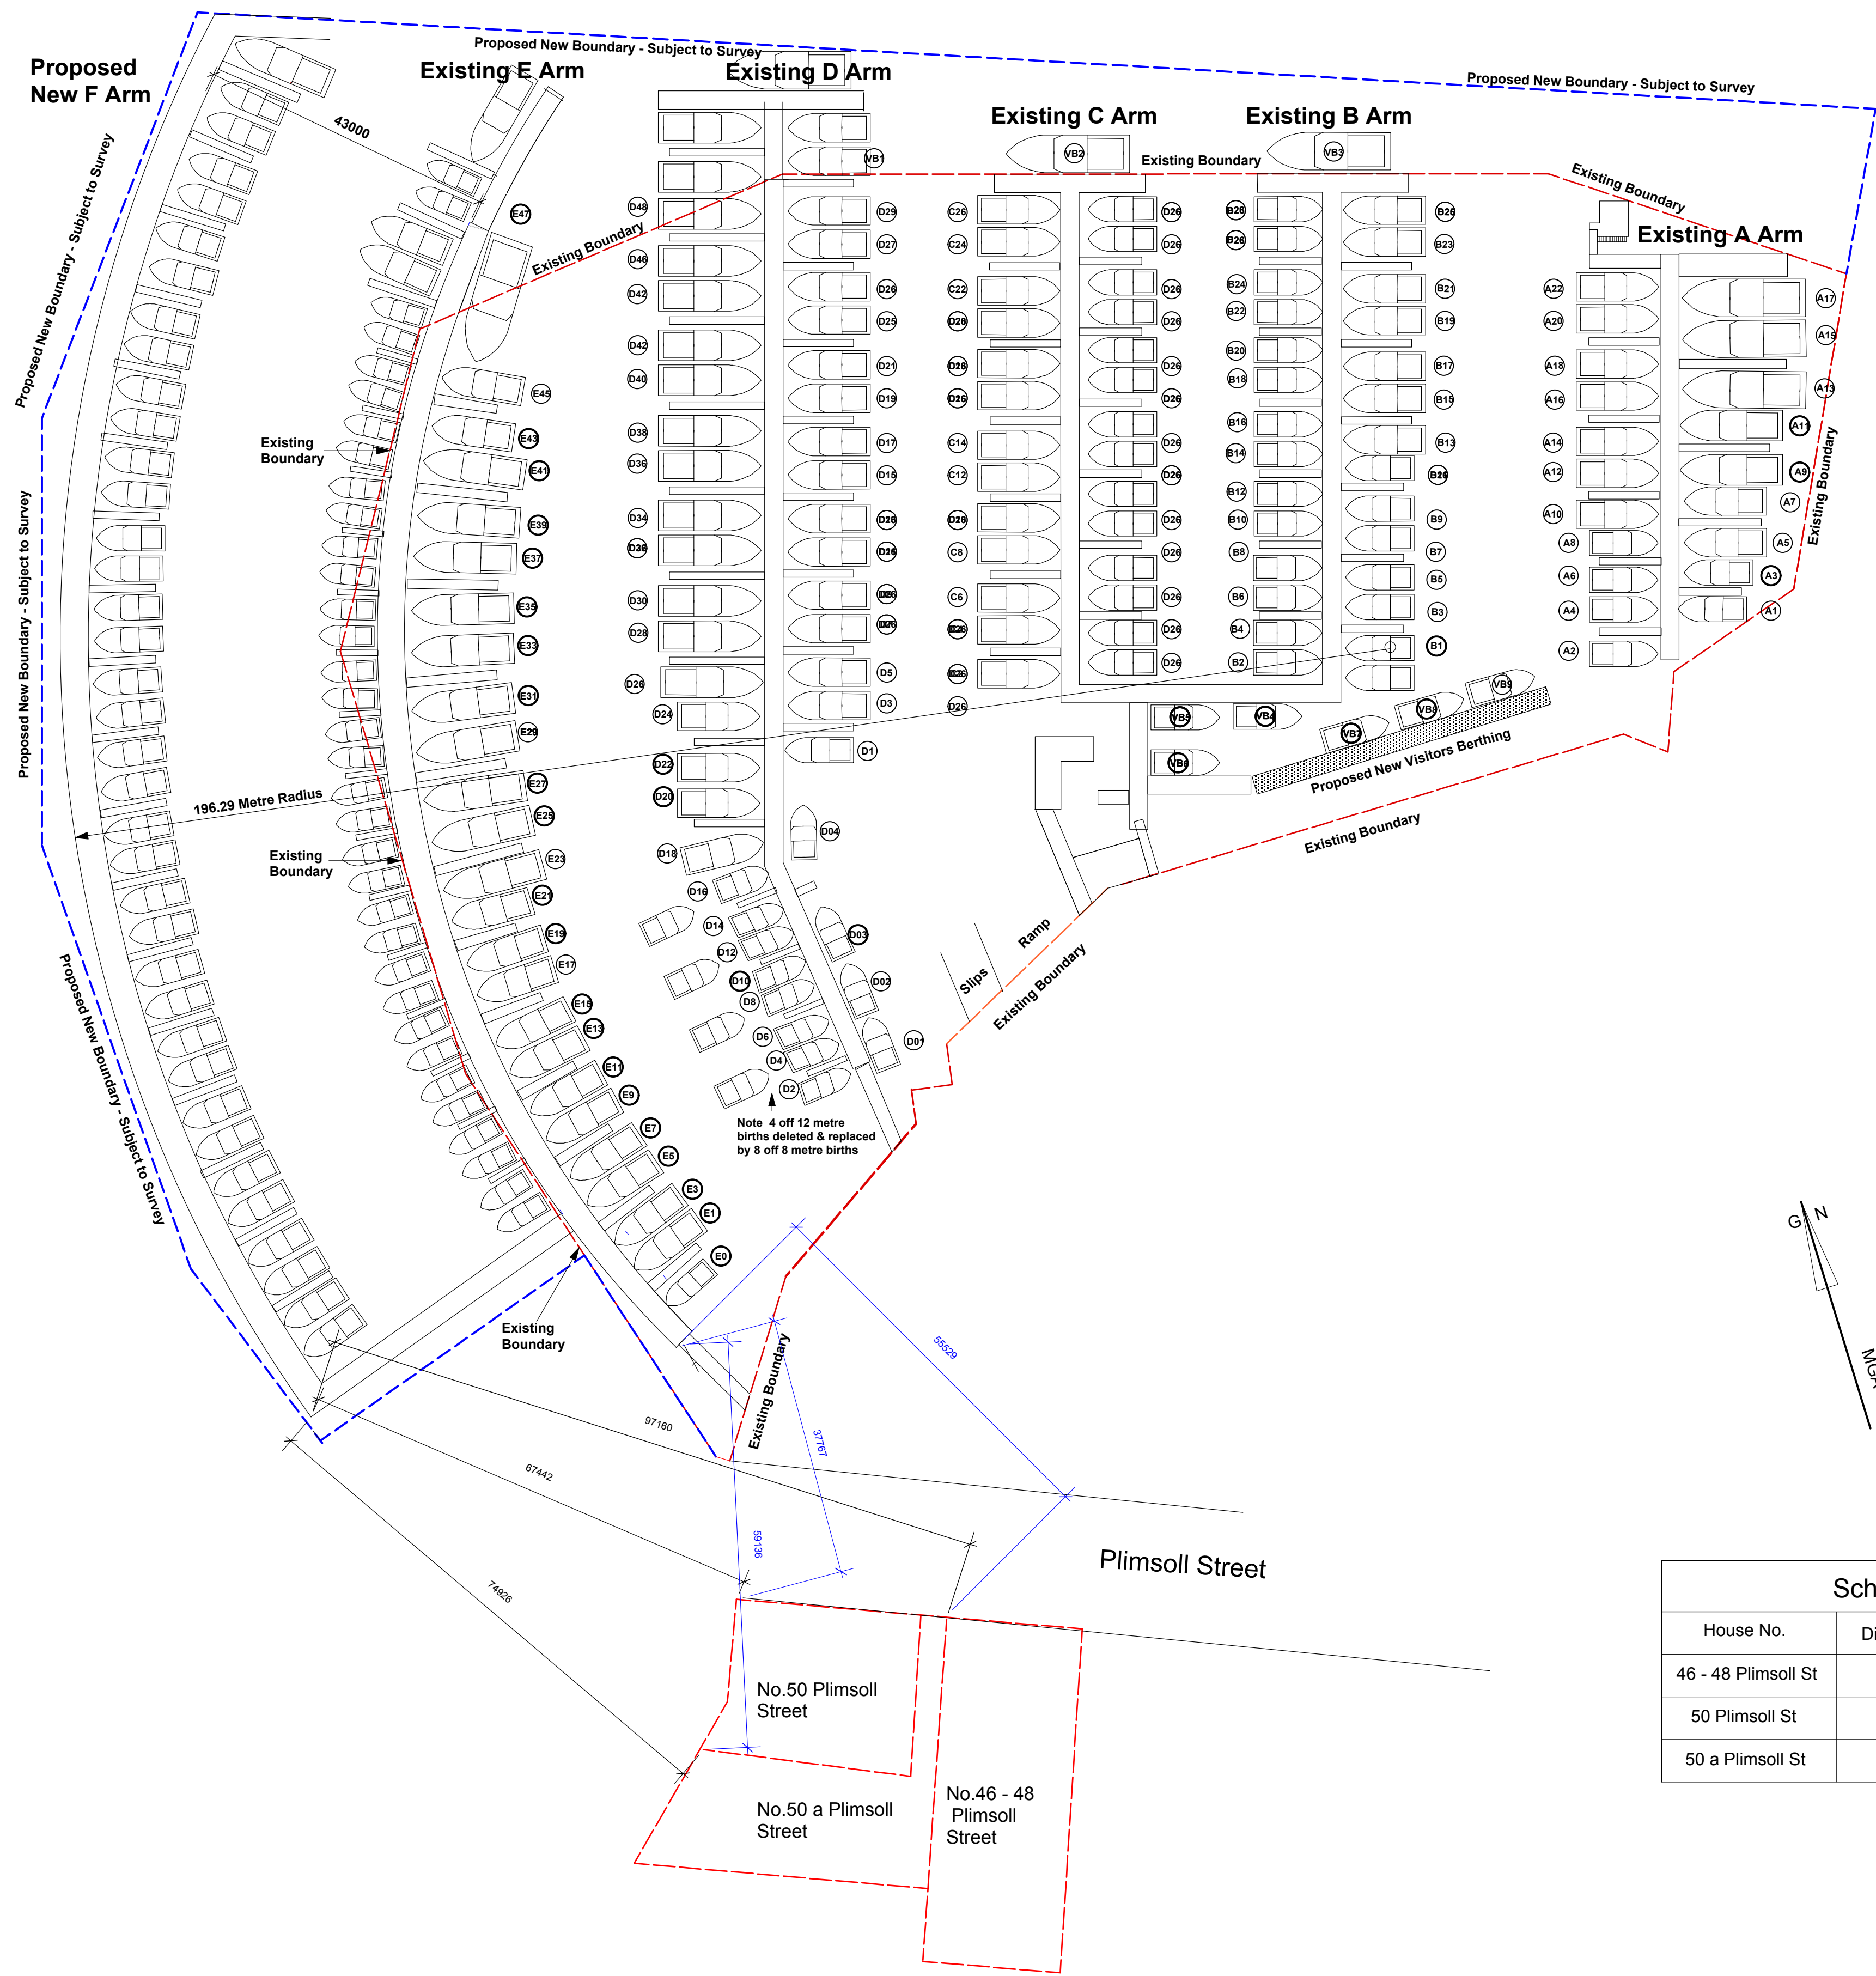

Schedule of Separation		
House No.	Distance from E Arm	Distance from F Arm
46 - 48 Plimsoll St	55 .5 Metres	97 .1 Metres
50 Plimsoll St	37 .8Metres	67 .4 Metres
50 a Plimsoll St	59 .1Metres	74 .9 Metres

28/2/2011	Printing - Plimsoll	B
26/2/2011	General Revision	A
Date	Revision	No.



PROJECT
St. George Motor Boat Club
2 Wellington St. Sans Souci

DRAWN
DB

SCALE
1 in 600 at A1

DATE
18/02/11

TITLE
**Proposed Marina Extension
 Separation from adjoining
 Properties**

DWG NO
M003

REV
B