



TRANSLATE ACROSS AT
BASEMENT LEVEL 02. RISE UP
TO GROUND & EXIT / ACCESS
EXTERNAL AIR AT GROUND
LEVEL OR ABOVE

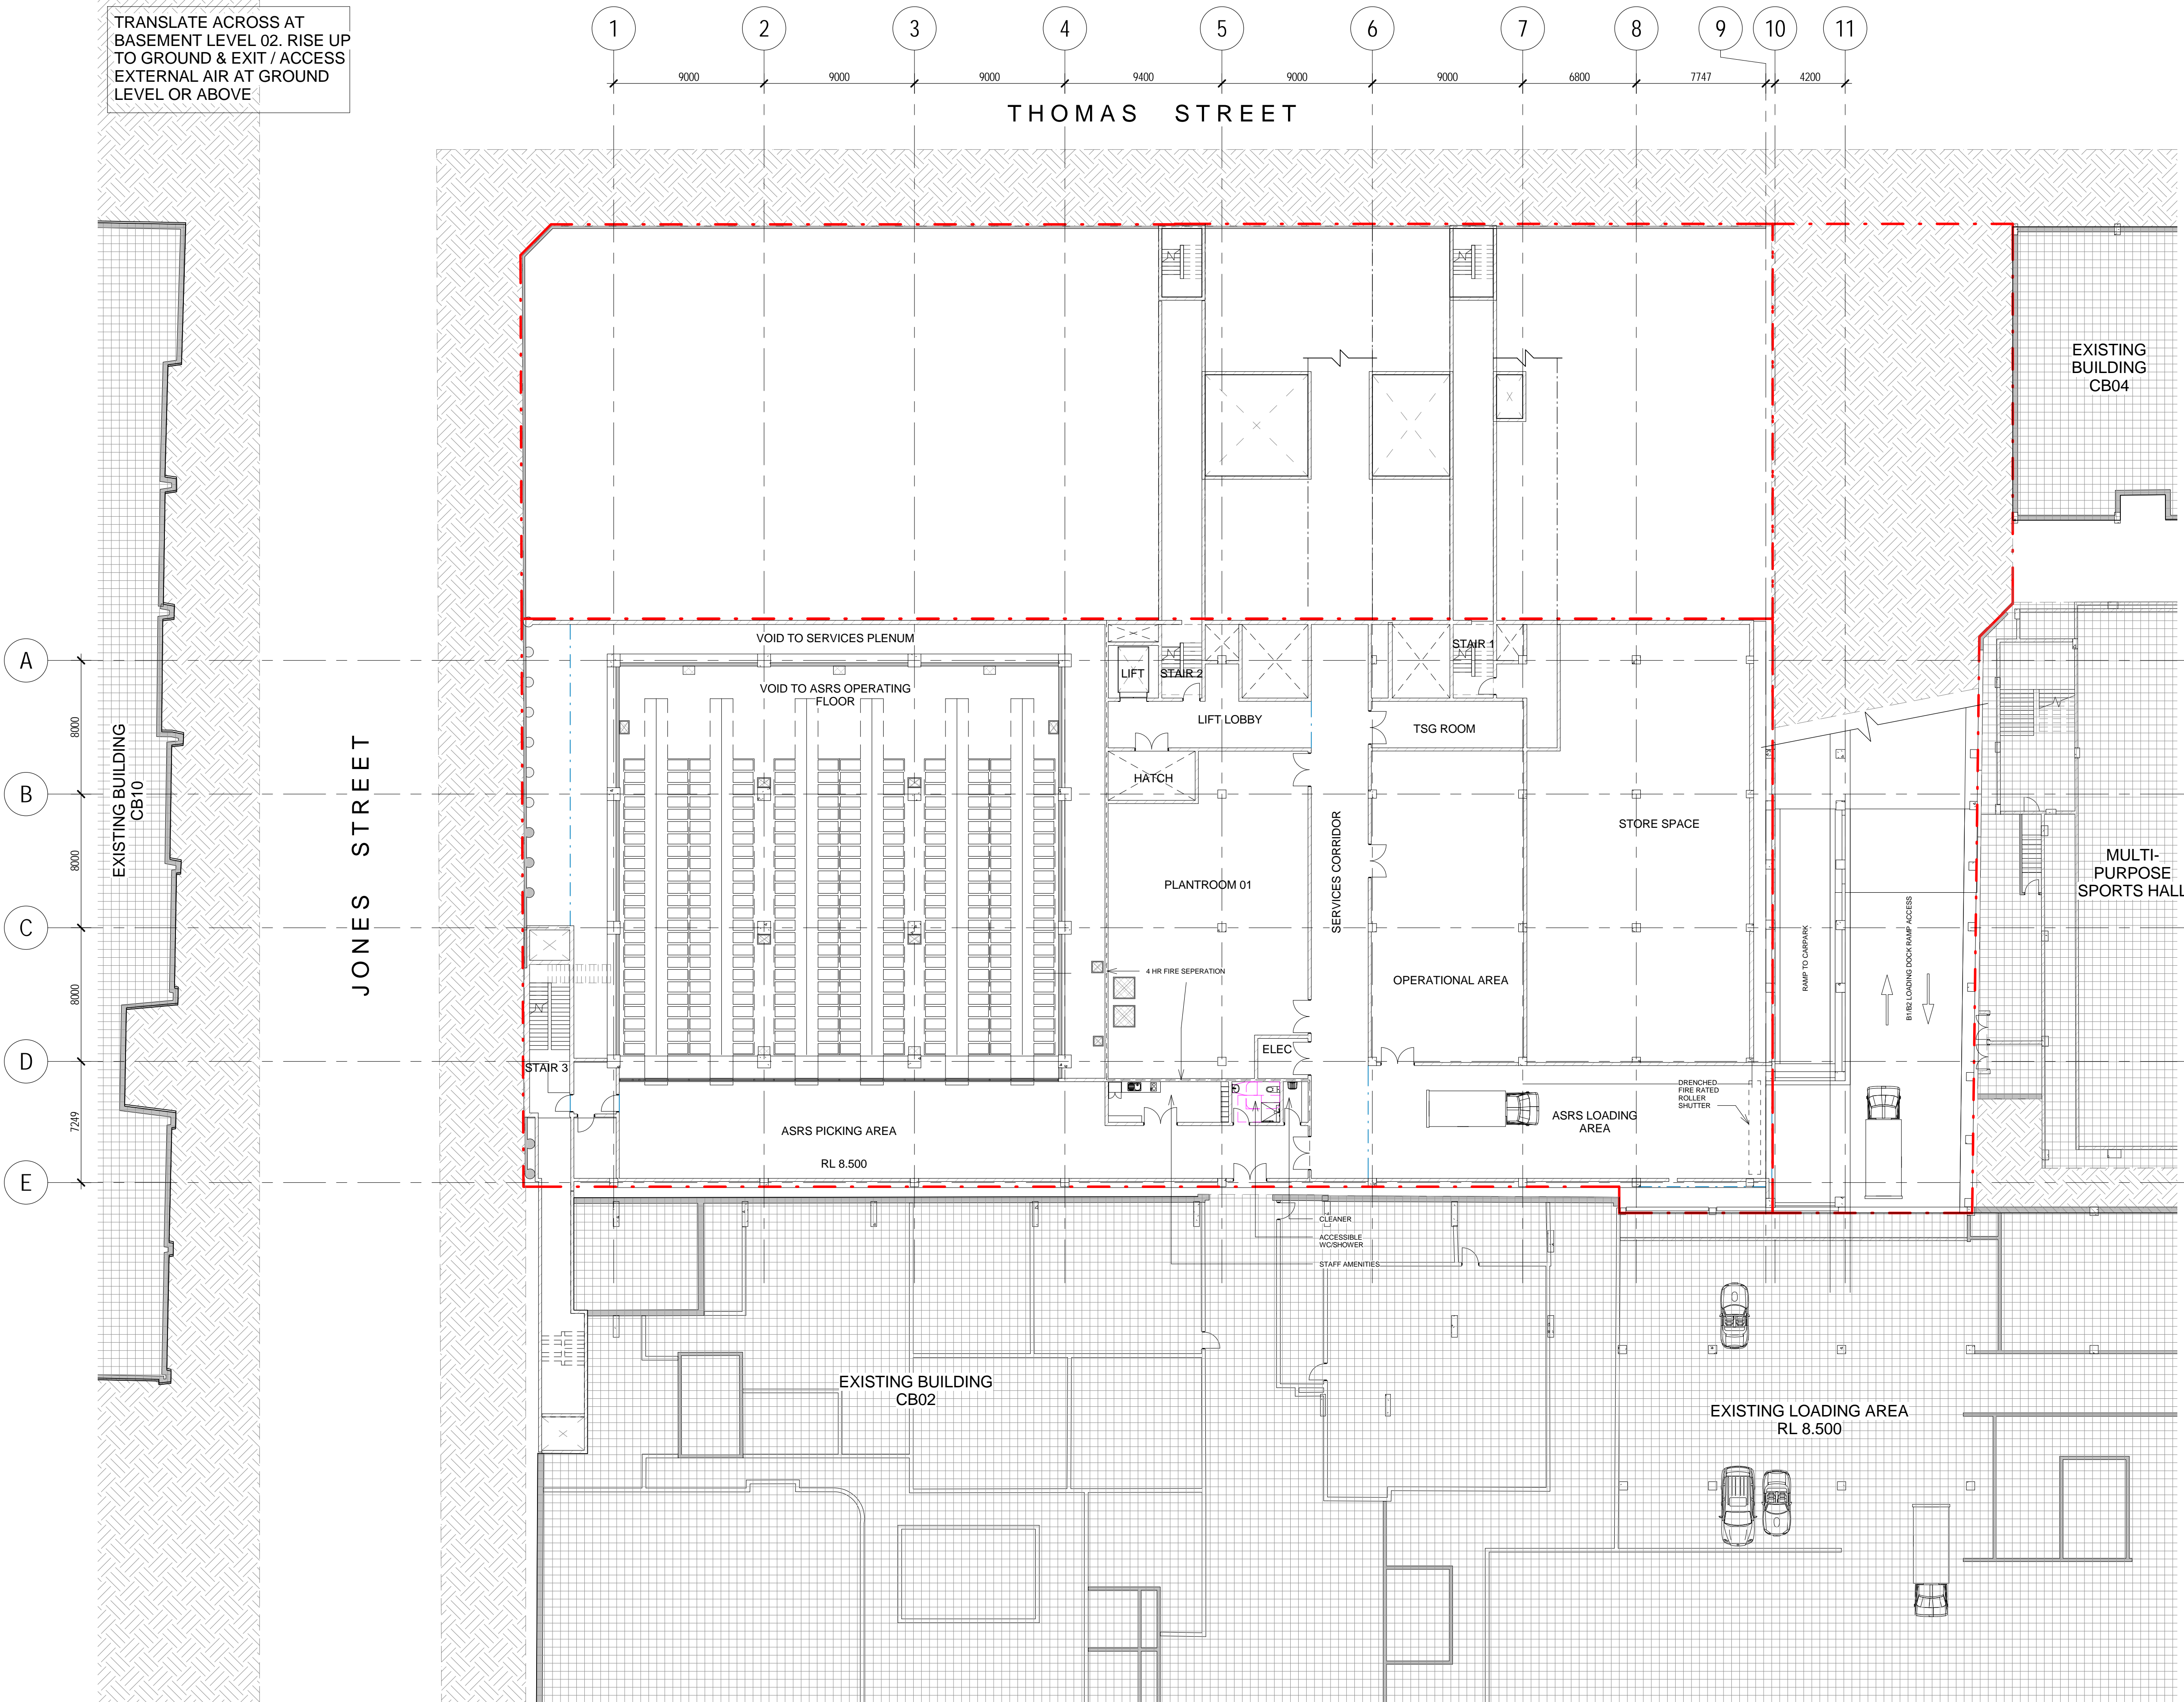

LEVEL 02 (RL 8.500) - EGRESS & SERVICE RISERS TRANSLATE AWAY FROM ALUMNI GREEN
1 : 200
(DIAGRAMMATIC ARRANGEMENT ONLY SUBJECT TO CHANGE WITH FINAL DESIGN)

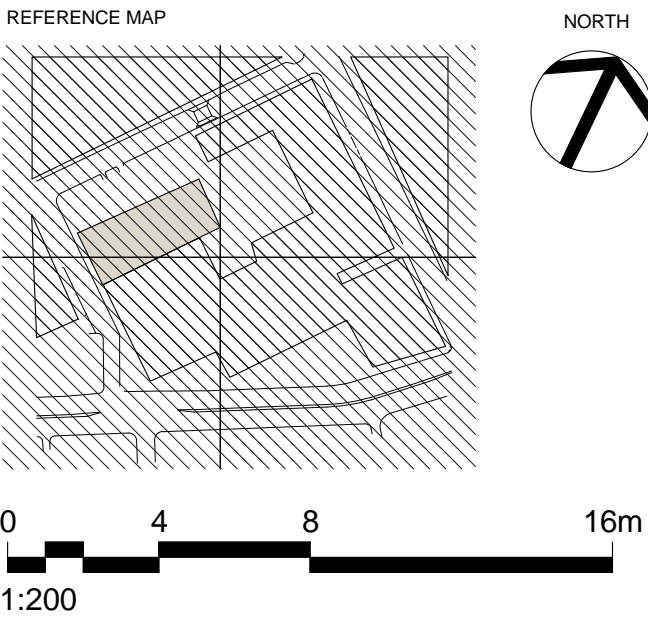

- NOTES
- DO NOT SCALE DRAWINGS. WRITTEN DIMENSIONS GOVERN.
 - ALL DIMENSIONS ARE IN MILLIMETRES UNLESS NOTED OTHERWISE.
 - ALL DIMENSIONS SHALL BE VERIFIED ON SITE BEFORE PROCEEDING WITH THE WORK. HASSELL SHALL BE NOTIFIED IN WRITING OF ANY DISCREPANCIES.
 - THIS DRAWING MUST BE READ IN CONJUNCTION WITH ALL RELEVANT CONTRACTS, SPECIFICATIONS AND DRAWINGS.

© COPYRIGHT OF THIS DRAWING IS VESTED IN HASSELL, LTD.
2008 HASSELL, LTD.

THIS DRAWING IS AN UNCONTROLLED COPY, UNLESS NOTED OTHERWISE.

REV	DESCRIPTION	DATE
A	TRASLATION OF EGRESS & SERVICE RISERS	25/03/11

CONSULTANT
HASSELL LTD ACN 007 711 435
LEVEL 2
88 CUMBERLAND STREET
SYDNEY NSW 2000 AUSTRALIA
SYDNEY@HASSELL.COM.AU
T +61 2 9101 2000 F +61 2 9101 2100

HASSELL

PROJECT
UTS BOOK VAULT AND STORAGE
15 BROADWAY
SYDNEY NSW 2007



University of Technology, Sydney
FACILITIES MANAGEMENT UNIT
Building 10, level 6, 235 Jones St
Broadway NSW 2007
Ph: 9514 - 2830 Fax: 9514 - 4690

DRAWING TITLE
UTS BOOK VAULT &
STORAGE - PLAN - LEVEL 02
(RL 8.500)

PROJECT NUMBER
AX002858

DRAWN TM	REVIEWED CC	APPROVED CC	DATE APP 25/03/11
-------------	----------------	----------------	----------------------

SCALE @ A1 1 : 200	STATUS FOR REVIEW	REV NO A1
-----------------------	----------------------	--------------

UTS DRG FILE NAME CB2B02AP	UTS DRG FILE NO AX002858	REV NO A
-------------------------------	-----------------------------	-------------

CONSULTANT DRAWING NUMBER
A224

F:\pdpard\AX002858\en\AX002858_UTS-ASRS-110523_SK.rvt
24/05/2011 12:34:52 PM

Original Sheet Size A1 - 841 x 594mm