



LEGEND

- Site Boundary
- Existing Creek Line
- Proposed Detention Basin
- Indicative Proposed Riparian Zone
(HSO, 2008)
- Indicative Proposed APZ - 20m
(HSO, 2008)
- Proposed 20m wide Green Buffer Zone
(as required under Newcastle - Lake
Macquarie Western Corridor Planning
Strategy)
- Existing Hunter Water Pipeline
- Existing Stanchion Location
- Powerline Easement

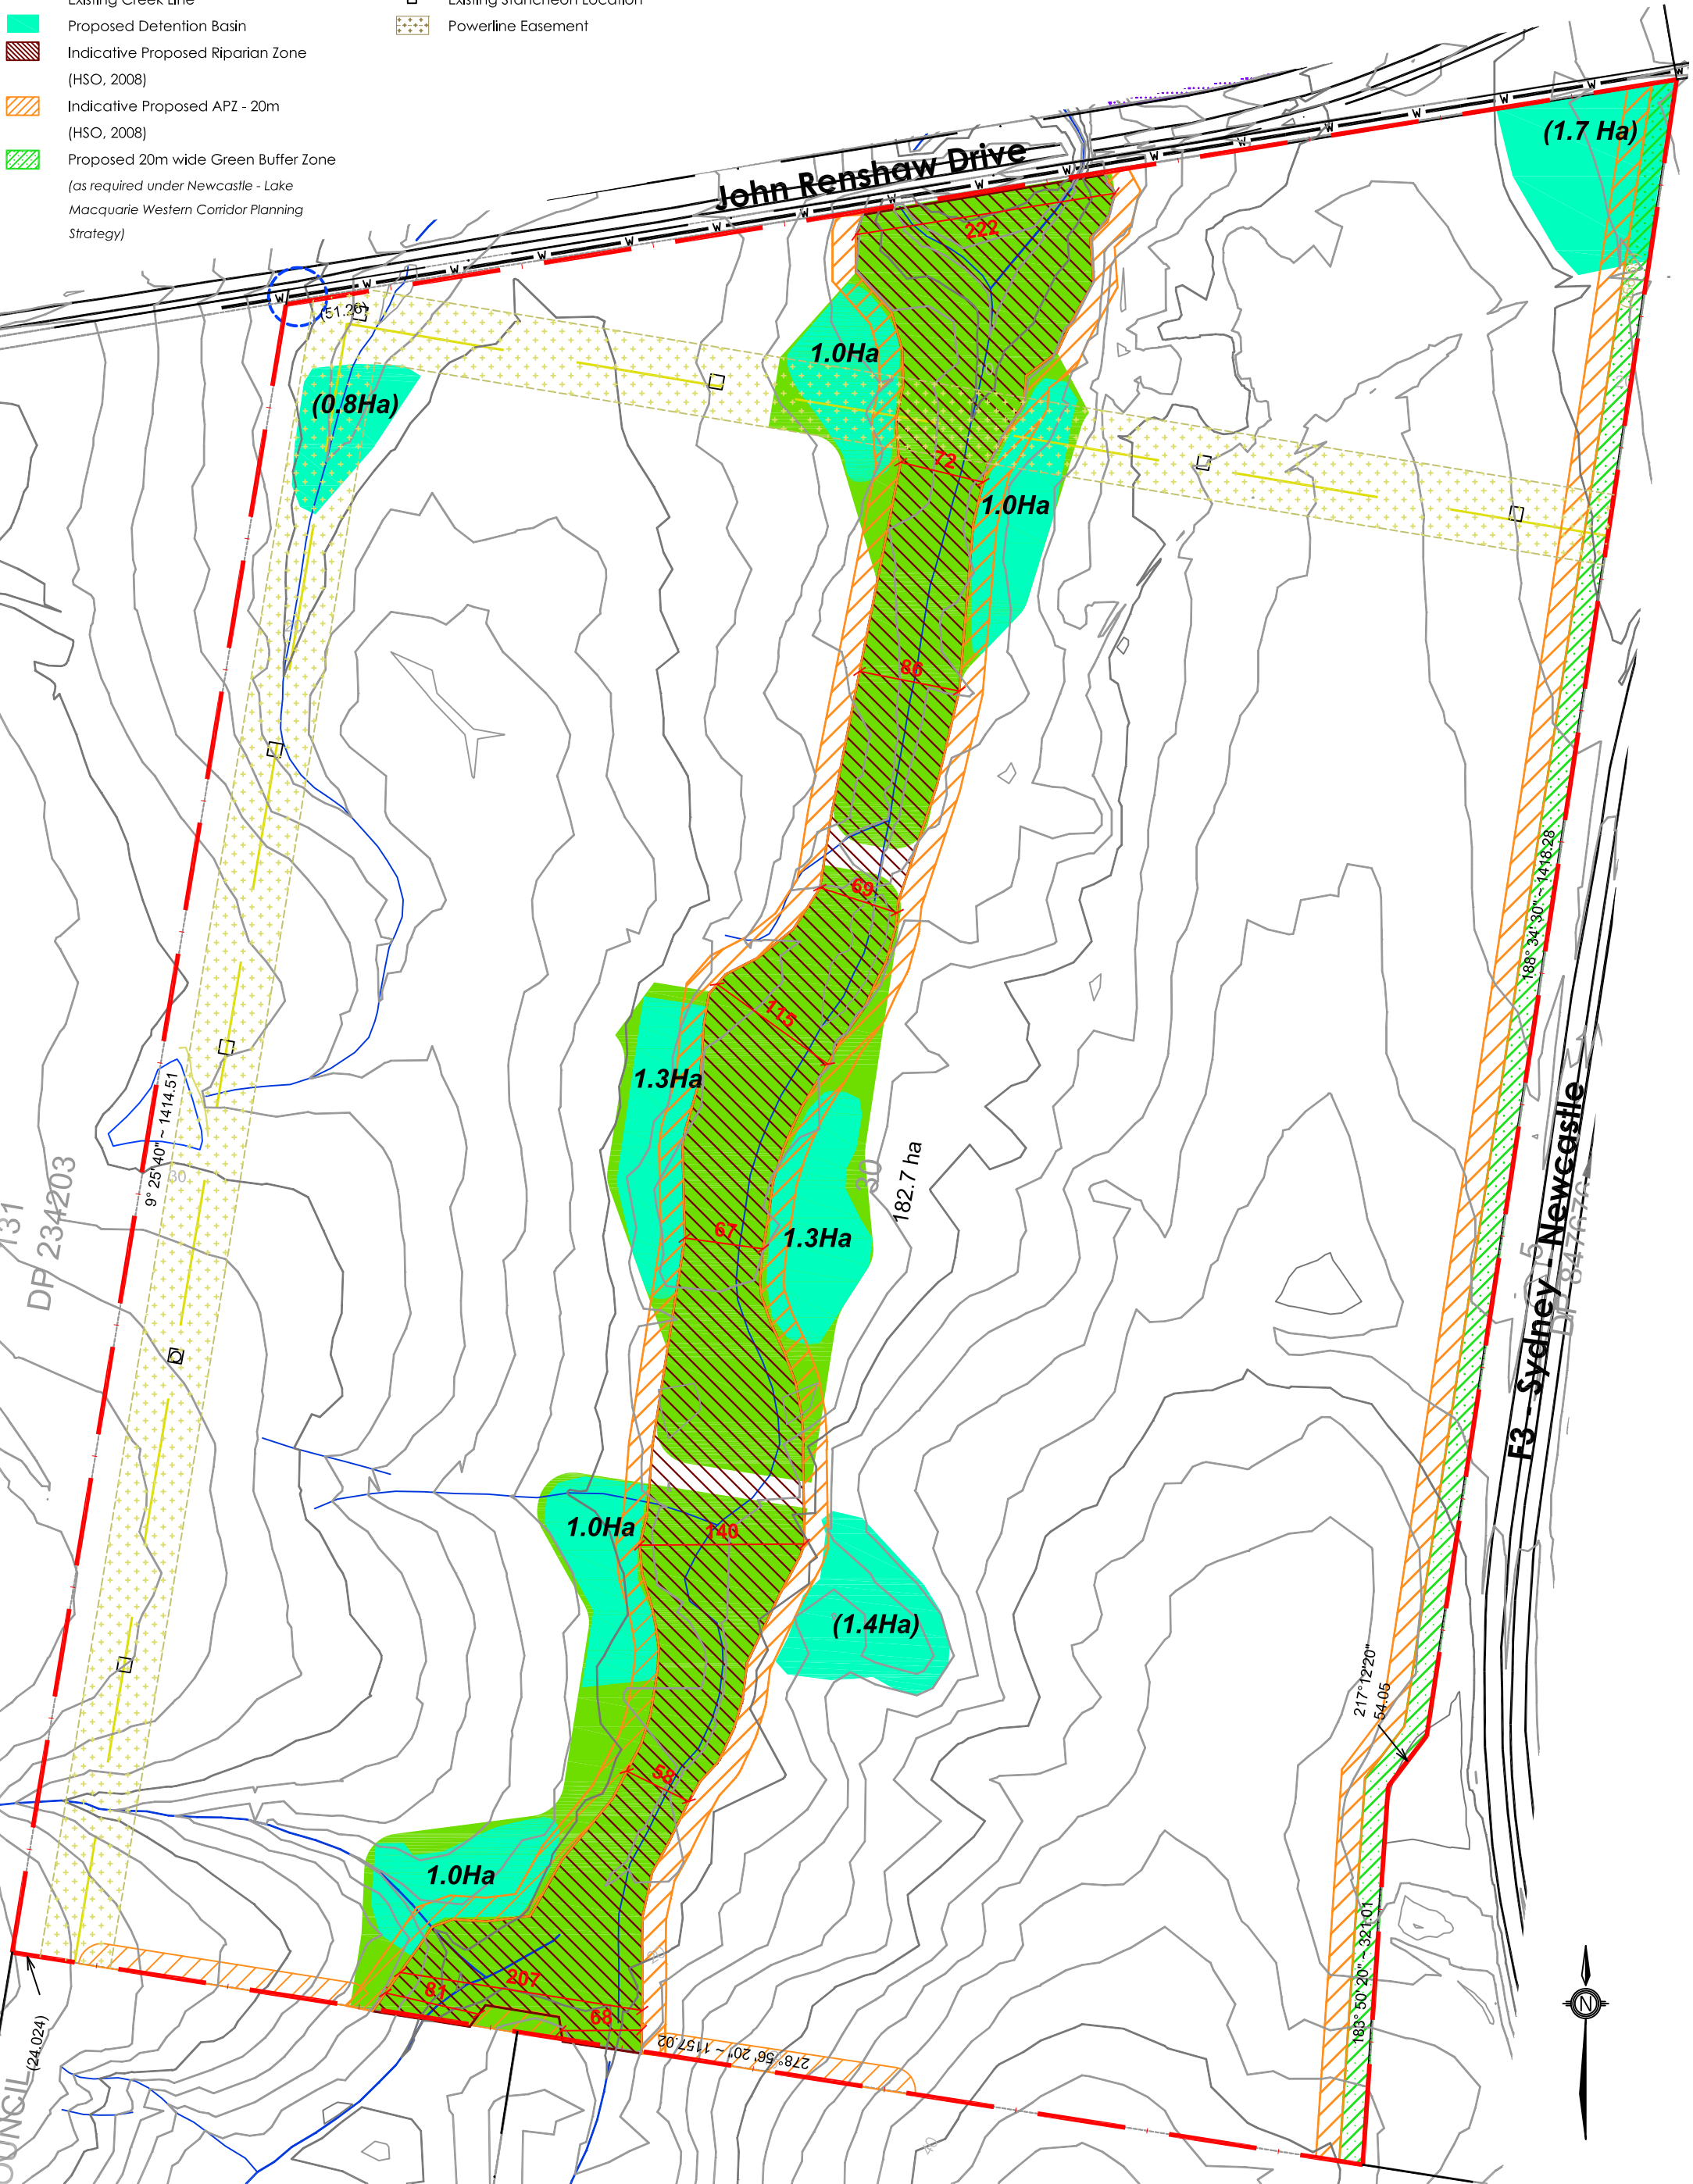

DATE : 16-05-2011

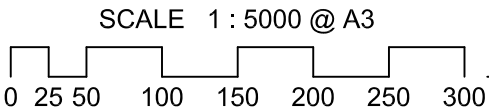

DWG NAME & # : 24391-03G Riparian

Black Hill

Coal & Allied Northern Estates