


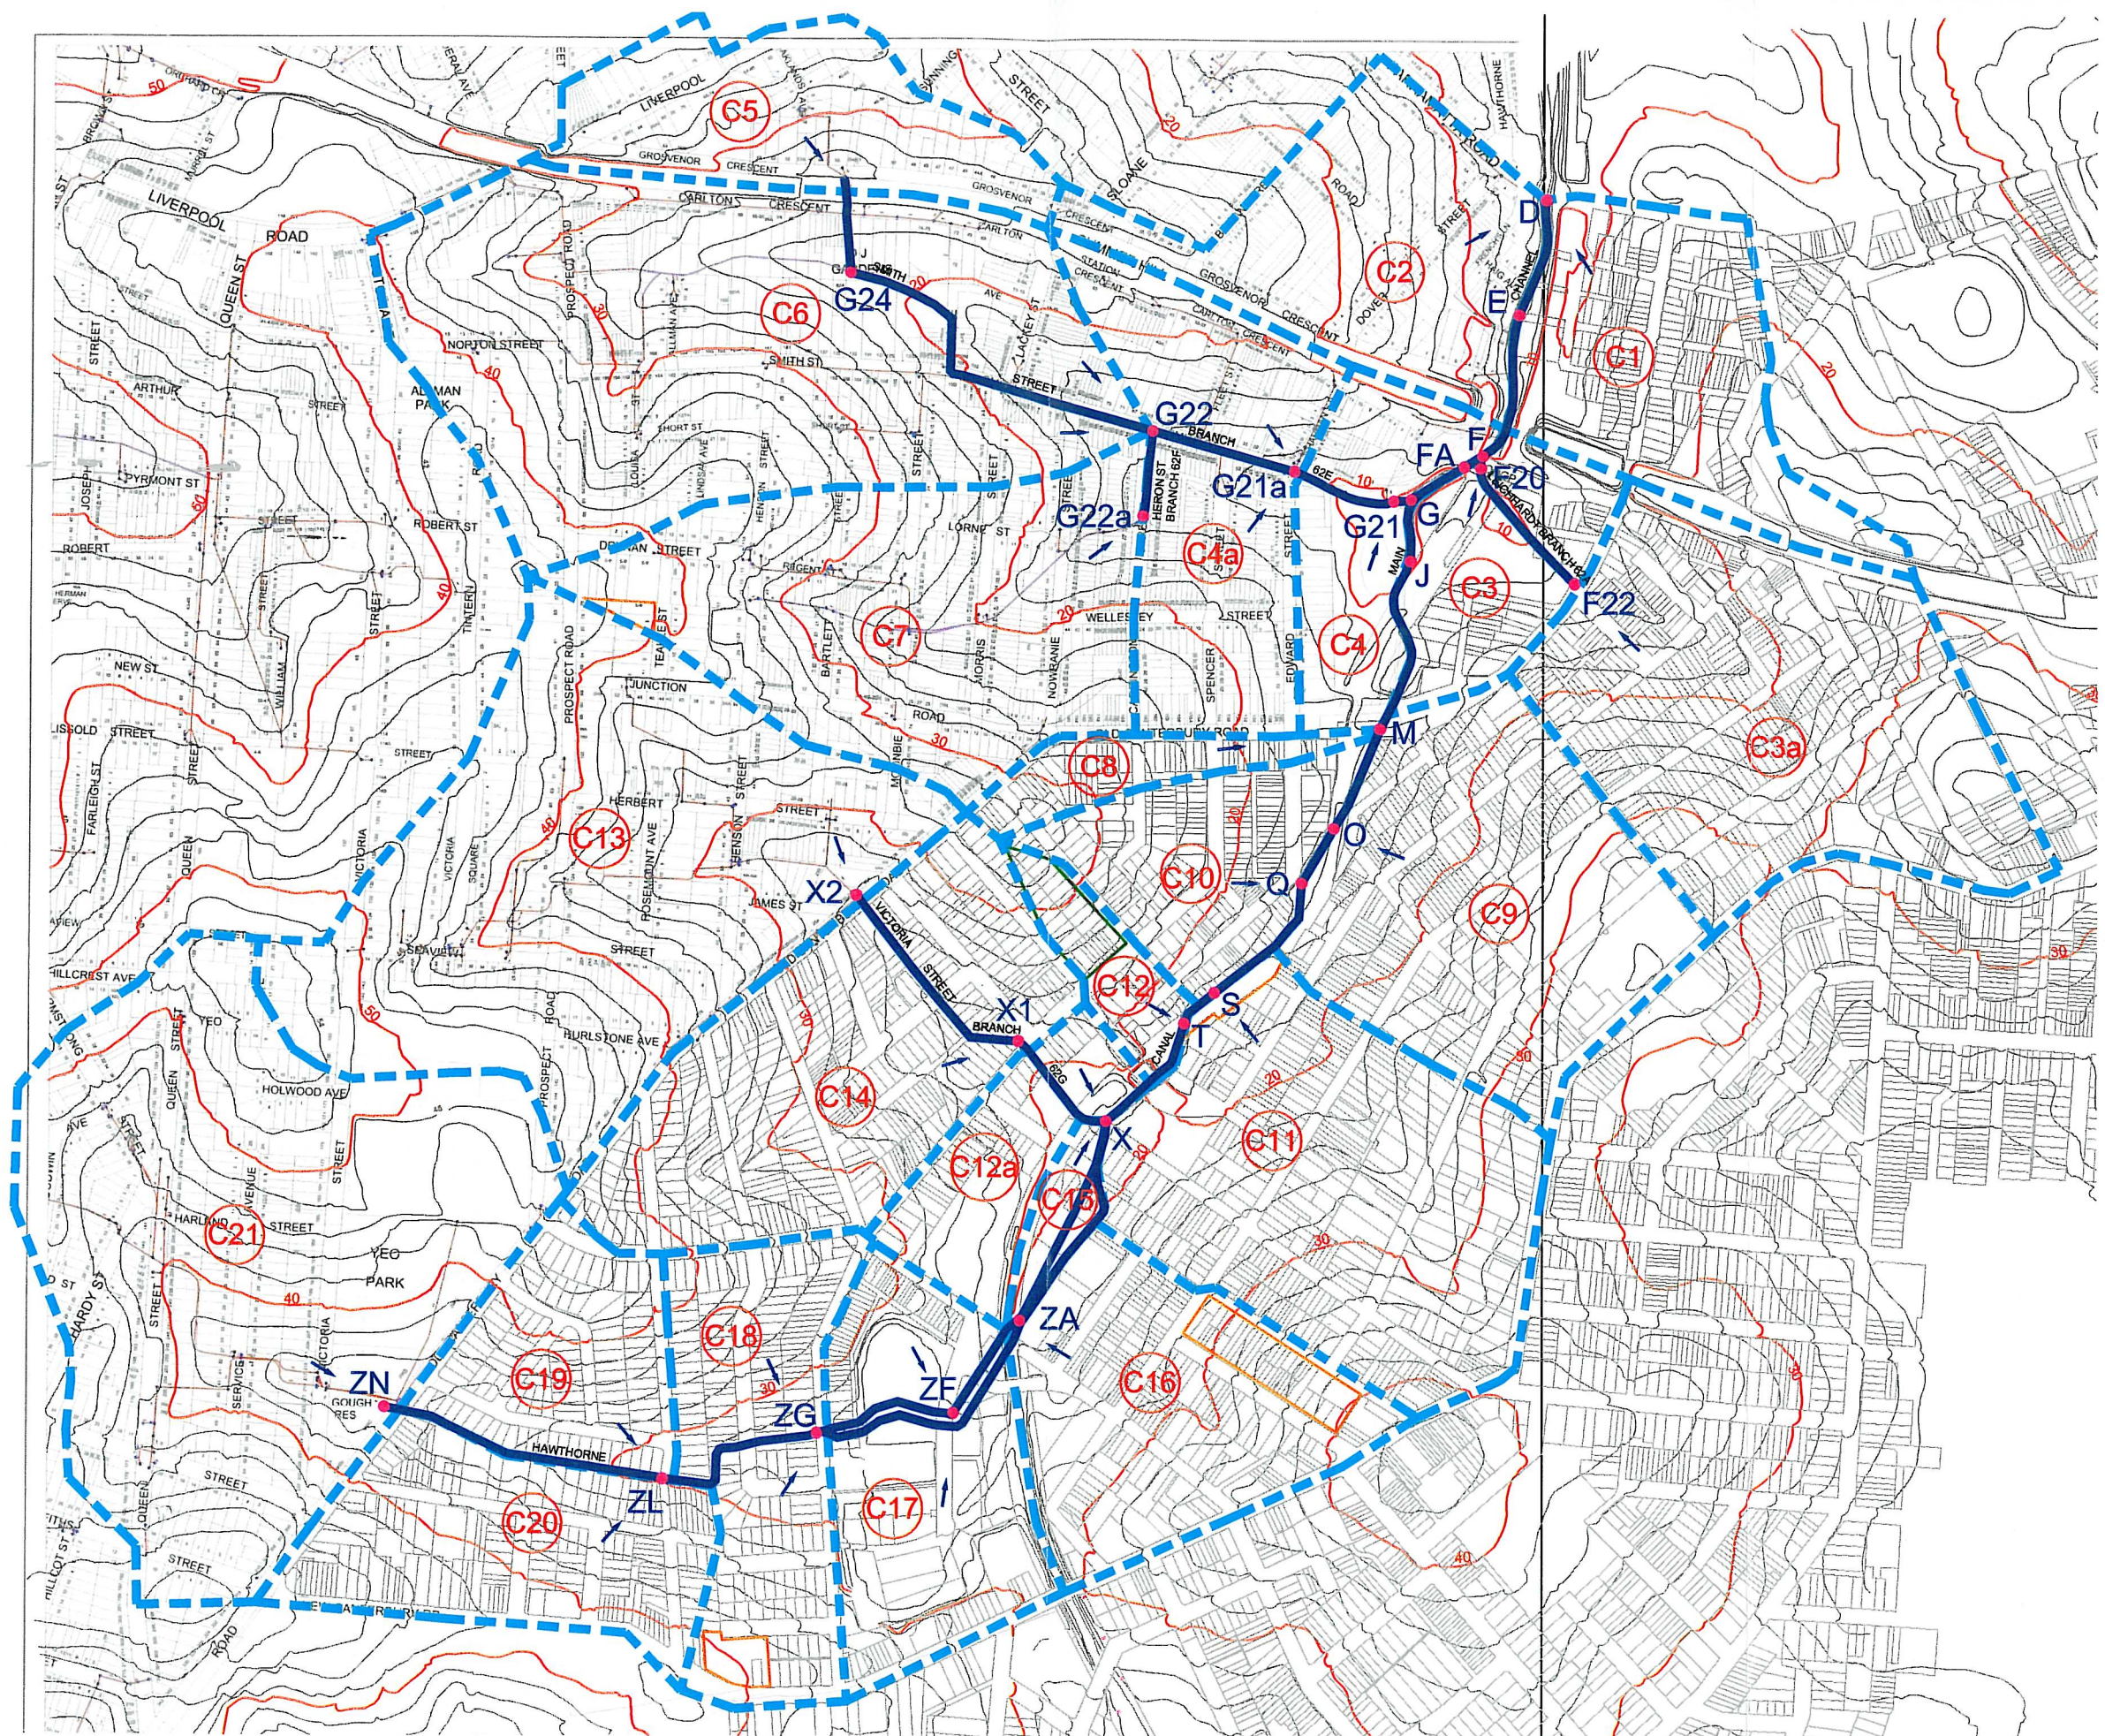


LEGEND

MAJOR CONTOUR & LABEL	
MINOR CONTOUR	
CATCHMENT BOUNDARY	
CATCHMENT LABEL	
NODE & LABEL	
HAWTHORNE CANAL CENTRELINE	
CANAL BRANCH LABEL	

ISSUANCE DESCRIPTION	BY	APP	DATE
A. REPORT ISSUE	RL		24-11-08

0 10 20 30 40 50 60 70 80 90 100
DRAWING DIMENSIONS IN MILLIMETRES UNLESS NOTED OTHERWISE

**PRELIMINARY
NOT FOR CONSTRUCTION**

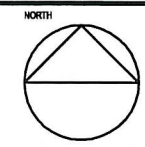

- REFERENCE DRAWINGS**
1. -
 2. -
 3. -



Level 2, 400 Kent Street, Sydney
New South Wales, Australia 2000
Telephone: (02) 9555 3055
Fax: (02) 9519 7508
www.meinhardtgroup.com
A.C.N. 052 275 635
©Copyright

PROJECT **ALLIED MILLS, SUMMER HILL**

TITLE **CATCHMENT PLAN**

CLIENT **EG PROPERTY PTY LTD**

INFRASTRUCTURE & ENVIRONMENT DRAWING				
PROJECT No	DESIGNED	DRAWN	APPROVED	SCALE
3473-00	LD	RL	-	1:4000@A1
DRAWING No	SK04			ISSUE/MT
				A