


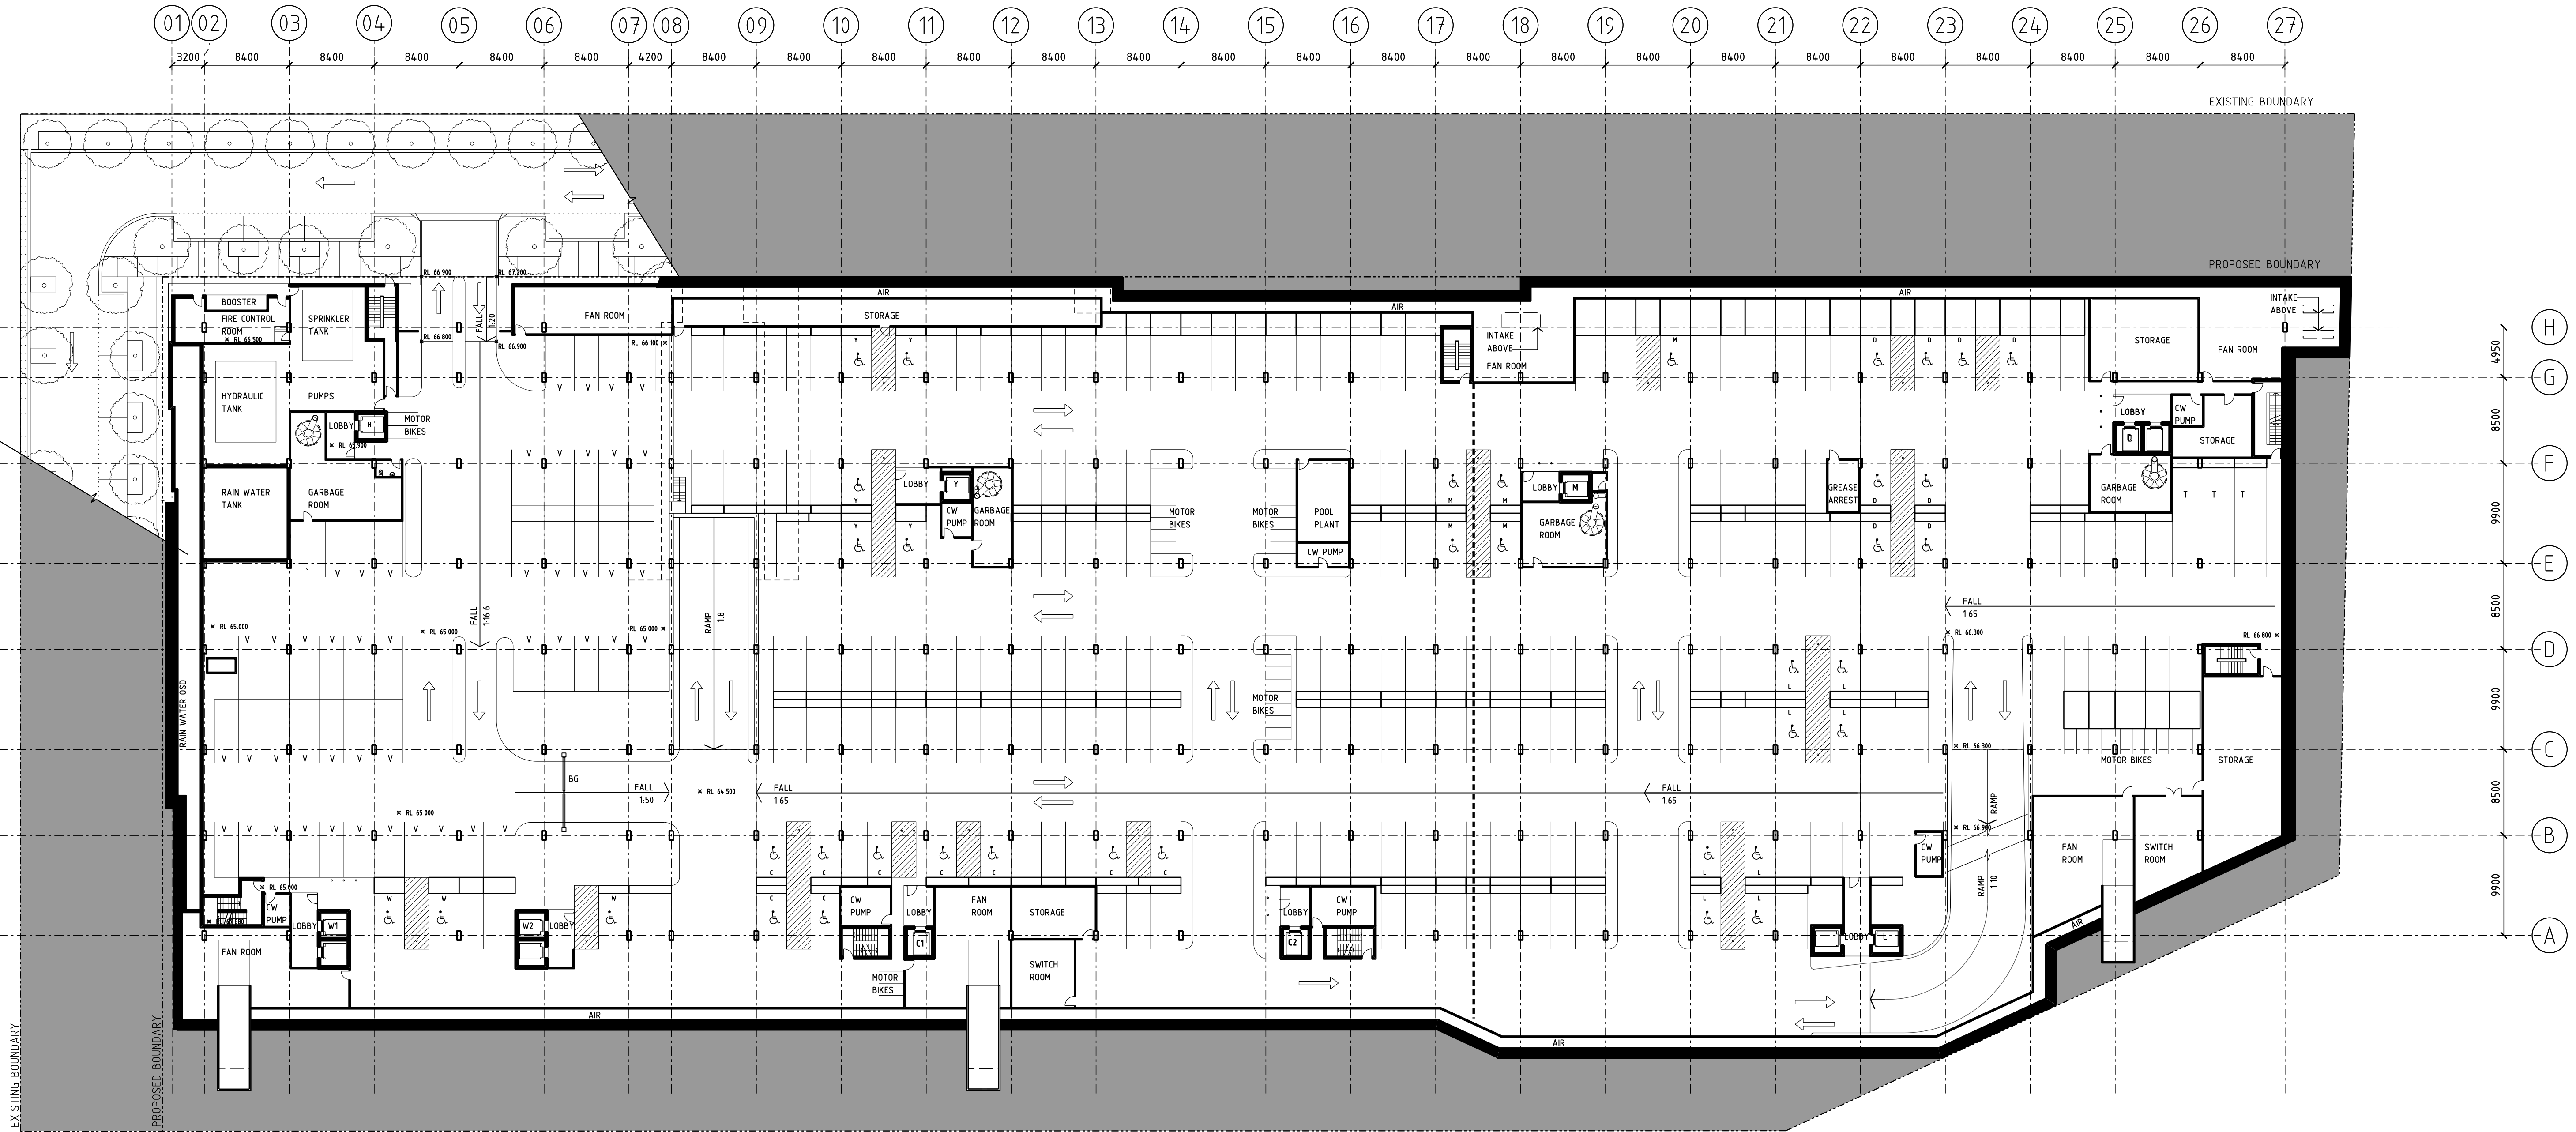

STAGE 1 STRUCTURE & ESSENTIAL SERVICES ONLY
STAGE 2 FITOUT, LAYOUT SHOWN IS INDICATIVE ONLY

Revisions		
No	Date	Description
A	21.01.11	PART 3A SUBMISSION

THE NUMBER 4 HAS BEEN DELETED FROM THE FLOOR NOMENCLATURE


Do not scale drawings. Use figured dimensions only. Check & verify levels and dimensions on site prior to the commencement of any work, the preparation of shop drawings or the fabrication of components.

This drawing is the copyright of Allen Jack + Cotter Architects and is protected under the Copyright Act 1968. Do not alter, reproduce or transmit in any form, or by any means without the express permission of Allen Jack + Cotter Architects.

Nominated Architects: Michael Heenan 5264, Peter Ireland 6661, Reginald Smith 3312, Peter Stronach 3372

Site Location Plan

STAGE 1 BUILDINGS SHADED

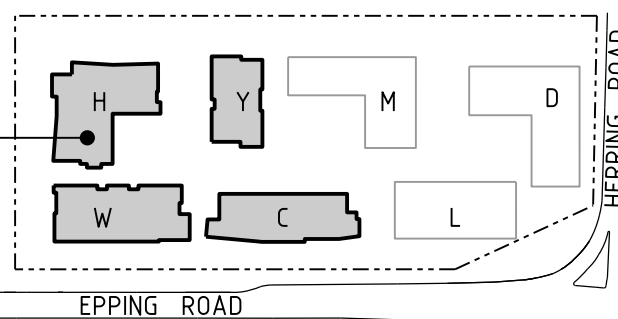

Client




Architect



Project
MACQUARIE VILLAGE
110-114 HERRING ROAD
MACQUARIE PARK

Proj No. 10_030

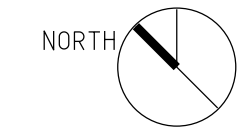

Drawing Title
LEVEL B1 PLAN

Drawing Status
NOT FOR CONSTRUCTION

Scale 1:330 @ A1
Drawing No DA2001
Issue A

0 2 5 10 15 20 25