
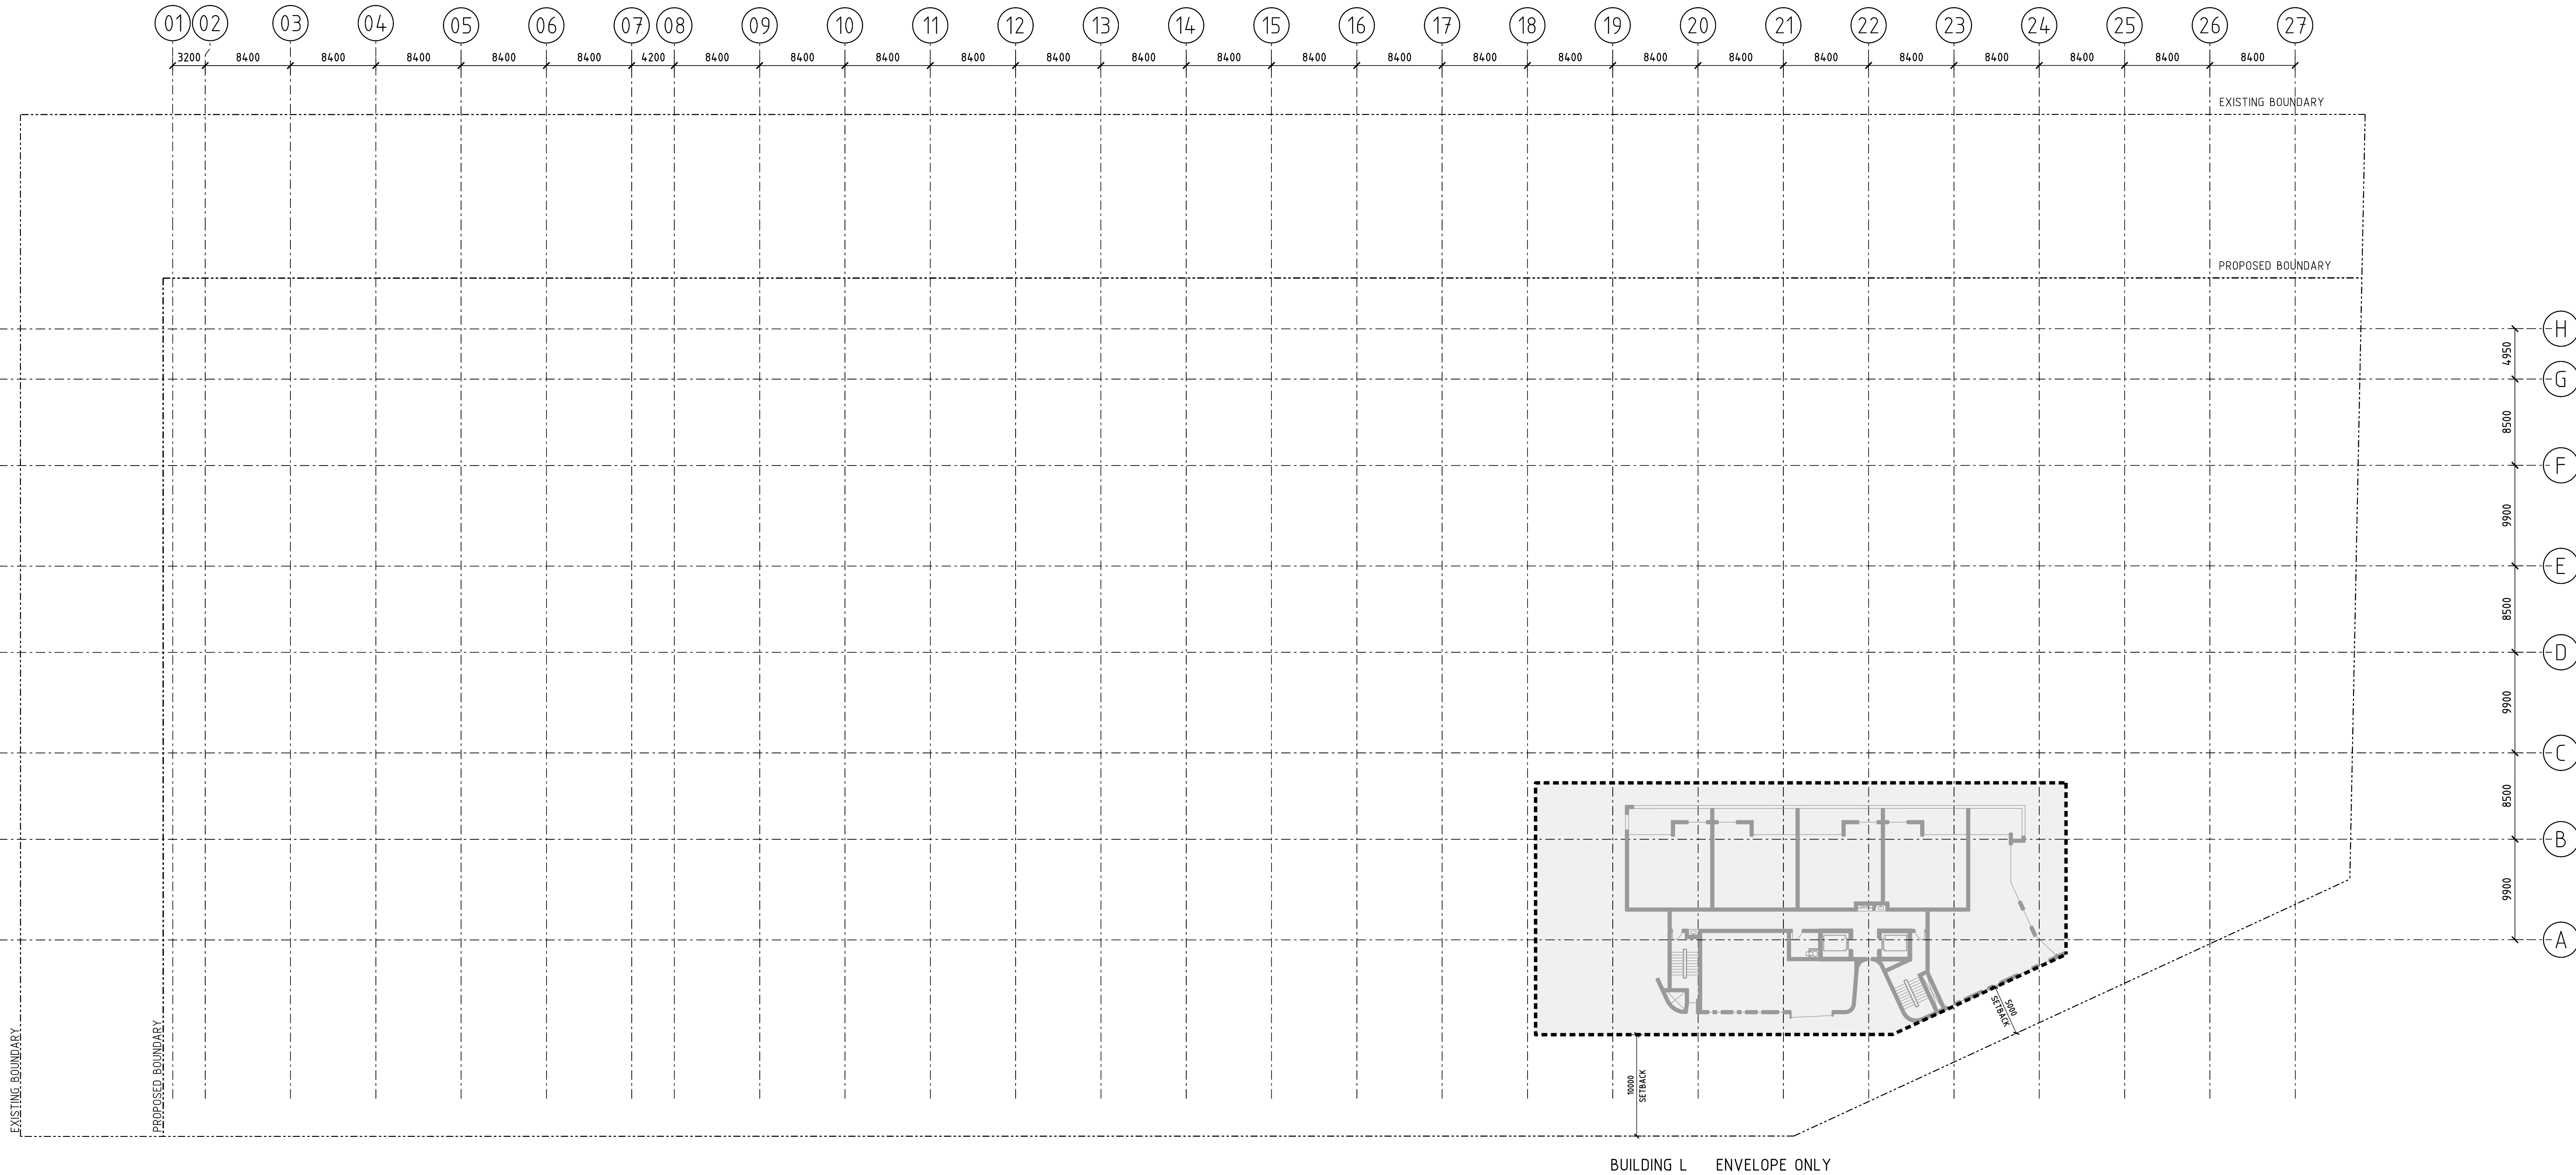


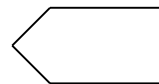

BUILDING L ENVELOPE ONLY

- STAGE 2 BUILDING ENVELOPE
- 1 BED
- SOHO APARTMENTS (COMMERCIAL/ RESIDENTIAL)
- 2 BED
- 3 BED

| Revisions                             |
|---------------------------------------|
| No   Date   Description   Ver   App'd |
| A   21.01.11   PART 3A SUBMISSION     |


THE NUMBER 4 HAS BEEN DELETED FROM THE FLOOR NOMENCLATURE

Do not scale drawings. Use figured dimensions only. Check & verify levels and dimensions on site prior to the commencement of any work, the preparation of shop drawings or the fabrication of components.

This drawing is the copyright of Allen Jack + Cotter Architects and is protected under the Copyright Act 1968. Do not alter, reproduce or transmit in any form, or by any means without the express permission of Allen Jack + Cotter Architects.

Nominated Architects: Michael Heenan 5264, Peter Ireland 6661, Reginald Smith 3312, Peter Stronach 3372

Site Location Plan

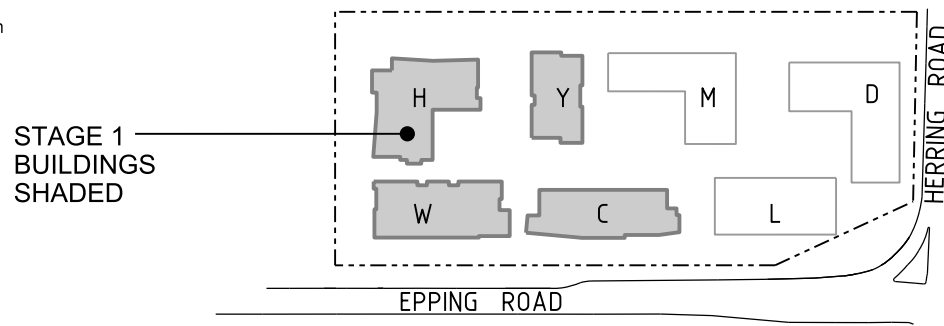

Client

  
**STAMFORD**  
LAND CORPORATION LTD

Architect

**AJ+C**  
ALLEN JACK+COTTER  
79 Myrtle Street Chippendale NSW 2008 AUSTRALIA  
ph +61 2 9311 8222 fx +61 2 9311 8200 ABN 53 003 782 250

Project

MACQUARIE VILLAGE  
110-114 HERRING ROAD  
MACQUARIE PARK

Proj No. 10\_030

Drawing Title

LEVEL 22 PLAN

Drawing Status

NOT FOR CONSTRUCTION

Scale 1:330 @ A1

Drawing No DA2122

Issue A

0 2 5 10 15 20 25