
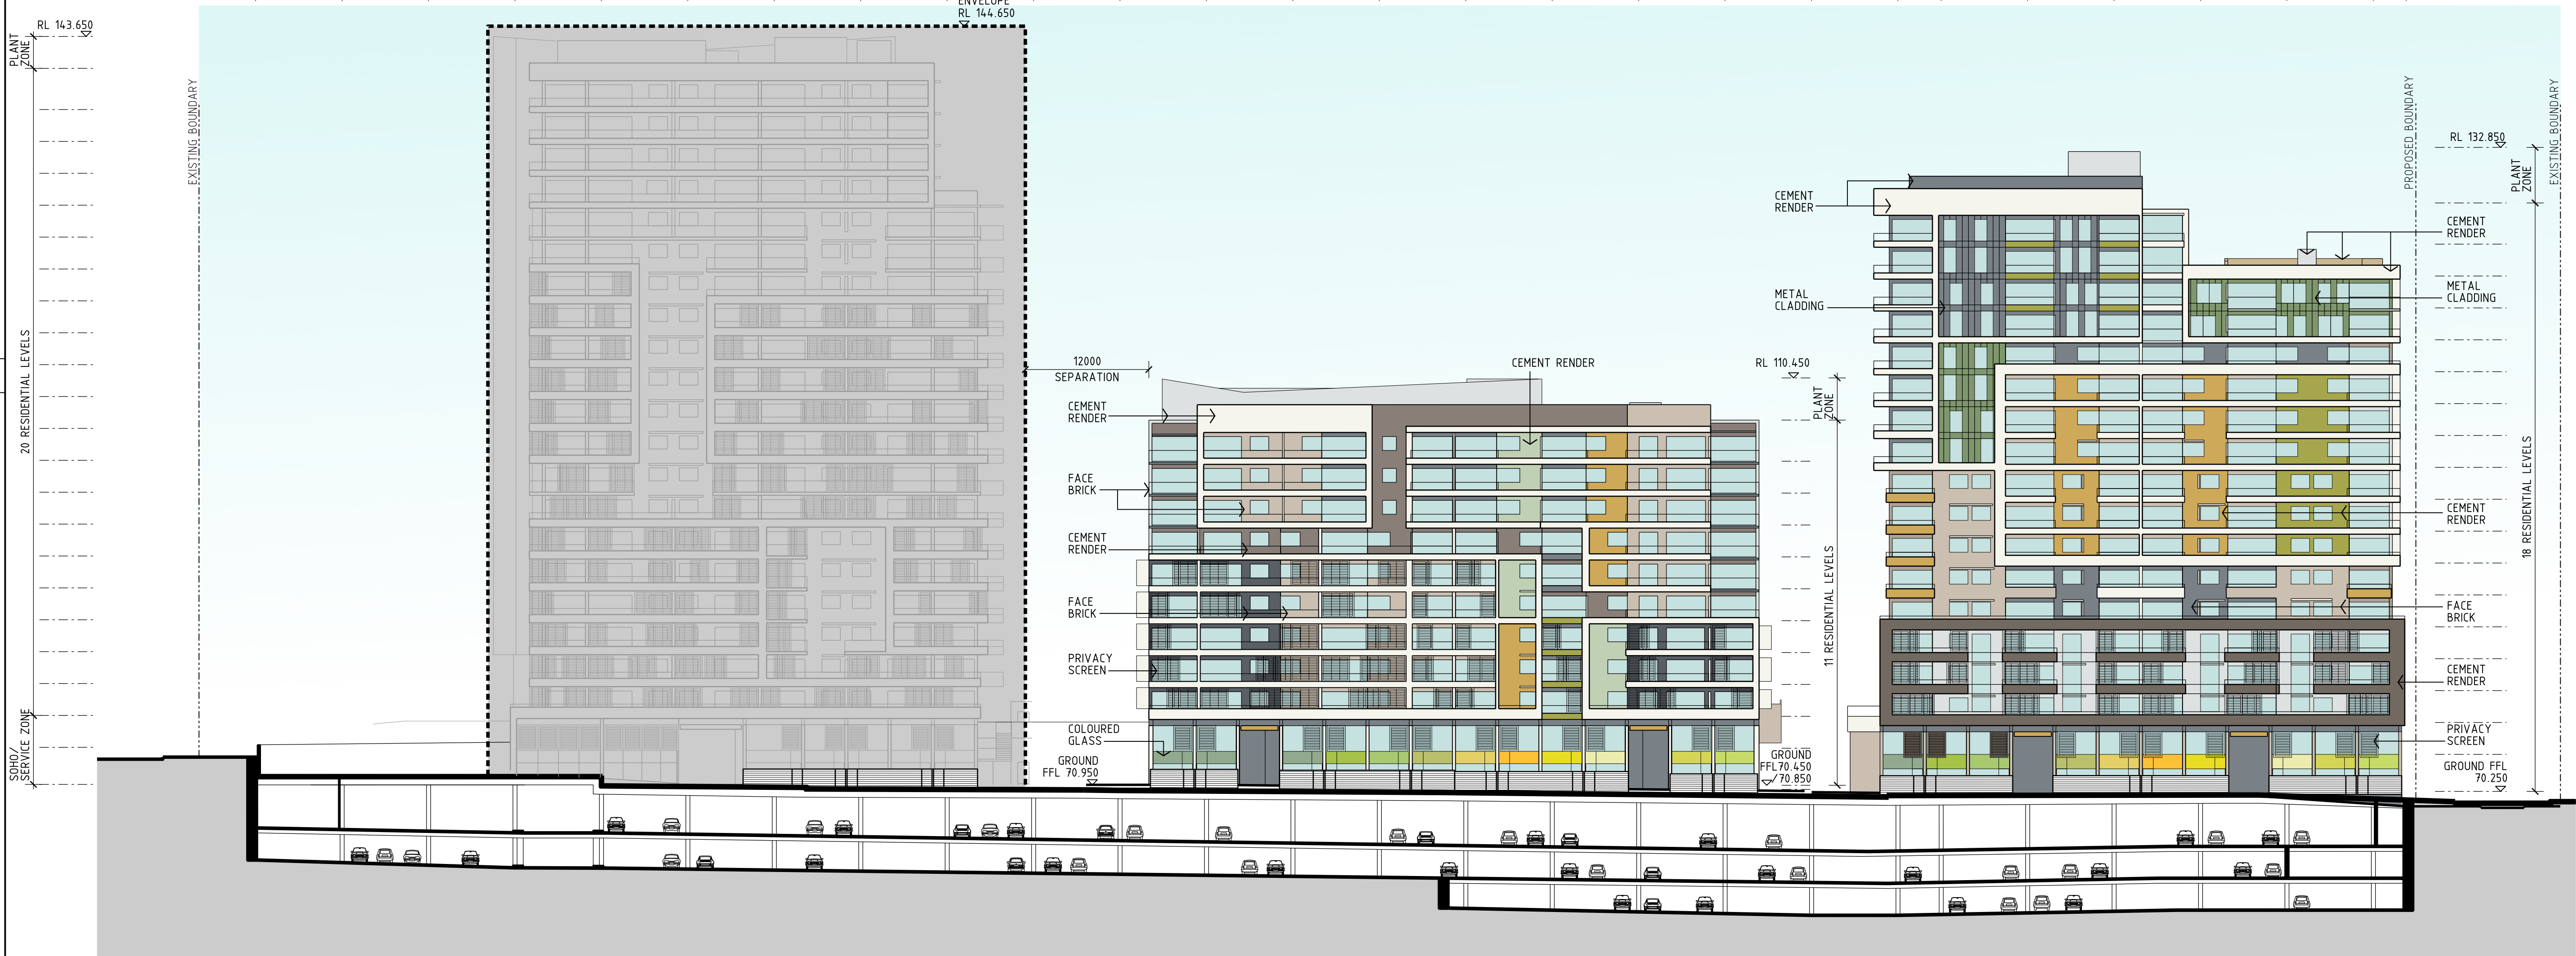
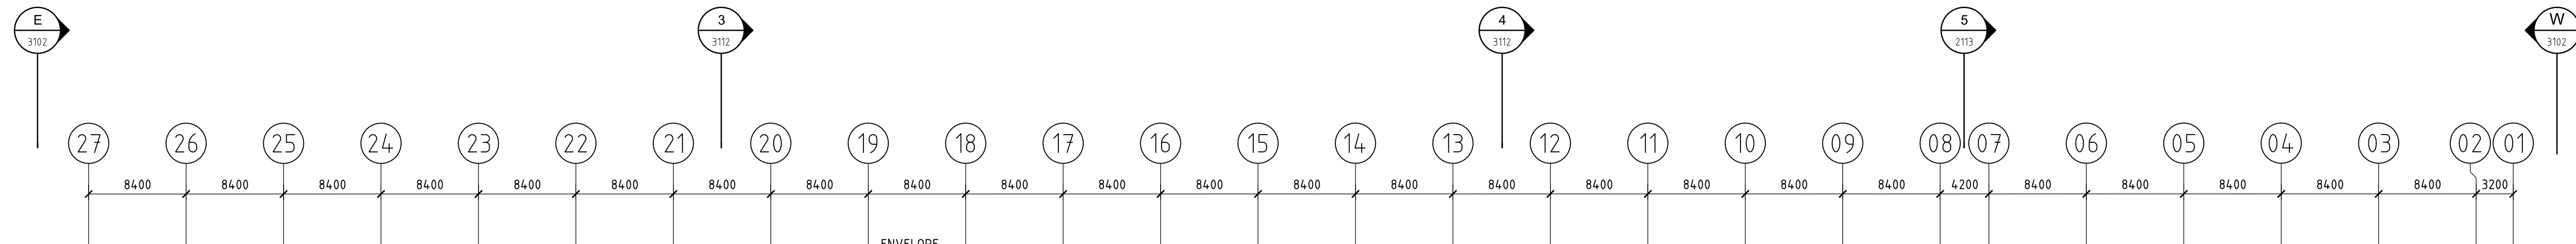


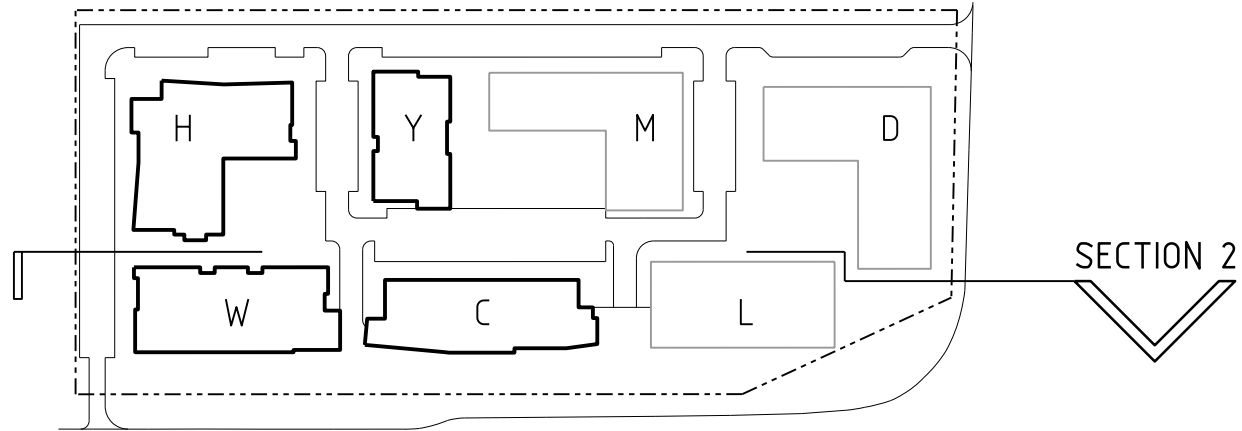

BUILDING L

BUILDING C

BUILDING W

BUILDING FACADE ELEMENTS, MATERIALS & COLOURS ARE INDICATIVE OF THE DESIGN INTENT

Revisions

No	Date	Description	Ver	App'd
A	21.01.11	PART 3A SUBMISSION		

THE NUMBER 4 HAS BEEN DELETED FROM THE FLOOR NOMENCLATURE

Do not scale drawings. Use figured dimensions only. Check & verify levels and dimensions on site prior to the commencement of any work, the preparation of shop drawings or the fabrication of components.

This drawing is the copyright of Allen Jack + Cotter Architects and is protected under the Copyright Act 1968. Do not alter, reproduce or transmit in any form, or by any means without the express permission of Allen Jack + Cotter Architects.

Nominated Architects: Michael Heenan 5264, Peter Ireland 6661, Reginald Smith 3312, Peter Stranach 3372

Site Location Plan

STAGE 1 BUILDINGS SHADED

Client

STAMFORD LAND CORPORATION LTD

Architect

ALLEN JACK+COTTER

79 Myrtle Street Chippendale NSW 2008 AUSTRALIA

ph +61 2 9311 8222 fx +61 2 9311 8200 ABN 53 003 782 250

Project

MACQUARIE VILLAGE

110-114 HERRING ROAD

MACQUARIE PARK

Proj No.

10_030

Drawing Title

SECTION 2

Drawing Status

NOT FOR CONSTRUCTION

Scale

1:330 @ A1

Drawing No

DA3111

Issue

A

0 2 5 10 15 20 25