
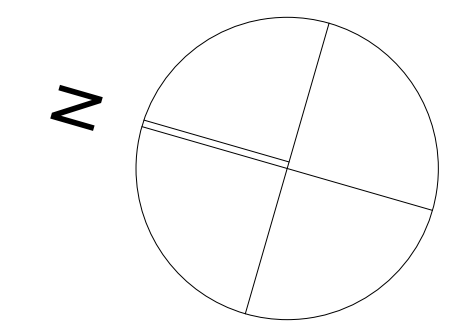


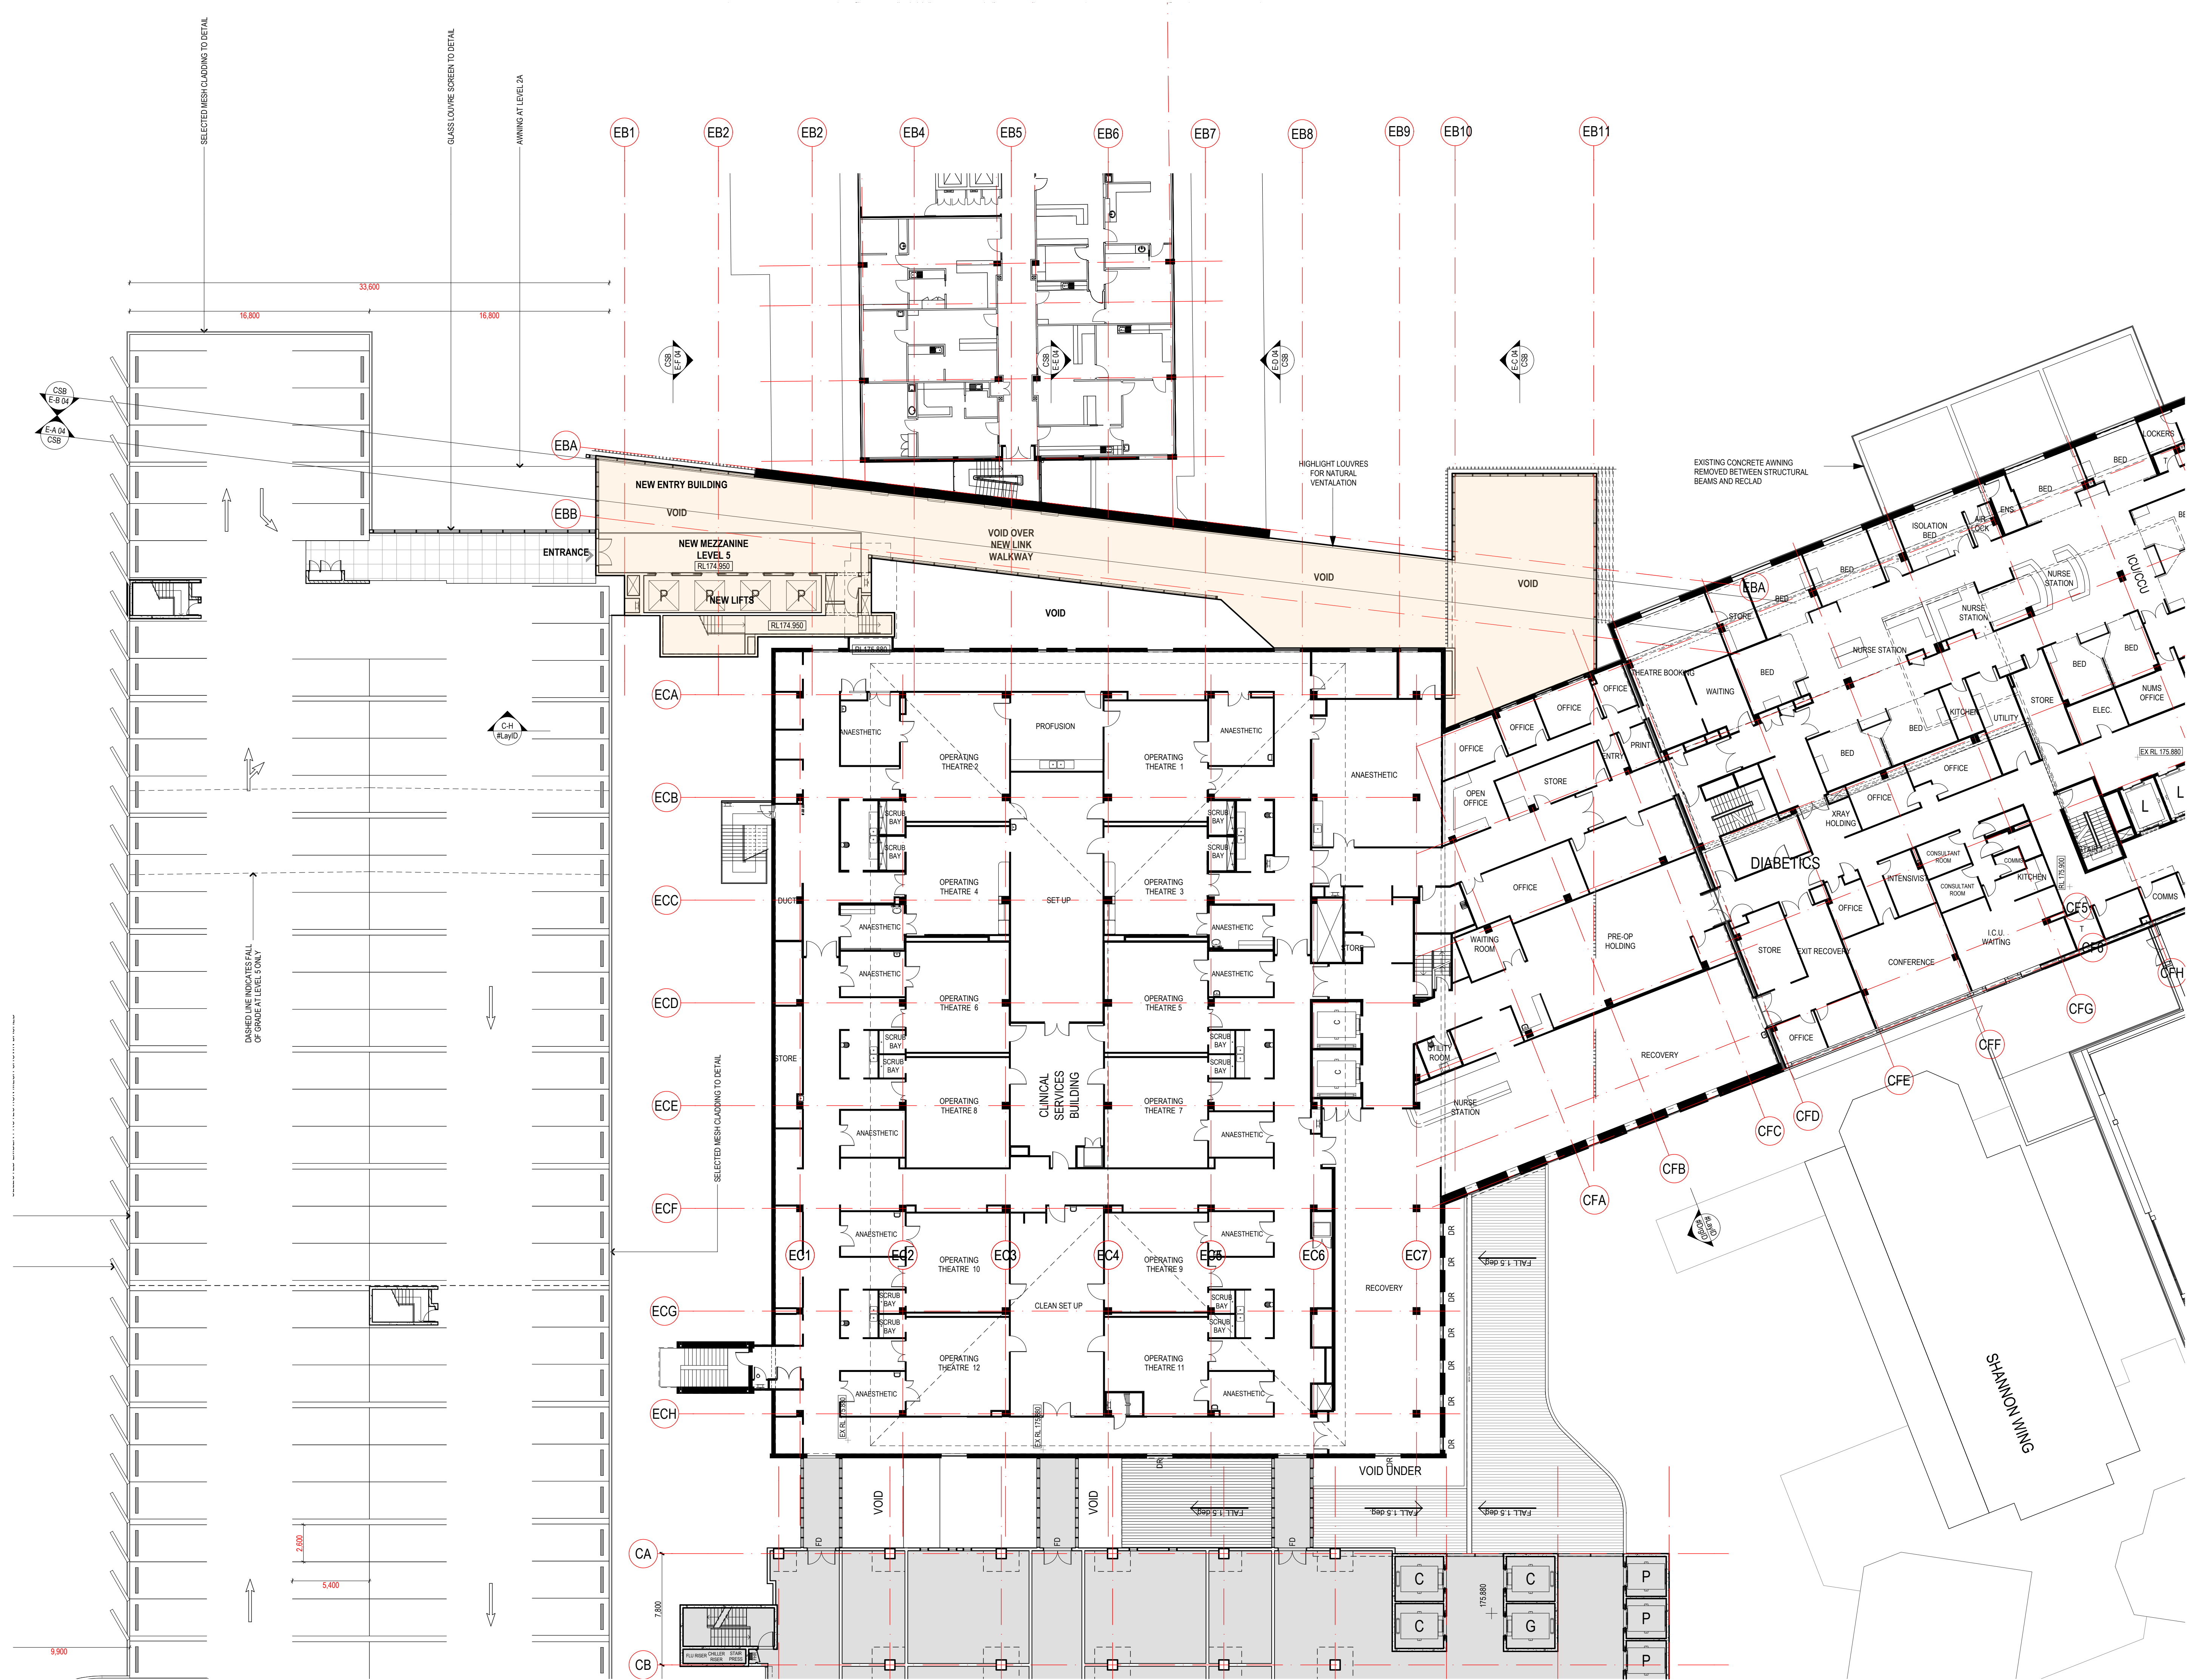

NOTES:

COPYRIGHT © ALL RIGHTS RESERVED. THIS DRAWING MAY NOT BE REPRODUCED OR TRANSMITTED IN ANY FORM OR BY ANY MEANS IN PART OR IN WHOLE WITHOUT PERMISSION OF MORRIS BRAY MARTIN OLLMANN PTY LTD.

ALL LEVELS AND DIMENSIONS TO BE VERIFIED PRIOR TO COMMENCEMENT OF WORK.

USE FIGURED DIMENSIONS ONLY. DO NOT SCALE.

ALL WORK TO COMPLY WITH CURRENT REGULATIONS AND S.A.A. STANDARDS.

LEGEND:

22/01/11	1.08.11	Preliminary
01/11/11	20.07.11	Preliminary

No.	Initial	DATE	REVISION/ISSUE DETAILS

SYDNEY ADVENTIST HOSPITAL

SYDNEY ADVENTIST HOSPITAL
185 FOX VALLEY RD
WAHROONGA NSW 2065
Phone: +61 2 9487 9111
Fax: +61 2 9487 9266

MBMO

MORRIS BRAY MARTIN OLLMANN

188 188 Melbourne Rd
Crows Nest NSW 2057 Australia
A/NZ 61 2 9591 1231
www.mbrmo.com.au
NSW Architects Registration Board Nominated Architects: Terry Mullen, 3334 Gary Bray 3535

HASSELL

Level 2/88 Cumberland Street Sydney NSW Australia 2000
GPO Box 5487 Sydney NSW 2051
T +61 2 9111 2300 www.hassell.com.au
Architecture Interior Design Landscape Architecture Planning Urban Design
Australia 6th China Hong Kong Singapore Thailand

PROJECT:

STAGE 1 REDEVELOPMENT

E - ENTRY BUILDING WORKS

DRAWING TITLE:

Front Entry Building Level 5

SCALE:	DRAWN BY:	PLOT DATE:	CHECKED:	QA:
1:200	gbr ST	12/05/2011		CM

PROJECT NUMBER:	DRAWING NUMBER:	ISSUE:
11100	E-A-115	[02]