



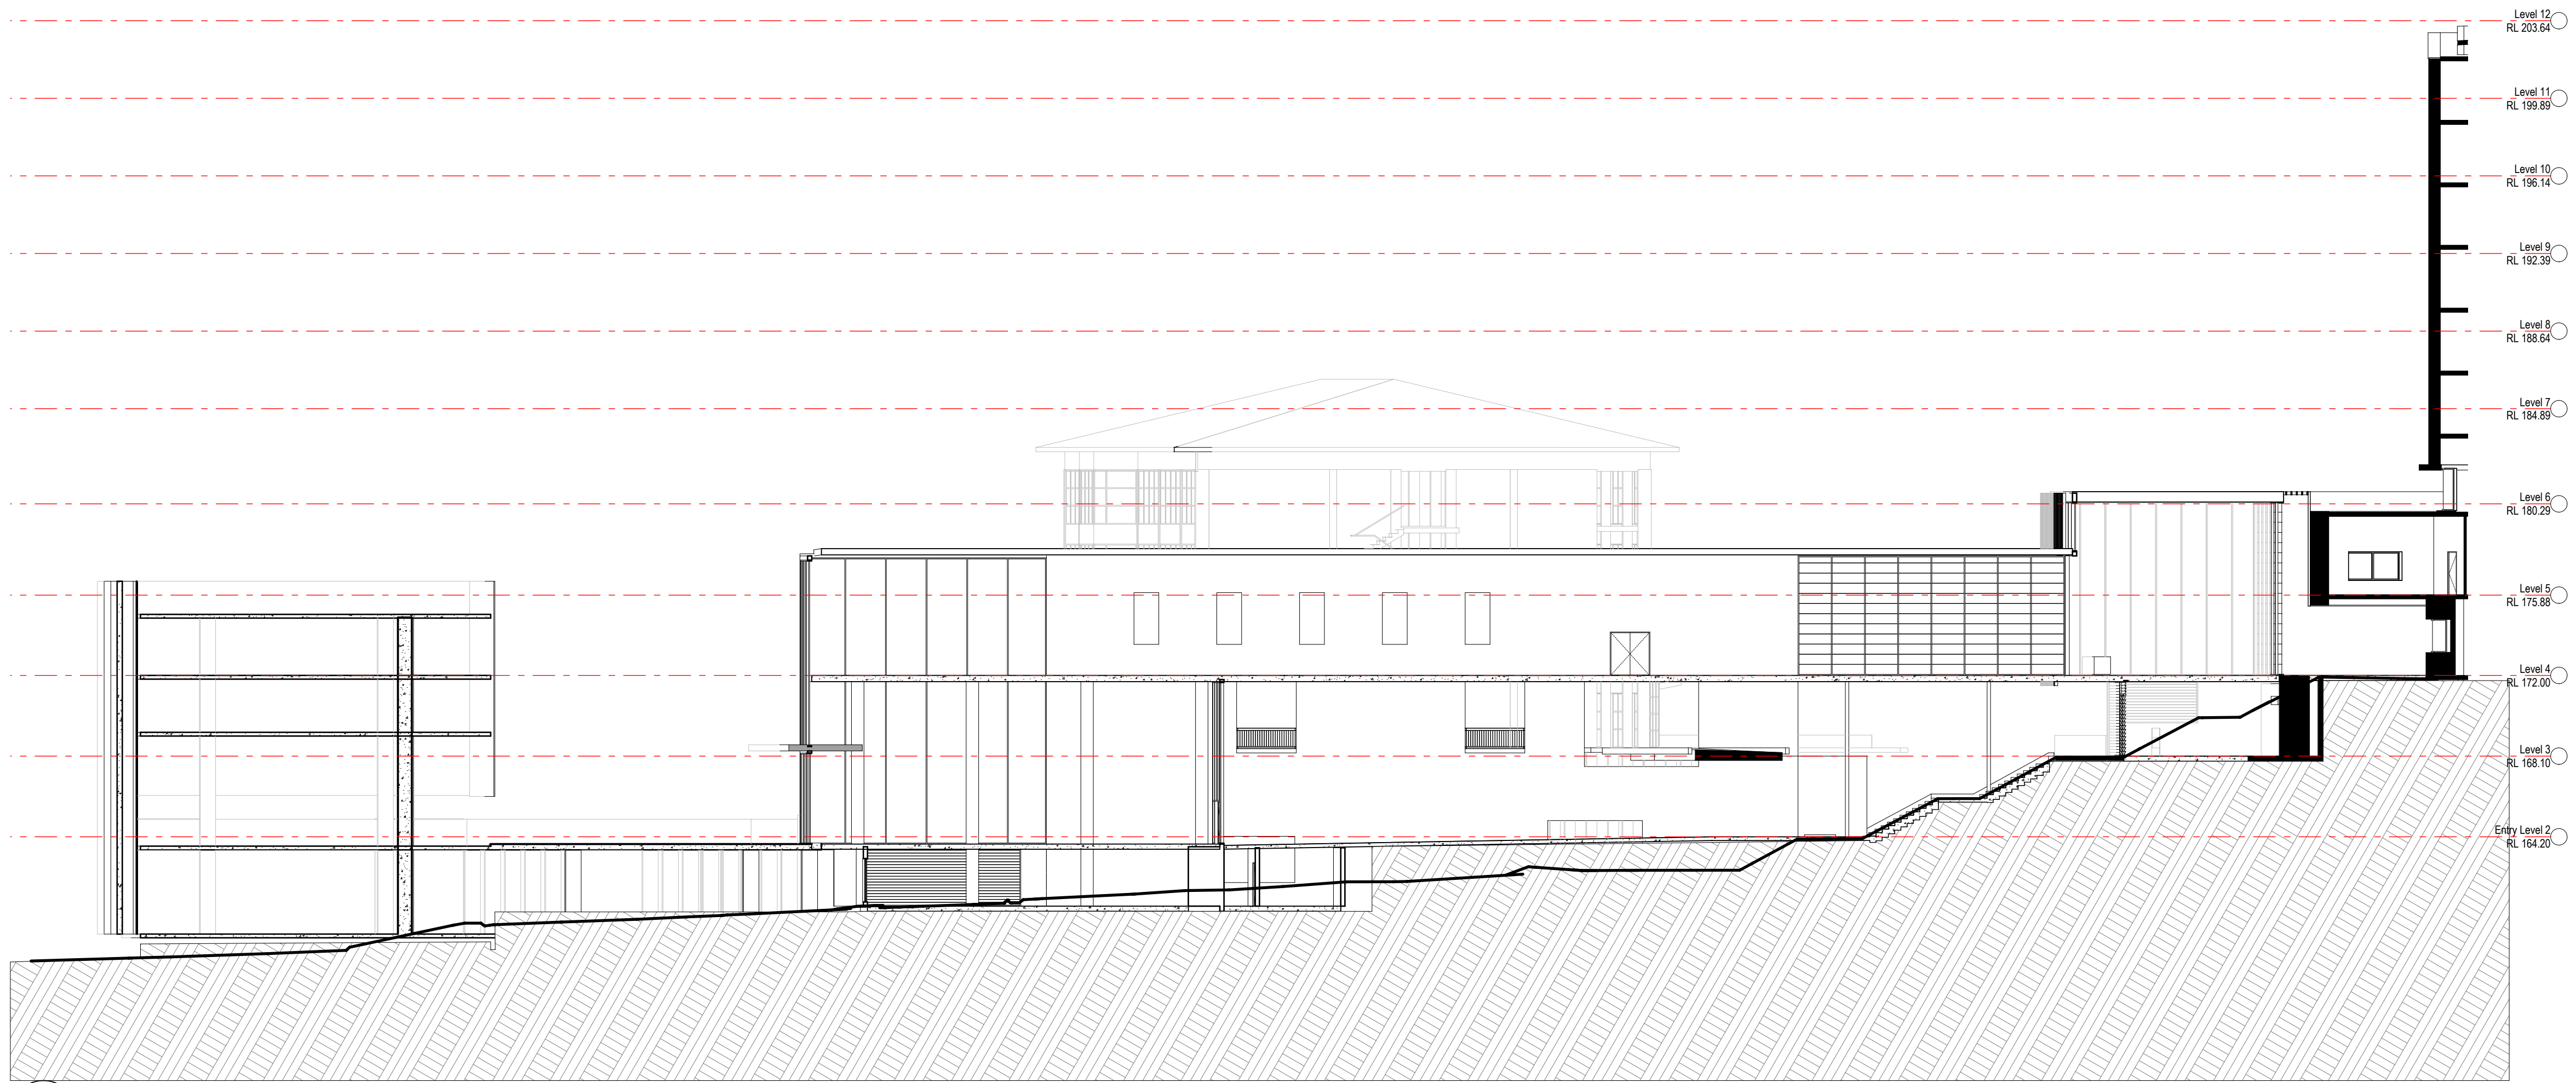

1
E-A SECTION A
SCALE 1:200

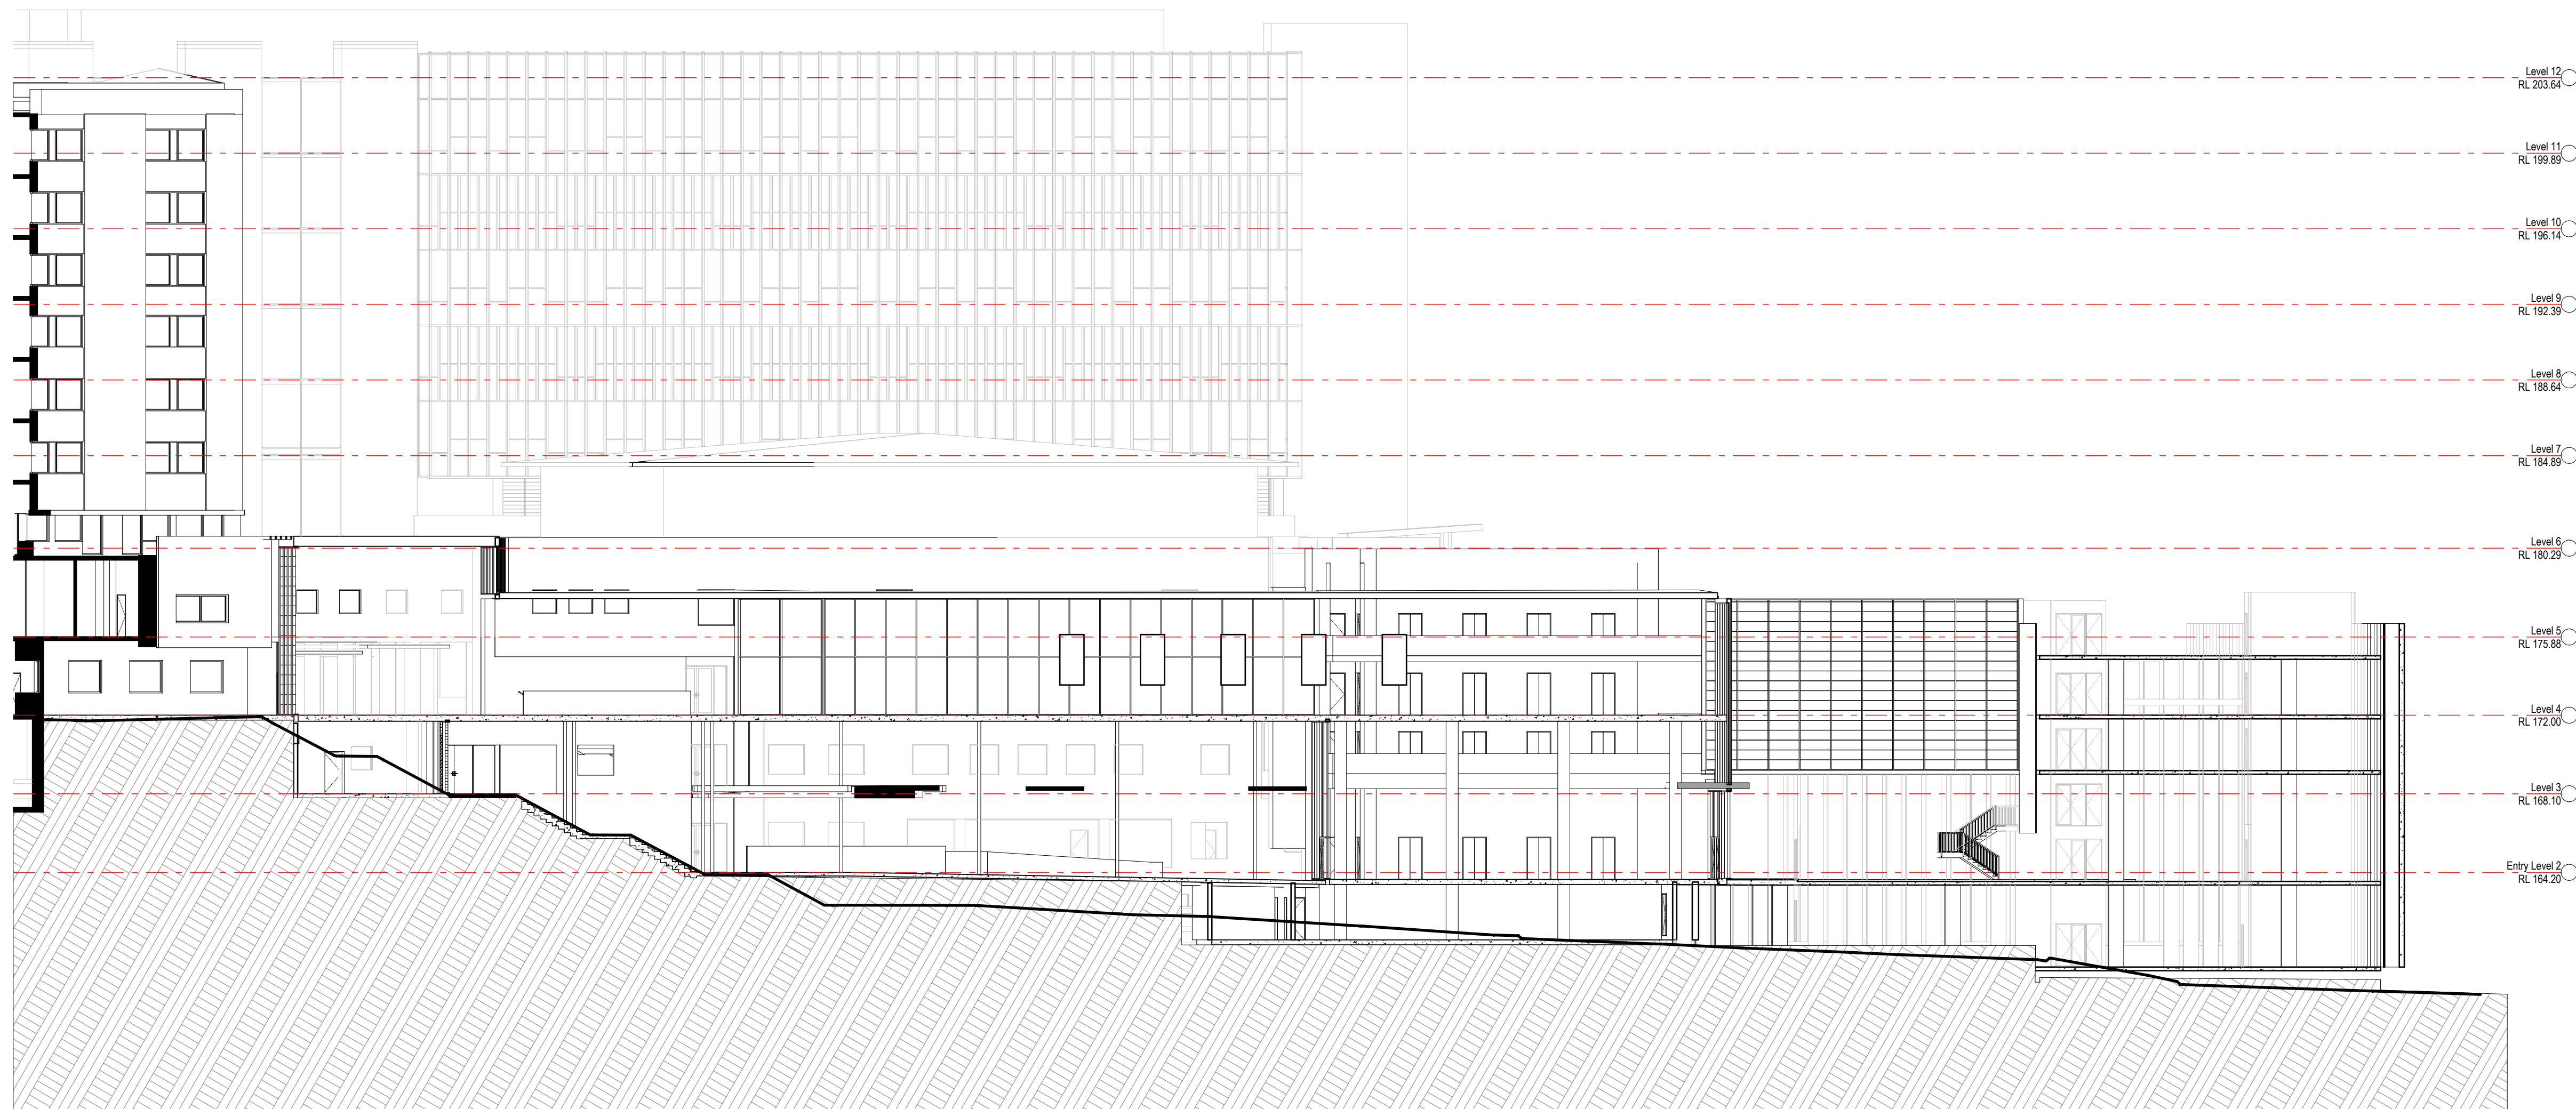

2
E-B SECTION B
SCALE 1:200

NOTES:

COPYRIGHT © ALL RIGHTS RESERVED. THIS DRAWING MAY NOT BE REPRODUCED OR TRANSMITTED IN ANY FORM OR BY ANY MEANS IN PART OR IN WHOLE WITHOUT PERMISSION OF MORRIS BRAY MARTIN OLLMANN PTY. LTD.

ALL LEVELS AND DIMENSIONS TO BE VERIFIED PRIOR TO COMMENCEMENT OF WORK.

USE FIGURED DIMENSIONS ONLY. DO NOT SCALE.

ALL WORK TO COMPLY WITH CURRENT REGULATIONS AND S.A.A. STANDARDS.

LEGEND:

DATE	REVISION / ISSUE DETAILS		
	SYDNEY ADVENTIST HOSPITAL 185 FOX VALLEY RD WAHROONGA NSW 2065 phone: +61 2 9487 9111 fax: +61 2 9487 9206		
MBMO MORRIS BRAY MARTIN OLLMANN 185 woolrichway Rd Crows Nest NSW 2067 Australia t +61 2 9121 4209 k222 f +61 2 9121 4209 k222 www.mbmo.com.au As Architects Registration Board Nominated Architects, Tarry Mills, 33/44 Green Park, 35/55			
HASSELL Level 2 88 Cumberland Street Sydney NSW Australia 2000 GPO Box 5487 Sydney NSW 2051 T +61 2 9111 2200 www.hassell.com.au Architecture Interior Design Landscape Architecture Planning Urban Design Australia PR China Hong Kong SAR Singapore Thailand			
PROJECT:			
STAGE 1 REDEVELOPMENT			
E - ENTRY BUILDING WORKS			
DRAWING TITLE:			
Entry Building Section			
SCALE:	DRAWN BY:	PLOT DATE:	CHECKED:
#B1	DB	12/08/2011	CM
DRAWING NUMBER:		ISSUE:	
1100		N/A	