


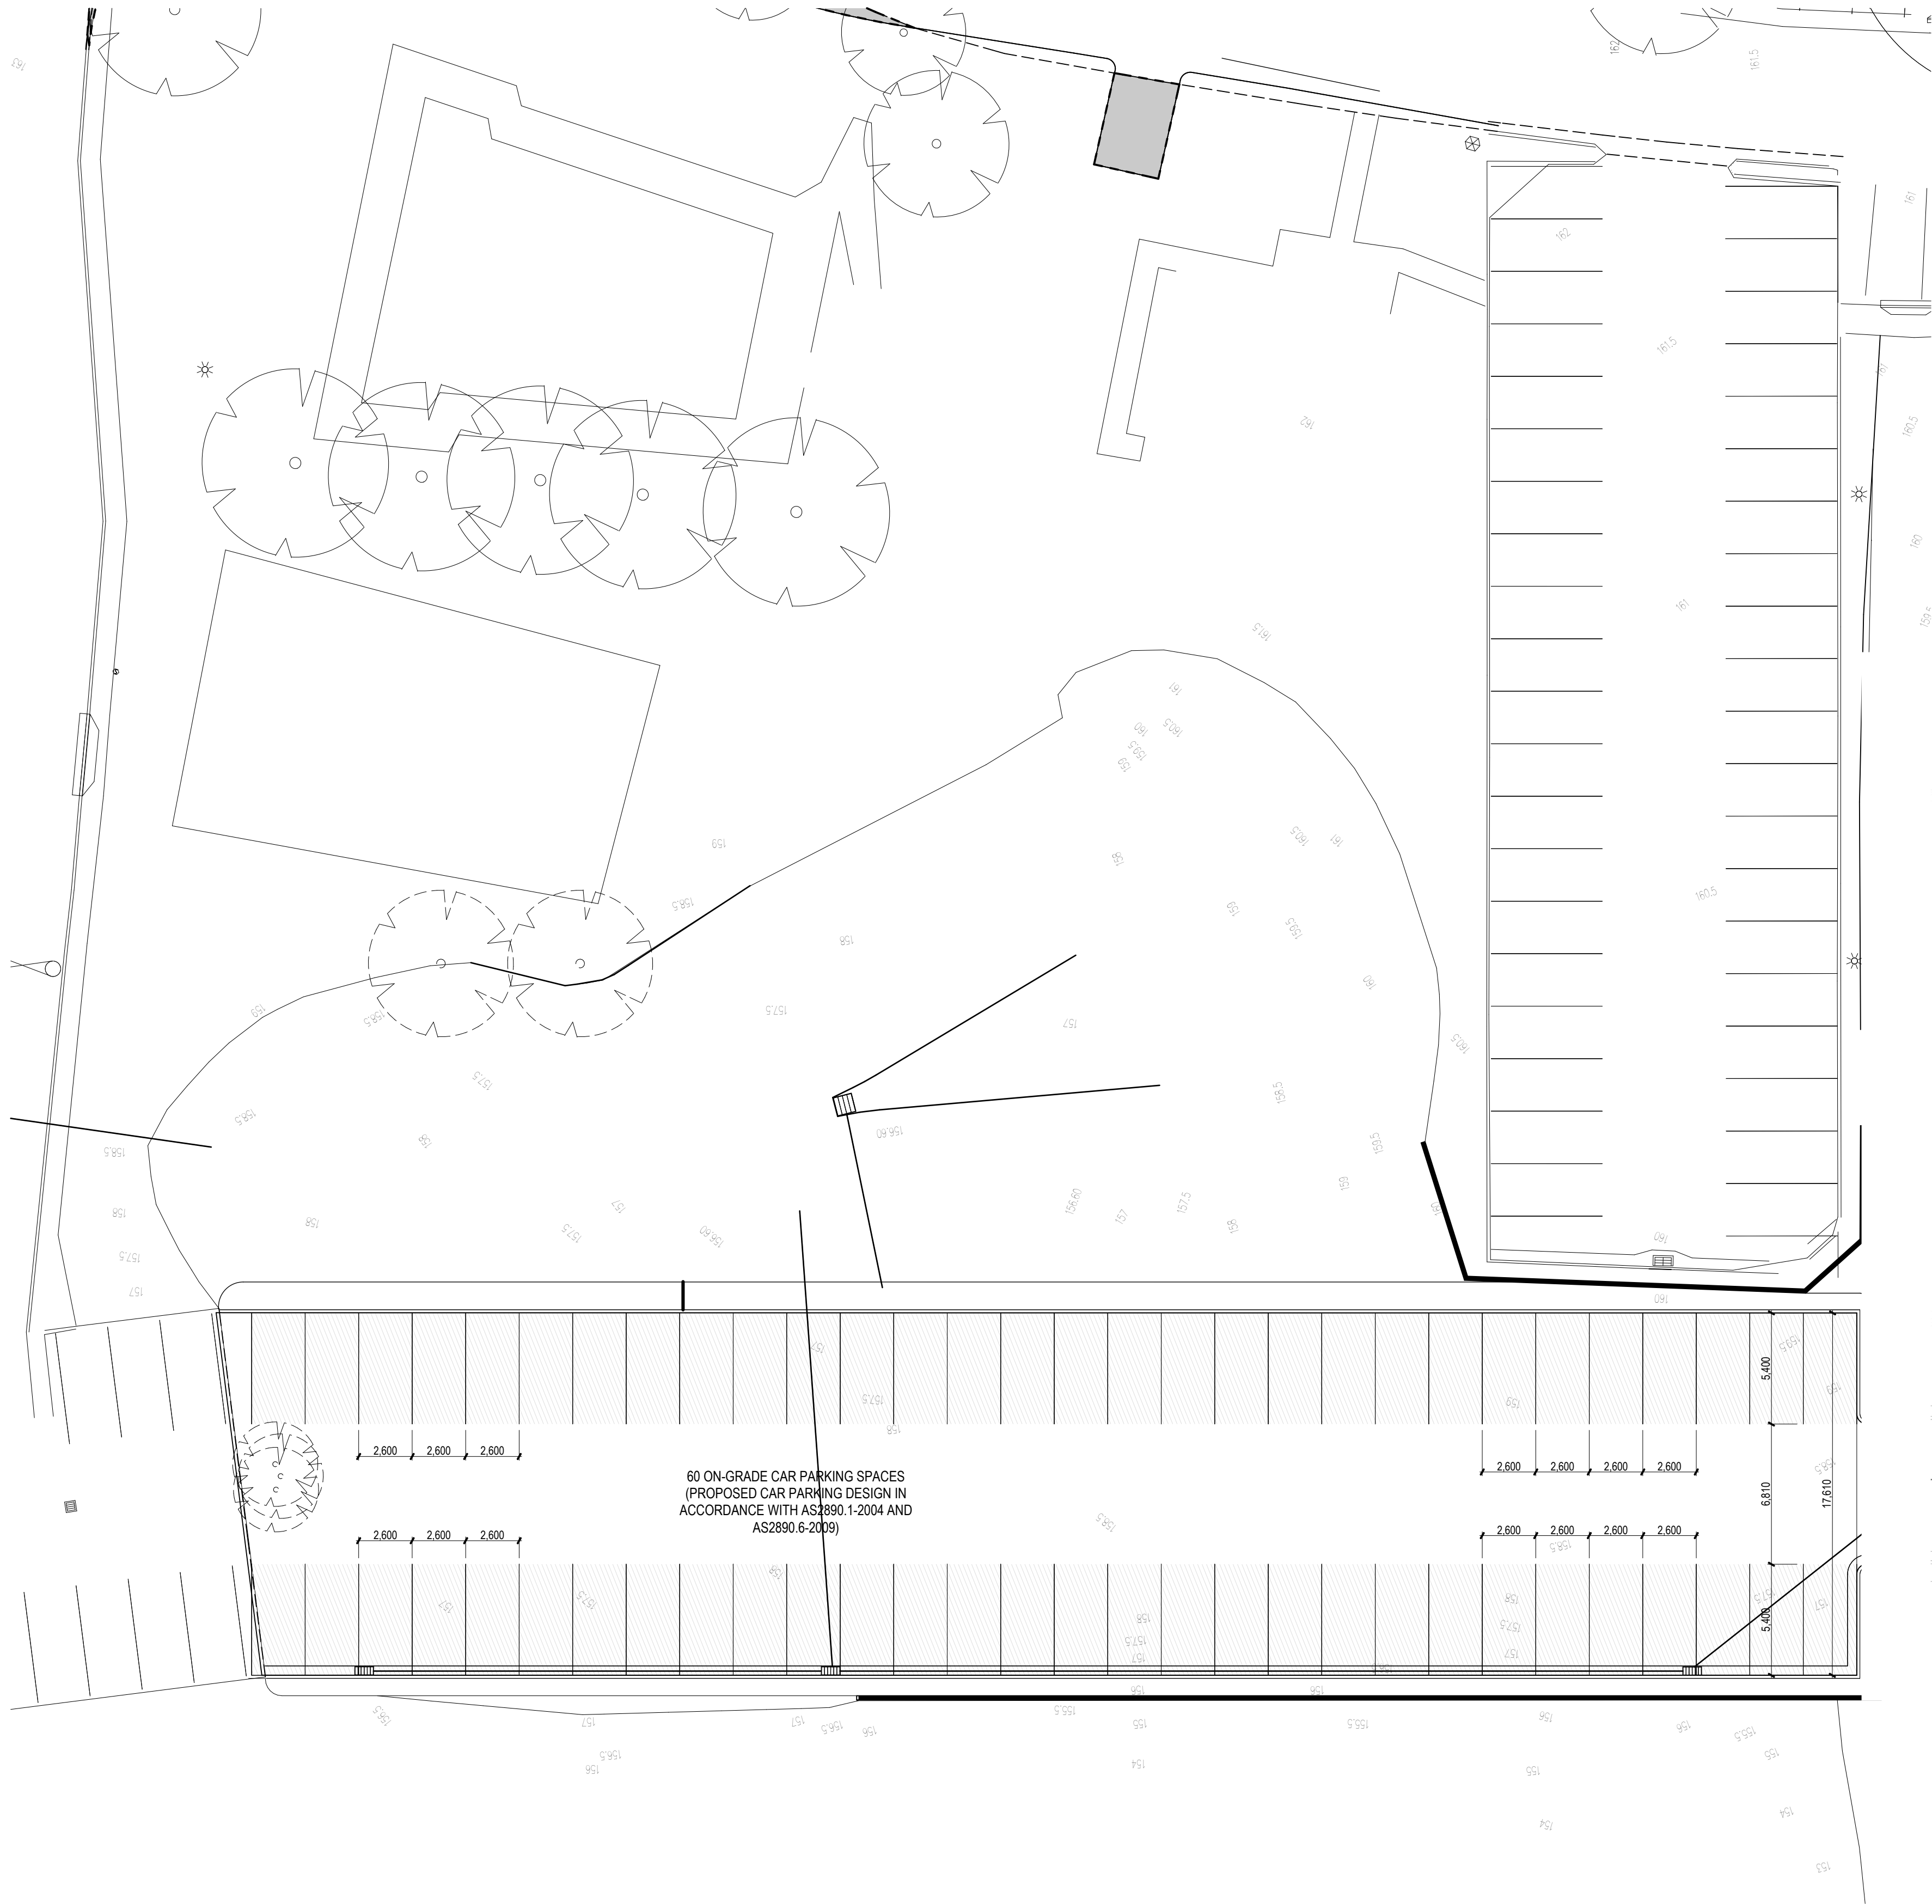


NOTES:

COPYRIGHT © ALL RIGHTS RESERVED. THIS DRAWING MAY NOT BE REPRODUCED OR TRANSMITTED IN ANY FORM OR BY ANY MEANS IN PART OR IN WHOLE WITHOUT PERMISSION OF MORRIS BRAY ARCHITECTS PTY. LTD.

ALL LEVELS AND DIMENSIONS TO BE VERIFIED PRIOR TO COMMENCEMENT OF WORK.
USE FIGURED DIMENSIONS ONLY. DO NOT SCALE.

ALL WORK TO COMPLY WITH CURRENT REGULATIONS AND S.A.A. STANDARDS.

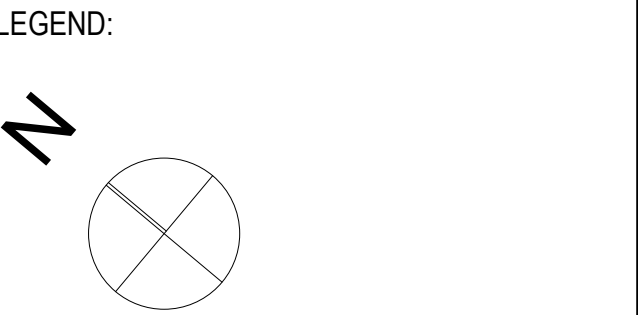

011	PR	07.09.11	Approval
No.	Initial	DATE	REVISION / ISSUE DETAILS

CLIENT

SYDNEY ADVENTIST HOSPITAL
186 FOX VALLEY RD
WAHROONGA NSW 2065

phone: +61 2 9487 9111
fax: +61 2 9487 9286

MBMO

MORRIS BRAY MARTIN OLLMANN

186-188 Wiloughby Rd
Crows Nest NSW 2067 Australia
ABN 90 150 471 051
NSW Architects Registration Board Nominated Architects: Terry Morris 3354 Garry Bray 3355

1 +61 2 9439 6622
info@mbmo.com.au
www.mbmo.com.au

PROJECT:
STAGE 1 REDEVELOPMENT

DRAWING TITLE:
**North-West On-Grade 60
Spaces Permanent Carpark**

DRAWN BY: PR	PLOT DATE: 7/09/2011 1100-A On-Grade Carpark Prelim LAY (2009 Issues)	CHECKED: CM
PROJECT NUMBER: 11100	SCALE: 1:100	8A3 8A1
DRAWING NUMBER: A-A-115	ISSUE: [01]	