


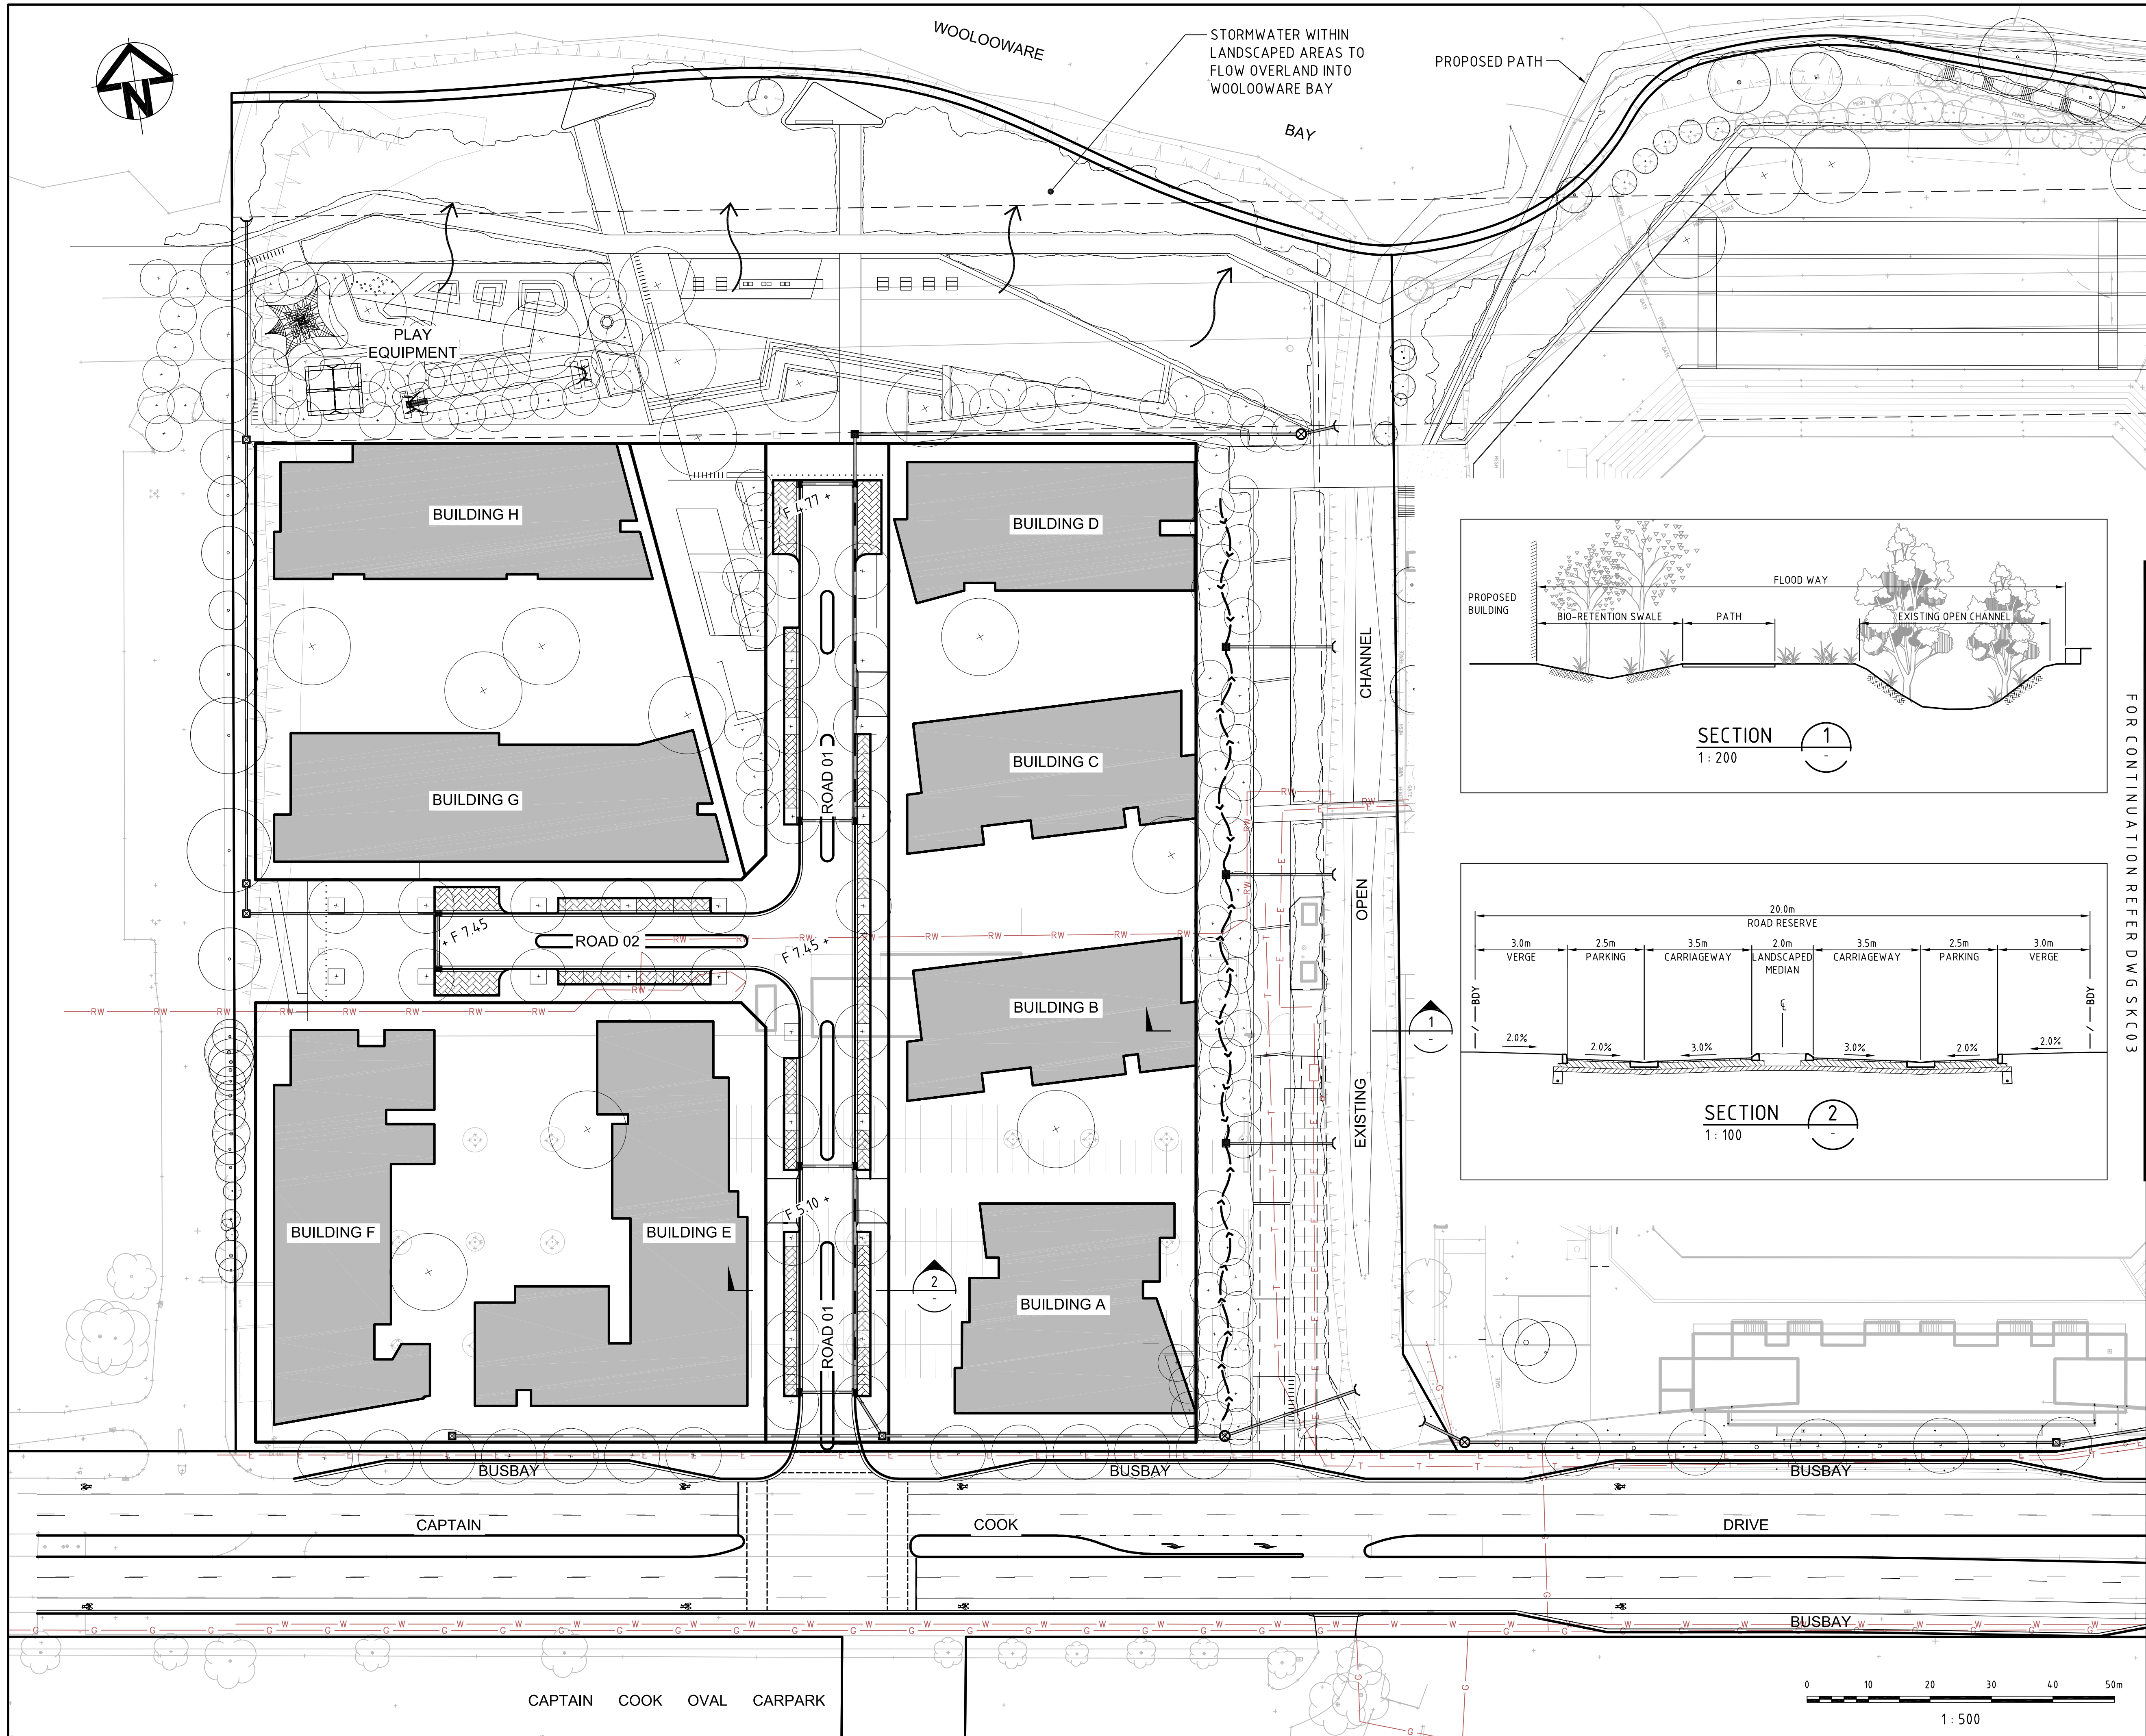

LEGEND

- STORMWATER PIT
- STORMWATER PIPE
- STORMWATER OUTLET
- GROSS POLLUTANT TRAP
- BIO-RETENTION SWALE
- + F 7.00
- FINISHED SURFACE LEVEL
- 'ECO' PAVERS
- SURFACE FLOW DIRECTION ARROW
- RT
- RAINWATER TANK

FOR CONTINUATION REFER DWG SKC03

P1	ISSUED FOR INFORMATION	13-07-11
Issue	Description	Date

THIS DRAWING CANNOT BE COPIED OR REPRODUCED IN ANY FORM OR USED FOR ANY OTHER PURPOSE OTHER THAN THAT ORIGINALLY INTENDED WITHOUT THE WRITTEN PERMISSION OF AT&L

Status	PRELIMINARY		A1
NOT TO BE USED FOR CONSTRUCTION			
Scales	1 : 500	Drawn	TS
		Designed	MM
Height Datum	AHD	Checked	AMc
Grid	MGA	Approved	

File: SKC02-Residential-Masterplan.dwg

Client

BLUESTONE CAPITAL VENTURES No.1 PTY LTD

Civil Engineers and Project Managers

Suite 702, 6A Glen Street
Mills Point NSW 2061
ABN 96 130 882 405
Tel: 02 8920 2466
Fax: 02 9922 5102
www.atl.net.au
info@atl.net.au


Project

CRONULLA SHARKS REDEVELOPMENT

Title

RESIDENTIAL ROADWORKS AND STORMWATER PLAN

Drawing No.	Project No.	Issue
SKC02	11-59	P1

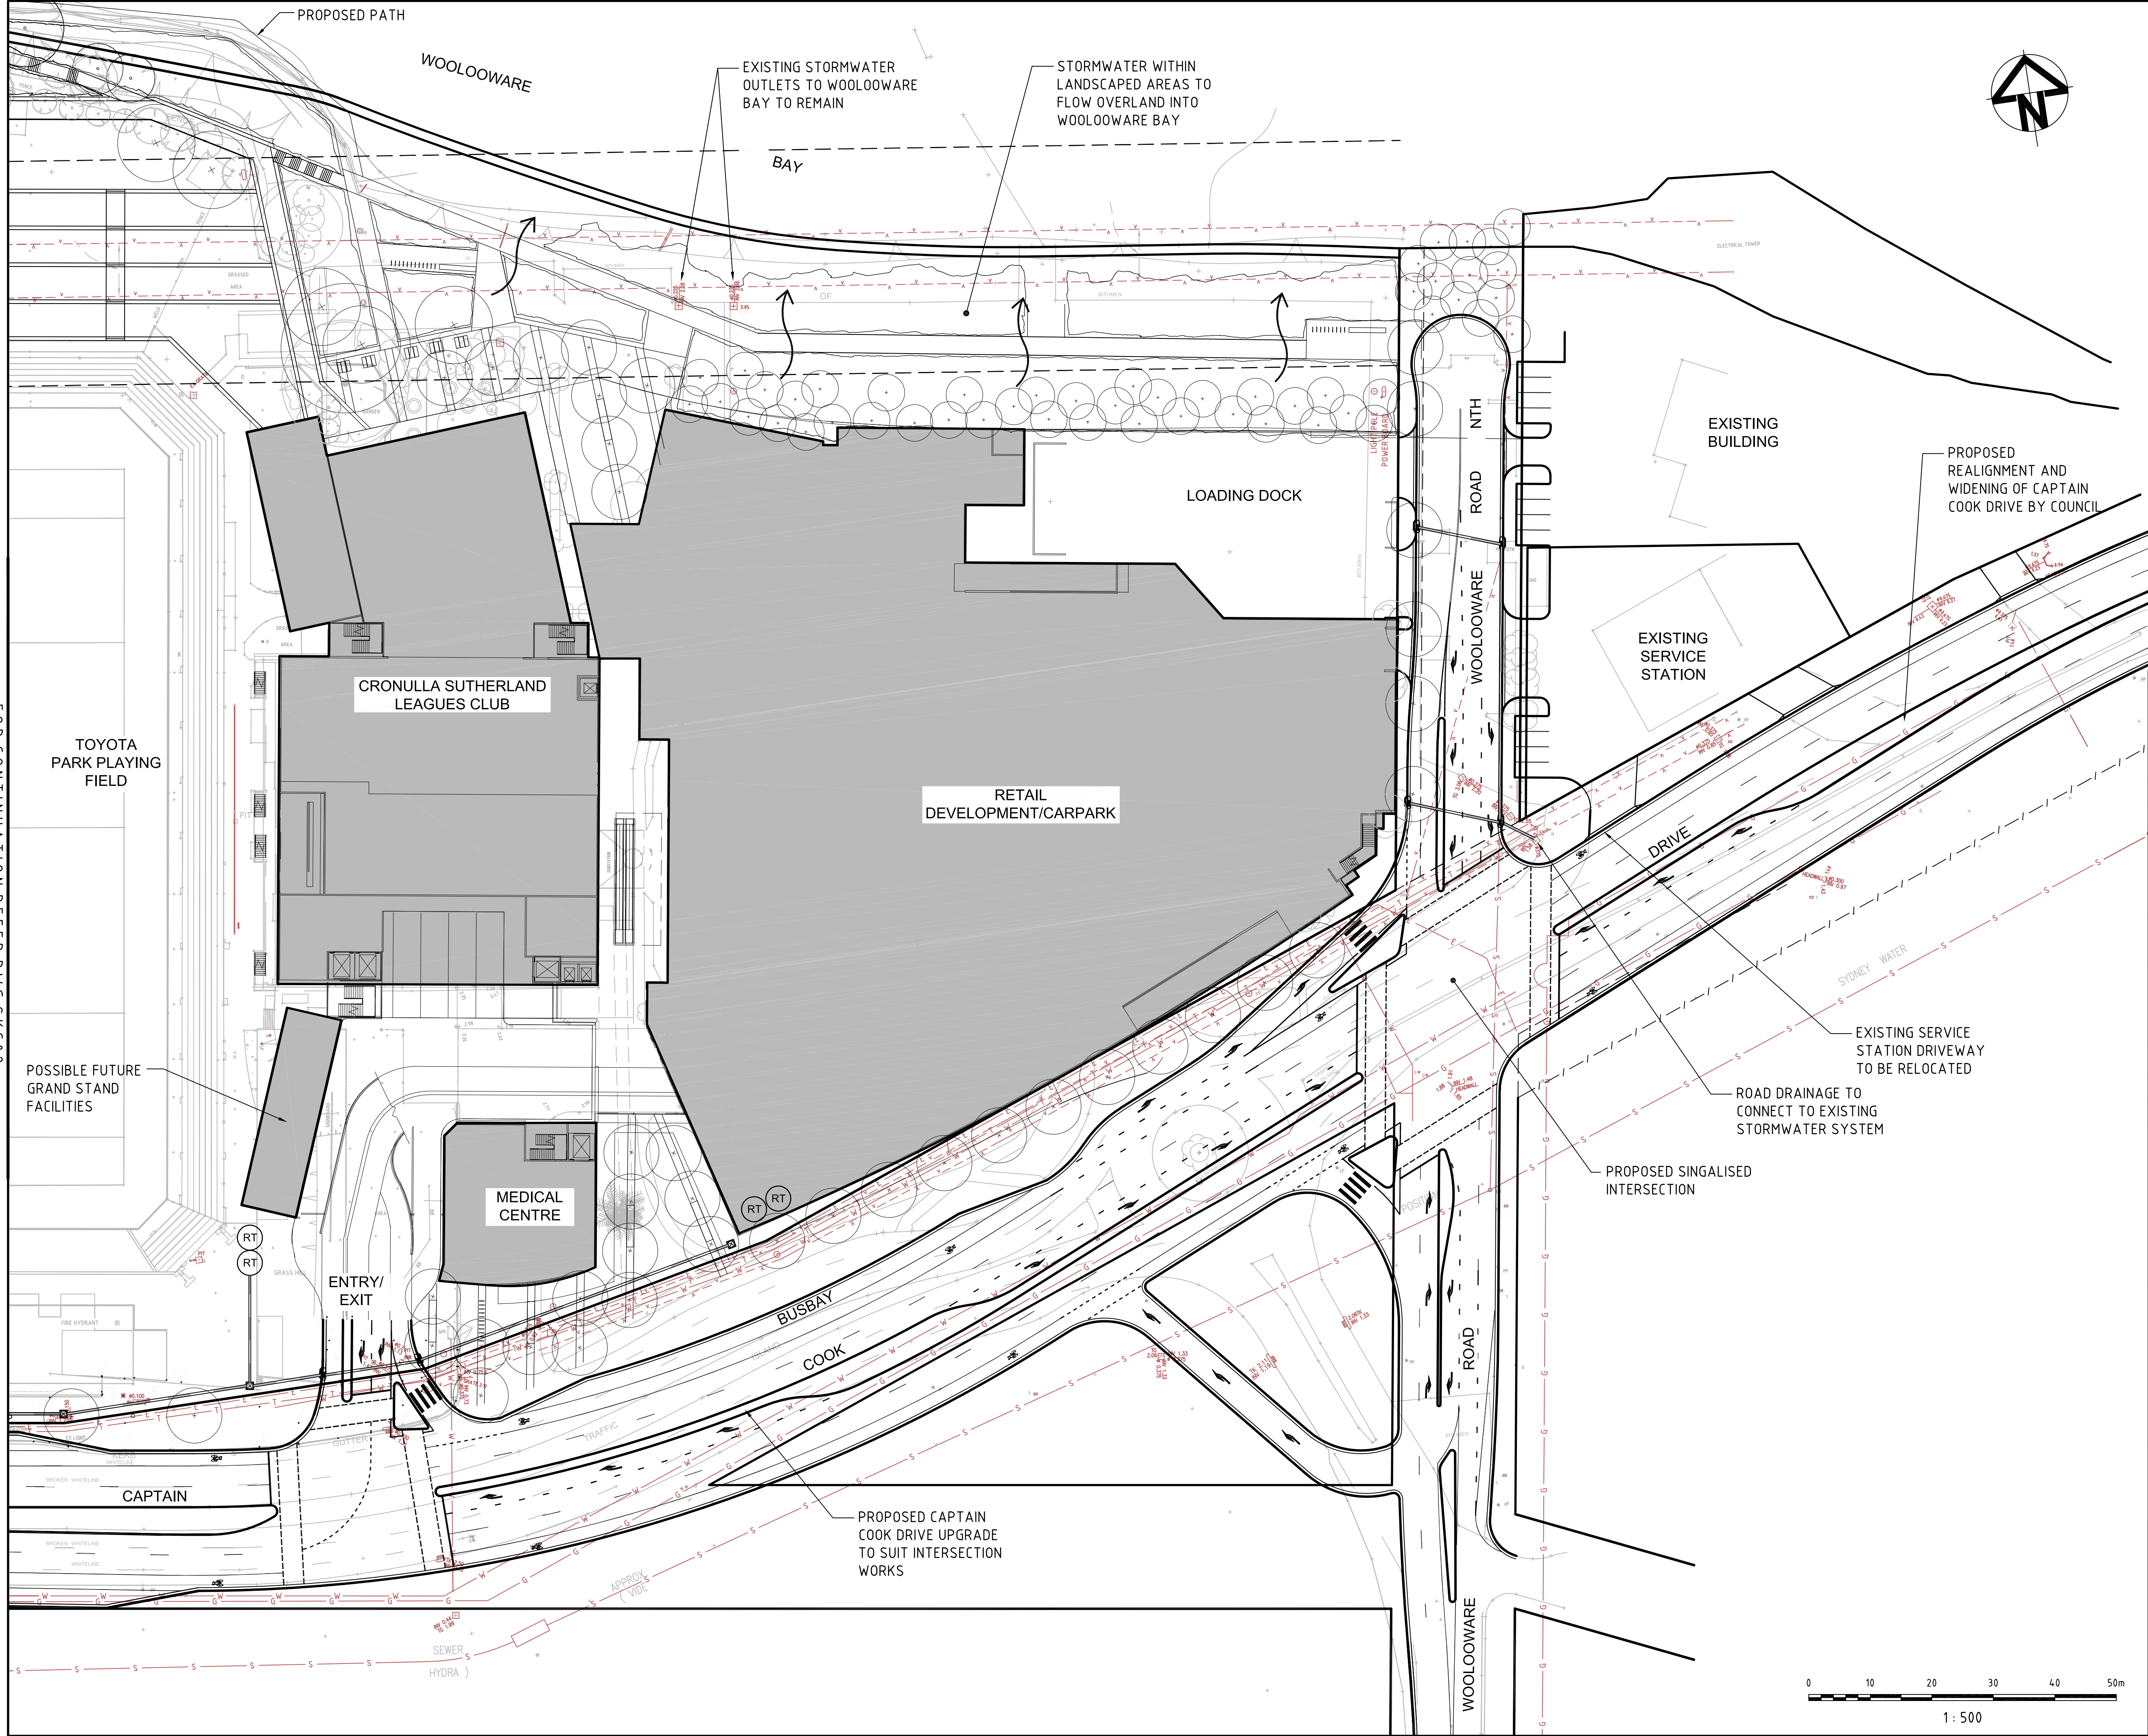

LEGEND

- STORMWATER PIT
- STORMWATER PIPE
- STORMWATER OUTLET
- GROSS POLLUTANT TRAP
- BIO-RETENTION SWALE
- + F 7.00
- FINISHED SURFACE LEVEL
- 'ECO' PAVERS
- SURFACE FLOW DIRECTION ARROW
- RAINWATER TANK

P1	ISSUED FOR INFORMATION	13-07-11								
Issue	Description	Date								
THIS DRAWING CANNOT BE COPIED OR REPRODUCED IN ANY FORM OR USED FOR ANY OTHER PURPOSE OTHER THAN THAT ORIGINALLY INTENDED WITHOUT THE WRITTEN PERMISSION OF AT&L										
Status	PRELIMINARY NOT TO BE USED FOR CONSTRUCTION									
Scales	A1									
	1 : 500	<table border="1"> <tr> <td>Drawn</td> <td>TS</td> </tr> <tr> <td>Designed</td> <td>MM</td> </tr> </table>	Drawn	TS	Designed	MM				
	Drawn	TS								
Designed	MM									
<table border="1"> <tr> <td>Height Datum</td> <td>AHD</td> <td>Checked</td> <td>AMc</td> </tr> <tr> <td>Grid</td> <td></td> <td>Approved</td> <td></td> </tr> </table>	Height Datum	AHD	Checked	AMc	Grid		Approved			
Height Datum	AHD	Checked	AMc							
Grid		Approved								
File:	SKC03-Retail-Masterplan.dwg									
Client	BLUESTONE CAPITAL VENTURES No.1 PTY LTD									
Civil Engineers and Project Managers	 Suite 702, 6A Glen Street Milsoms Point NSW 2061 ABN 96 130 882 405 Tel: 02 8920 2466 Fax: 02 9922 5102 www.atl.net.au info@atl.net.au									
Project	CRONULLA SHARKS REDEVELOPMENT									
Title	RETAIL ROADWORKS AND STORMWATER PLAN									
Drawing No.	Project No.	Issue								
SKC02	11-59	P1								

FOR CONTINUATION REFER DWG SKC02