

Annex A

Design Concepts 1 to 8



SHORE SCHOOL PICK-UP ZONE DESIGN CONCEPTS



IMAGE USED UNDER LICENCE FROM GOOGLE EARTH



SHORE SCHOOL NORTH SYDNEY PICK-UP ZONE DESIGN CONCEPTS







Quality
Engineering
Company

LOCALITY PLAN

© Cardno Ltd 2011
All Rights Reserved
This document is the property of Cardno Ltd and is to be used only for the purposes for which it was created. Cardno Ltd does not and shall not assume any liability for the use of this document in any form or for any purpose other than that for which it was created.

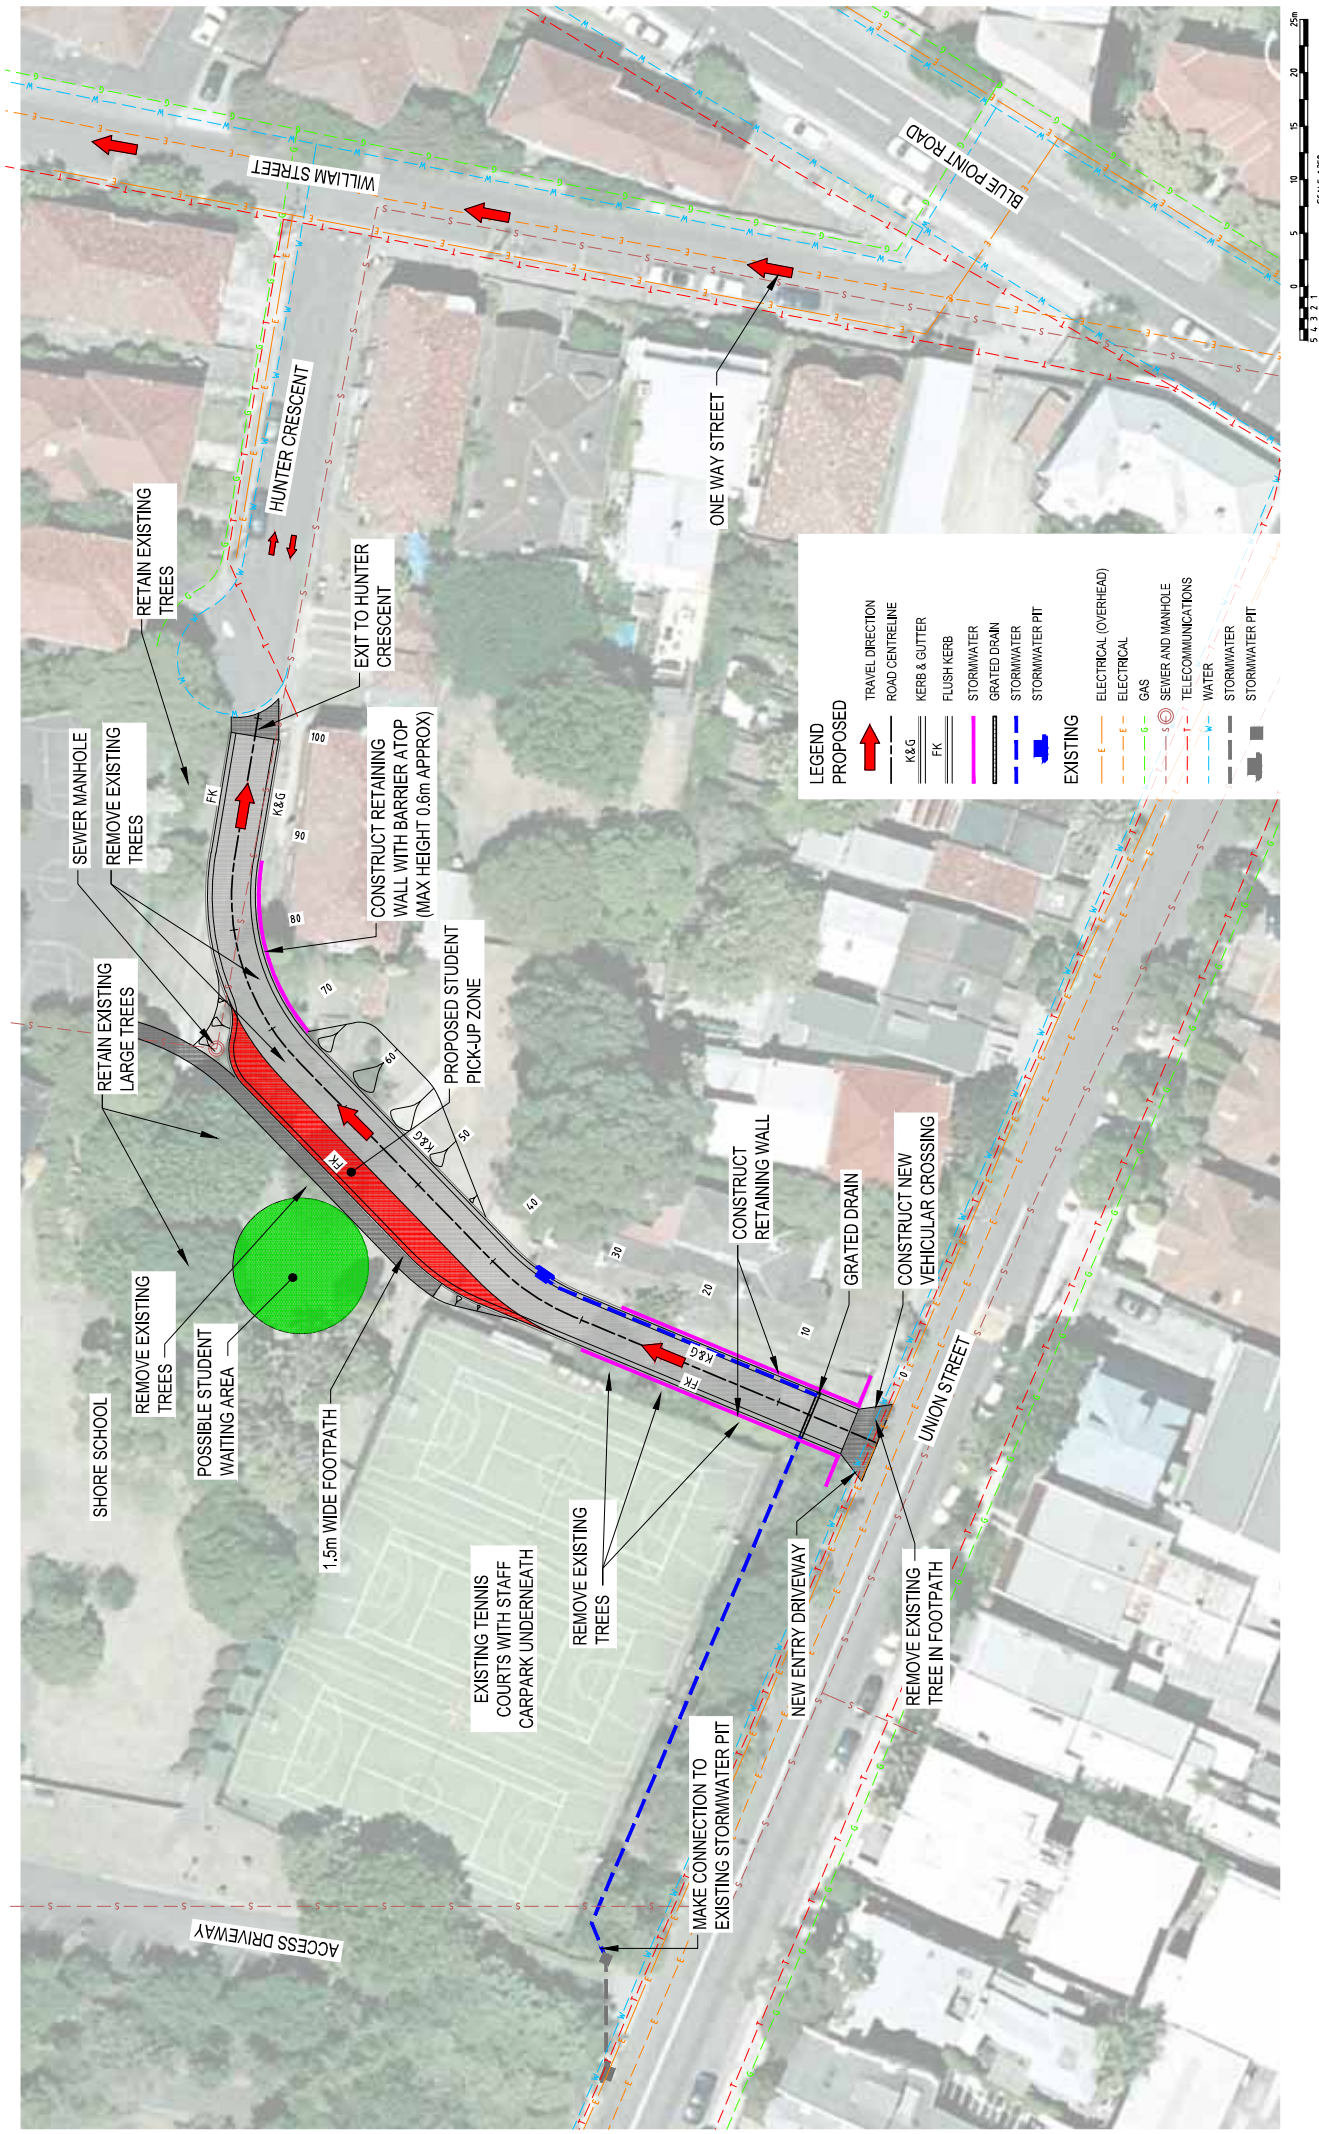

SHORE SCHOOL NORTH SYDNEY


PICK-UP ZONE DESIGN CONCEPTS



OPTION 1

NEW ENTRY DRIVEWAY OFF UNION STREET

© Cardno Ltd 2011
All Rights Reserved

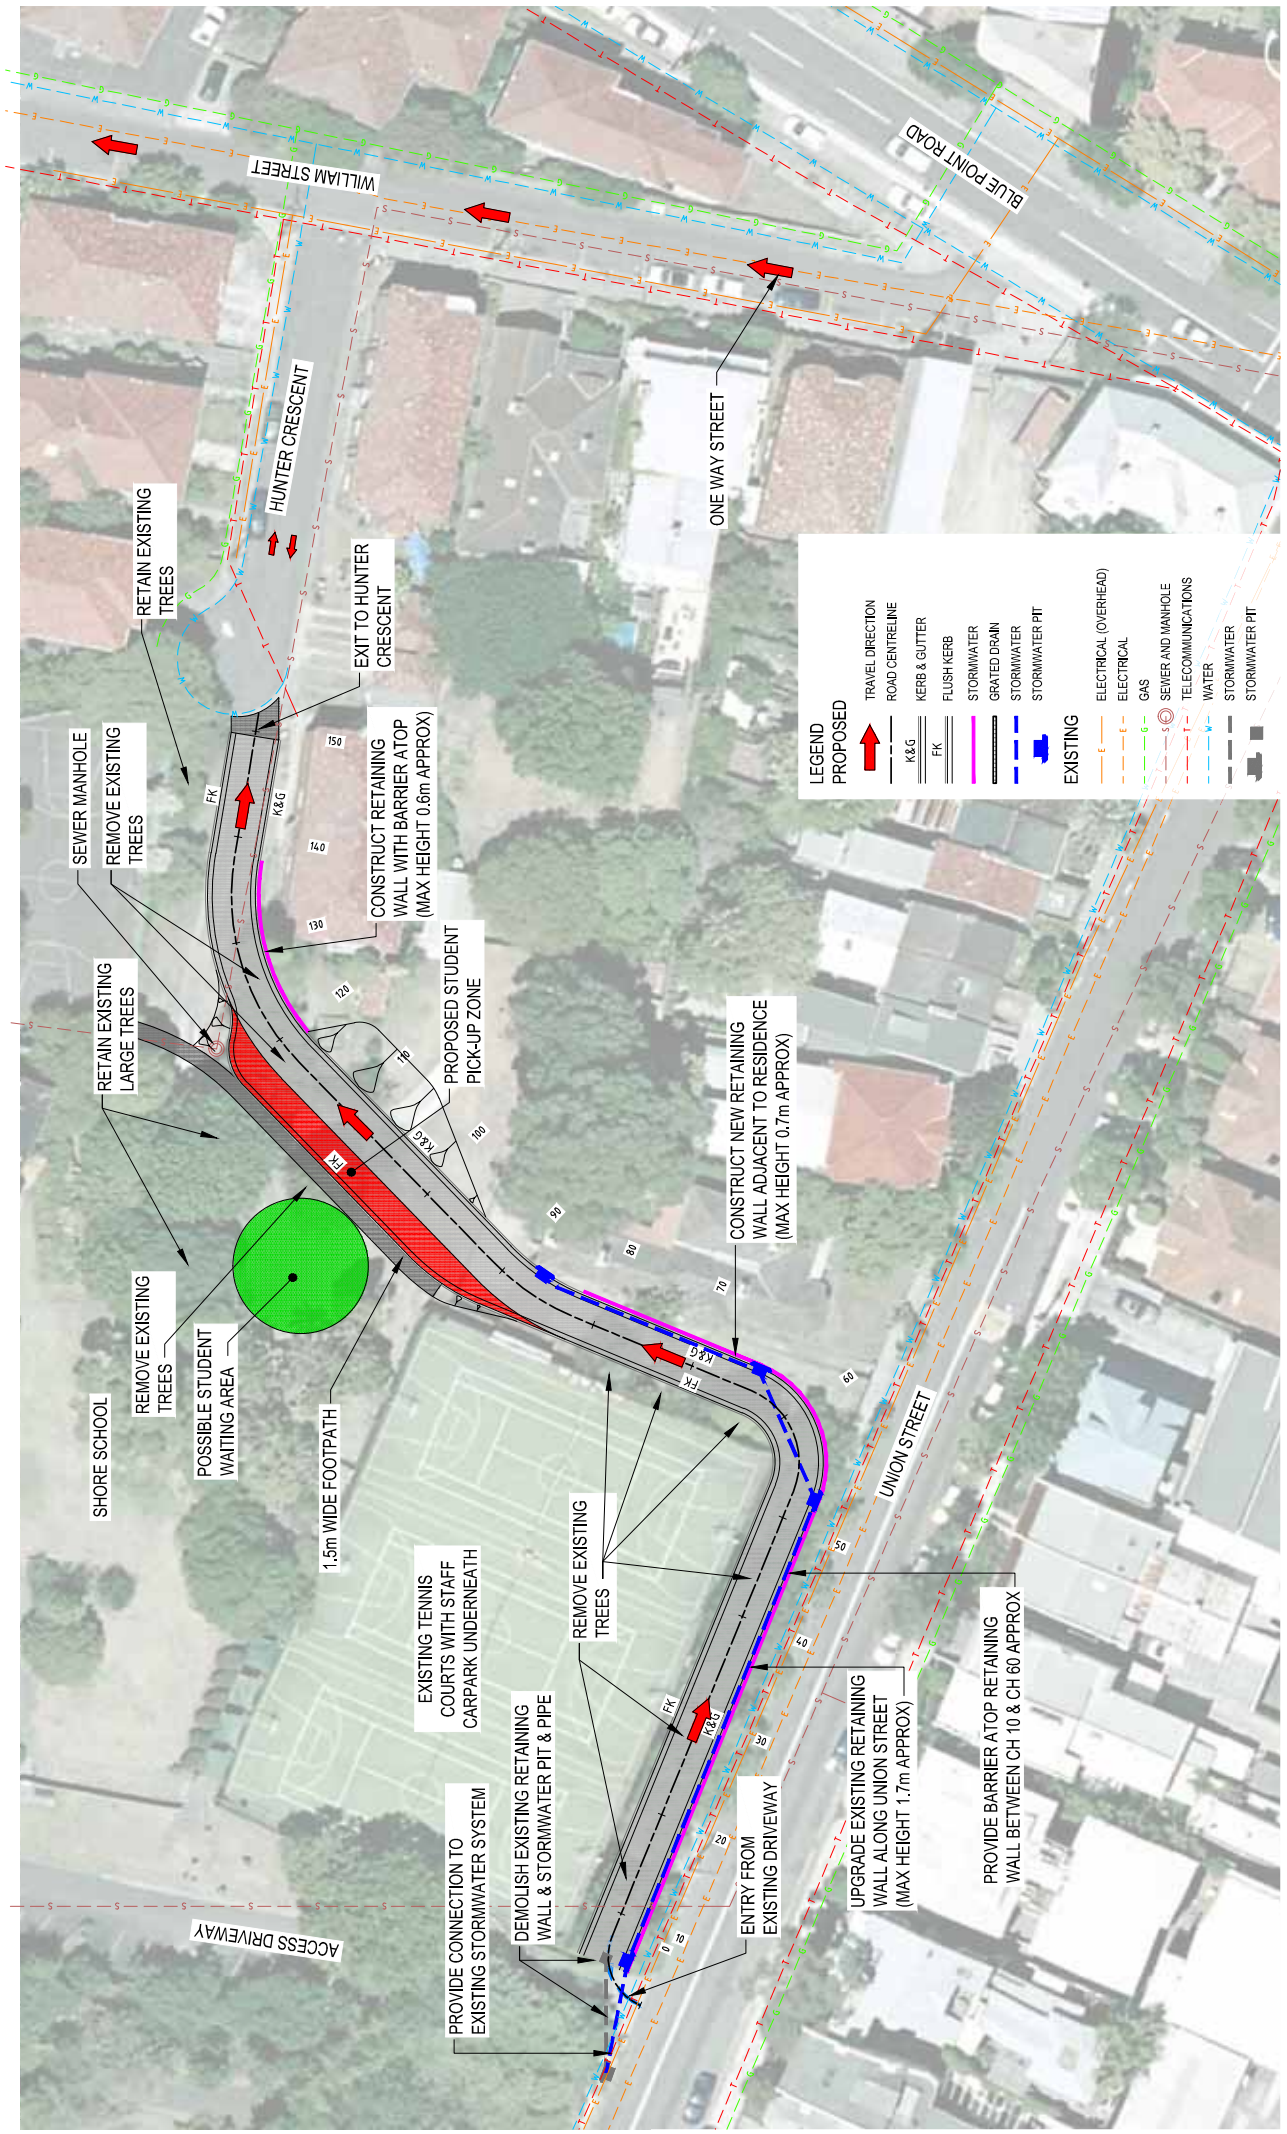

SHORE SCHOOL NORTH SYDNEY


PICK-UP ZONE DESIGN CONCEPTS

© Cardno Ltd 2011
All Rights Reserved



OPTION 3

NEW ROAD TO SOUTH OF EXISTING CARPARK

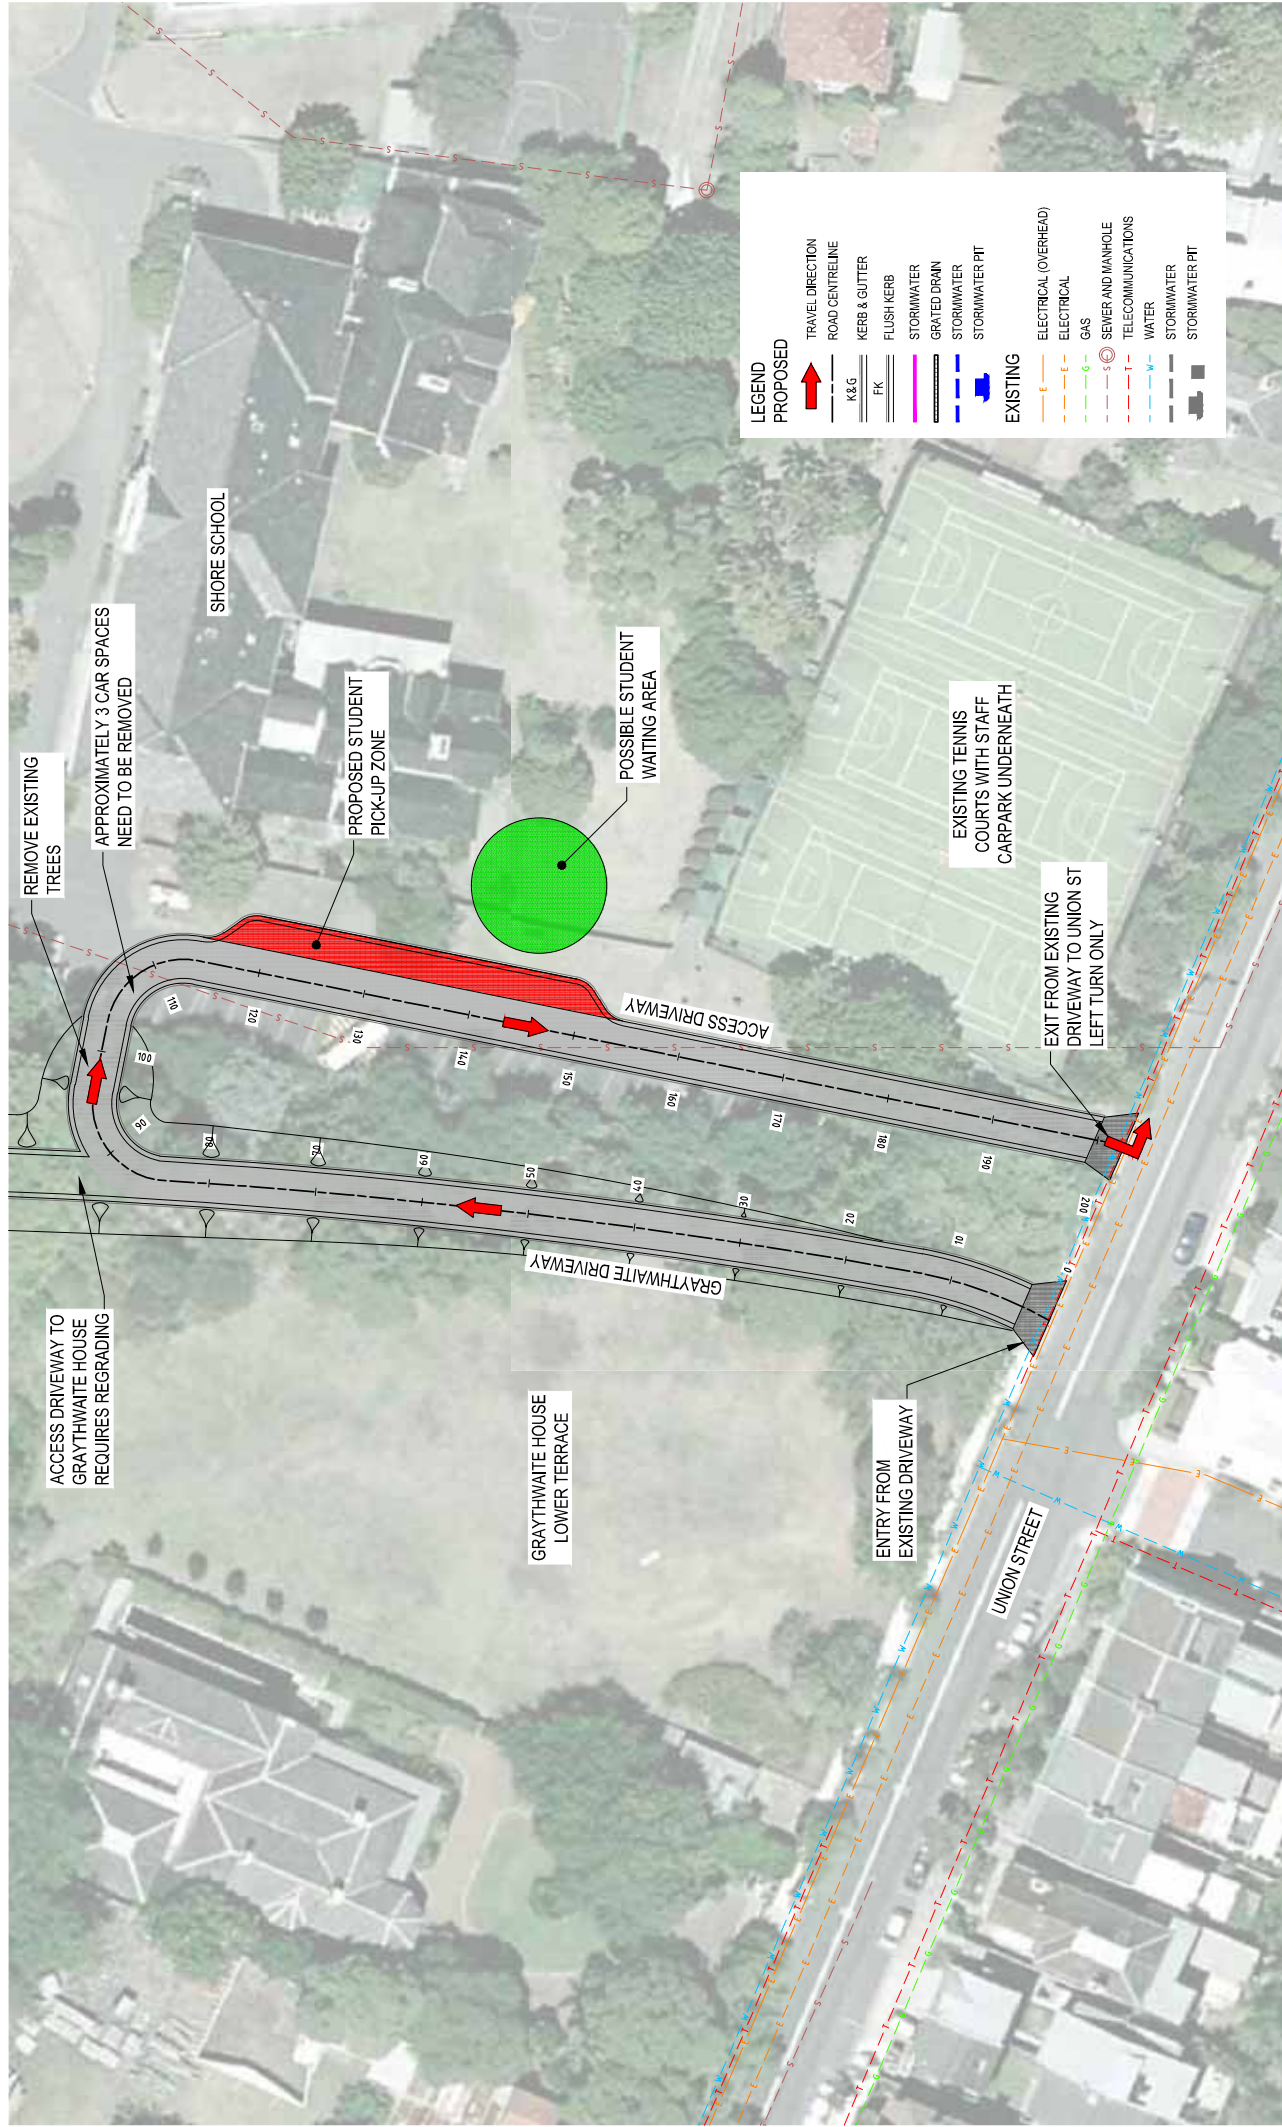

SHORE SCHOOL NORTH SYDNEY


PICK-UP ZONE DESIGN CONCEPTS

© Cardno Ltd 2011
All Rights Reserved



OPTION 4

UTILISE EXISTING GRAYTHWAITE & SHORE SCHOOL DRIVEWAYS

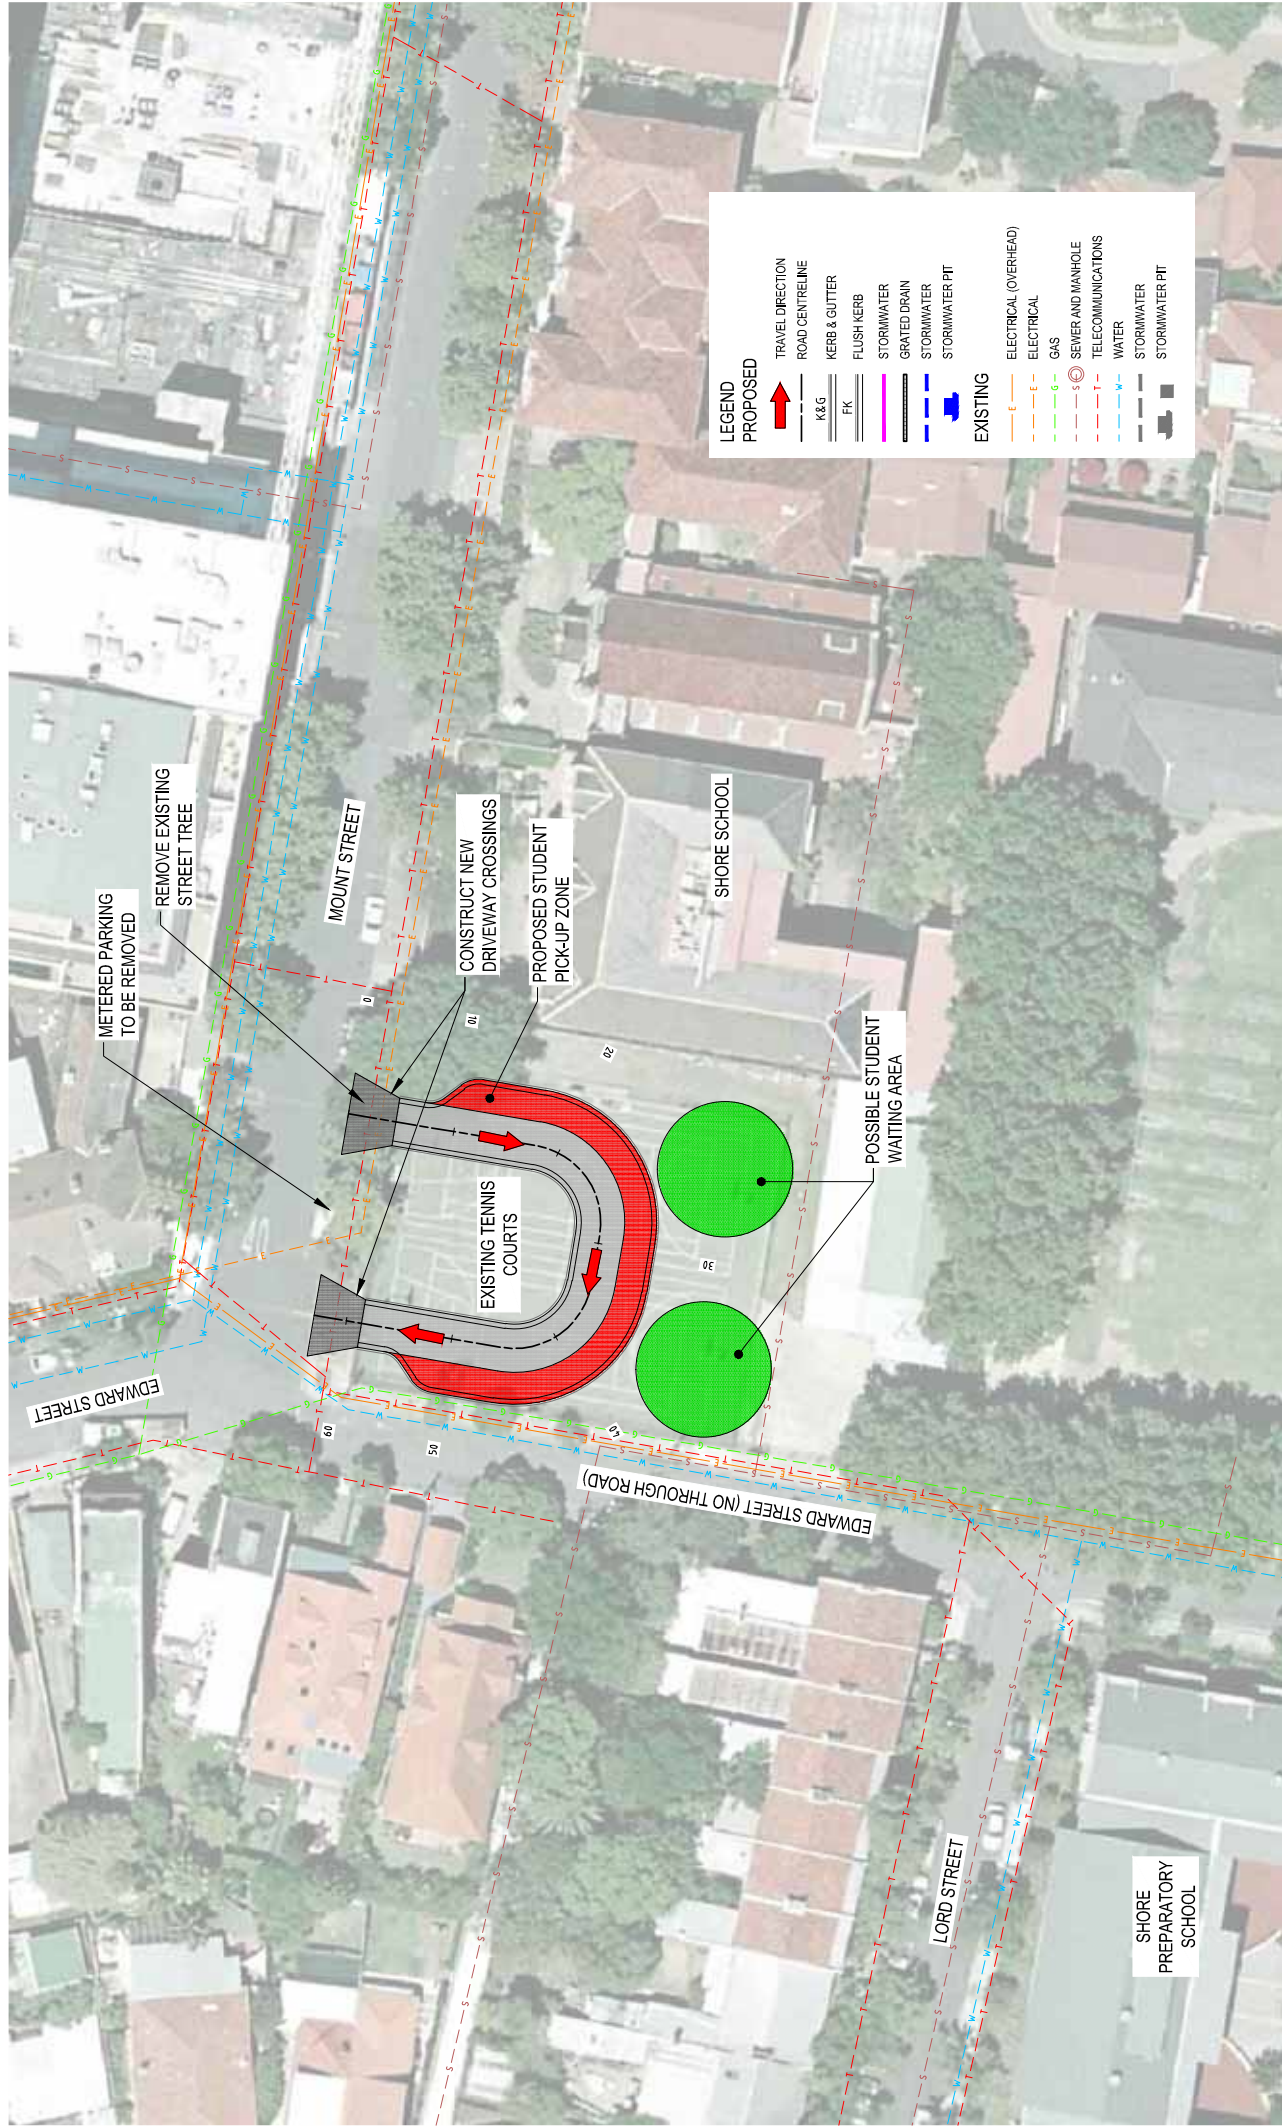

SHORE SCHOOL NORTH SYDNEY


PICK-UP ZONE DESIGN CONCEPTS

© Cardno Ltd 2011
All Rights Reserved



OPTION 5

UTILISE EXISTING TENNIS COURTS OFF MOUNT STREET

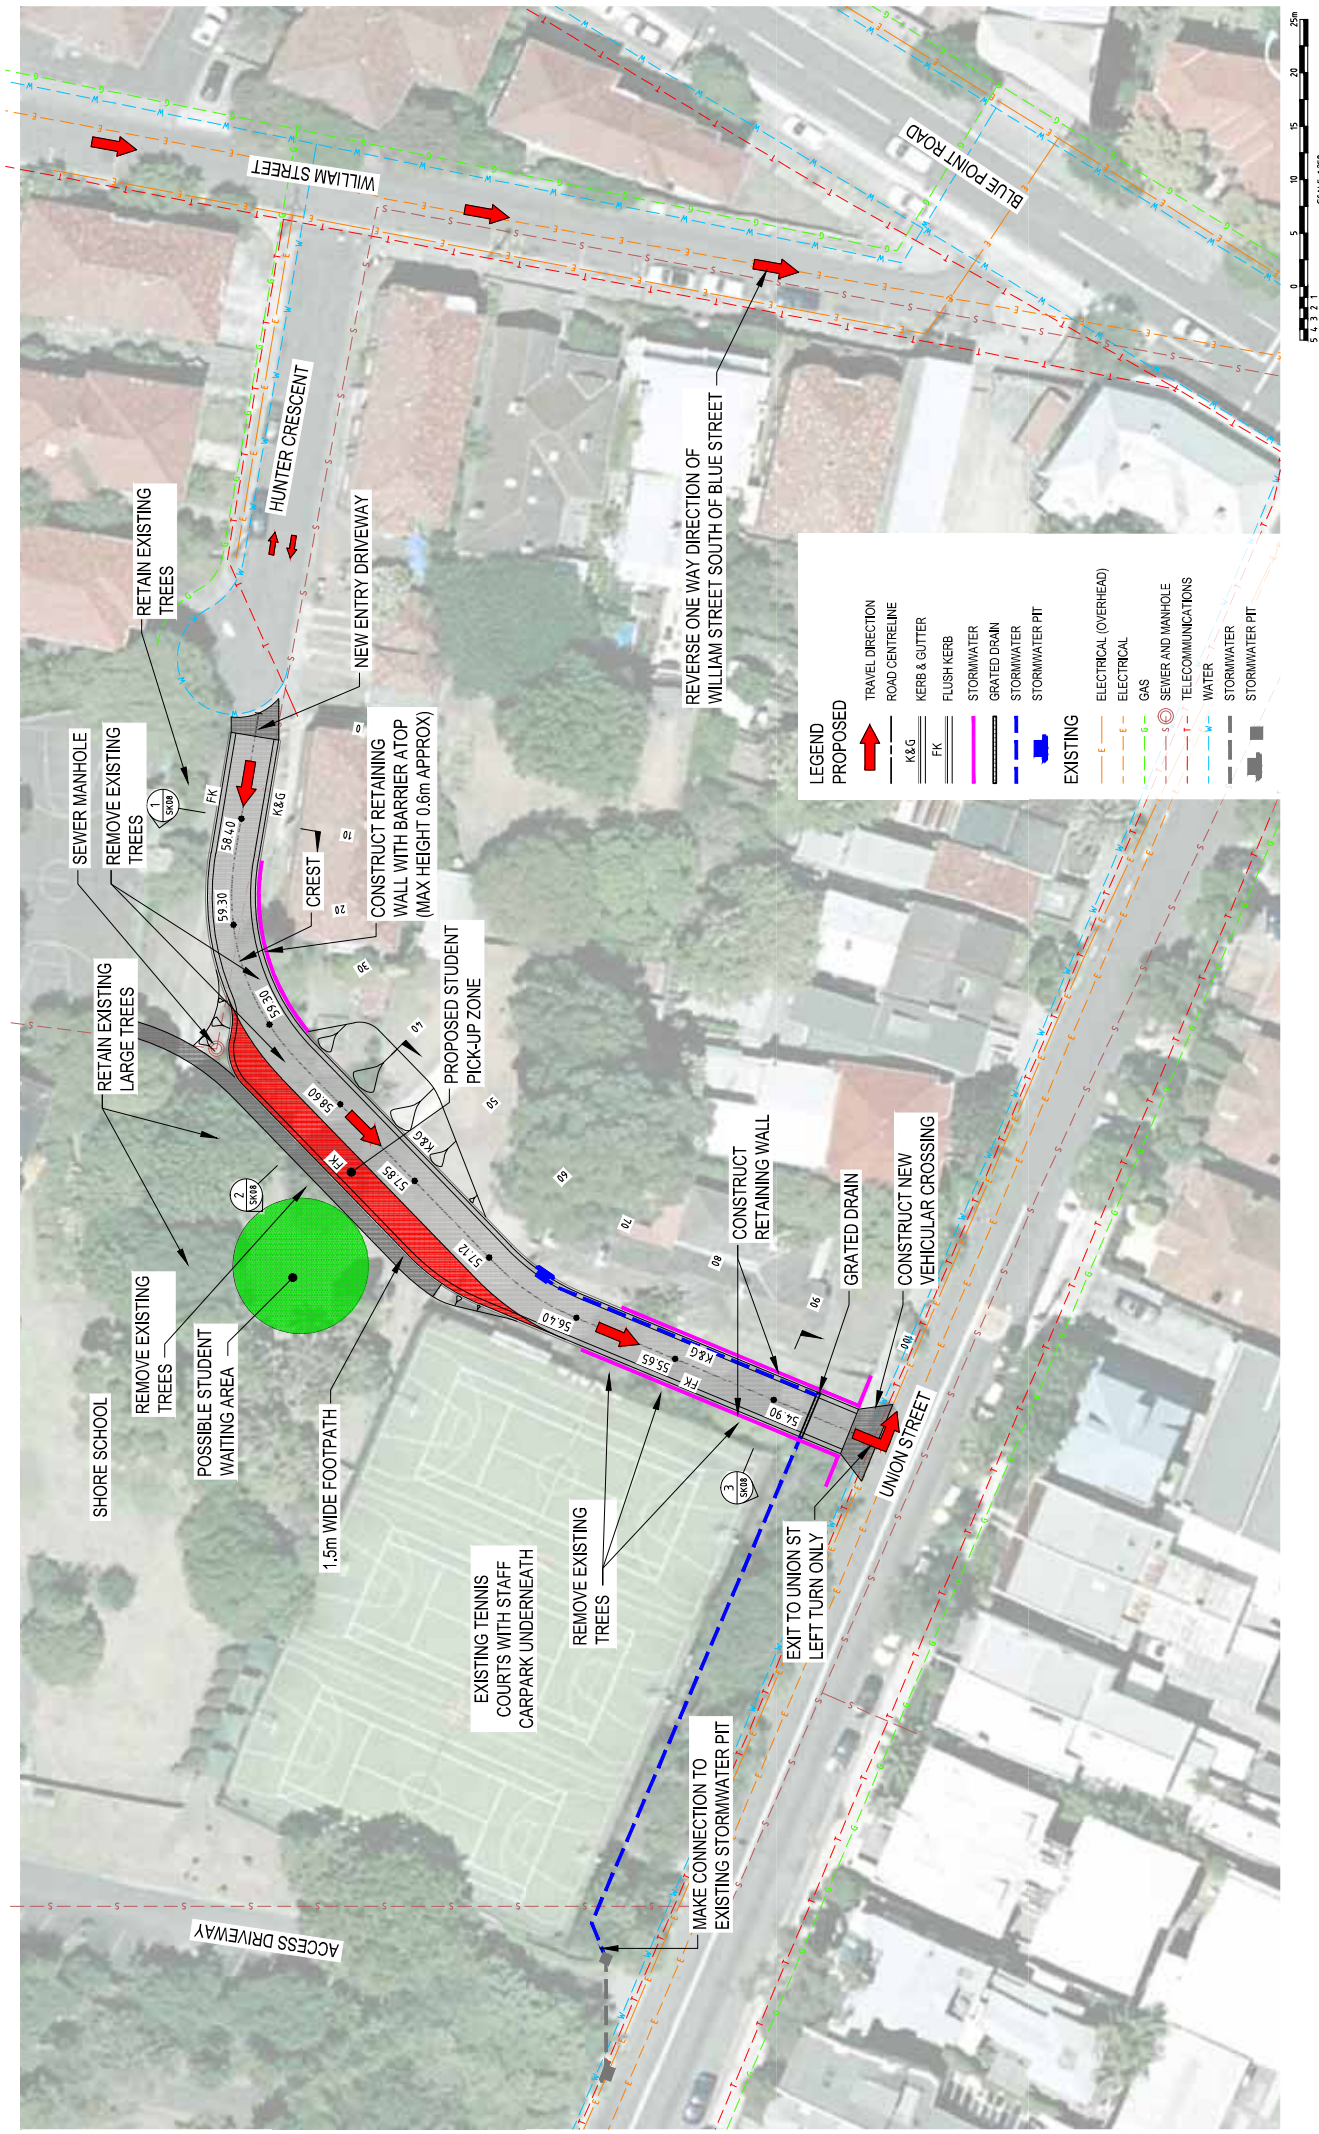




SHORE SCHOOL NORTH SYDNEY

PICK-UP ZONE DESIGN CONCEPTS




OPTION 1A

NEW EXIT DRIVEWAY TO UNION STREET

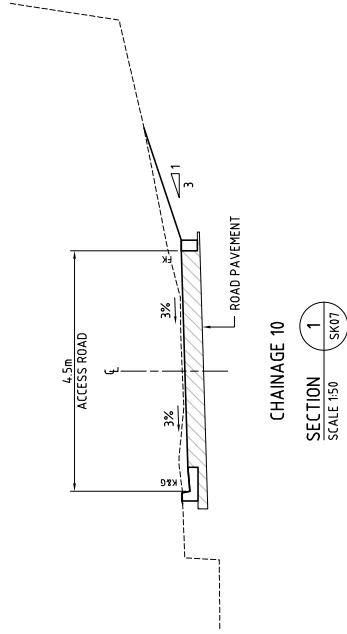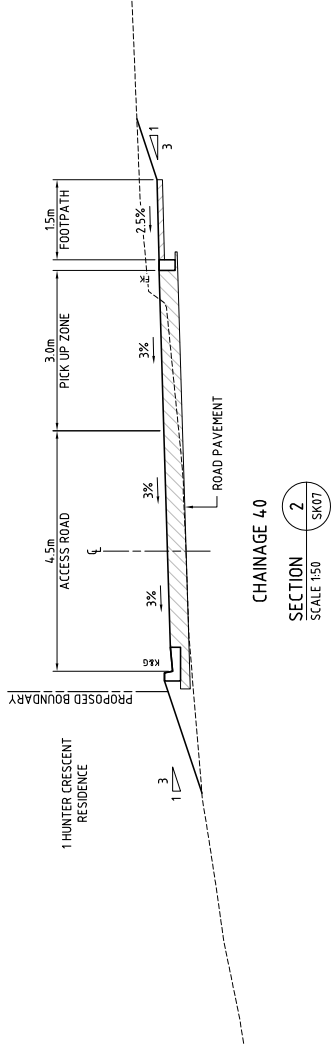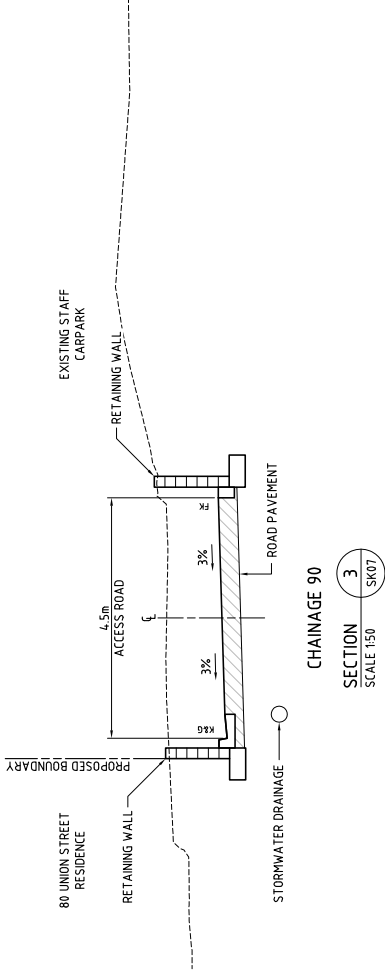

- NOTES:
1. K&G DENOTES KERB & GUTTER.
 2. FK DENOTES FLUSH KERB.
 3. PAVEMENT DETAILS SUBJECT TO DETAILED DESIGN.
 4. RETAINING WALL DETAILS SUBJECT TO DETAILED DESIGN.
 5. STORMWATER DRAINAGE TO COUNCIL STANDARDS.
 6. ACCESS ROAD HAS CONSTANT 3% CROSS FALL.
 7. FOOTPATH HAS CONSTANT 2.5% CROSS FALL.



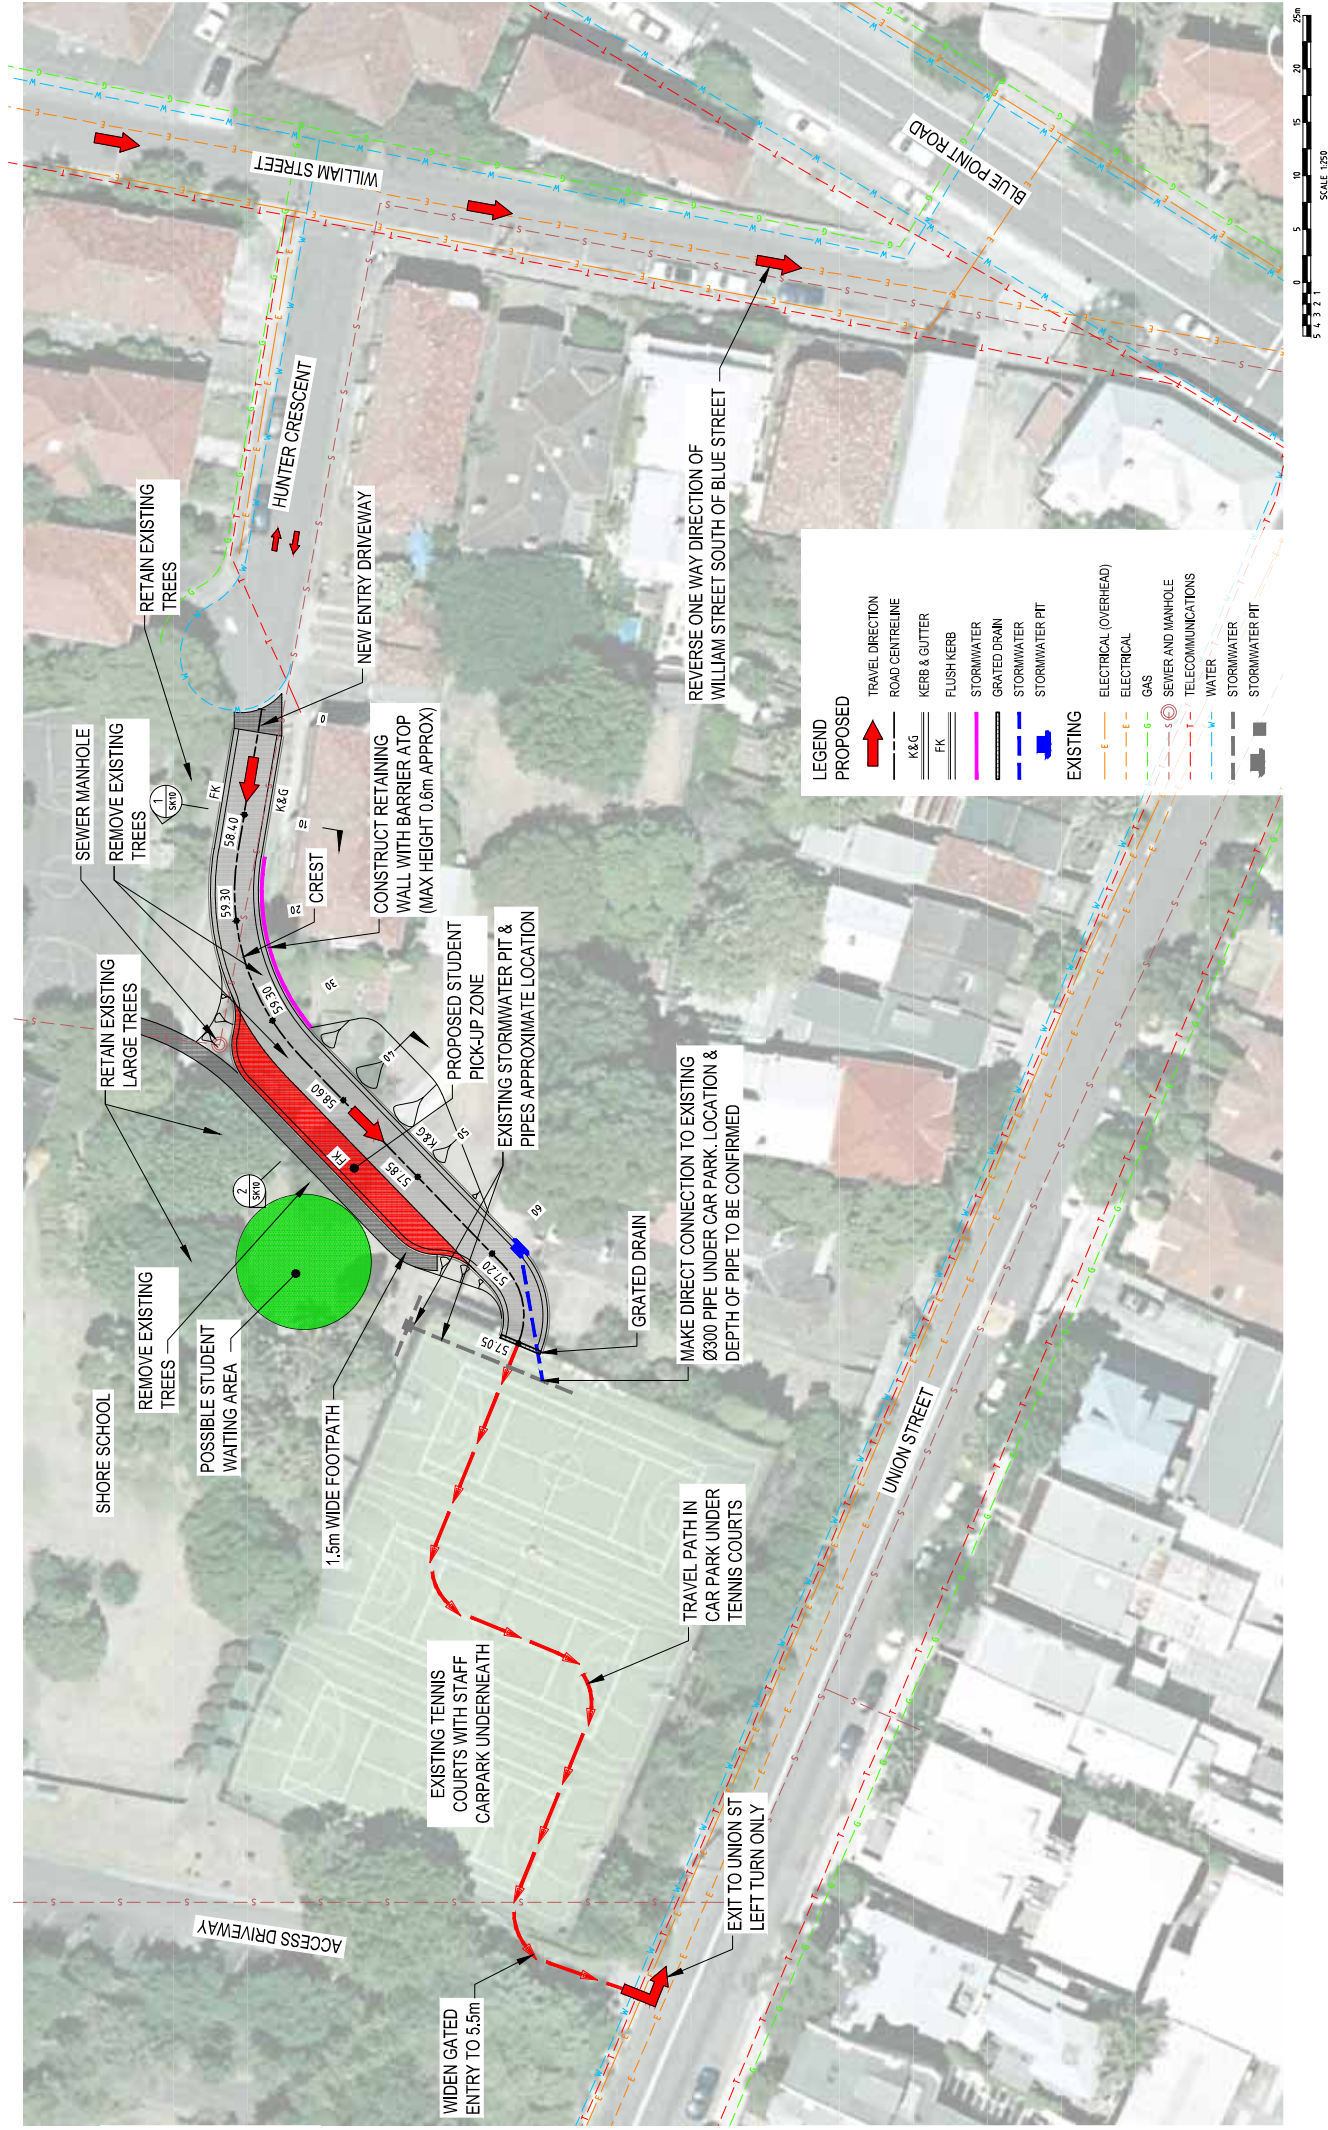

SHORE SCHOOL NORTH SYDNEY


PICK-UP ZONE DESIGN CONCEPTS

© Cardno Ltd 2011
All Rights Reserved




OPTION 2A

UTILISE EXISTING CAR PARK FOR THOROUGHFARE

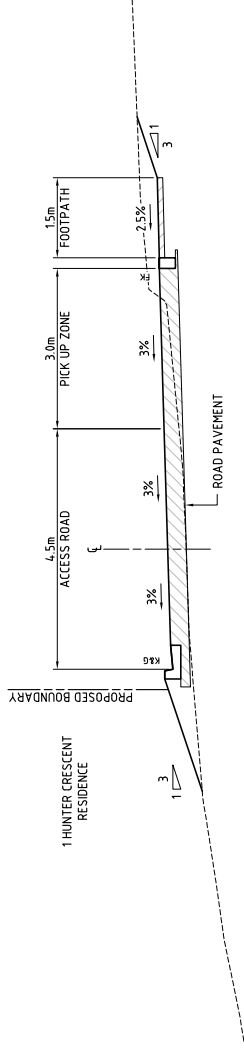

CHAINAGE 40
SECTION 2
SCALE 1:50
SK09

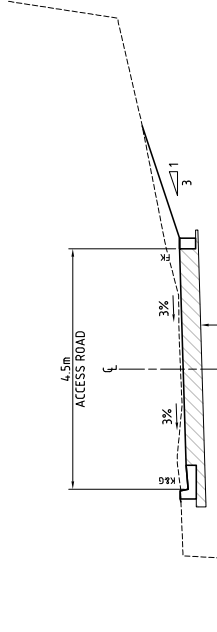

CHAINAGE 10
SECTION 1
SCALE 1:50
SK09

NOTES:

1. K&G DENOTES KERB & GUTTER.
2. FK DENOTES FLUSH KERB.
3. PAVEMENT DETAILS SUBJECT TO DETAILED DESIGN.
4. RETAINING WALL DETAILS SUBJECT TO DETAILED DESIGN.
5. STORMWATER DRAINAGE TO COUNCIL STANDARDS.
6. ACCESS ROAD HAS CONSTANT 3% CROSS FALL.
7. FOOTPATH HAS CONSTANT 2.5% CROSS FALL.



