


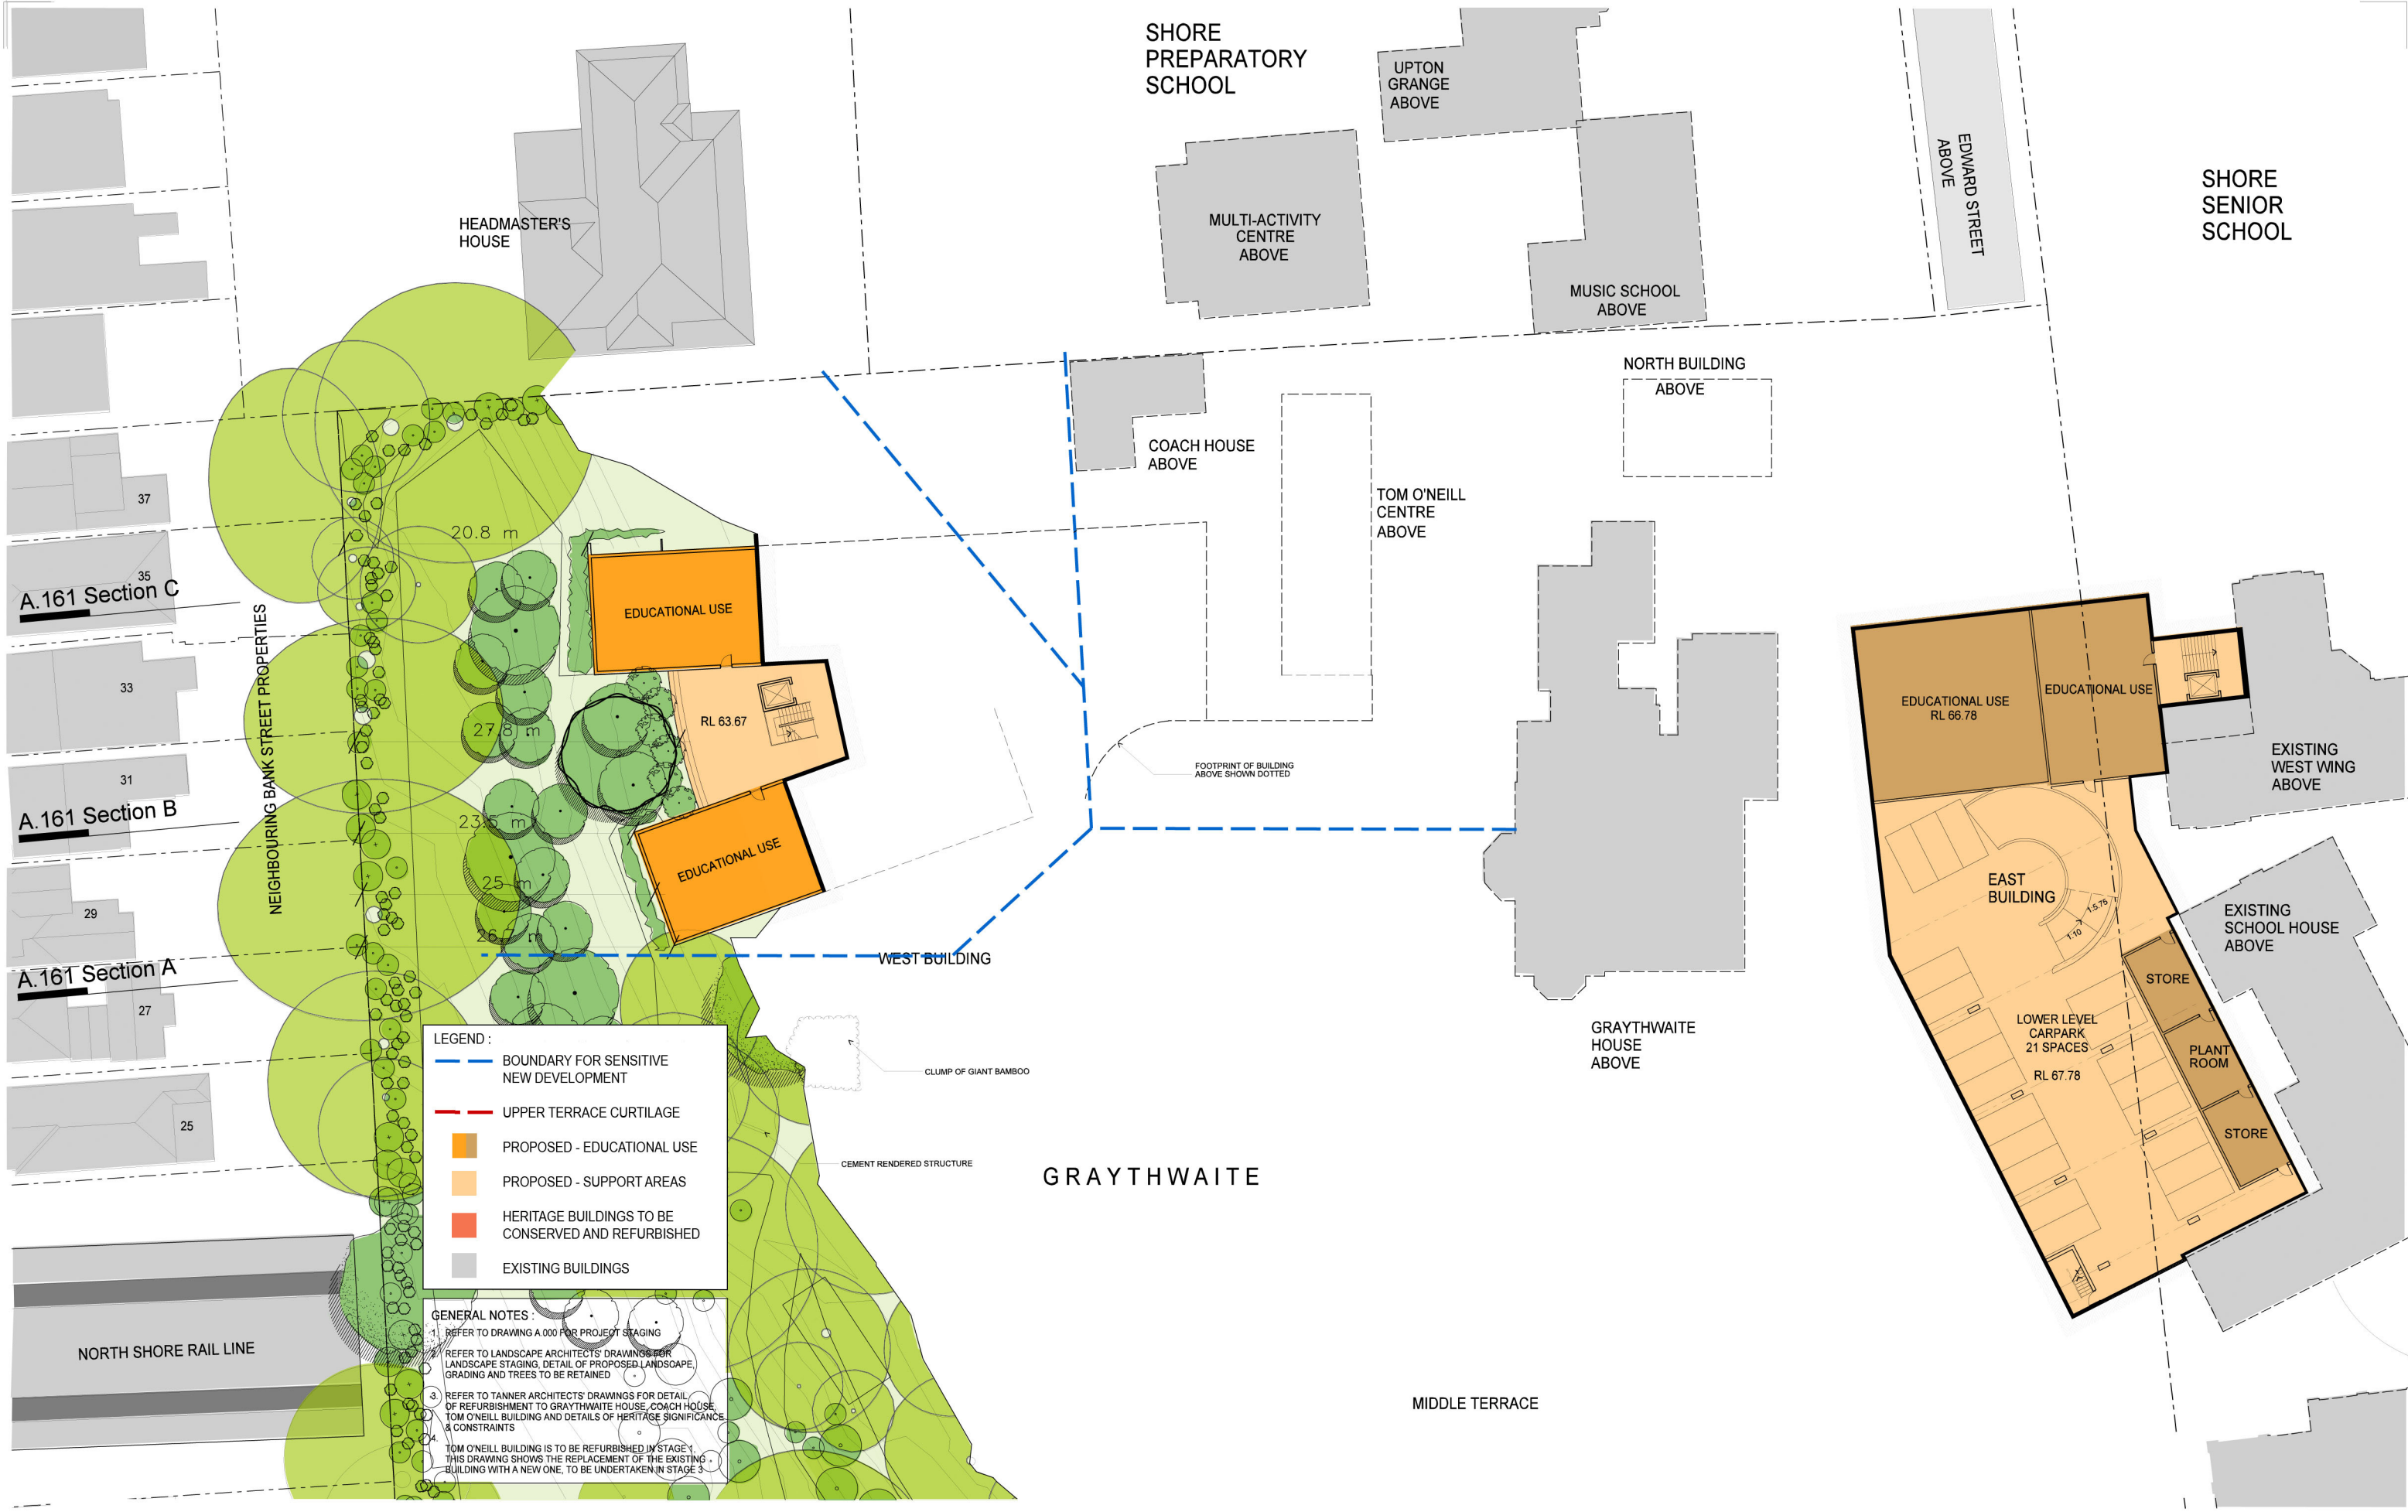

Client
Sydney Church of England
Grammar School (Shore)

Blue Street
North Sydney
NSW 2060

T: +61 2 9923 2277
F: +61 2 9922 2689

ARCHITECTS
Mayoh Architects
T + 61 2 9558 0488
F +61 2 9558 6424

LANDSCAPE ARCHITECTS
Taylor Brammer
T + 61 2 9387 8855
F +61 2 9387 8155

ARCHITECTS
Tanner Architects
T + 61 2 9281 4399
F + 61 2 9281 4337

PROJECT MANAGER
WSP Fitzwalter
T + 61 2 8925 6701
F +61 2 8925 6798

Rev.	Date	Description
A	09.11.10	CLIENT PRESENTATION
G	16.09.11	REVISED EA

Checked	Auth.
JS	PM
JS	PM

Proj. Dir. PM	Proj. Arch. JS	Drawn TL, MK
Job No. 0910	Date June 2011	Scale 1:250 @ A1
NSW Nominated Architects: Peter Mayoh Arhur Garrell		
Registration No. 3788 Registration No. 4940		

Do not scale drawings. Verify all dimensions on site. Notify architect of all discrepancies

Project
GRAYTHWAITE - CONCEPT APPLICATION
SYDNEY CHURCH OF ENGLAND
GRAMMAR SCHOOL (SHORE)

Drawing Title
LEVEL 1 PLAN, RL 63.67 - 67.78

Drawing No. A.100 Revision G

PO Box 660
Darlinghurst
NSW 1300
Australia

52 Abdon Street
Sunny Hills
NSW 2010
Australia

T +61 2 9281 4399
F +61 2 9281 4337
info@tannerarchitects.com.au
www.tannerarchitects.com.au

tanner Architects

MAYOH
ARCHITECTS

60 Strathallen Avenue, Northbridge
NSW 2063 - Australia
T: 02 9558 0488 ; F: 02 9558 6424