


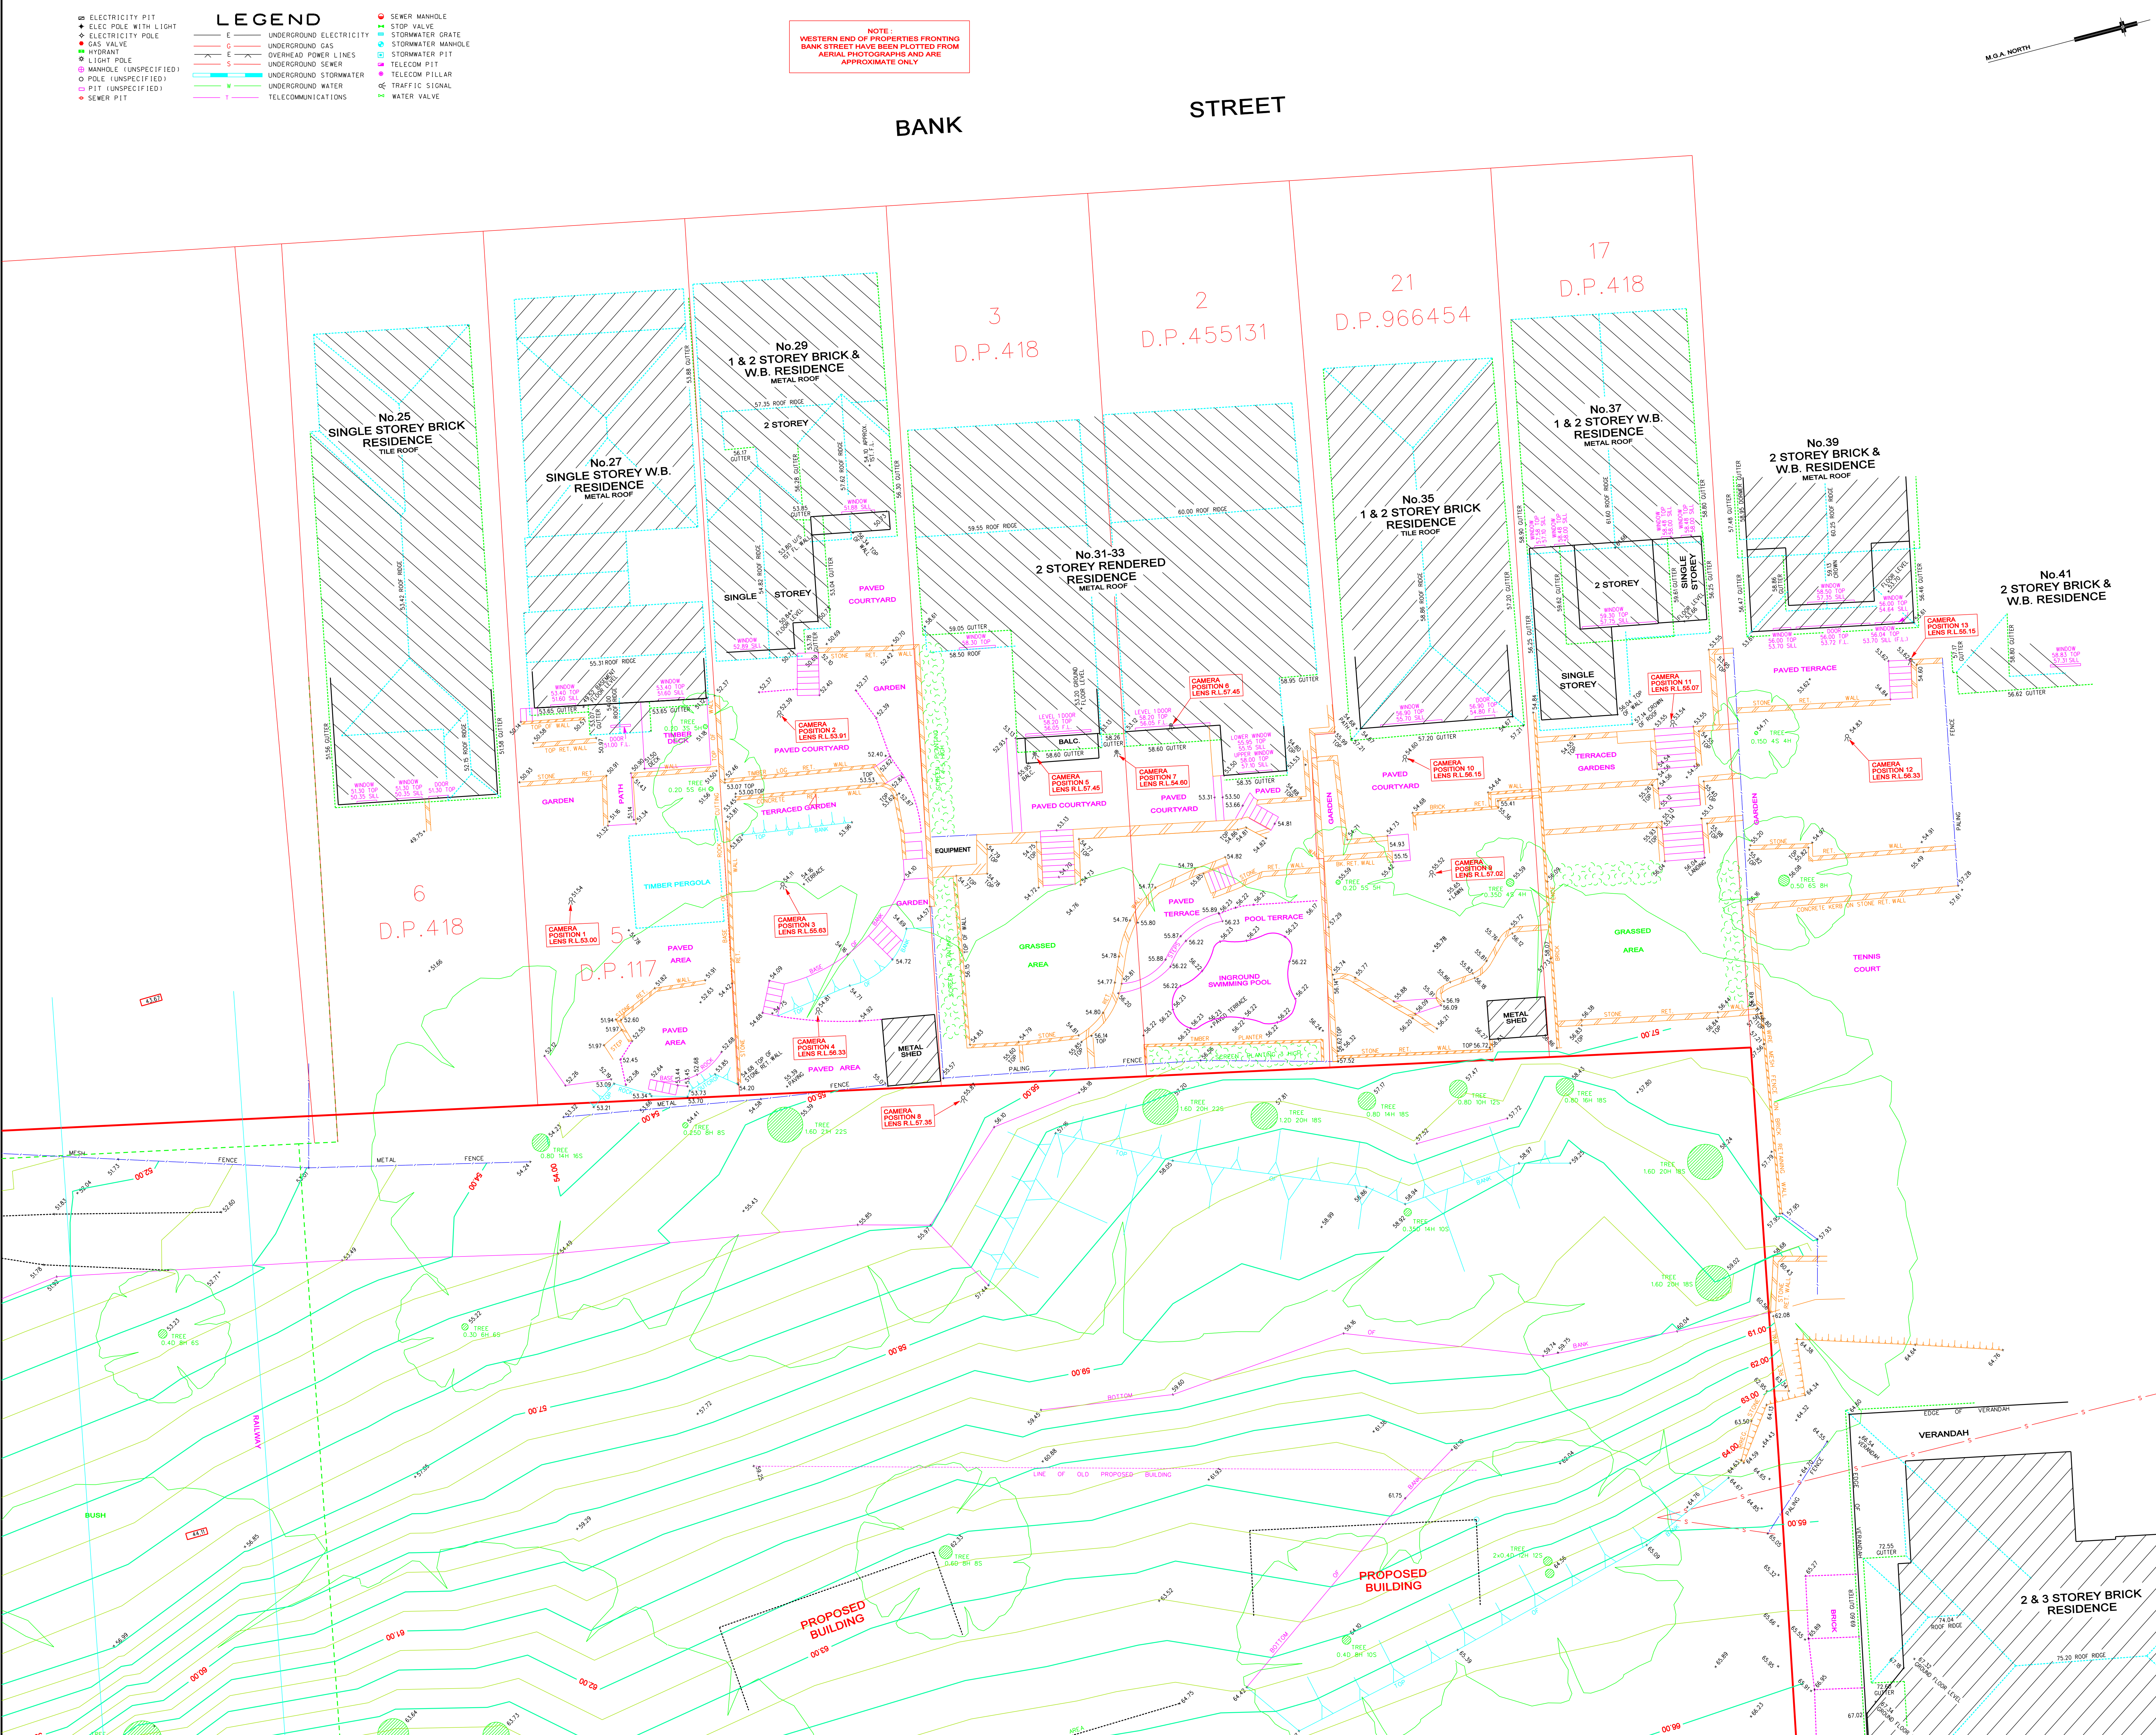

NOTES:

SURVEY IS ORIENTED TO M.G.A. NORTH

LIMITED BOUNDARY SURVEY MADE. IF ANY CONSTRUCTION IS INTENDED IN THE PROXIMITY OF THE BOUNDARIES IT IS RECOMMENDED THAT A FURTHER SURVEY BE REQUESTED FOR THE MARKING OF THE RELEVANT BOUNDARIES.

TREE SPREADS & TRUNK DIAMETERS SHOWN ARE DIAGRAMMATIC ONLY AND TREE HEIGHTS ARE ESTIMATED. IF ANY OF THESE ELEMENTS ARE CRITICAL TO DESIGN (IN PARTICULARS DRILLINGS) MORE SPECIFIC DETAILS SHOULD BE REQUESTED FOR ACCURATE LOCATION.

SYMBOLS REPRESENTING SERVICE PITS, POLES AND STREET FURNITURE ARE NOT TO SCALE.

SERVICE LINES SHOWN ARE DIAGRAMMATIC ONLY AND DO NOT REPRESENT THE WIDTH AND NUMBER OF CABLES OR PIPES IN THE GROUND.

POSITION OF UNDERGROUND SERVICES PLOTTED FROM INFORMATION SUPPLIED BY THE RELEVANT AUTHORITIES AND MAY BE APPROXIMATE ONLY.

IT IS THE RESPONSIBILITY OF EACH CONTRACTOR AND/OR CONSULTANT TO CONTACT THE RELEVANT AUTHORITY AND/OR (Dial Before You Dig) (Phone 1000 Fax 1300 652 077) BEFORE COMMENCING ANY EXCAVATION.

CONSTRUCTION WORKS MUST BE RELATED TO P.M. 35762 AND NOT LEVELS OF STRUCTURES SHOWN ON THE PLAN.

THIS PLAN HAS BEEN CREATED AT A SCALE OF 1:100 AND MAY NOT BE SATISFACTORY FOR OTHER PURPOSES. THE ACCURACY OF ANY ENLARGEMENT OR OTHER REPRODUCTION MAY BE LESS THAN THAT OF THE ORIGINAL.

NO PART OF THIS PLAN MAY BE REPRODUCED, COMMUNICATED, STORED IN A RETRIEVAL SYSTEM OR TRANSMITTED IN ANY FORM WITHOUT THE WRITTEN PERMISSION OF THE COPYRIGHT OWNER EXCEPT AS PERMITTED BY THE COPYRIGHT ACT 1968. ANY PERMITTED DOWNLOADING, ELECTRONIC STORAGE, DISPLAY, PRINT, COPY, REPRODUCTION OR COMMUNICATION OF THIS SURVEY SHOULD CONTAIN NO ALTERATION OR ADDITION TO THE ORIGINAL SURVEY.

COPYRIGHT © RYGATE & COMPANY PTY. LIMITED 2010.

[L370] DENOTES UPPERMOST R.L. & HAS BEEN ASSUMED TO BE THE UNDERSIDE OF RAILWAY TUNNEL. RAILWAY INFORMATION HAS BEEN SUPPLIED BY WSP ENVIRONMENTAL NORTH STONEY. THE INFORMATION SHOWN HAS NOT BEEN VERIFIED BY FIELD SURVEY.

REV.	DATE	AMENDMENTS
E	31/5/2011	BANK ST PROPERTY DETAILS & CAMERA POSITIONS ADDED
D	2/11/2010	
C	20/7/2010	ADJOINING PROPERTY DETAILS & SHEETS 7, 8 & 9 ADDED (174310)
B	1/3/2010	ADDITIONAL WINDOWS
A	25/2/2010	ADDITIONAL DETAIL LEVELS & SHEET 6

RYGATE & COMPANY PTY. LIMITED
REGISTERED LAND SURVEYORS
81 YORK STREET, SYDNEY 2000
MEMBER OF ASSOCIATION OF CONSULTING SURVEYORS
PHONE 9262 6800 FAX 9262 6843 A.B.N. 61 001 204897 www.rygate.com.au Email: surveyors@rygate.com.au

SURVEYOR	DRAWN	CHECKED	APPROVED
S.C.	S.K.	S.C.	G.J.F.

0 100 200 300 400 500 600 700 800 900 1000
REDUCTION RATIO 1:100 @ A4

DATUM : AUSTRALIAN HEIGHT DATUM
CONTOUR INTERVAL : N/A
ORIGIN OF LEVELS : P.M. 35762 R.L. 58.505 A.H.D.

THIS TITLE BLOCK AND NOTES FORM AN INTEGRAL PART OF THE PLAN AND MUST BE REPRODUCED IN ANY USE, DUPLICATION OR AMENDMENT.

CLIENT
**SYDNEY CHURCH OF ENGLAND
GRAMMAR SCHOOL**

LOCALITY
NORTH SYDNEY

L.G.A.
NORTH SYDNEY

PLAN
SHOWING DETAIL AND LEVELS
GRAYTHWAITE - SHORE SCHOOL

CAD REFERENCE 73949_SK_Rev E.DGN

REFERENCE No.	PLAN No.	DATE	SHEET No.
73949		3/2/2010	9 OF 9 SHEETS