


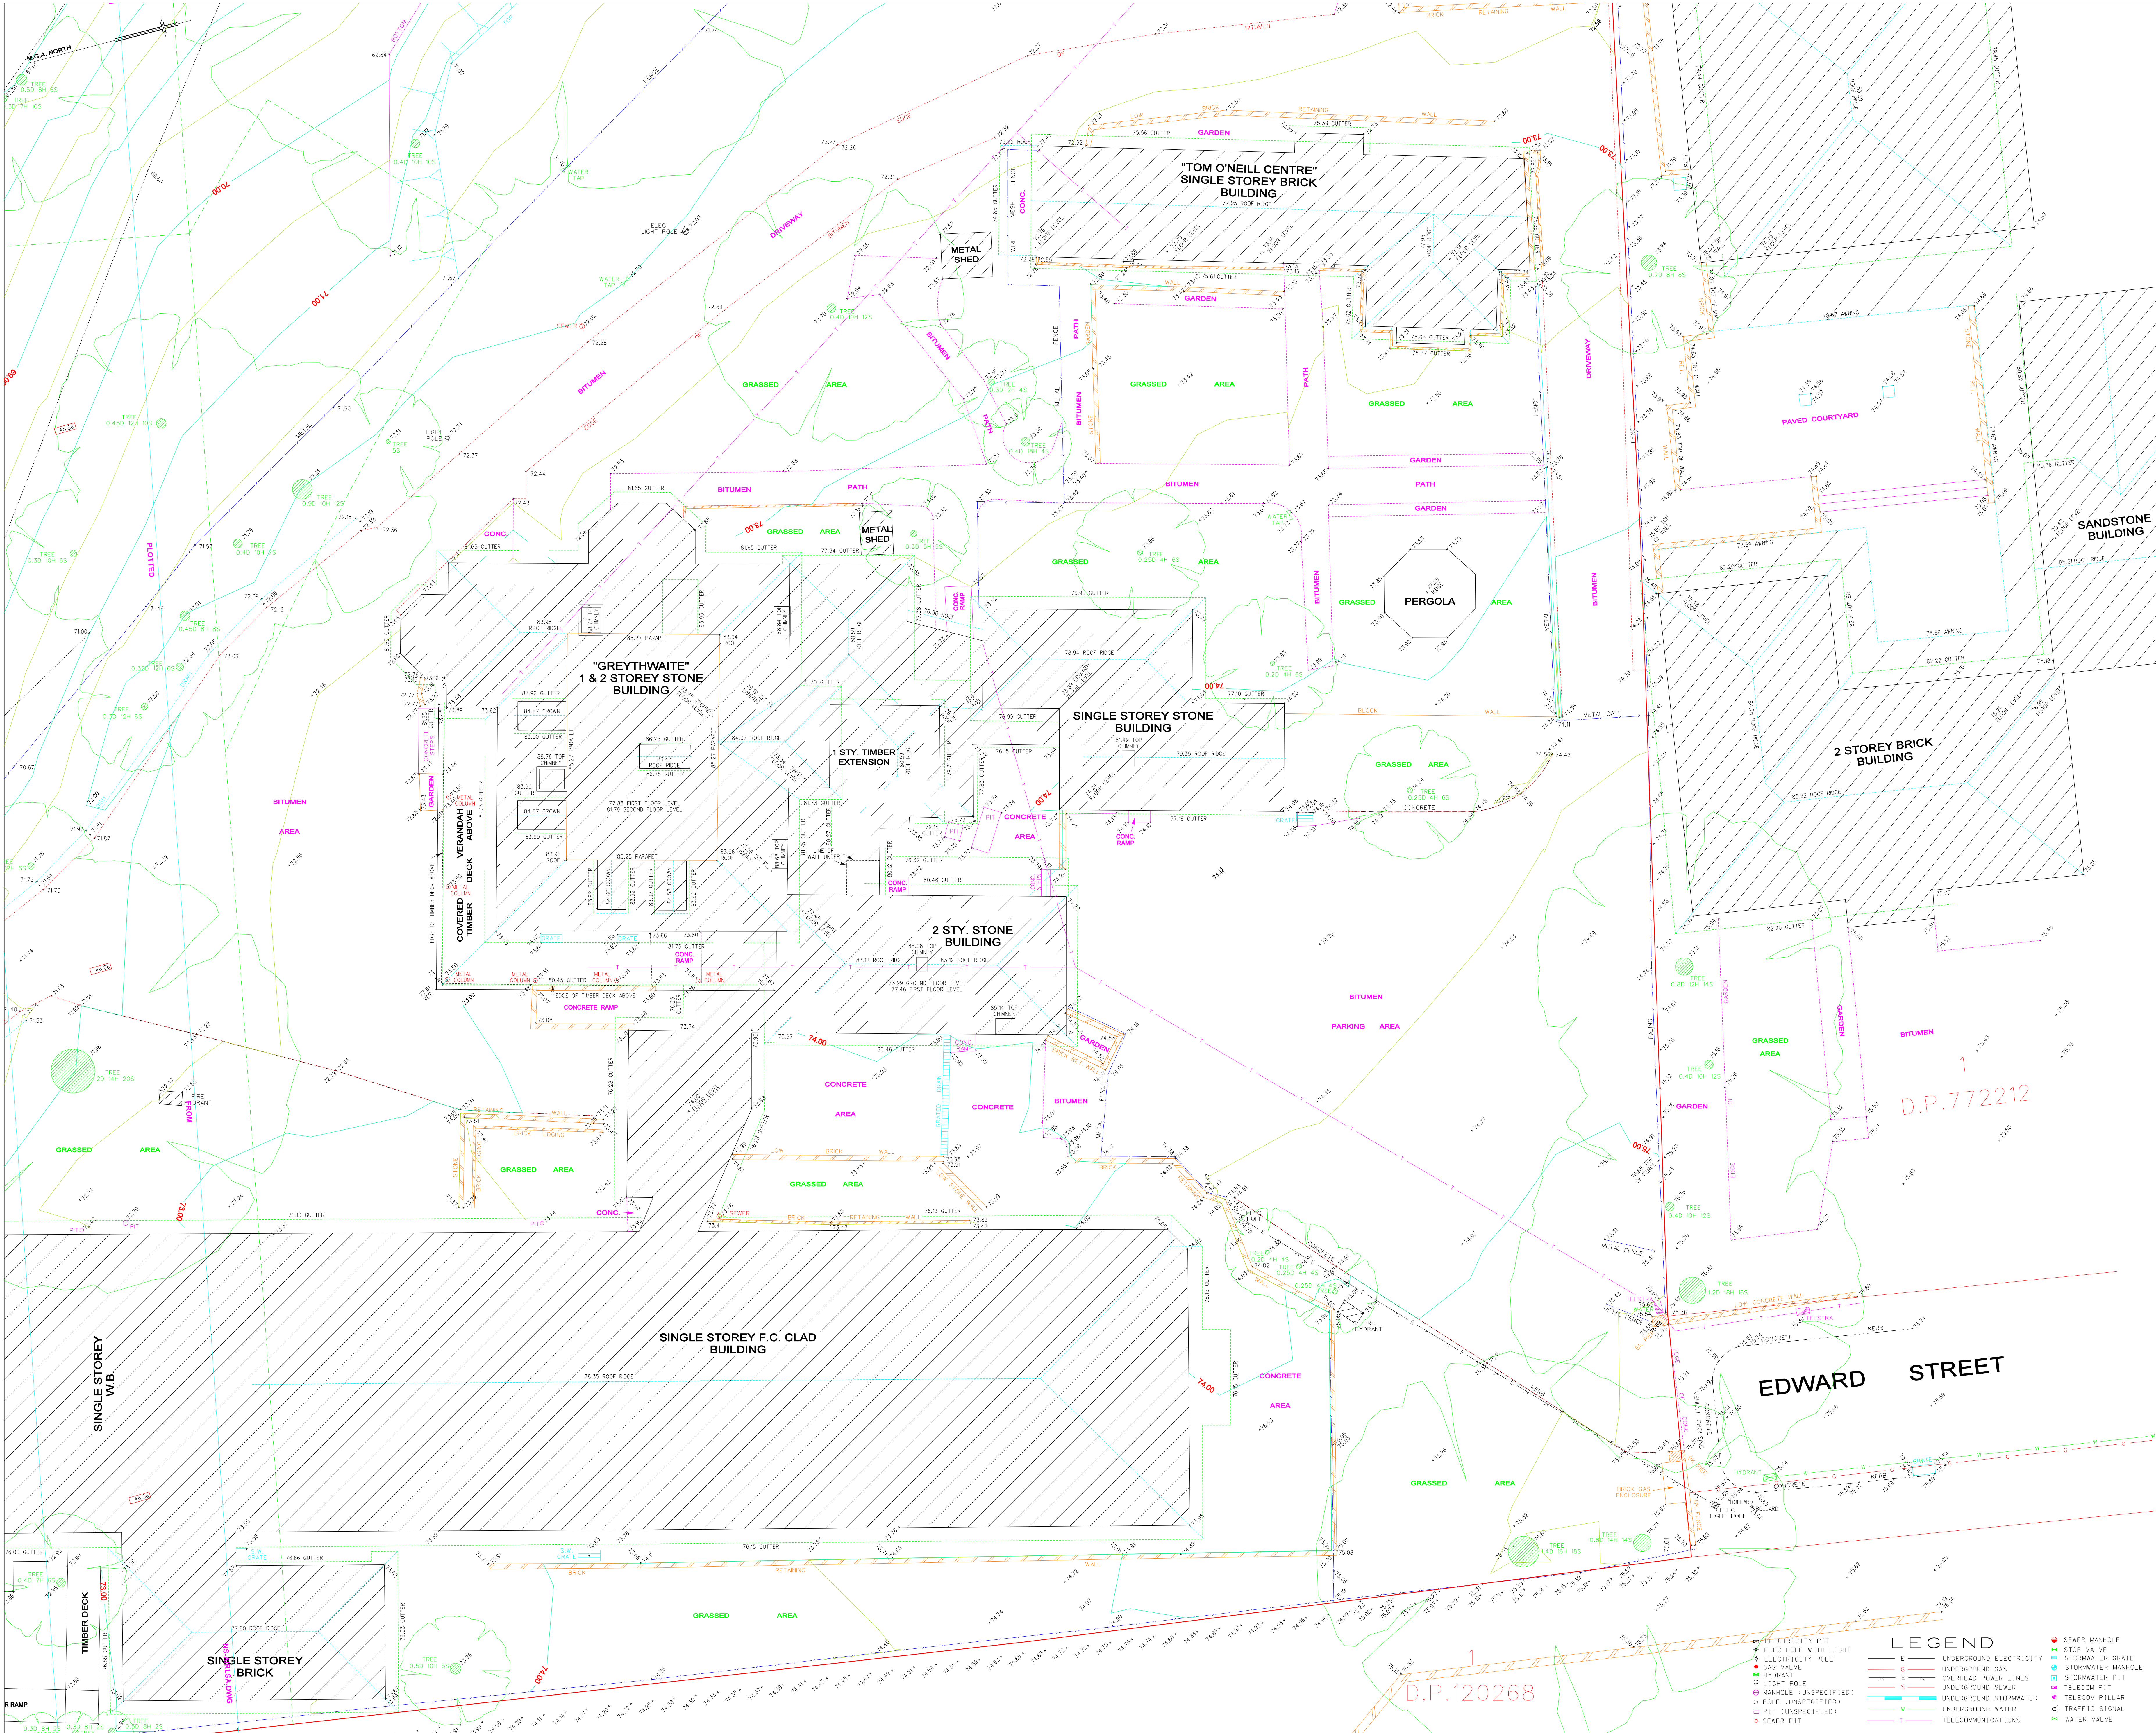

NOTES:

SURVEY IS ORIENTED TO M.G.A NORTH

LIMITED BOUNDARY SURVEY MADE. IF ANY CONSTRUCTION IS INTENDED IN THE PROXIMITY OF THE BOUNDARIES IT IS RECOMMENDED THAT A FURTHER SURVEY BE REQUESTED FOR THE MARKING OF THE RELEVANT BOUNDARIES.

TREE SPREADS & TRUNK DIAMETERS SHOWN ARE DIAGRAMMATIC ONLY AND TREE HEIGHTS ARE ESTIMATED. IF ANY OF THESE ELEMENTS ARE CRITICAL TO DESIGN (IN PARTICULAR DOWNLINES MORE SPECIFIC DETAILS SHOULD BE REQUESTED FOR ACCURATE LOCATION.

SERVICE LINES SHOWN ARE DIAGRAMMATIC ONLY AND DO NOT REPRESENT THE WIDTH AND NUMBER OF CABLES OR PIPES IN THE GROUND.

POSITION OF UNDERGROUND SERVICES PLOTTED FROM INFORMATION SUPPLIED BY THE RELEVANT AUTHORITIES AND MAY BE APPROXIMATE ONLY.

IT IS THE RESPONSIBILITY OF EACH CONTRACTOR AND/OR CONSULTANT TO CONTACT THE RELEVANT AUTHORITY AND/OR USE BEFORE YOU DIG - Phone 1000 Fax 1300 652 0771 BEFORE COMMENCING ANY EXCAVATION.

CONSTRUCTION WORKS MUST BE RELATED TO F.A.35762 AND NOT LEVELS OF STRUCTURES SHOWN ON THE PLAN.

THIS PLAN HAS BEEN CREATED AT A SCALE OF 1:100 AND MAY NOT BE SATISFACTORY FOR OTHER PURPOSES. THE ACCURACY OF ANY ENLARGEMENT OR OTHER REPRODUCTION MAY BE LESS THAN THAT OF THE ORIGINAL.

NO PART OF THIS PLAN MAY BE REPRODUCED, COMMUNICATED, STORED IN A RETRIEVAL SYSTEM OR TRANSMITTED IN ANY FORM WITHOUT THE WRITTEN PERMISSION OF THE COPYRIGHT OWNER EXCEPT AS PERMITTED BY THE COPYRIGHT ACT 1968. ANY PERMITTED DOWNLOADING, ELECTRONIC STORAGE, DISPLAY, PRINT, COPY, REPRODUCTION OR COMMUNICATION OF THIS SURVEY SHOULD CONTAIN NO ALTERATION OR ADDITION TO THE ORIGINAL SURVEY.

COPYRIGHT © RYGATE & COMPANY PTY. LIMITED 2010.

LEGEND

●	ELECTRICITY P11	●	SEWER MANHOLE
●	ELEC POLE WITH LIGHT	●	STOP VALVE
●	ELECTRICITY POLE	●	STORMWATER GRATE
●	GAS VALVE	●	STORMWATER MANHOLE
●	HYDRANT	●	STORMWATER P11
●	LIGHT POLE	●	TELECOM P11
●	MANHOLE (UNSPECIFIED)	●	TELECOM PILLAR
●	POLE (UNSPECIFIED)	●	TRAFFIC SIGNAL
●	P11 (UNSPECIFIED)	●	WATER VALVE
●	SEWER P11		

SYDNEY CHURCH OF ENGLAND GRAMMAR SCHOOL

PLAN

SHOWING DETAIL AND LEVELS GREYTHWAITE - SHORE SCHOOL

CAD REFERENCE	73949_SK_Rev.D.DGN	SHEET No. 3
REFERENCE No.	73949	OF 9 SHEETS