




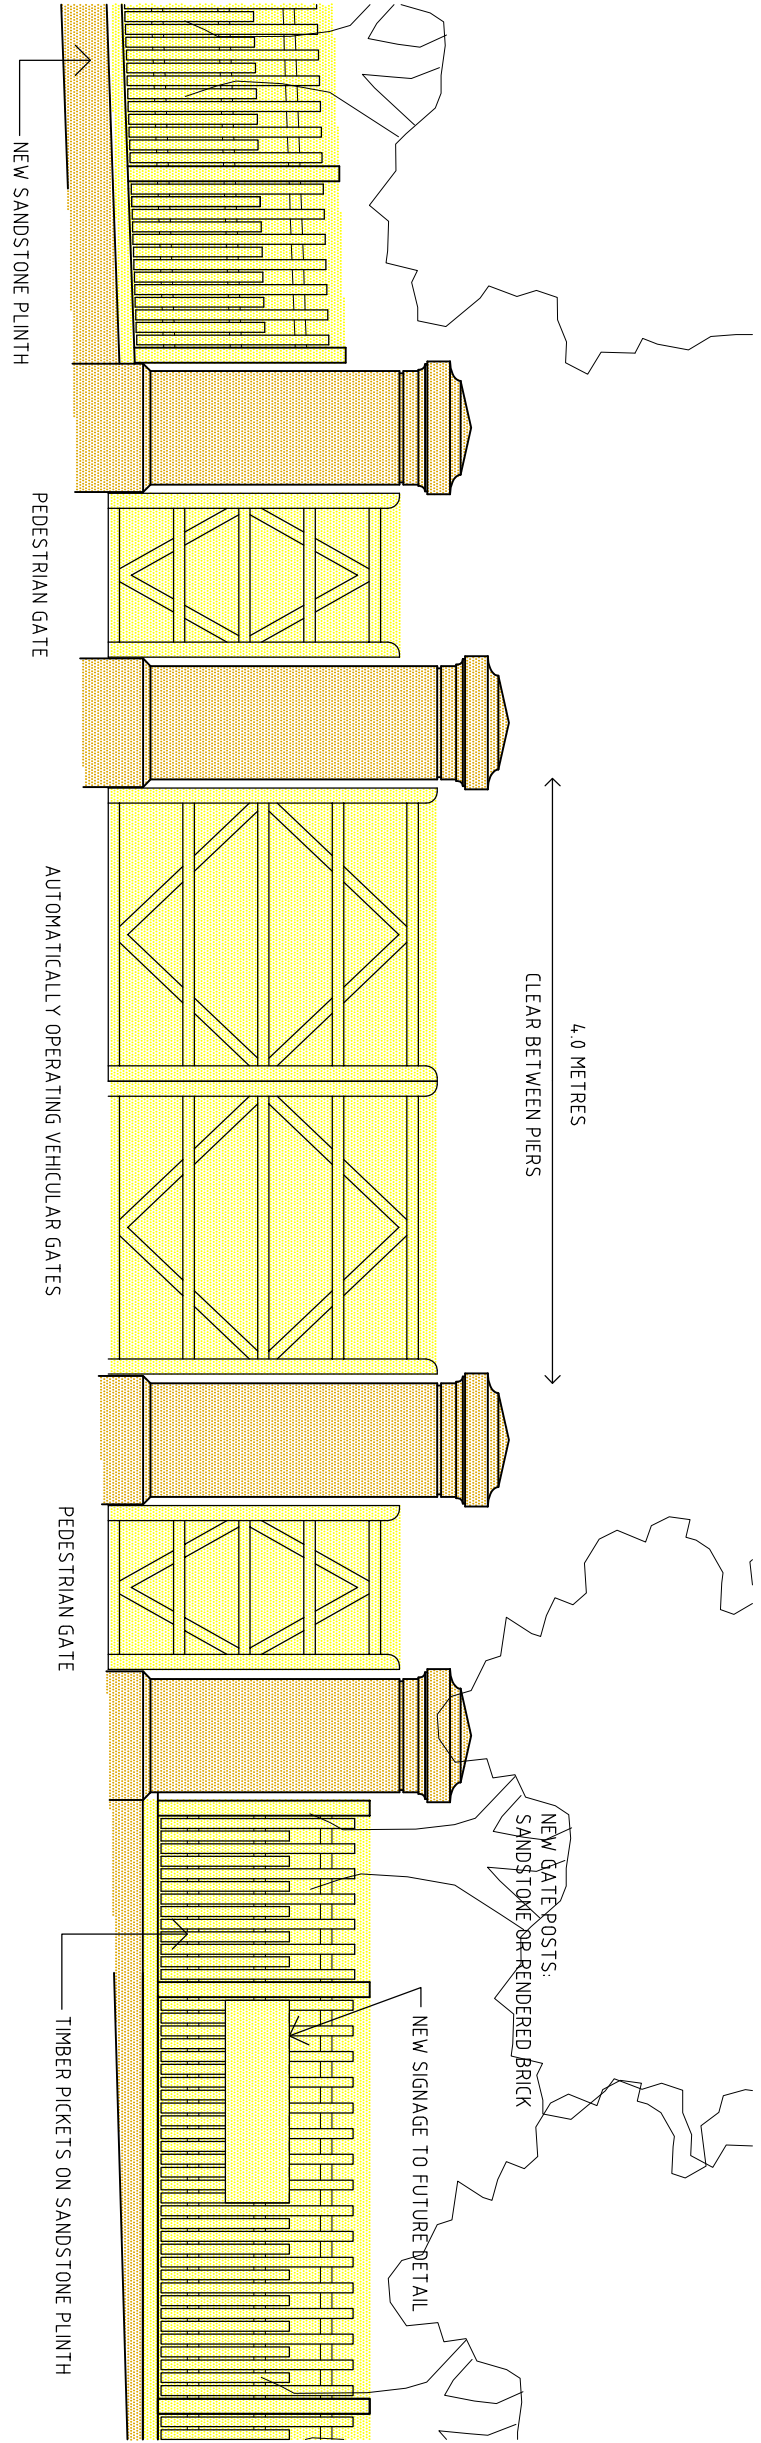

03 ENTRY GATES - ELEVATION
1:50

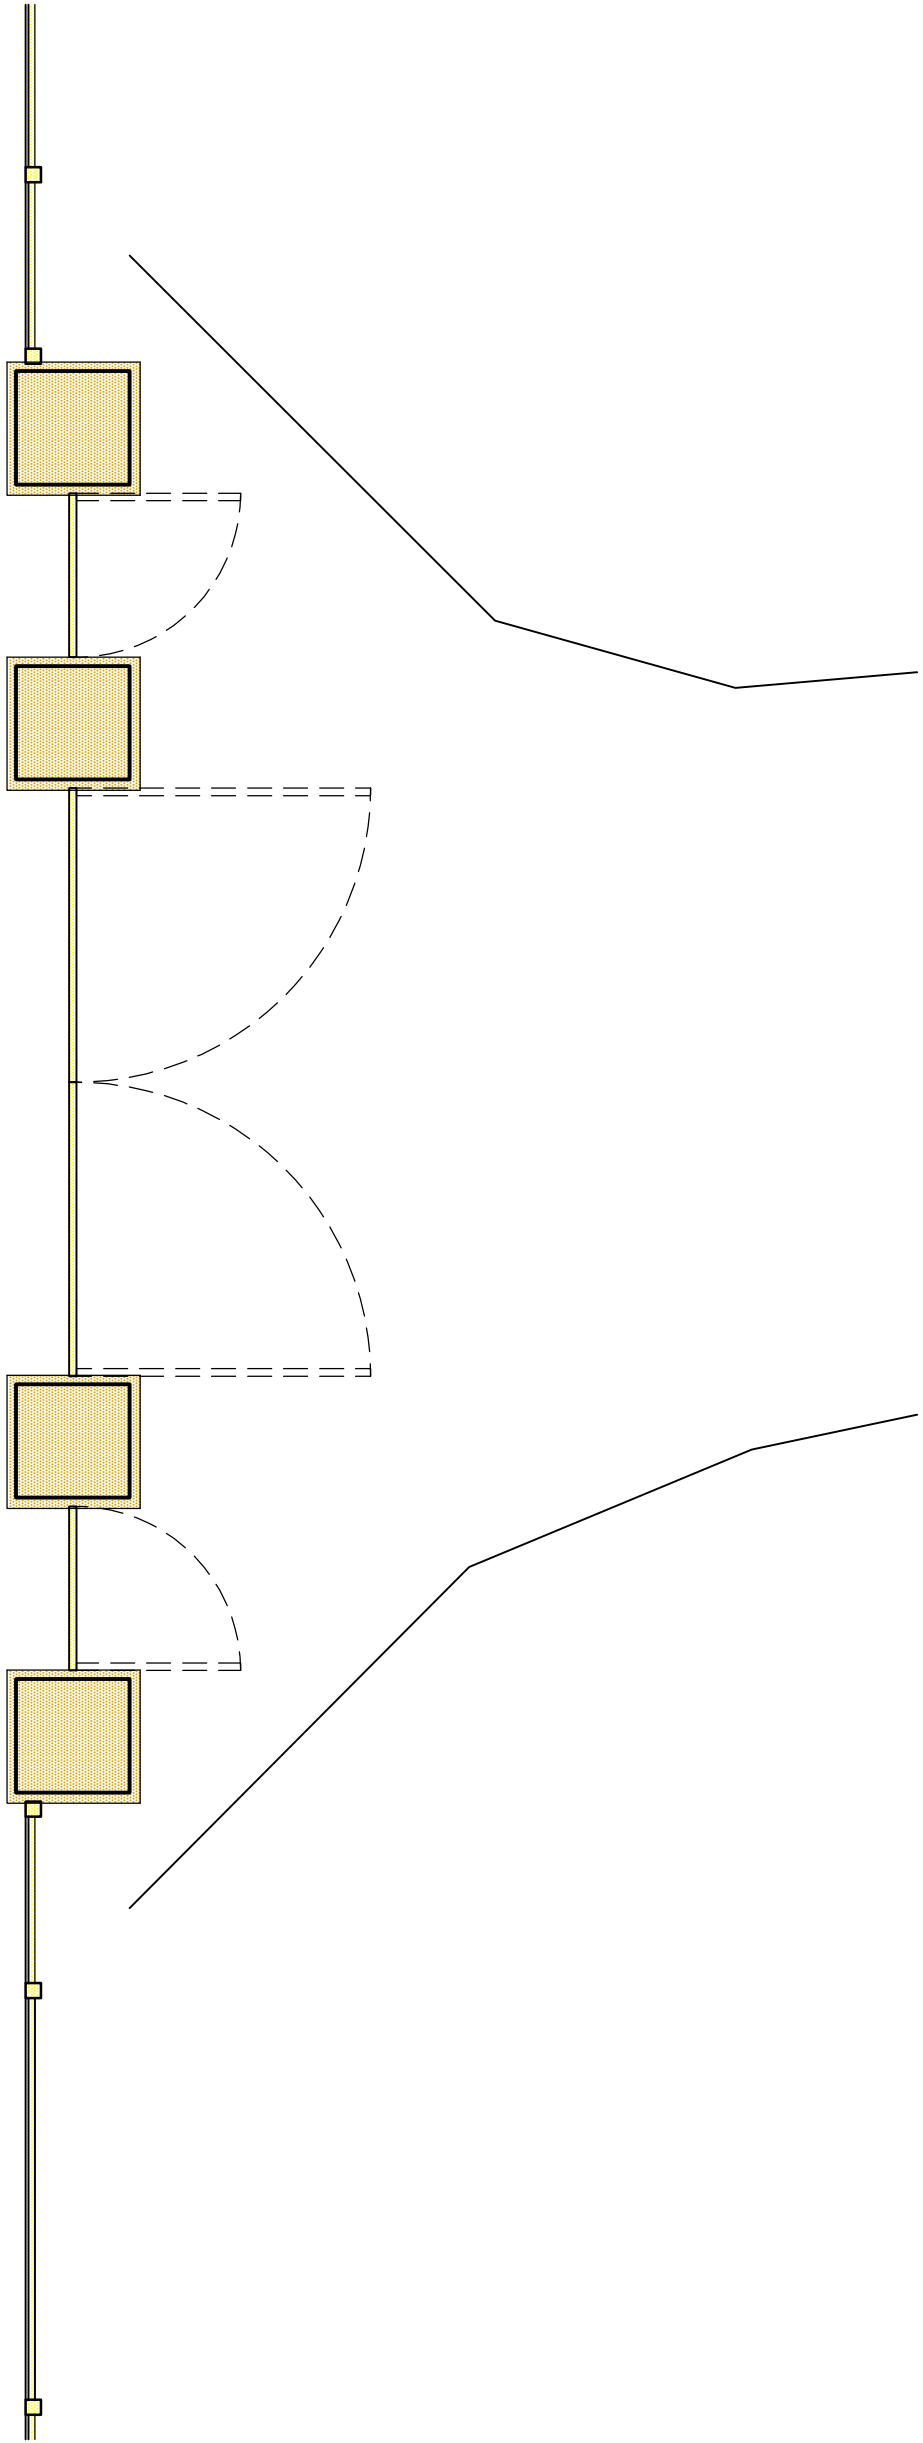

02 ENTRY GATES - PLAN
1:50

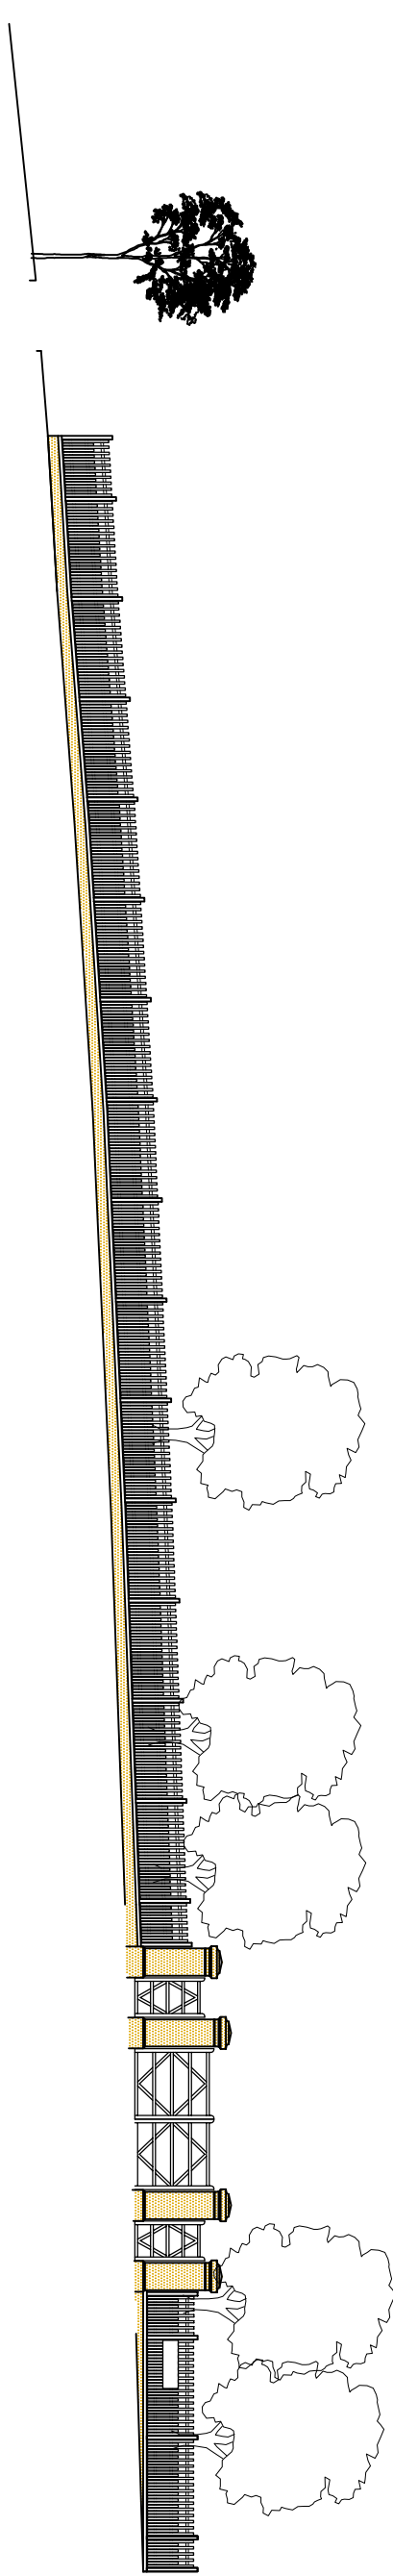

01 UNION STREET ELEVATION - PROPOSED FENCE AND GATES
1:200

CLIENT		ARCHITECTS		ARCHITECTS		PROJECT MANAGER		Rev	Date	Description	Checked	Auth.
Sydney Church of England Grammar School (Shore)		P D Mayoh Pty Ltd Architects T + 61 2 9956 0488 F +61 2 9956 6424 NSW 2260		Tanner Architects T + 61 2 9281 4399 F +61 2 9281 4337		Fitzwater Group T + 61 2 8925 6701 F +61 2 8925 6798		P1	28.09.10	Issue for Client Review	GP	RD
Blue Street, North Sydney NSW 2260 T +61 2 9923 2277 F +61 2 9922 2689		LANDSCAPE ARCHITECTS Taylor Brammer T + 61 2 9397 8855 F +61 2 9397 8195						A	17.11.10	Issue for Project Application	GP	RD

Proj. Dir	Proj. Arch	Drawn			
RD	GP	GP/HS/LACR			
Job No.	Date	Scale			
09 0821	Mar 2010	1:200, 1:50 @ A1			
NSW Notified Architects: Robert Denon Alex Ritchie Registration No. 00115					
Do not scale drawings. Verify all dimensions on site. Notify architect of all discrepancies					
10	20	30	40	50	100

Project	Drawing Title	Revision
GRAYTHWAITE STAGE 1 PROJECT APPLICATION	PROPOSED FRONT FENCE AR.DA. 5001	A

PO Box 660 Darlinghurst NSW 1300 Australia	52 Allston Street Sunny Hills NSW 2010 Australia	T +61 2 9281 4399 F +61 2 9281 4337 info@tannerarchitects.com.au www.tannerarchitects.com.au
---	---	---

60 STRATHALLEN AVENUE, NORTHBRIDGE NEW SOUTH WALES 2063 TELEPHONE +61 2 99560488 FACSIMILE +61 2 99560424

MATERIAL LEGEND
BRICK
ROOF TILES
CONCRETE
TIMBER
TILES
GLASS
SANDSTONE
WALL TYPE LEGEND
#B SANDSTONE
#B 270 MASONRY WALL
#B 110 MASONRY WALL
#B STUD WALL
#B SANDSTONE
#B MASONRY WALL
#B STUD WALL
LEGEND
BK/F FACE BRICKWORK
CONC. CONCRETE
CTP CERAMIC FLOOR TILES
EXT. EXTERIOR
FT FLOOR TILES
G GLASS
M MASONRY
MBS METAL ROOF SHEETING
