


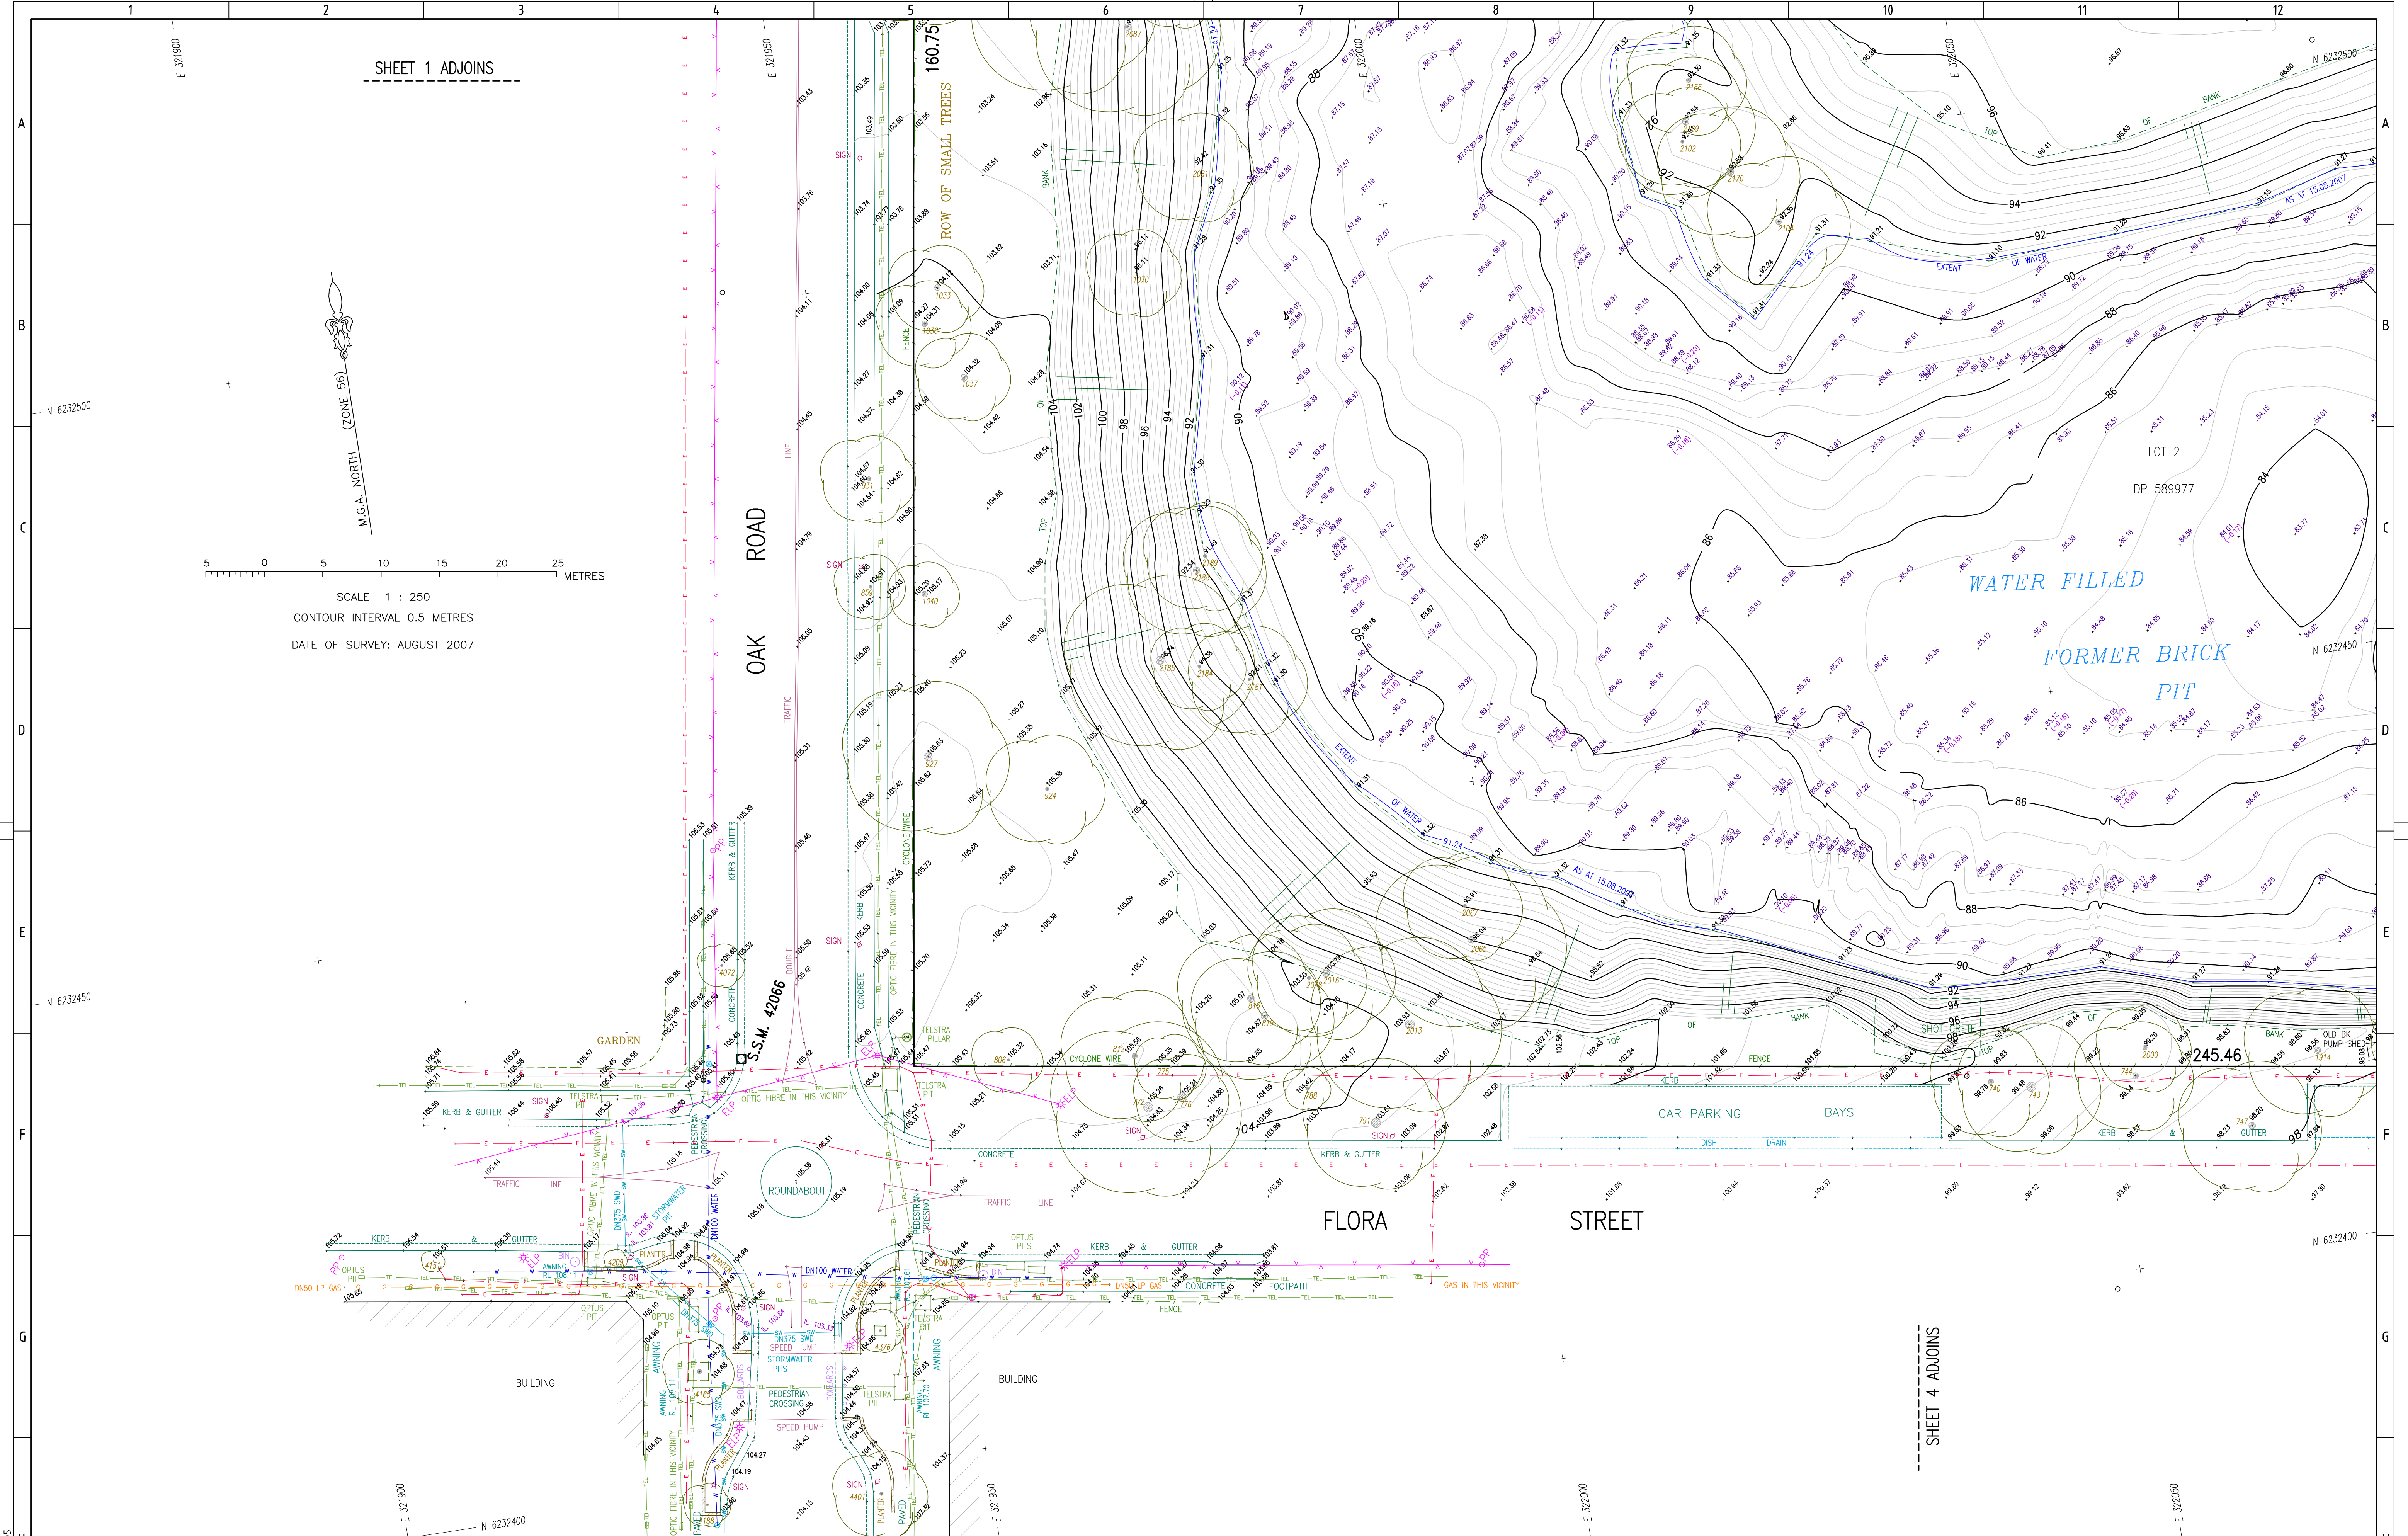

AWT SURVEY AWT Survey PTY LTD 36B Brunner Rd Yagoona NSW 2199 PO Box 3078 Regents Park NSW 2143 Ph 8713 2400 Fax 8713 2401 email: admin@awtsurvey.com.au DX2552W L.G.A.: SUTHERLAND LOCALITY: KIRRAWEE CONTOUR AND DETAIL SURVEY KIRRAWEE BRICK PIT AT PRINCES HIGHWAY & FLORA ST, KIRRAWEE		WARNING: SERVICES SHOWN ARE INDICATIVE ONLY. CURRENCY, COMPLETENESS AND ACCURACY ARE NOT TO BE PRESUMED. A CURRENT SERVICES SEARCH, INCLUDING 'DIAL BEFORE YOU DIG' SERVICES PLANS, AND SITE CHECKING OF ALL EXISTING SERVICES WILL BE NECESSARY PRIOR TO COMMENCING ANY WORK. APPROPRIATE PROCEDURES, PRECAUTIONS AND CARE TO BE TAKEN WHEN IN CLOSE PROXIMITY TO ANY SERVICE.		PROJECT No. 070807 PROJECT SURVEYOR P.MOSS DATE: 29.01.08 SURVEY MANAGER		DRAWING No. 070807 SHEET 3 OF 4 FINAL DRAWING STATUS B FINAL FOR ISSUE																	
THIS DRAWING IS COPYRIGHT AND IS NOT TO BE REPRODUCED, REPRODUCED OR GIVEN TO ANY OTHER PERSON WHATSOEVER WITHOUT THE EXPRESS CONSENT OF AWT SURVEY PTY LTD		D.SMITH DRAWN J.S. VERIFIED P.MOSS		B SCHEDULE OF TREES UPDATED (SHEET 1) JS 25.01.2008		AWT SURVEY ABN 87 111 049 935																	
801 1		2		3		4		5		6		7		8		9		10		11		12	
LETTER DETAILS OF AMENDMENT APP'D DATE																							