


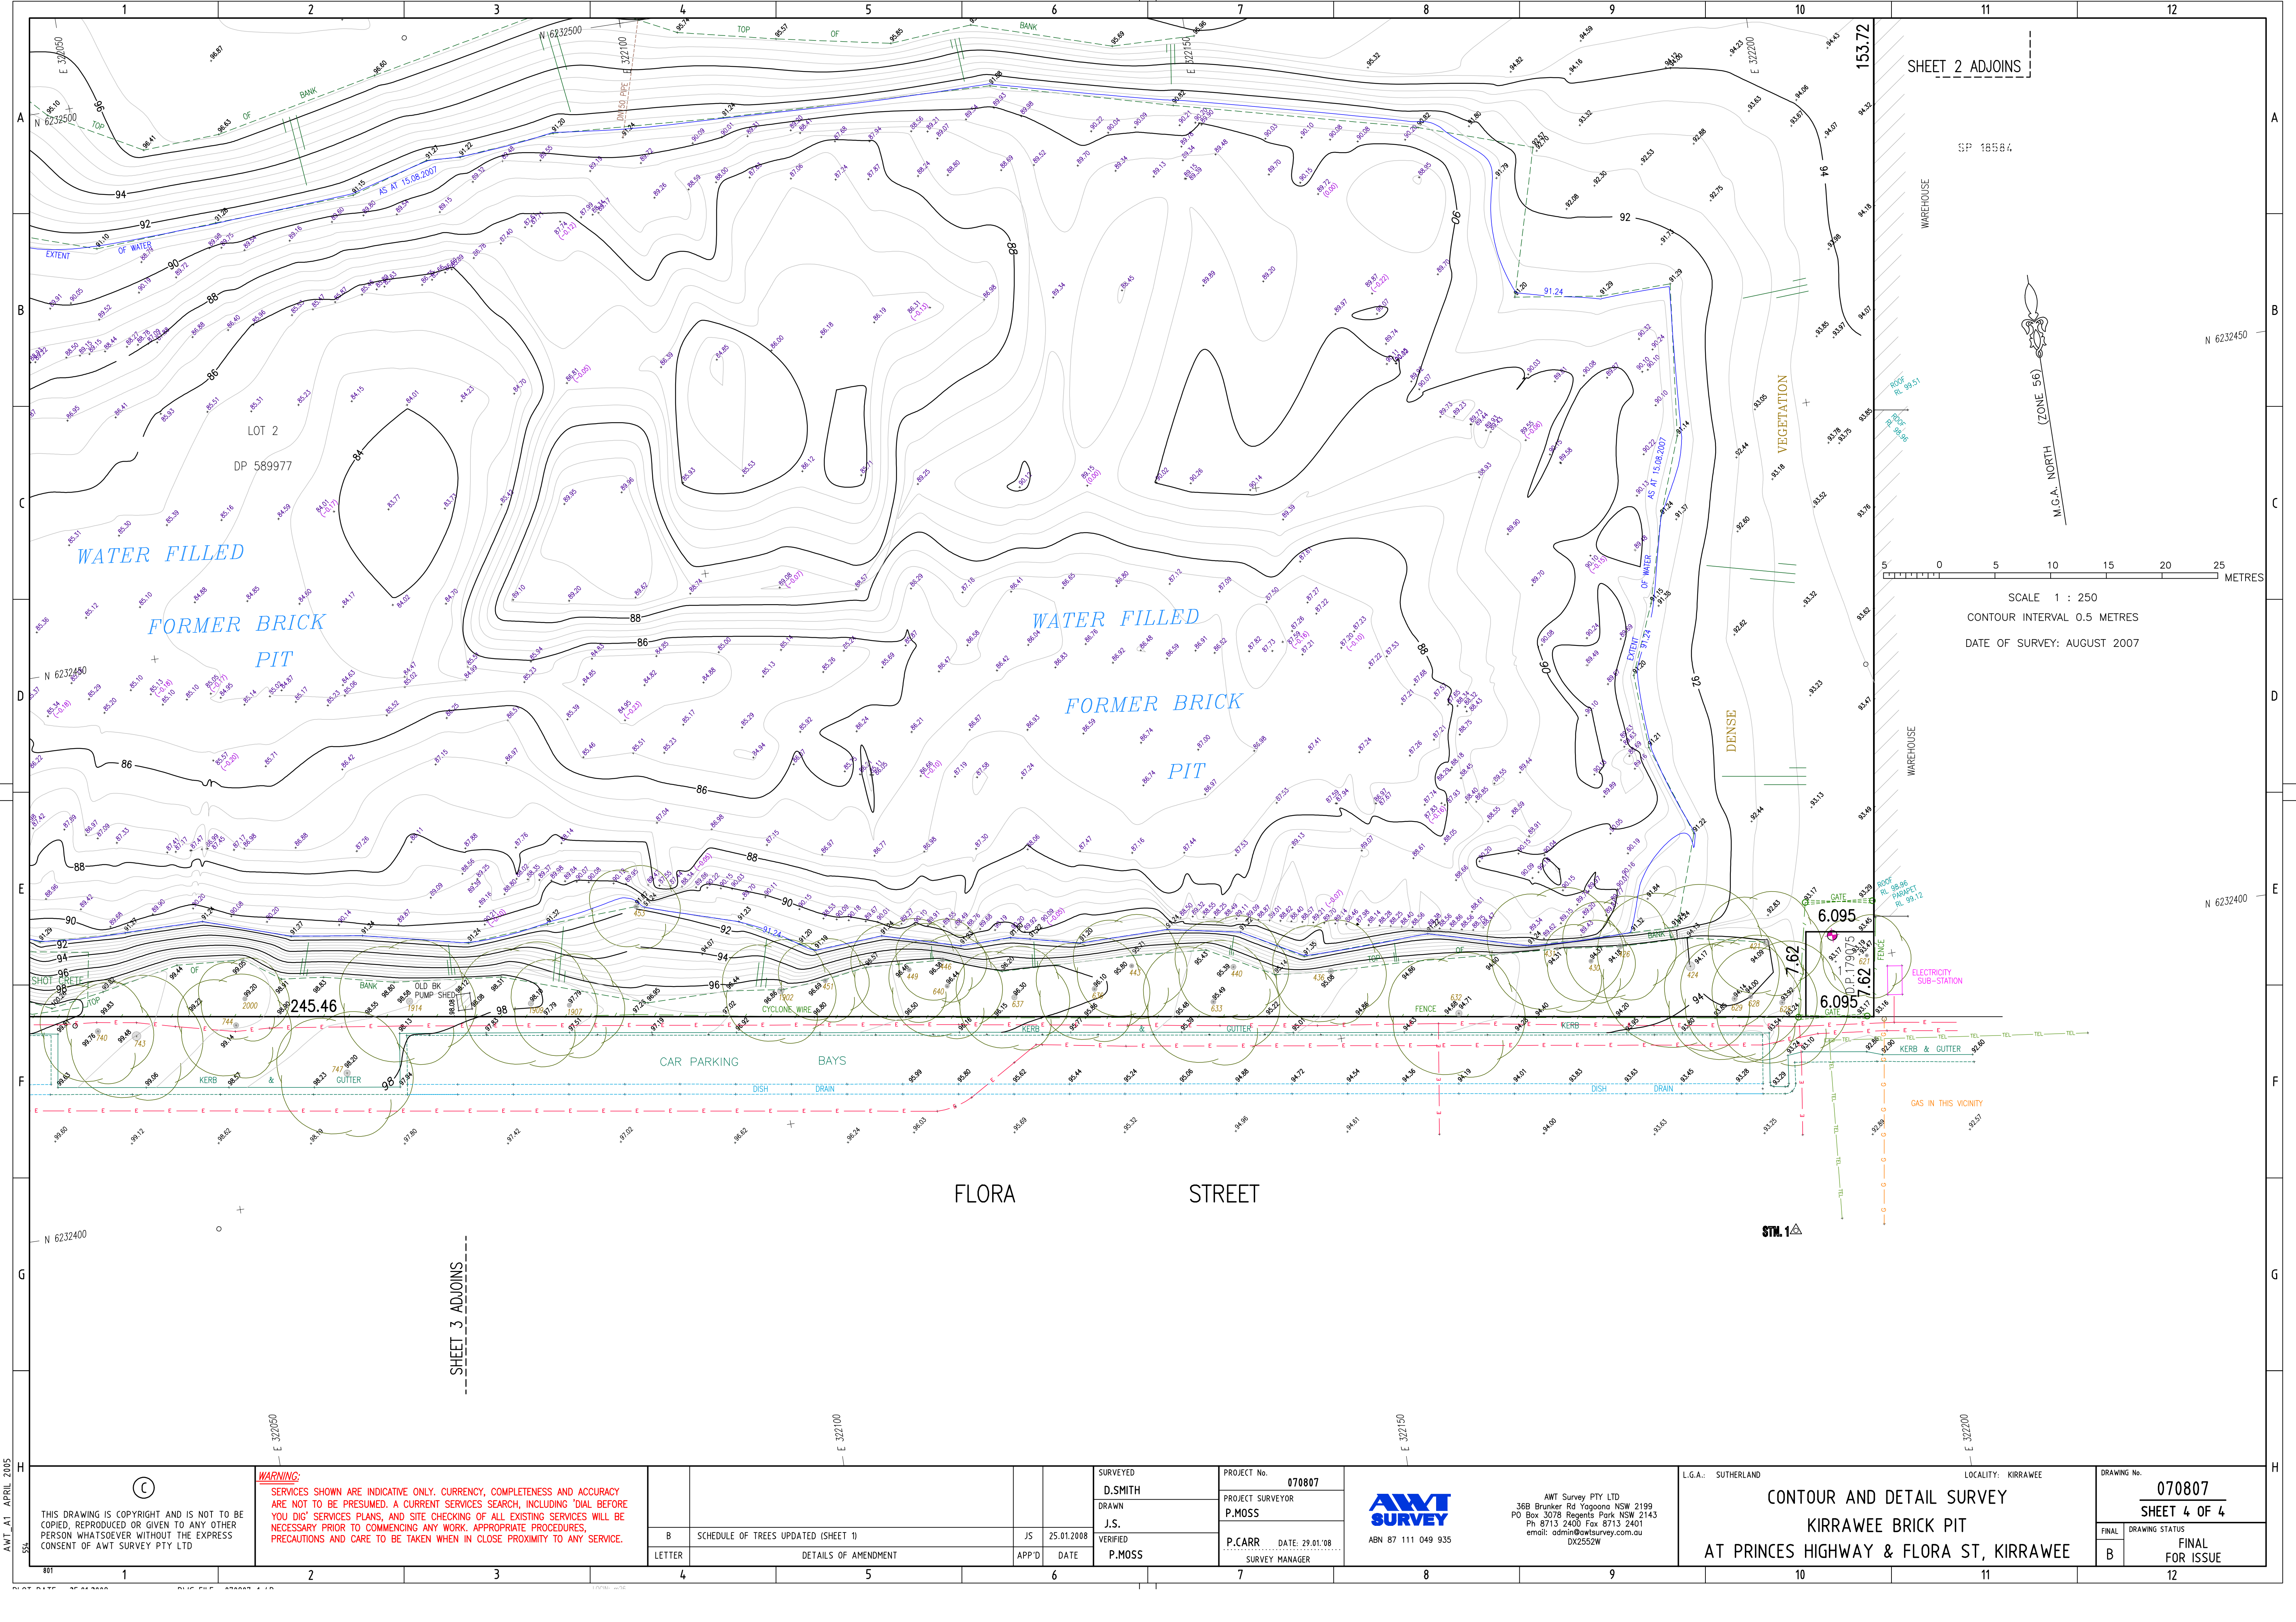

AWT A1 APRIL 2005

THIS DRAWING IS COPYRIGHT AND IS NOT TO BE COPIED, REPRODUCED OR GIVEN TO ANY OTHER PERSON WHATSOEVER WITHOUT THE EXPRESS CONSENT OF AWT SURVEY PTY LTD		WARNING: SERVICES SHOWN ARE INDICATIVE ONLY. CURRENCY, COMPLETENESS AND ACCURACY ARE NOT TO BE PRESUMED. A CURRENT SERVICES SEARCH, INCLUDING 'DIAL BEFORE YOU DIG' SERVICES PLANS, AND SITE CHECKING OF ALL EXISTING SERVICES WILL BE NECESSARY PRIOR TO COMMENCING ANY WORK. APPROPRIATE PROCEDURES, PRECAUTIONS AND CARE TO BE TAKEN WHEN IN CLOSE PROXIMITY TO ANY SERVICE.		B SCHEDULE OF TREES UPDATED (SHEET 1) LETTER DETAILS OF AMENDMENT		JS 25.01.2008 APP'D DATE	SURVEYED D.SMITH DRAWN J.S. VERIFIED P.MOSS	PROJECT No. 070807 PROJECT SURVEYOR P.MOSS P.CARR DATE: 29.01'08 SURVEY MANAGER	AWT SURVEY AWT Survey PTY LTD 36B Brunker Rd Yagoona NSW 2199 PO Box 3078 Regents Park NSW 2143 Ph 8713 2400 Fax 8713 2401 email: admin@awtsurvey.com.au DX2552W ABN 87 111 049 935	L.G.A.: SUTHERLAND LOCALITY: KIRRAWEE CONTOUR AND DETAIL SURVEY KIRRAWEE BRICK PIT AT PRINCES HIGHWAY & FLORA ST, KIRRAWEE	DRAWING No. 070807 SHEET 4 OF 4 FINAL DRAWING STATUS B FINAL FOR ISSUE
---	--	--	--	---	--	--	---	--	---	--	--