



116 CAR PARK SPACES - ONGRADE

189 CAR PARK SPACES LEVEL 1 MULTIDECK

RAMP UP 1:5.46

RAMP UP 1:5.46

RAMP 1:20


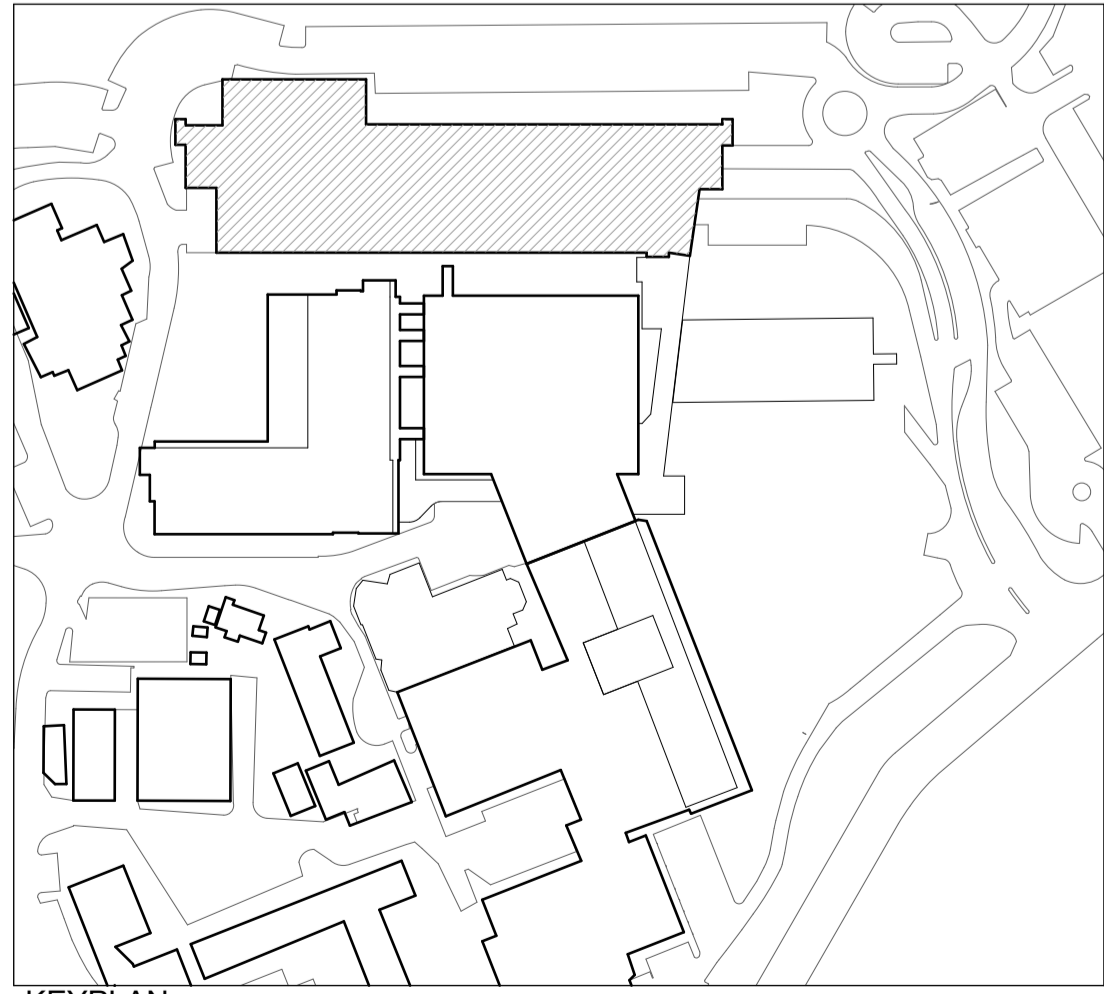
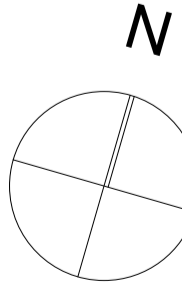


KEYPLAN
SCALE 1:2000






FOR TENDER

<p>NOTES: COPYRIGHT © ALL RIGHTS RESERVED. THIS DRAWING MAY NOT BE REPRODUCED OR TRANSMITTED IN ANY FORM OR BY ANY MEANS, IN PART OR IN WHOLE, WITHOUT PERMISSION OF MORRIS BRAY MARTIN OLLMANN PTY LTD AND HASSELL LTD. ALL LEVELS AND DIMENSIONS TO BE VERIFIED PRIOR TO COMMENCEMENT OF WORK. USE FIGURED DIMENSIONS ONLY. DO NOT SCALE. ALL WORK TO COMPLY WITH CURRENT REGULATIONS AND S.A.A. STANDARDS.</p>	<p>NO. DATE</p> <p>REVISION/ISSUE DETAILS</p>	<p>NOTE: REFER TO SCHEDULE OF FINISHES AND FITTINGS FOR DESCRIPTIONS OF CODES AND ABBREVIATIONS</p>	<p>CLIENT SYDNEY ADVENTIST HOSPITAL 186-188 Macquarie Rd Cammeray NSW 1585 Australia PH: +61 2 9439 9111 FAX: +61 2 9439 9555</p>	<p>PROJECTS MBMO HASSELL MORRIS BRAY MARTIN OLLMANN HASSELL LTD (ACN 107 711 436) Level 2/58 Cumberland Street Sydney NSW Australia 2000 GPO Box 9487 Sydney NSW 2001 T +61 2 9101 2000 W www.mbmohassell.com Architects in London, Chicago, Los Angeles, Architecture, Planning, Urban Design Australia, China, Hong Kong, SAR, Singapore, Thailand, United Kingdom</p>	<p>PROJECT STAGE 1 REDEVELOPMENT B-MULTIDECK CARPARK ARRIVAL PODIUM INTERNAL ROADS</p> <p>DRAWING TITLE MULTIDECK PARKING LEVEL 1</p> <p>SCALE: NA DATE: 14/11/2011 CM: CM JOB No.: 11100 DRAWING NUMBER: B-A-SK-01 ISSUE: N/A</p>
--	--	---	--	--	---

116 CAR PARK SPACES LEVEL 2 MULTIDECK

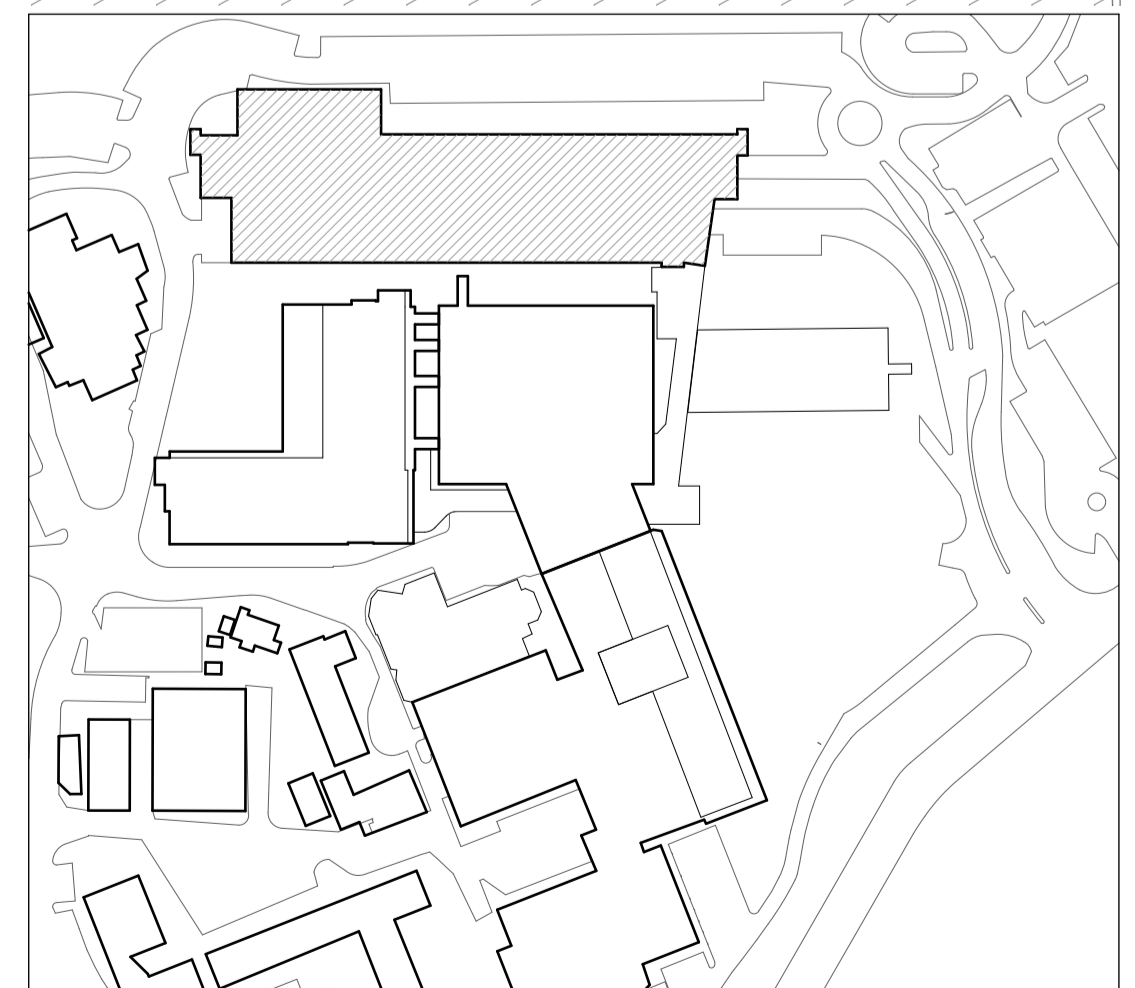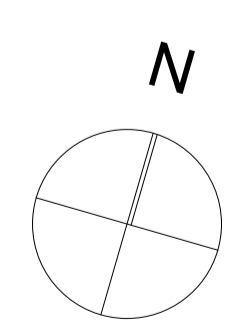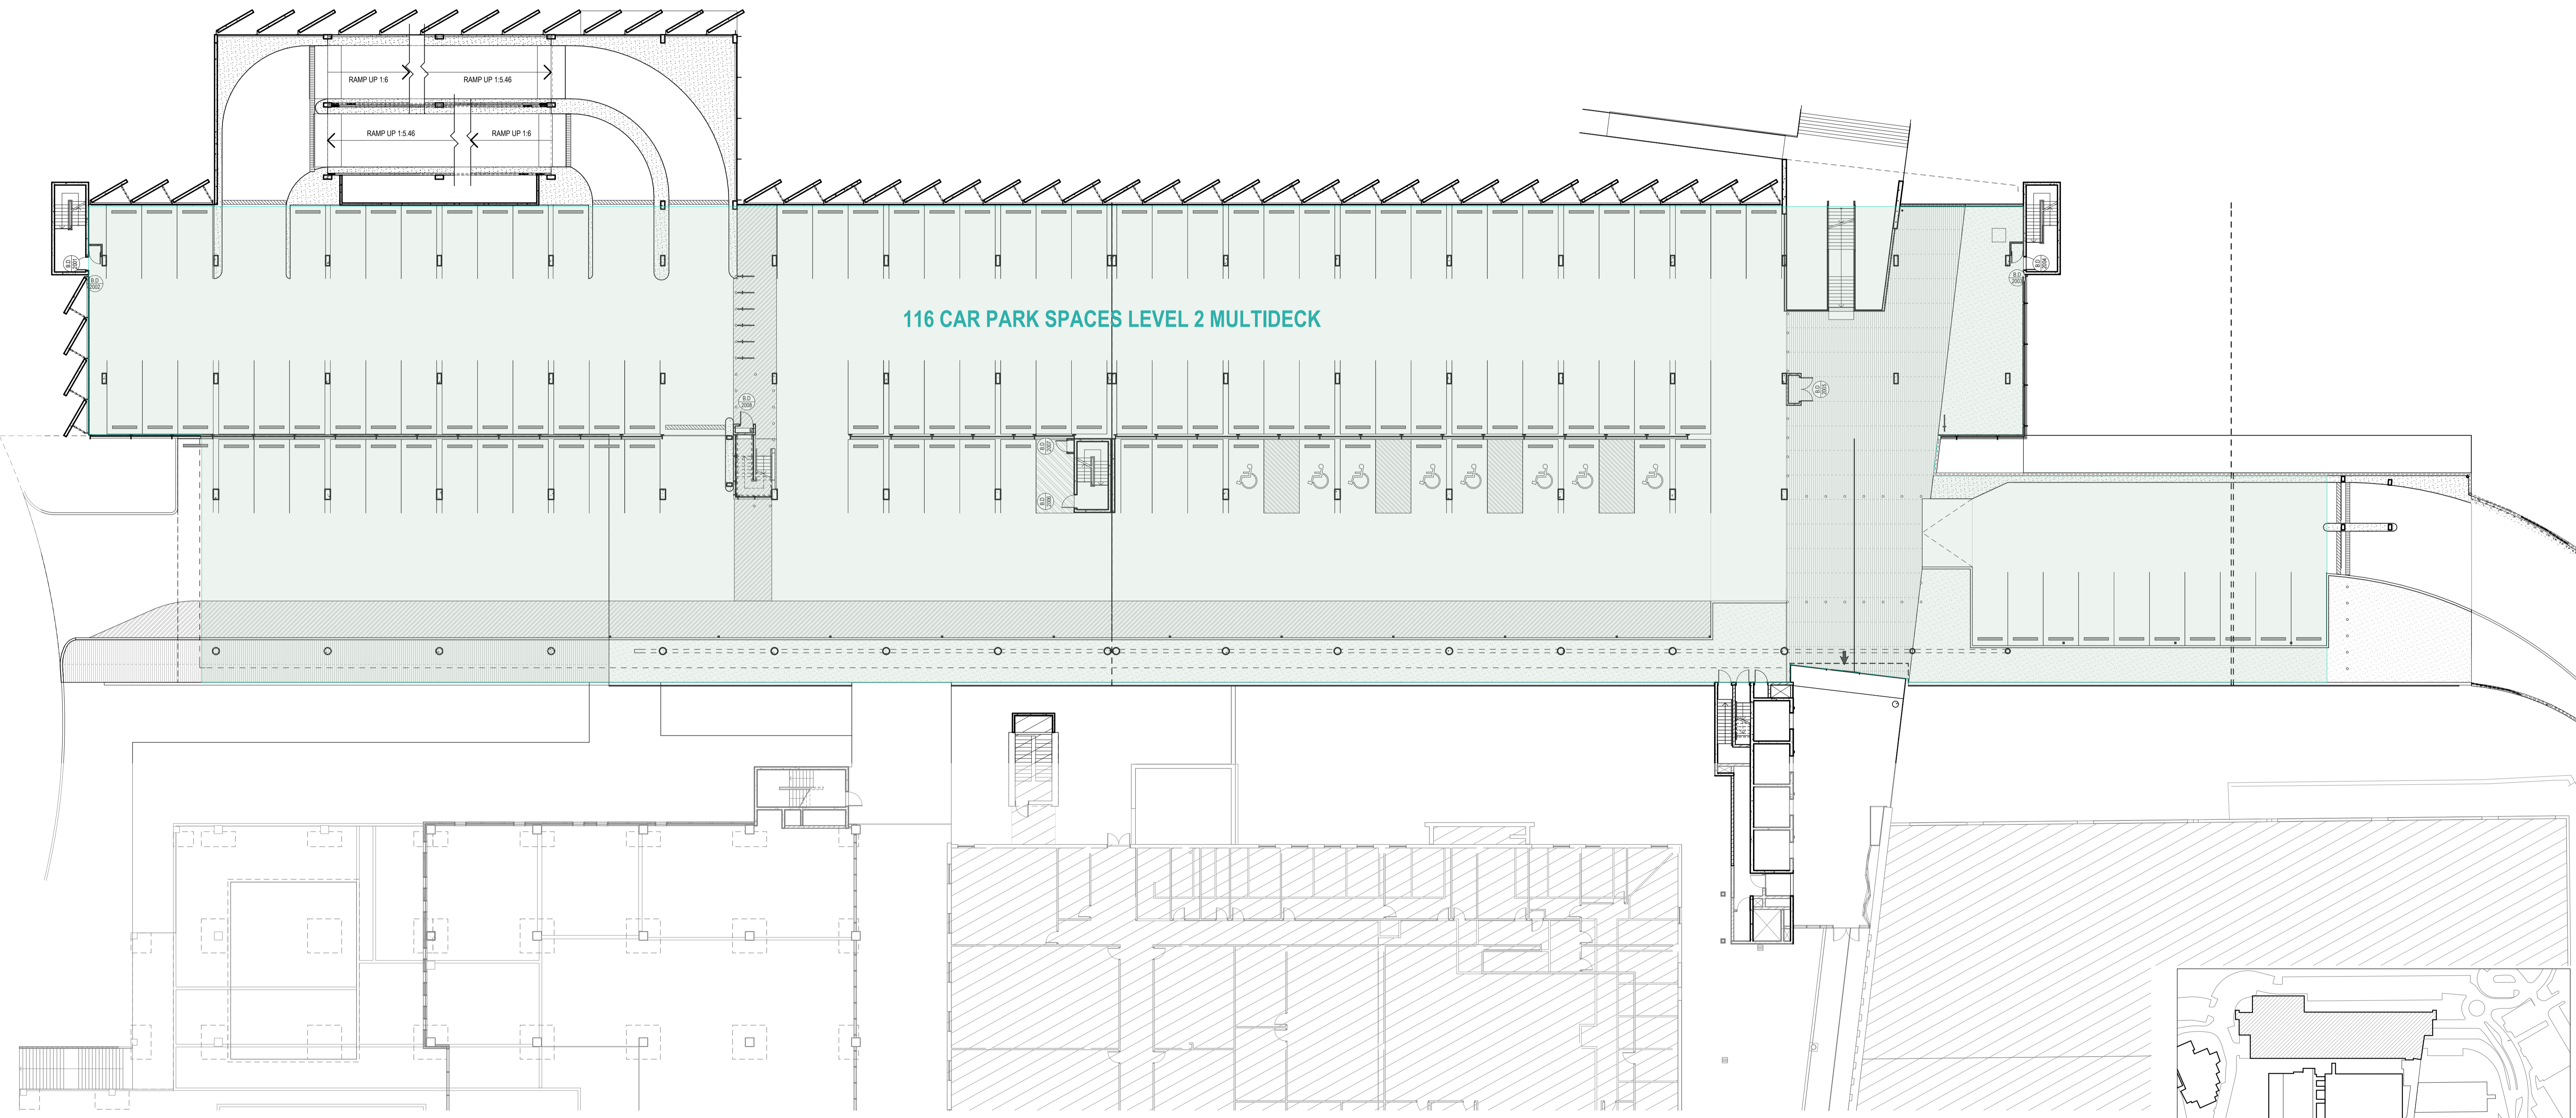


FOR TENDER

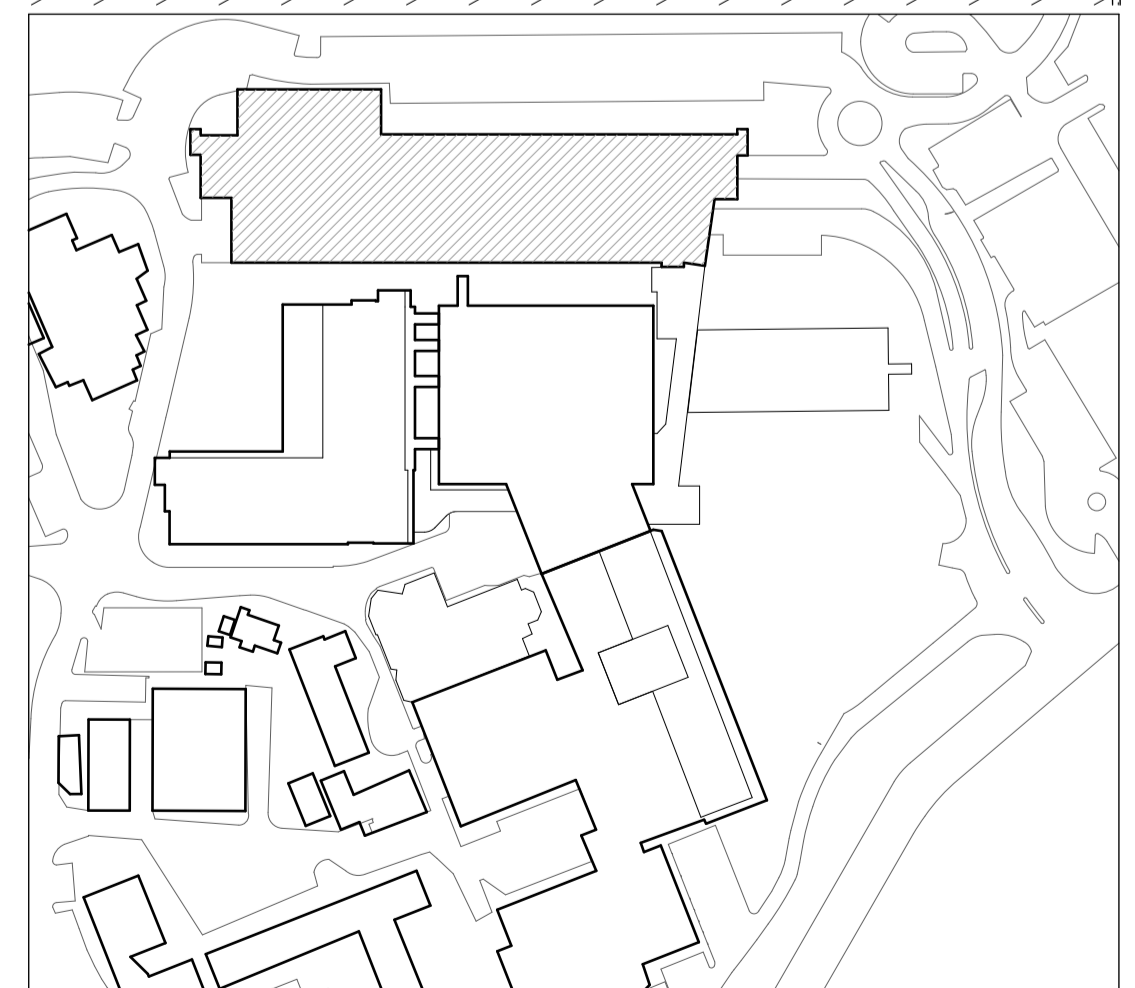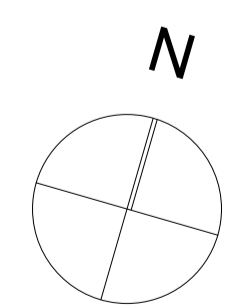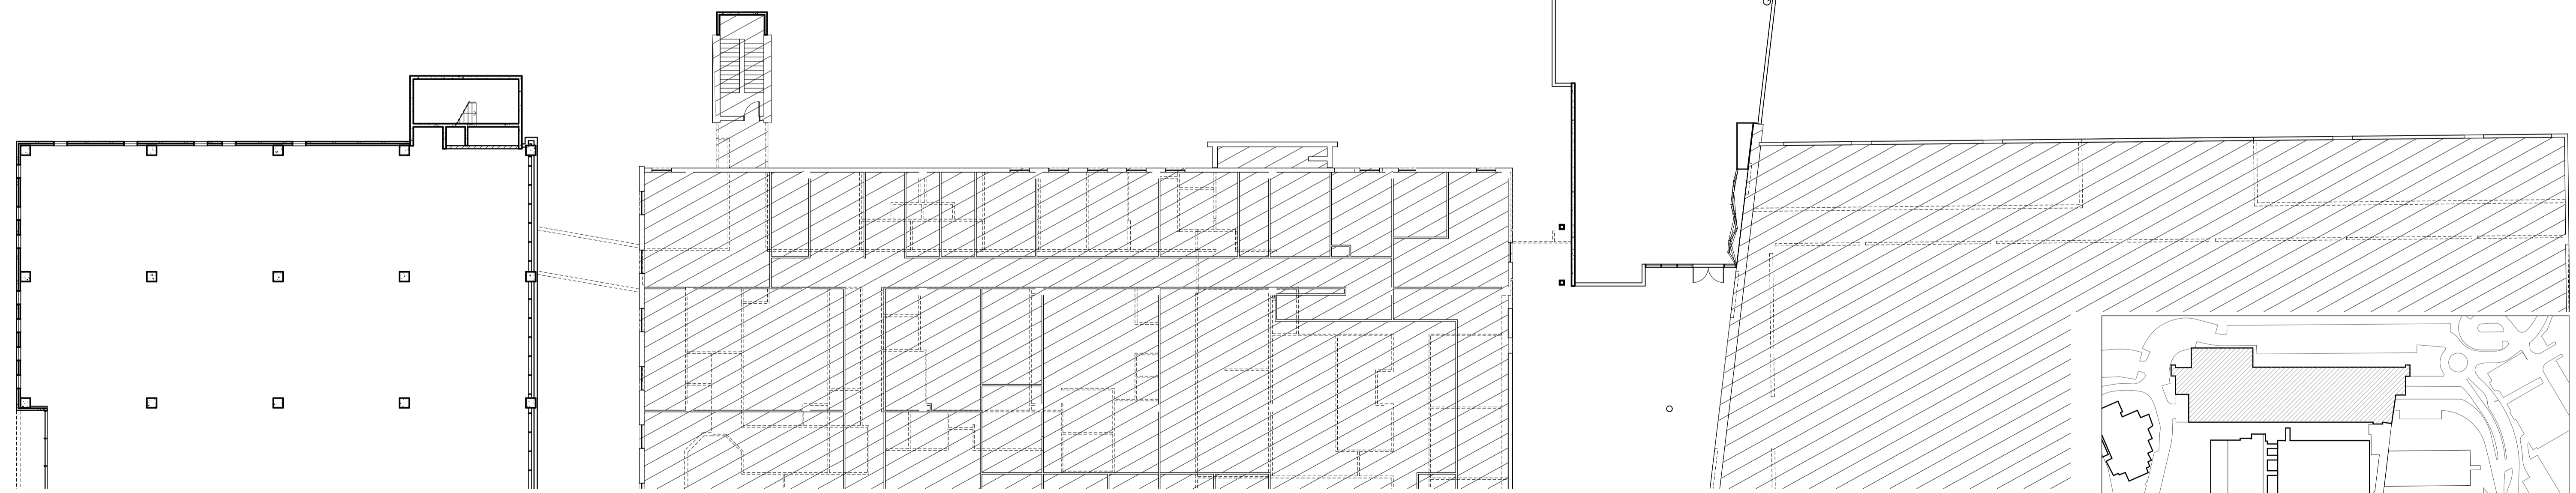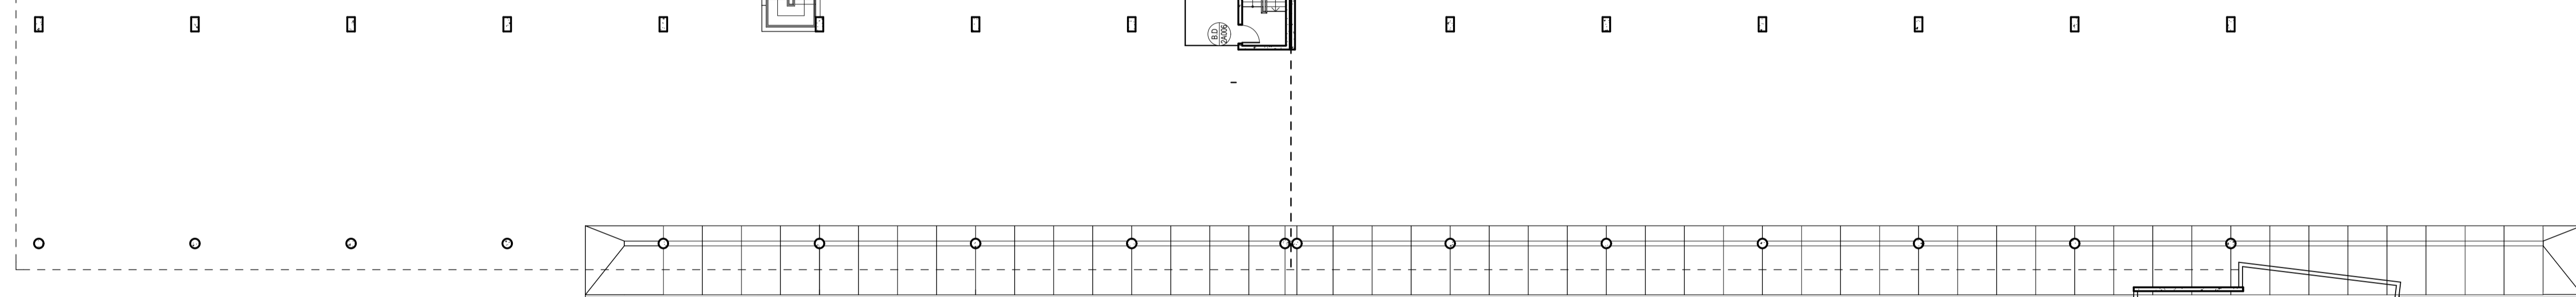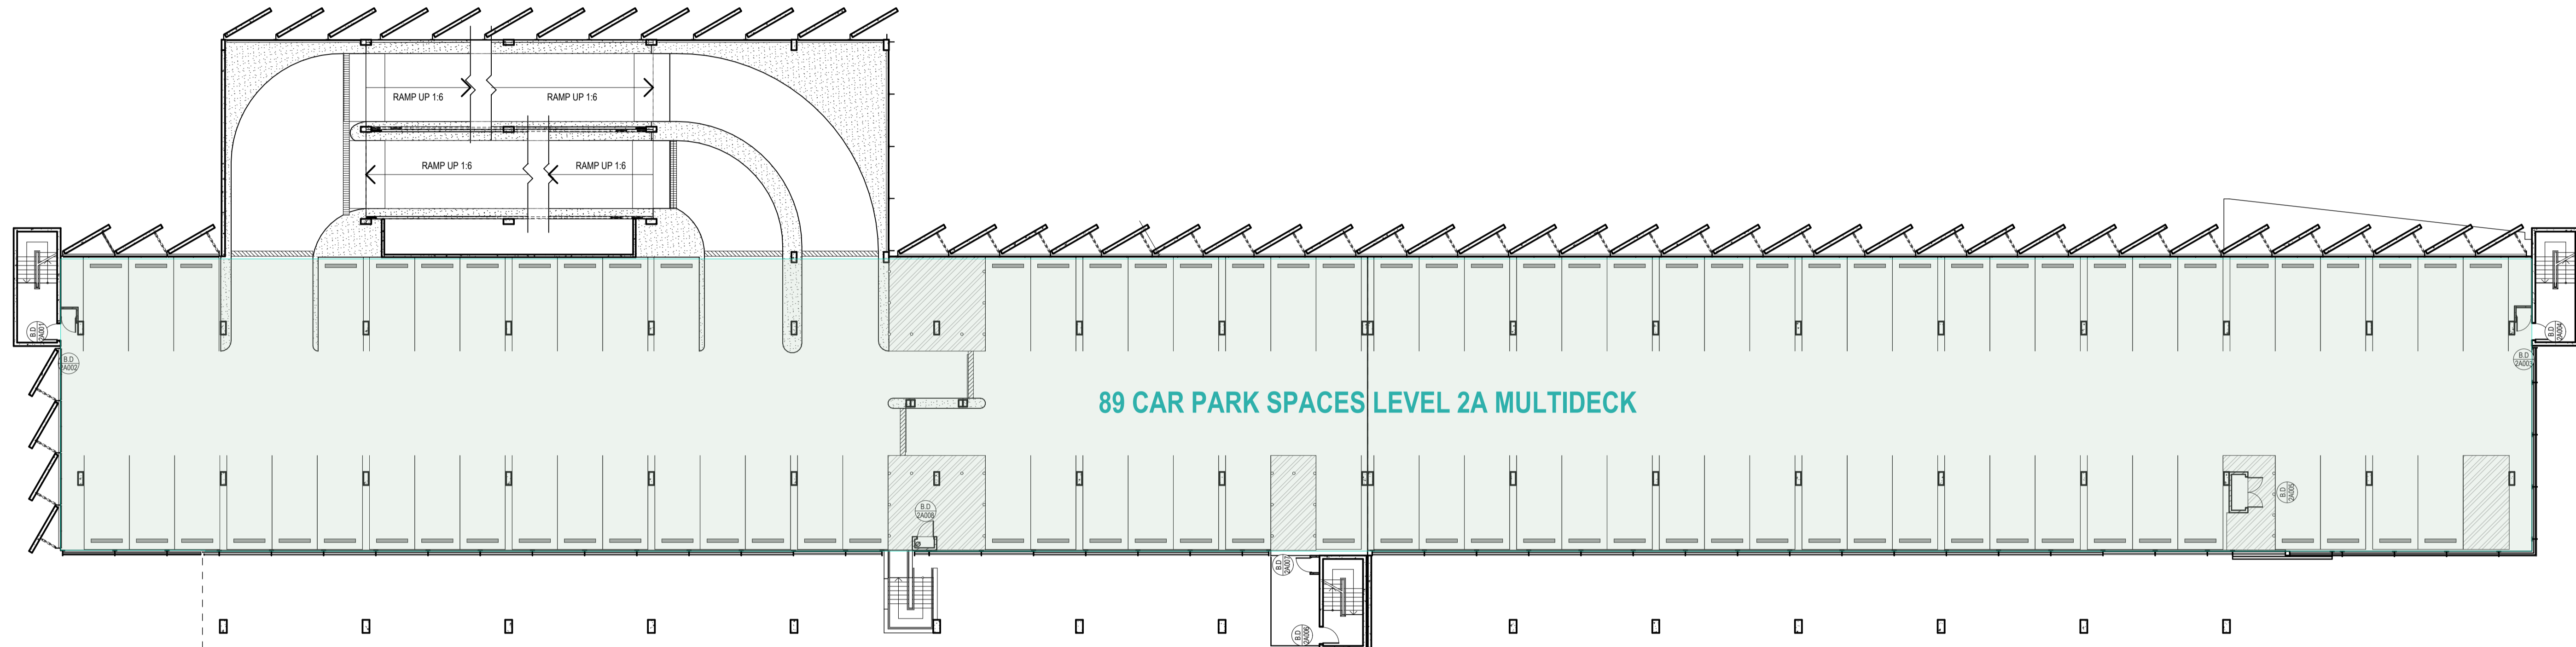

FOR TENDER


KEYPLAN
SCALE 1:2000

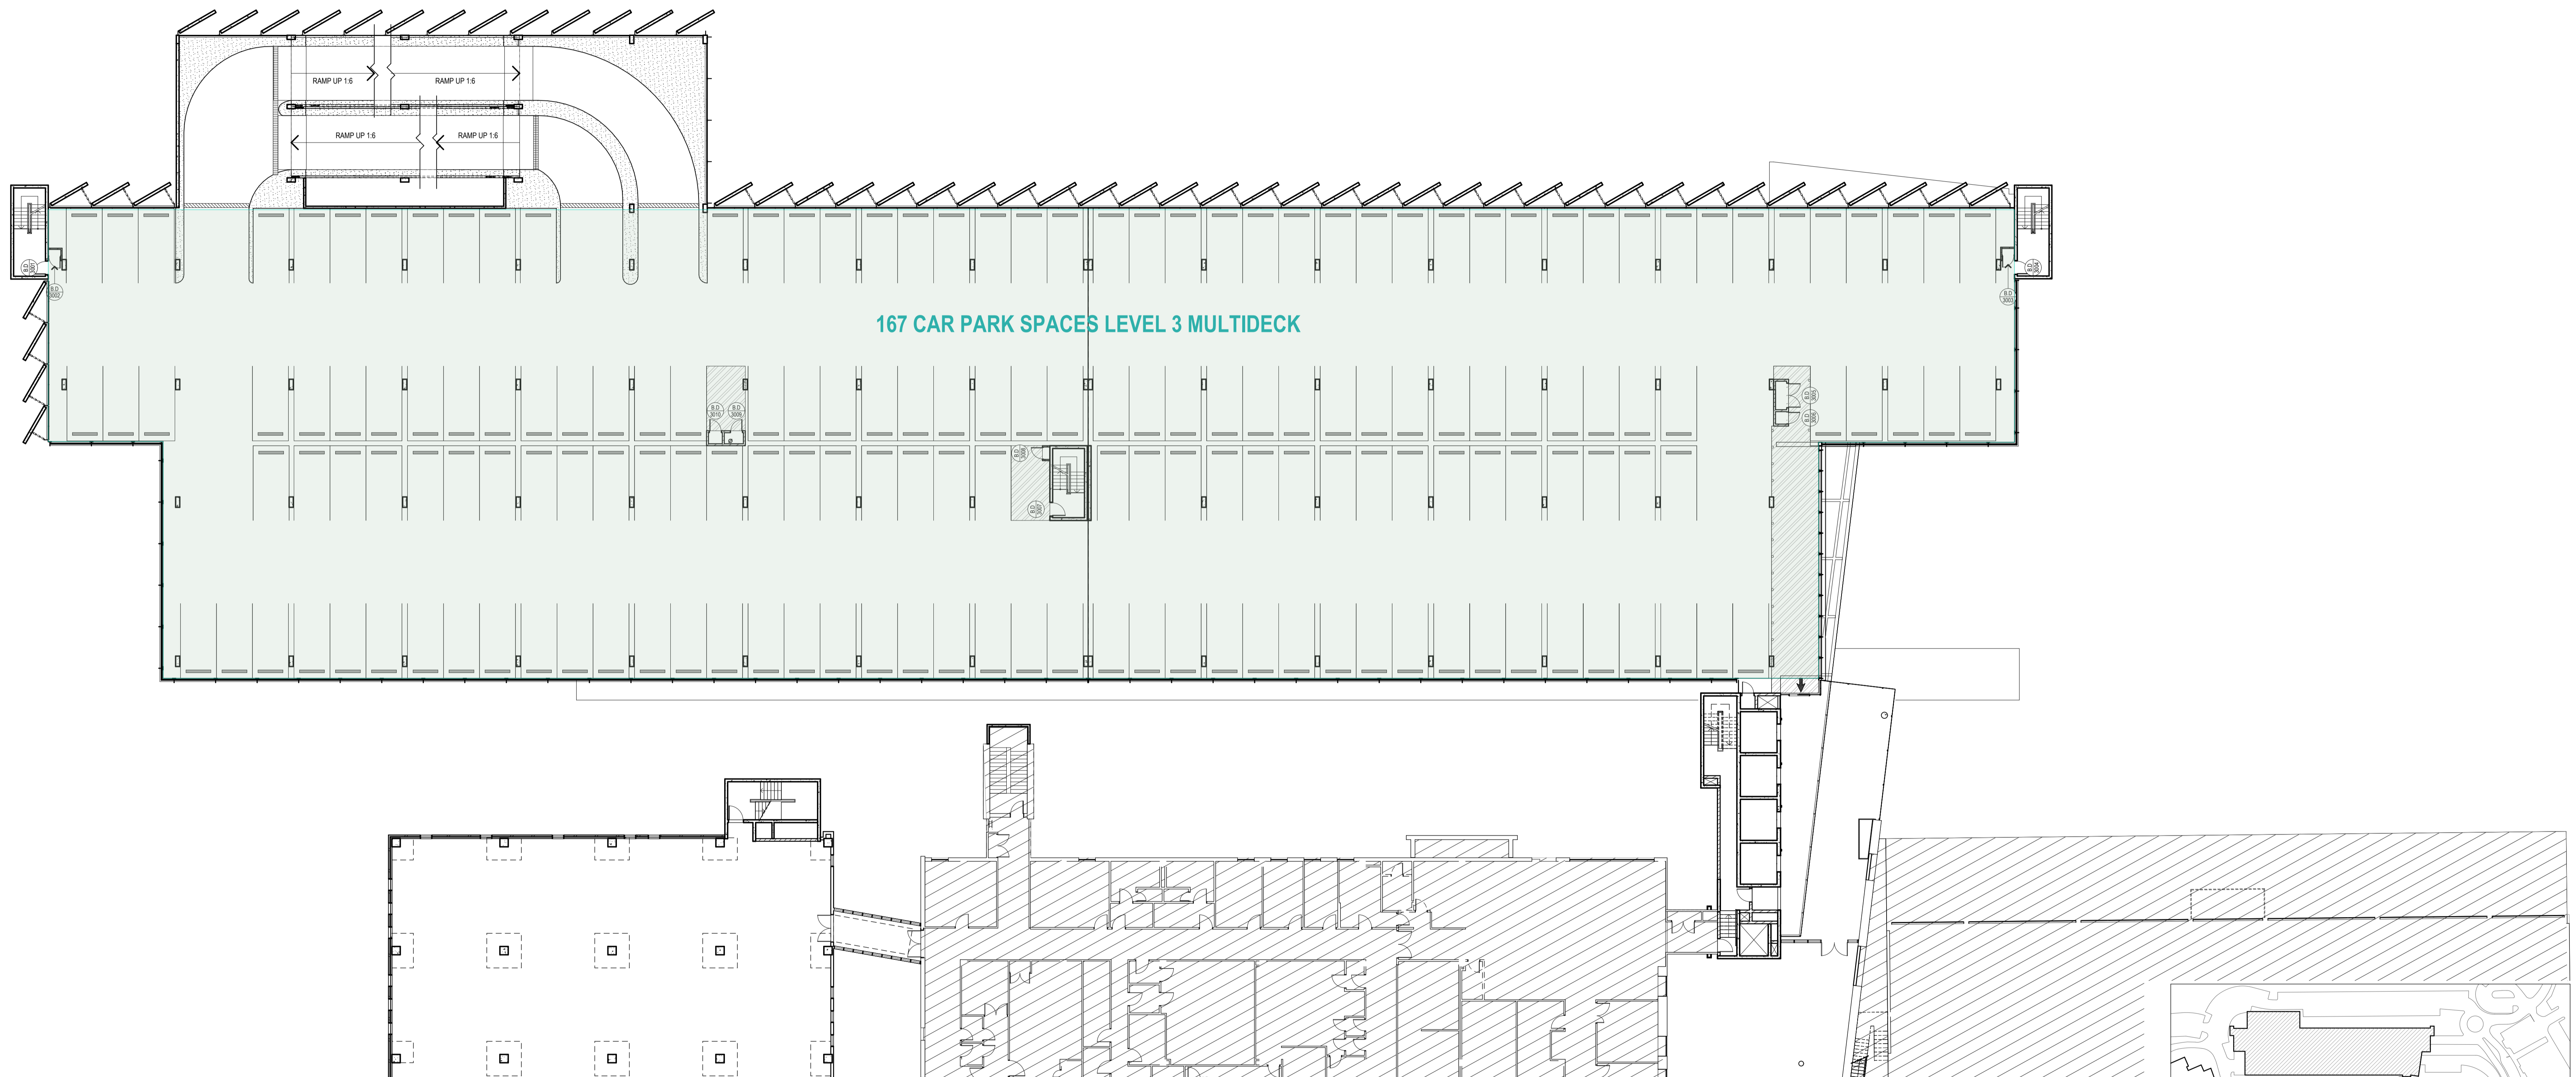



167 CAR PARK SPACES LEVEL 3 MULTIDECK

FOR TENDER


<p>NOTES: COPYRIGHT © ALL RIGHTS RESERVED. THIS DRAWING MAY NOT BE REPRODUCED OR TRANSMITTED IN ANY FORM OR BY ANY MEANS, IN PART OR IN WHOLE, WITHOUT PERMISSION OF HASSELL, BRAY MARTIN OLLMANN PTY. LTD. AND HASSELL LTD. ALL LEVELS AND DIMENSIONS TO BE VERIFIED PRIOR TO COMMENCEMENT OF WORK. USE FIGURED DIMENSIONS ONLY. DO NOT SCALE. ALL WORK TO COMPLY WITH CURRENT REGULATIONS AND S.A.A. STANDARDS.</p>	<p>NOTE: REFER TO SCHEDULE OF FINISHES AND FITTINGS FOR DESCRIPTIONS OF CODES AND ABBREVIATIONS</p>	<p>CLIENT SYDNEY ADVENTIST HOSPITAL</p> <p>PROJECTS MBMO HASSELL MORRIS BRAY MARTIN OLLMANN</p> <p>ARCHITECTS HASSELL LTD (ACN 107 711 438) Level 2/58 Cumberland Street Sydney NSW Australia 2000 GPO Box 5487 Sydney NSW 2001 T +61 2 9101 2000 W www.hassell.com Architects in other regions: Landscape Architecture Planning Urban Design Australia China Hong Kong SAR Singapore Thailand United Kingdom</p>	<p>PROJECT STAGE 1 REDEVELOPMENT B-MULTIDECK CARPARK ARRIVAL PODIUM INTERNAL ROADS</p> <p>DRAWING TITLE MULTIDECK PARKING LEVEL 3</p> <p>SCALE 1:2000</p> <p>DATE 14/11/2011</p> <p>JOB No. 11100</p> <p>DRAWING NUMBER B-A-SK-04</p> <p>ISSUE N/A</p>
--	---	---	---

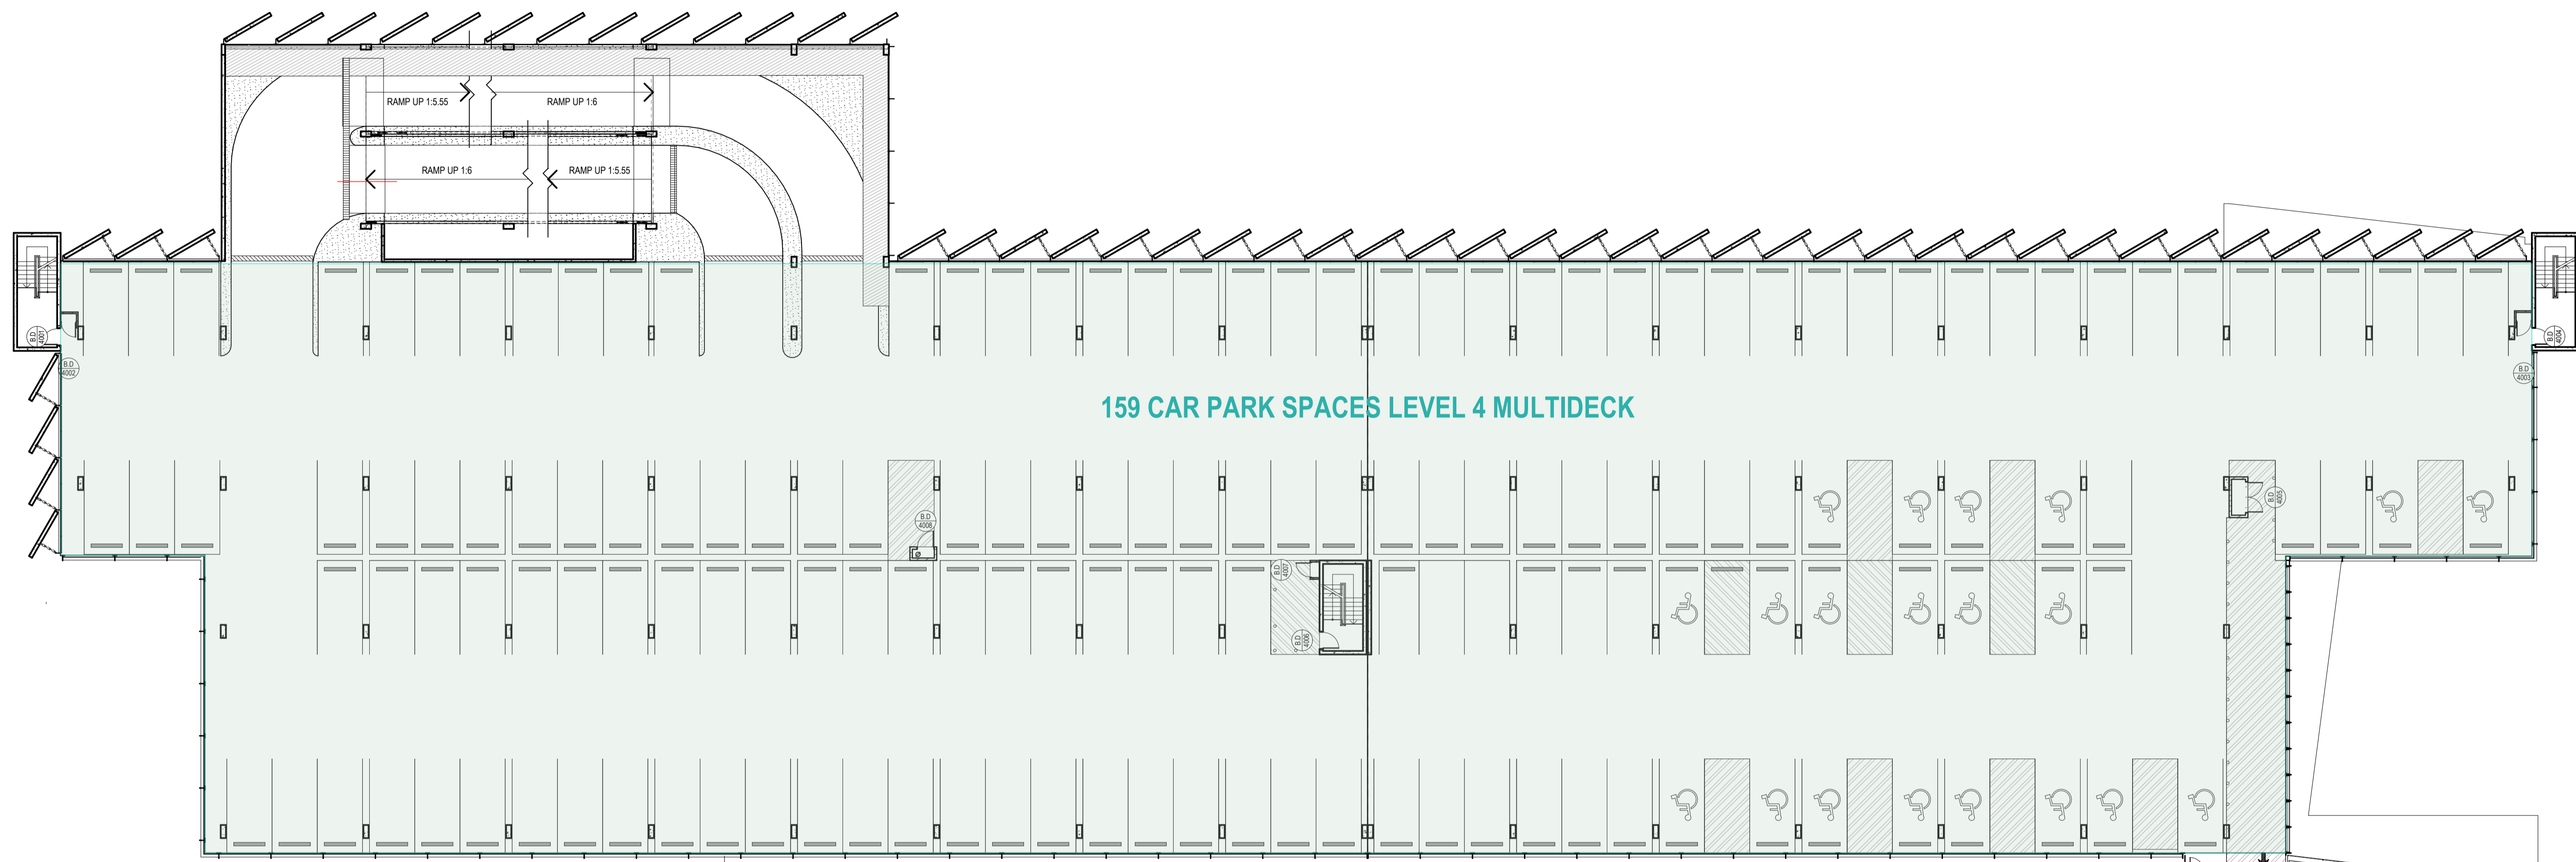




159 CAR PARK SPACES LEVEL 4 MULTIDECK

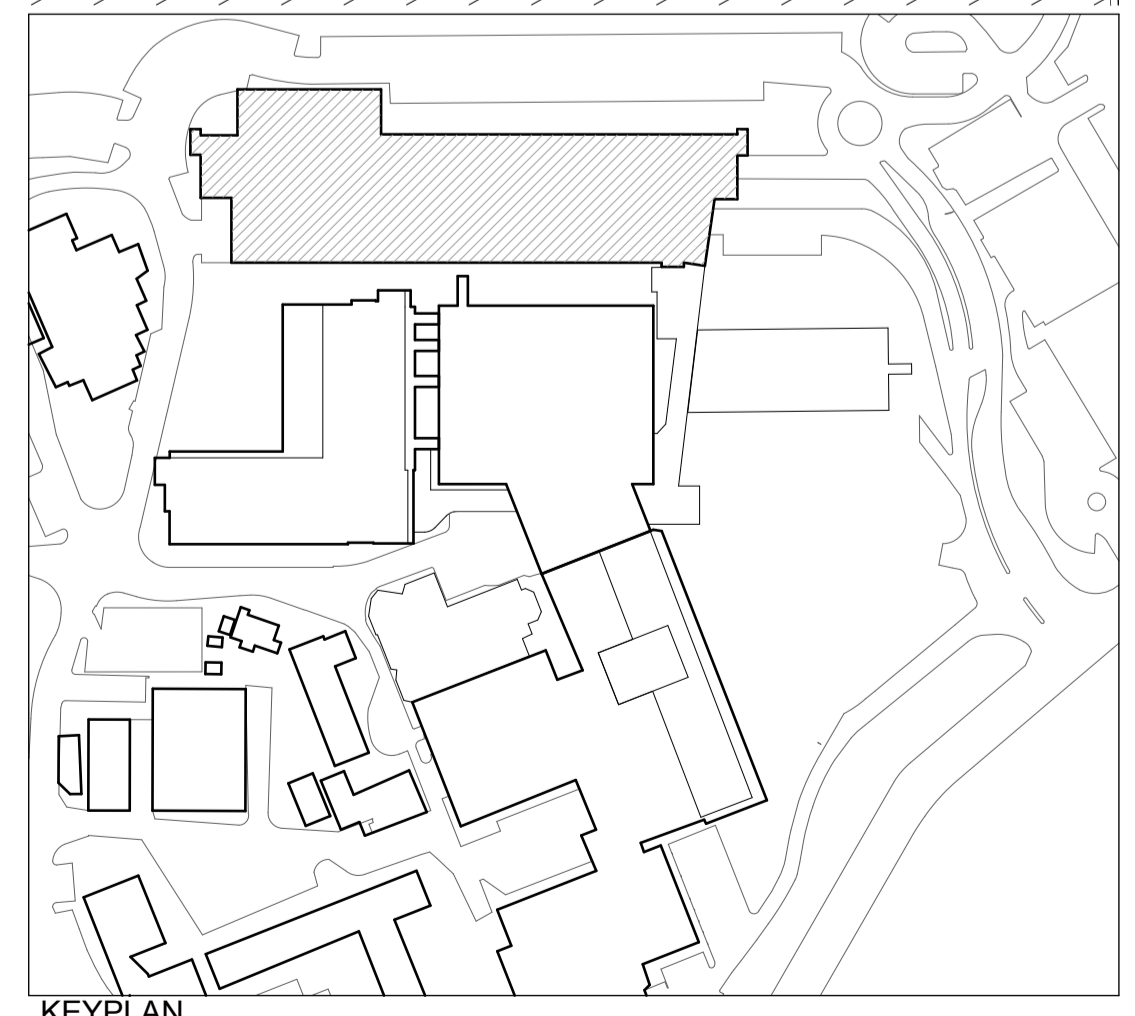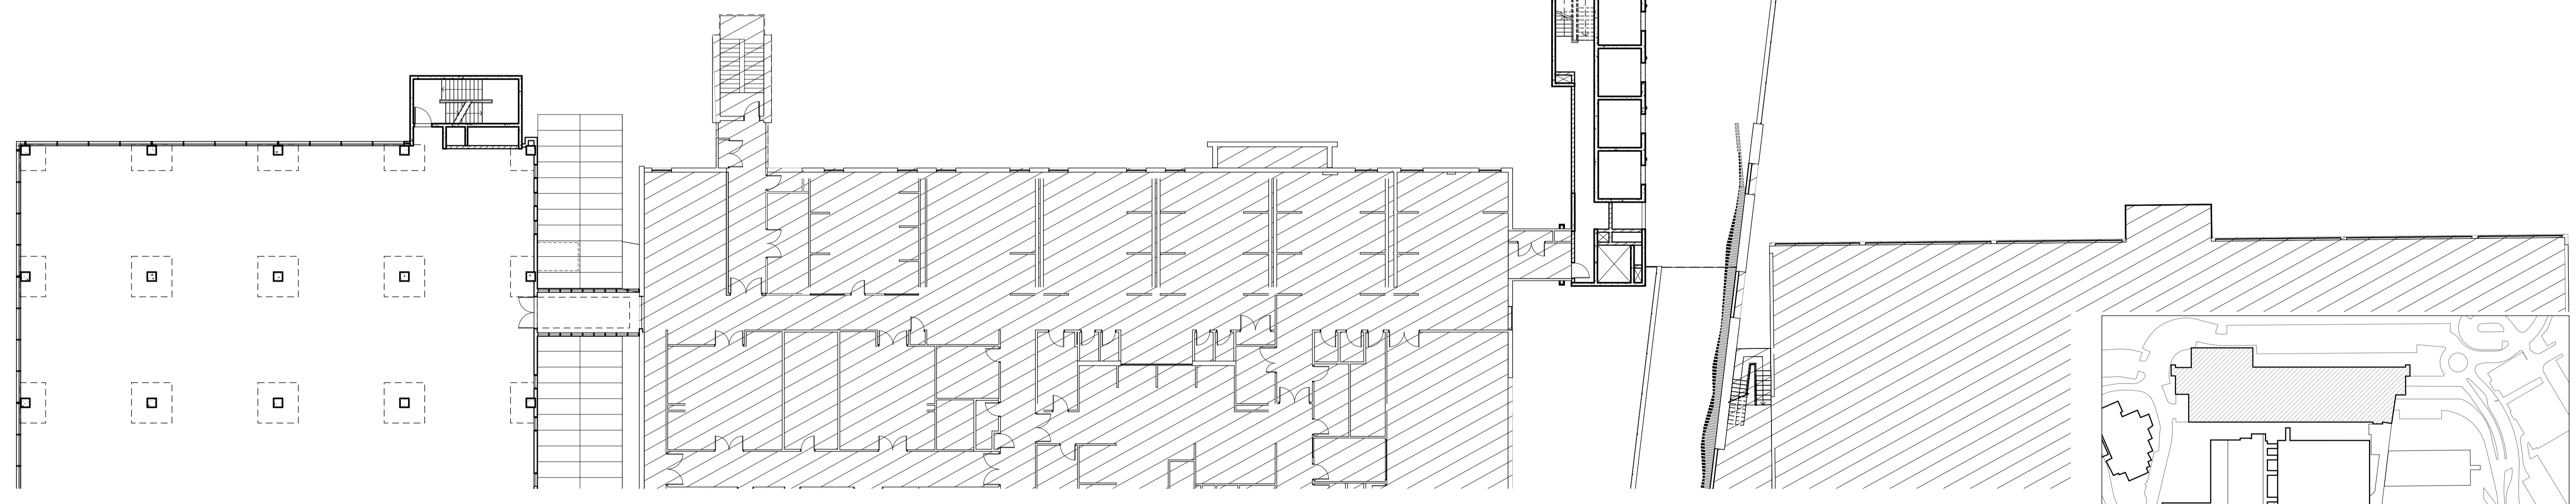

KEYPLAN
SCALE 1:2000

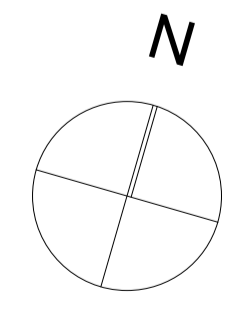

FOR TENDER

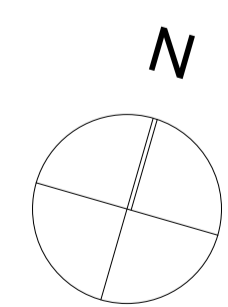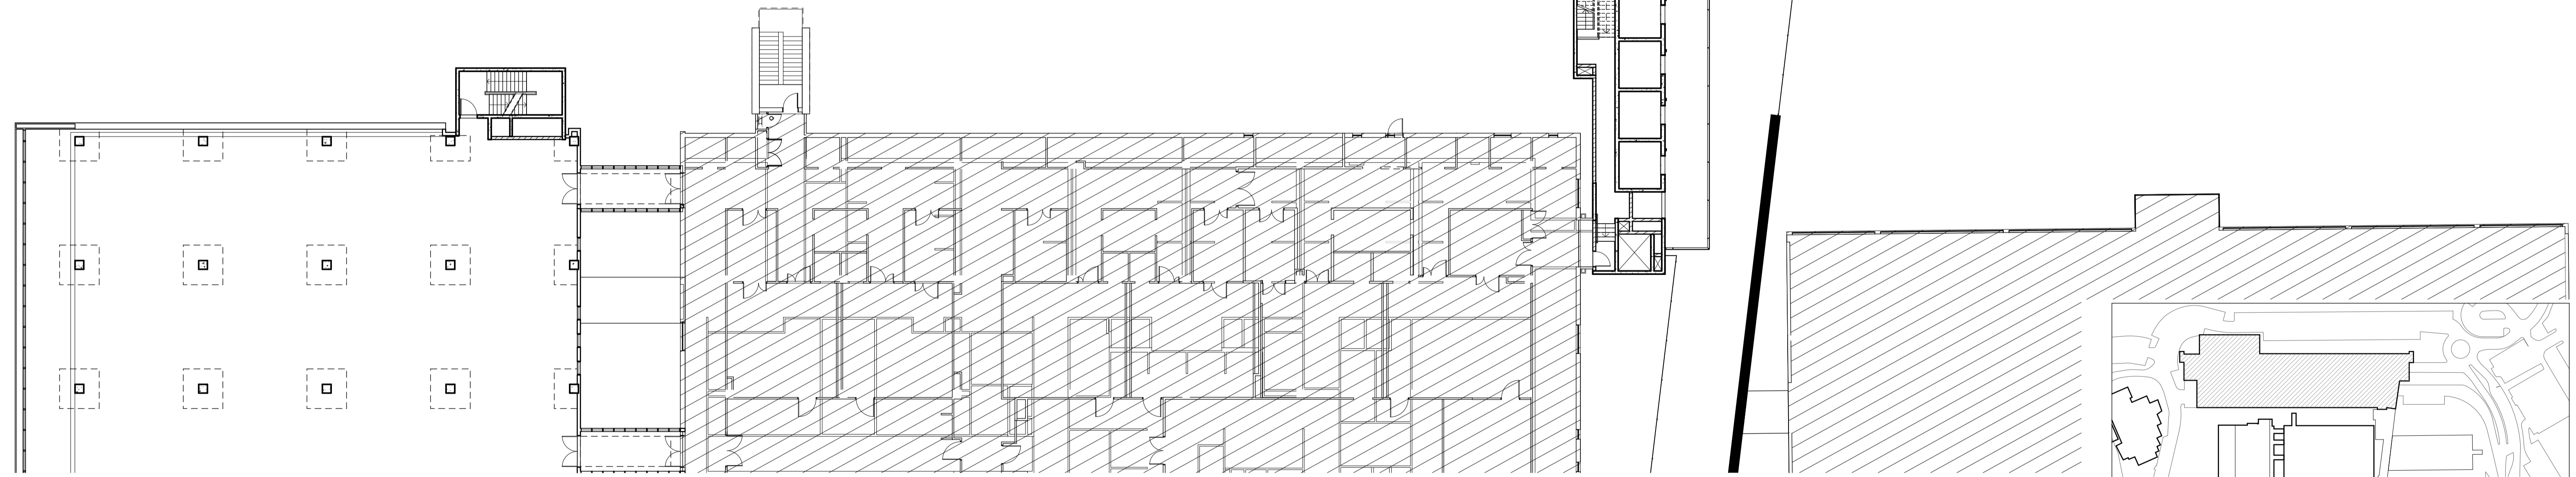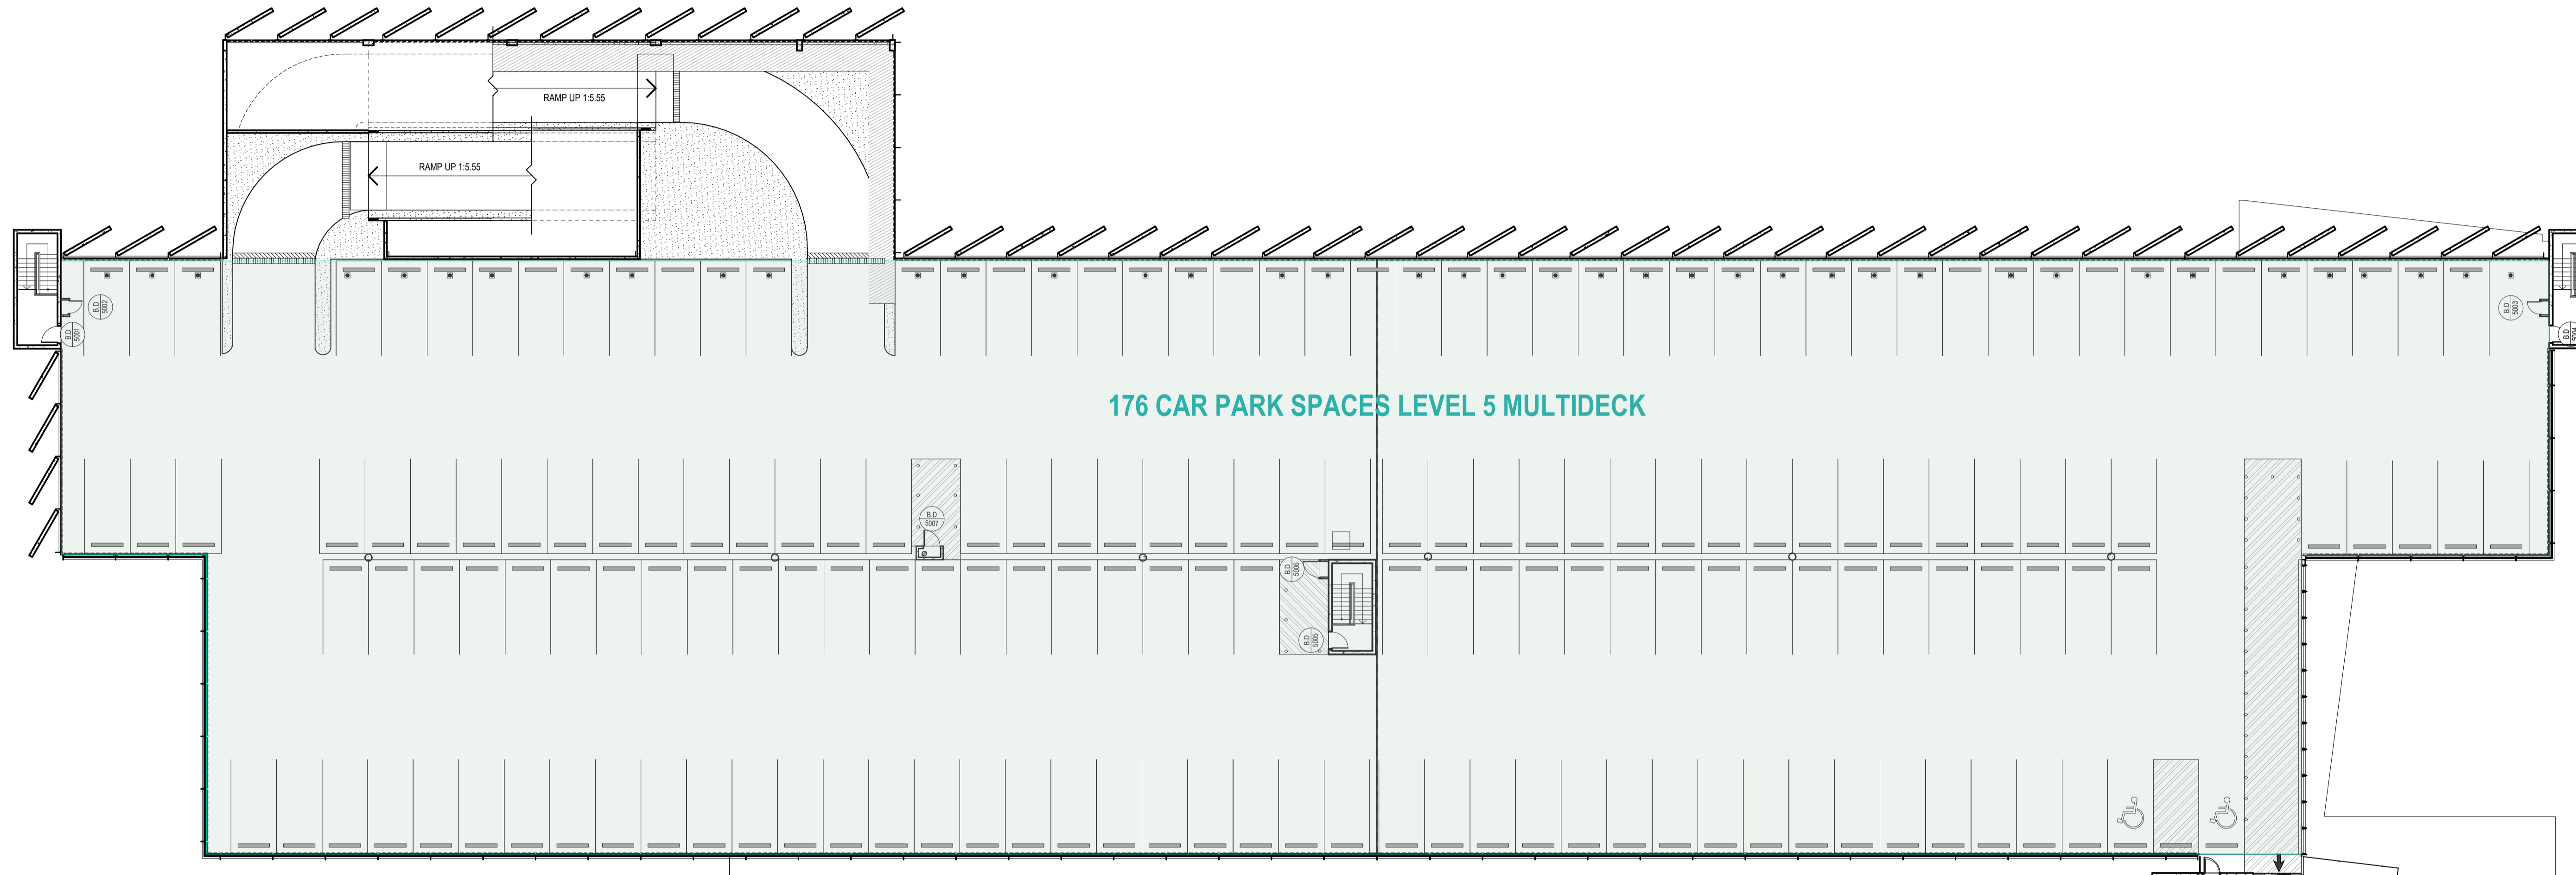

FOR TENDER

