

NOTE:

1. CONTOUR INTERVAL 0.5m MINOR AND 1m MAJOR
2. ONLY VISIBLE SERVICES HAVE BEEN SURVEYED
REFER TO DIAL BEFORE YOU DIG
3. BOUNDARY POSITIONS ARE APPROXIMATE ONLY
AND SHOULD BE VERIFIED BY A CADASTRAL SURVEY
4. A TITLE SEARCH HAS NOT BEEN DONE TO DETERMINE
ANY AFFECTING EASEMENTS OR RESTRICTIONS
5. SURVEY ROTATED ONTO MGA USING PM 36956 AND SSM 114678

- A RIGHT OF CARRIAGEWAY VARIABLE WIDTH
B RIGHT OF ACCESS 3 WIDE
C EASEMENT FOR BATTER (DP 607750)
D EASEMENT FOR TRANSMISSION LINE 30.48 WIDE (DP 607750)
E EASEMENT FOR PIPELINE 8 AND 20 WIDE (DP 1016608)


0 5 15 25 35
1:1000 @ A1




NOTES:


- VIEW LINES - OBSERVATIONS ARE FROM 1.8 METRES ABOVE KERB LEVEL. (SEE ANNEXURE A1)
- CONTOURS SHOWN OVER THE SITE ARE ORIGINAL SURFACE LEVELS EXCEPT FOR THE RESHAPED STOCKPILE AND ACOUSTIC MOUND.
- PROPOSED LEVELS AND CONTOURS ARE SHOWN FOR THE RESHAPED STOCKPILE.
- EXISTING ACOUSTIC MOUND CONTOURS SHOWN.
- PROPOSED SEDIMENT BASIN - SEE DETAIL IN PLANS PREPARED BY VALARIE AND ASSOCIATES.

ANNEXURE 'A'

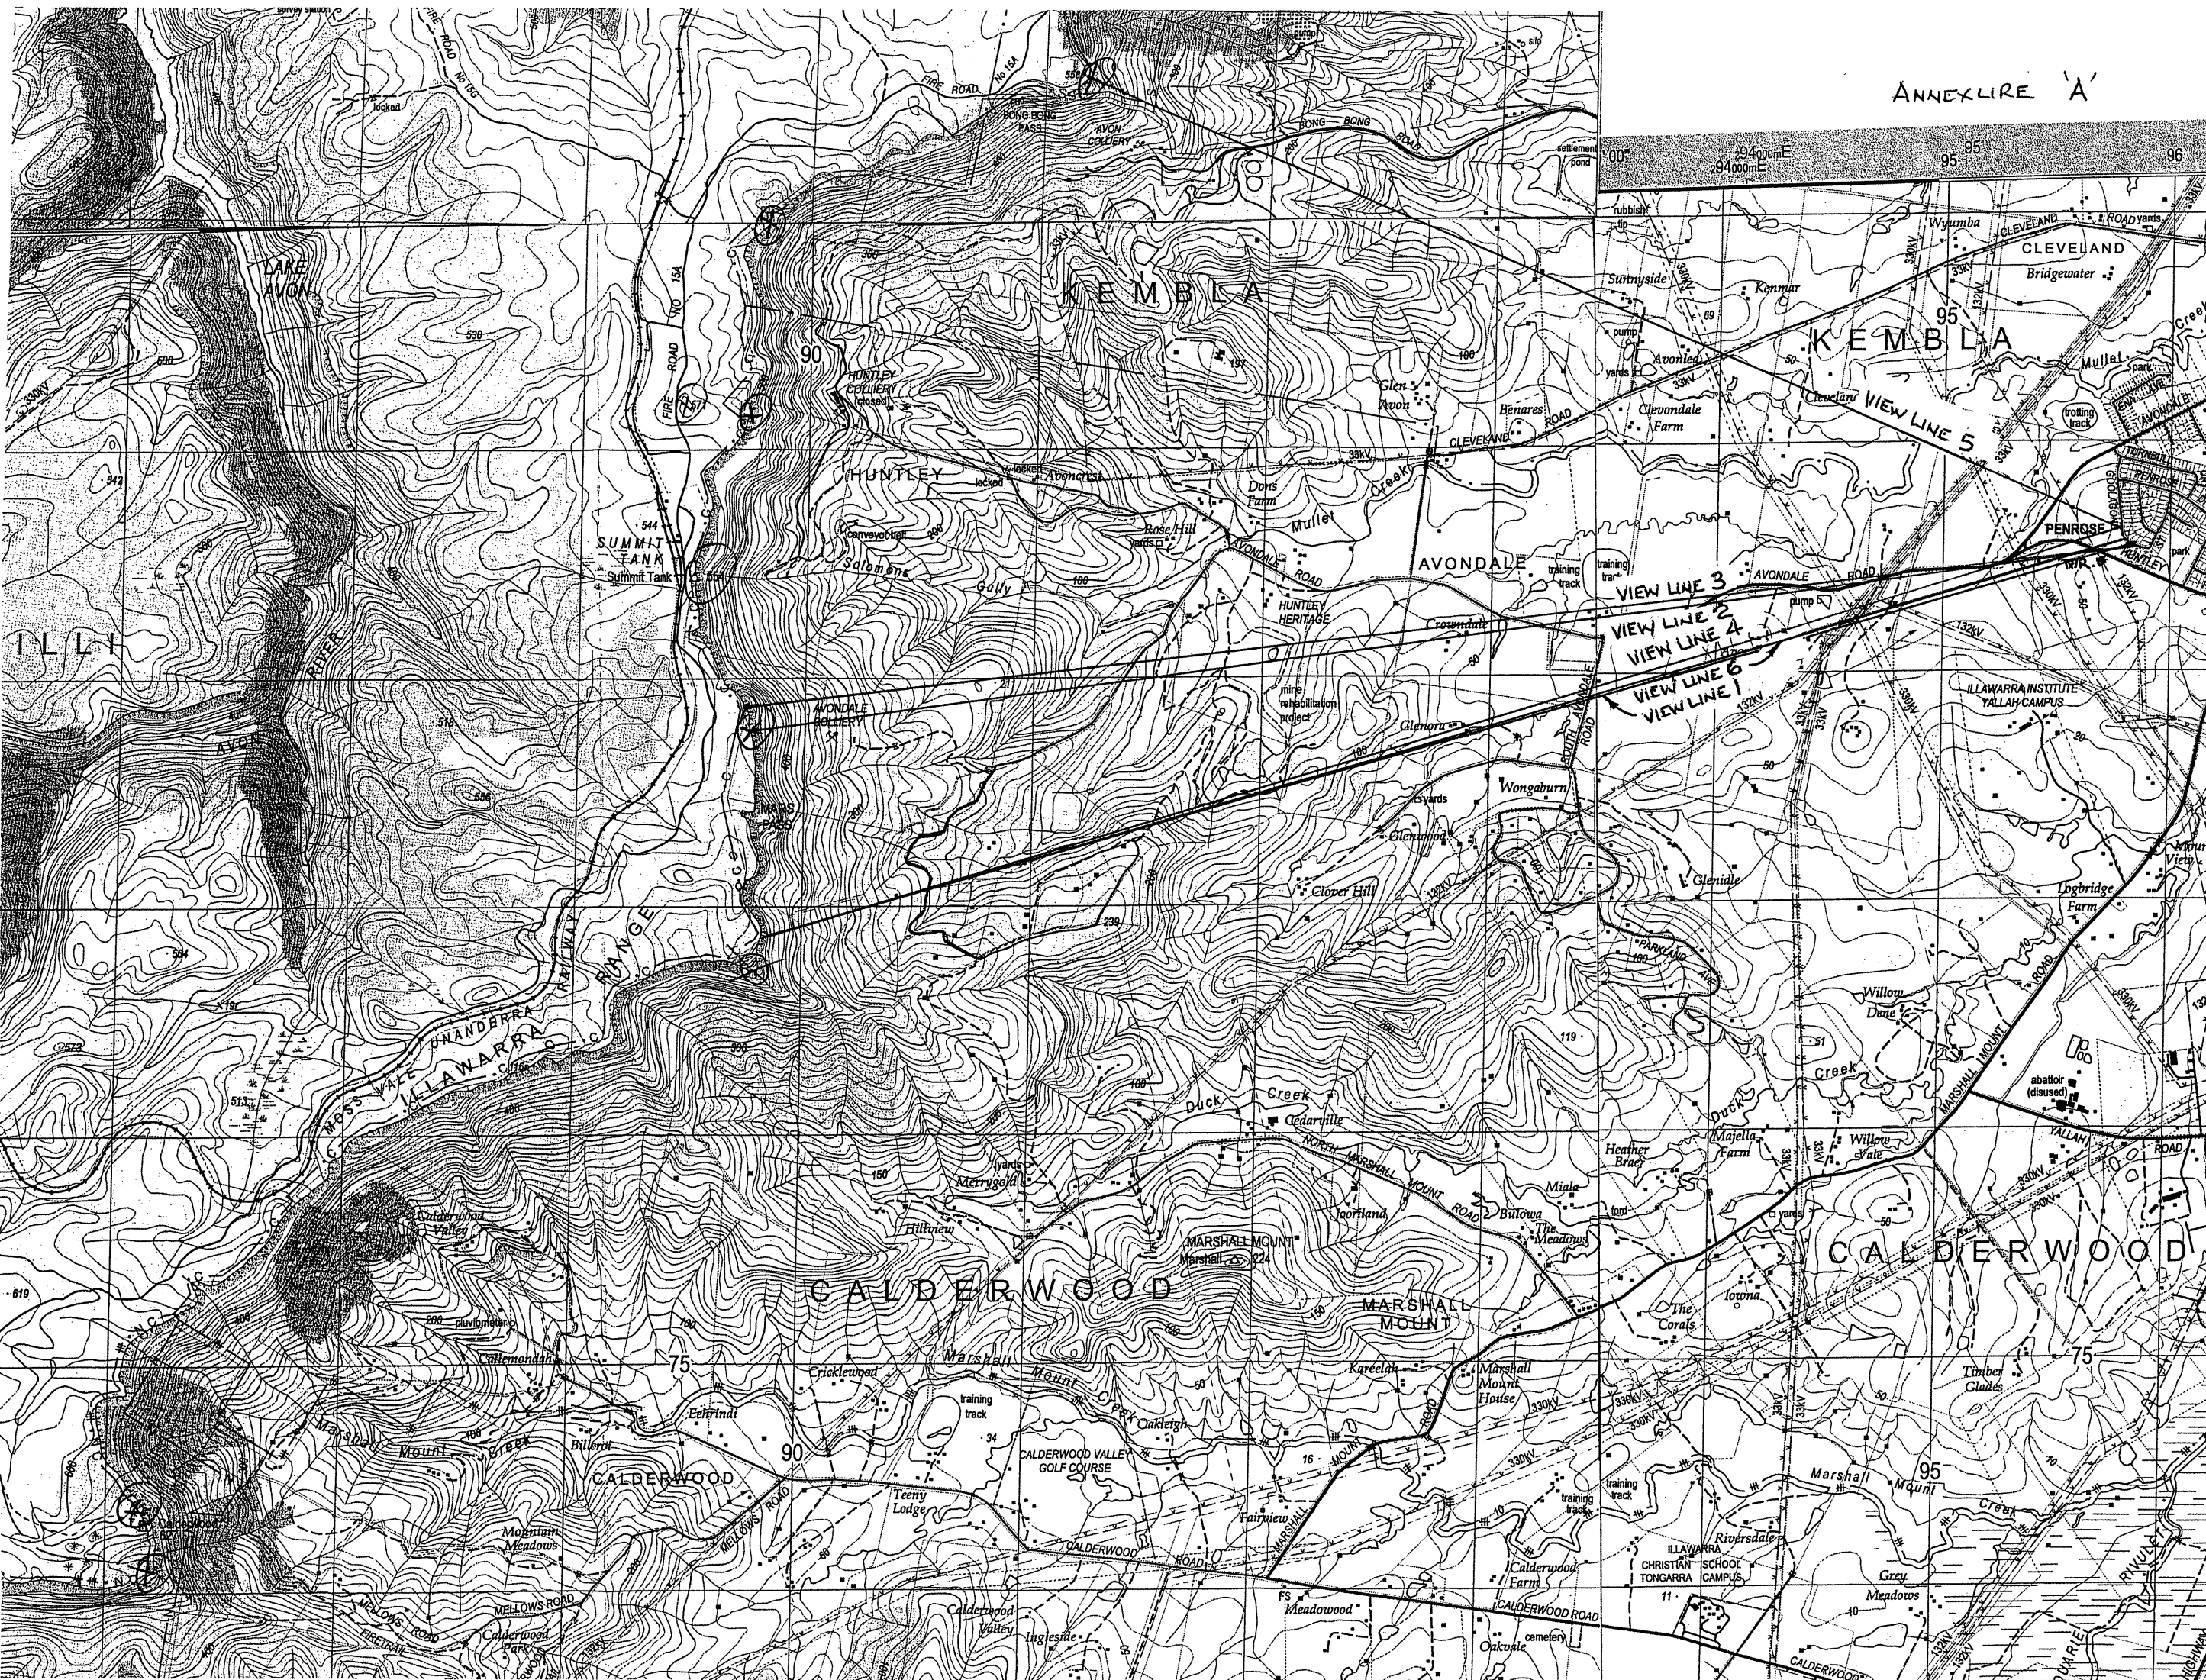


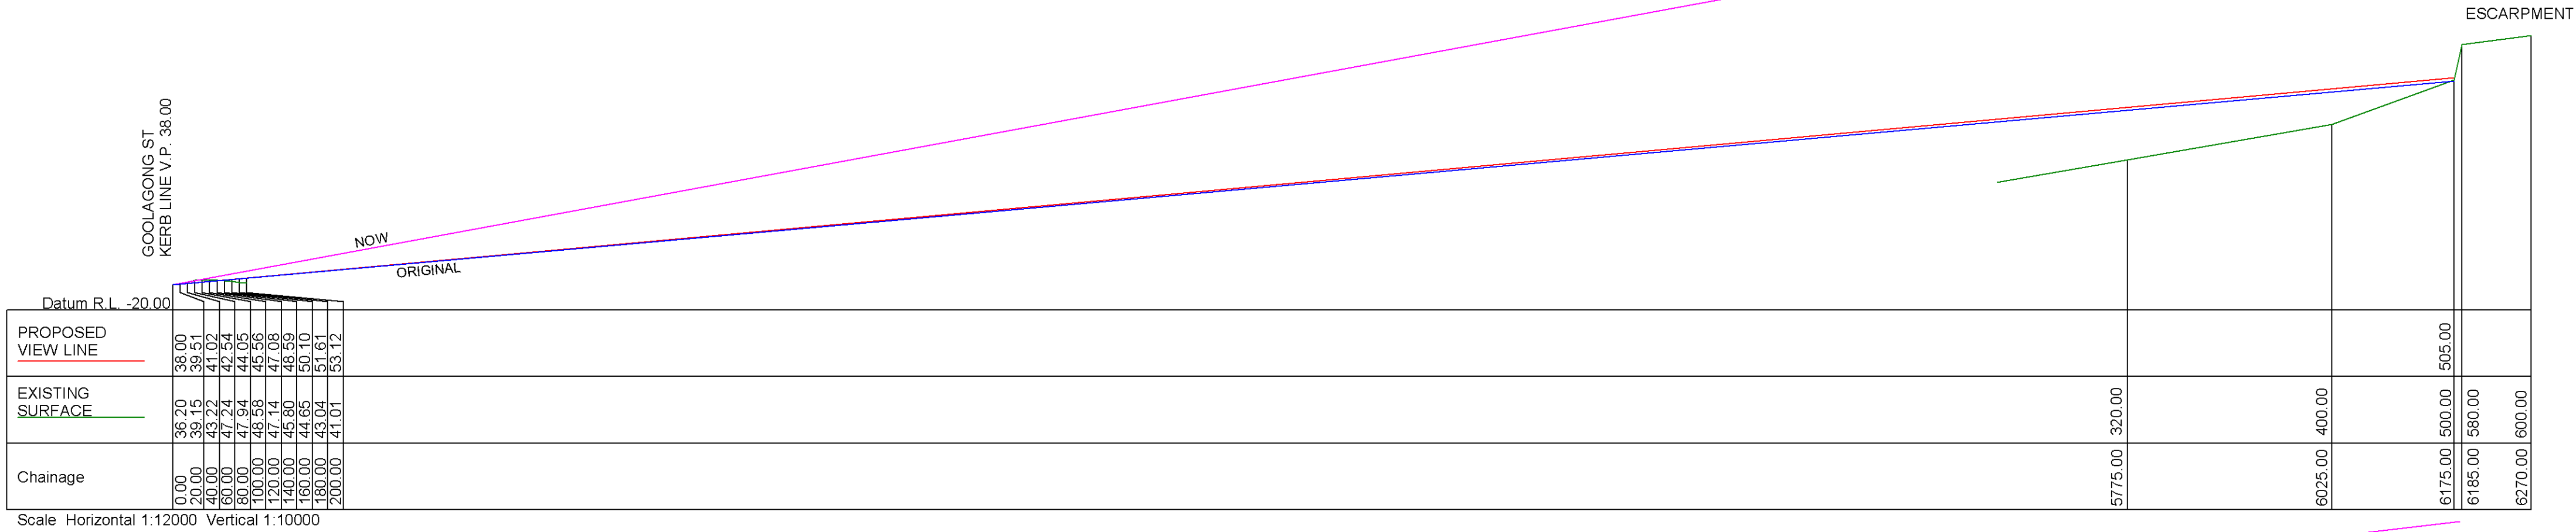


VIEW LINE 4

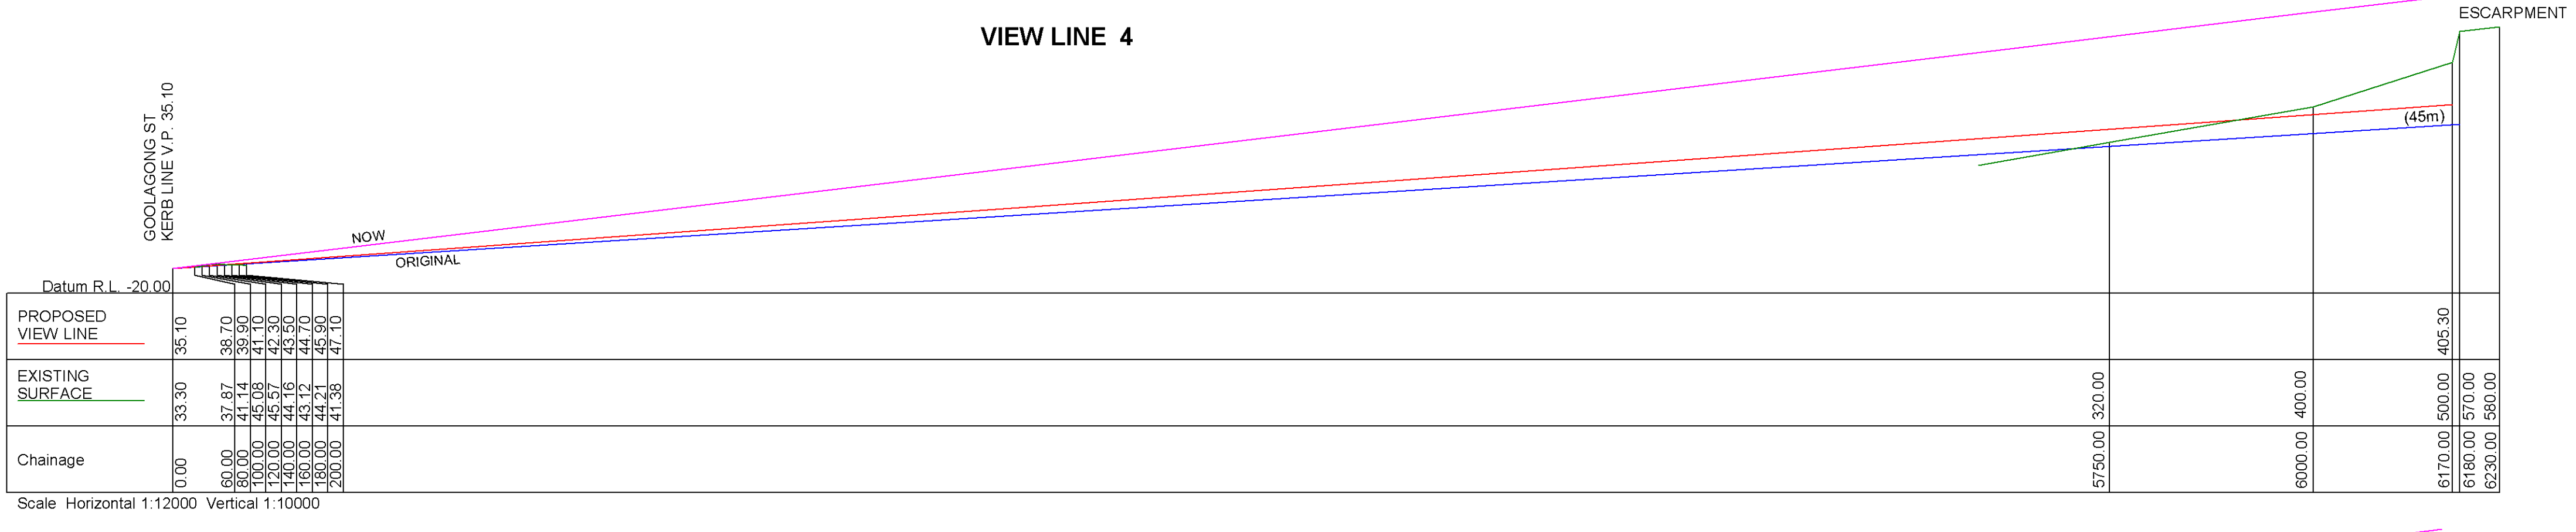

VIEW LINE 3

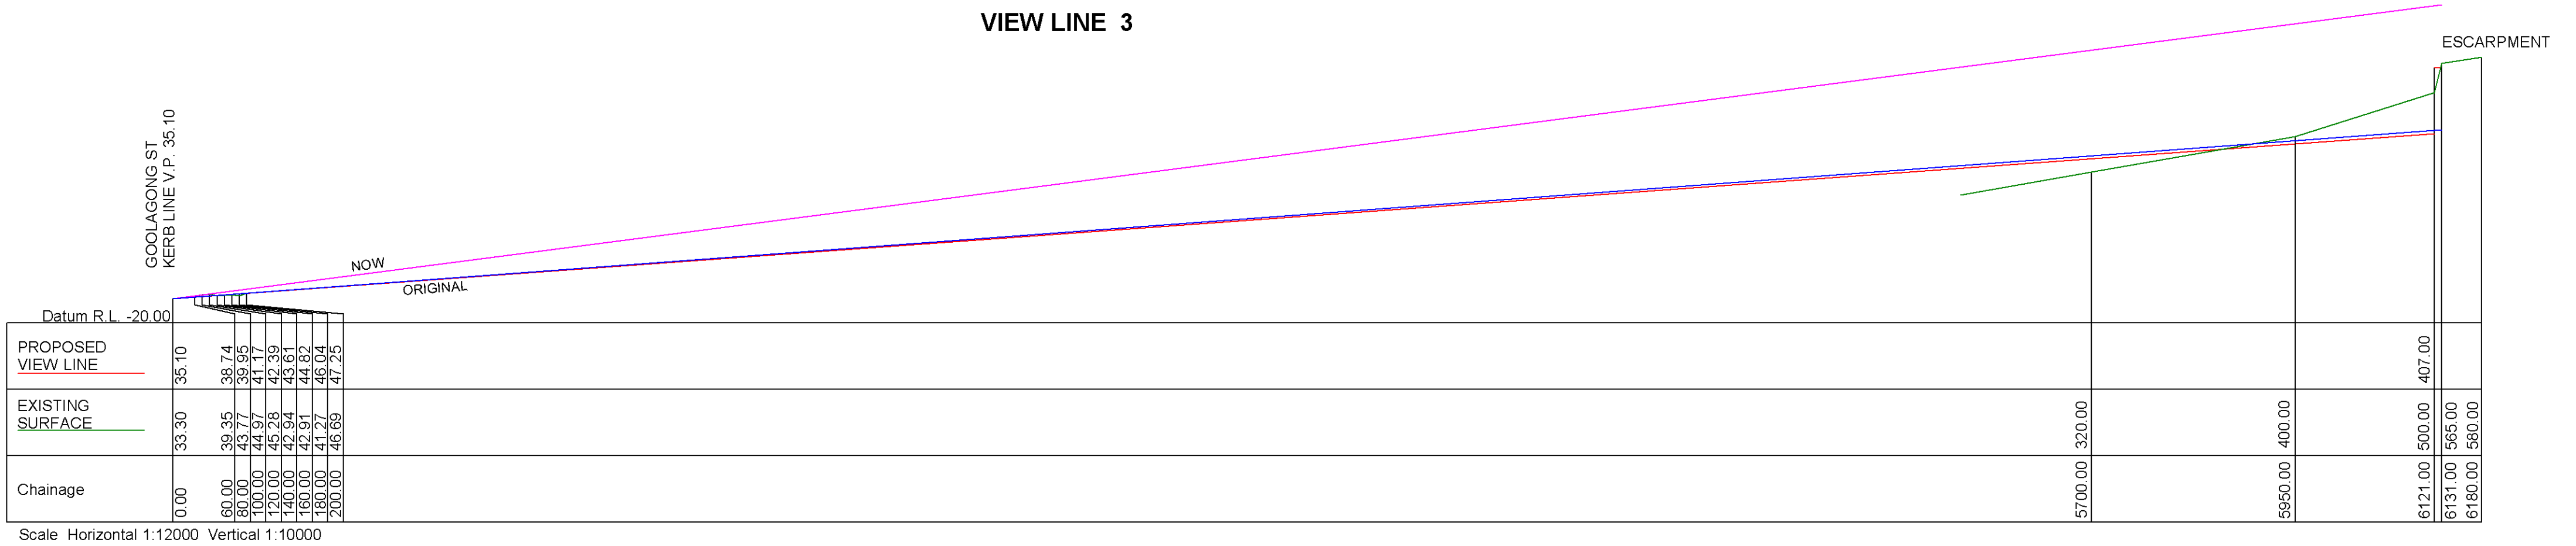

VIEW LINE 2

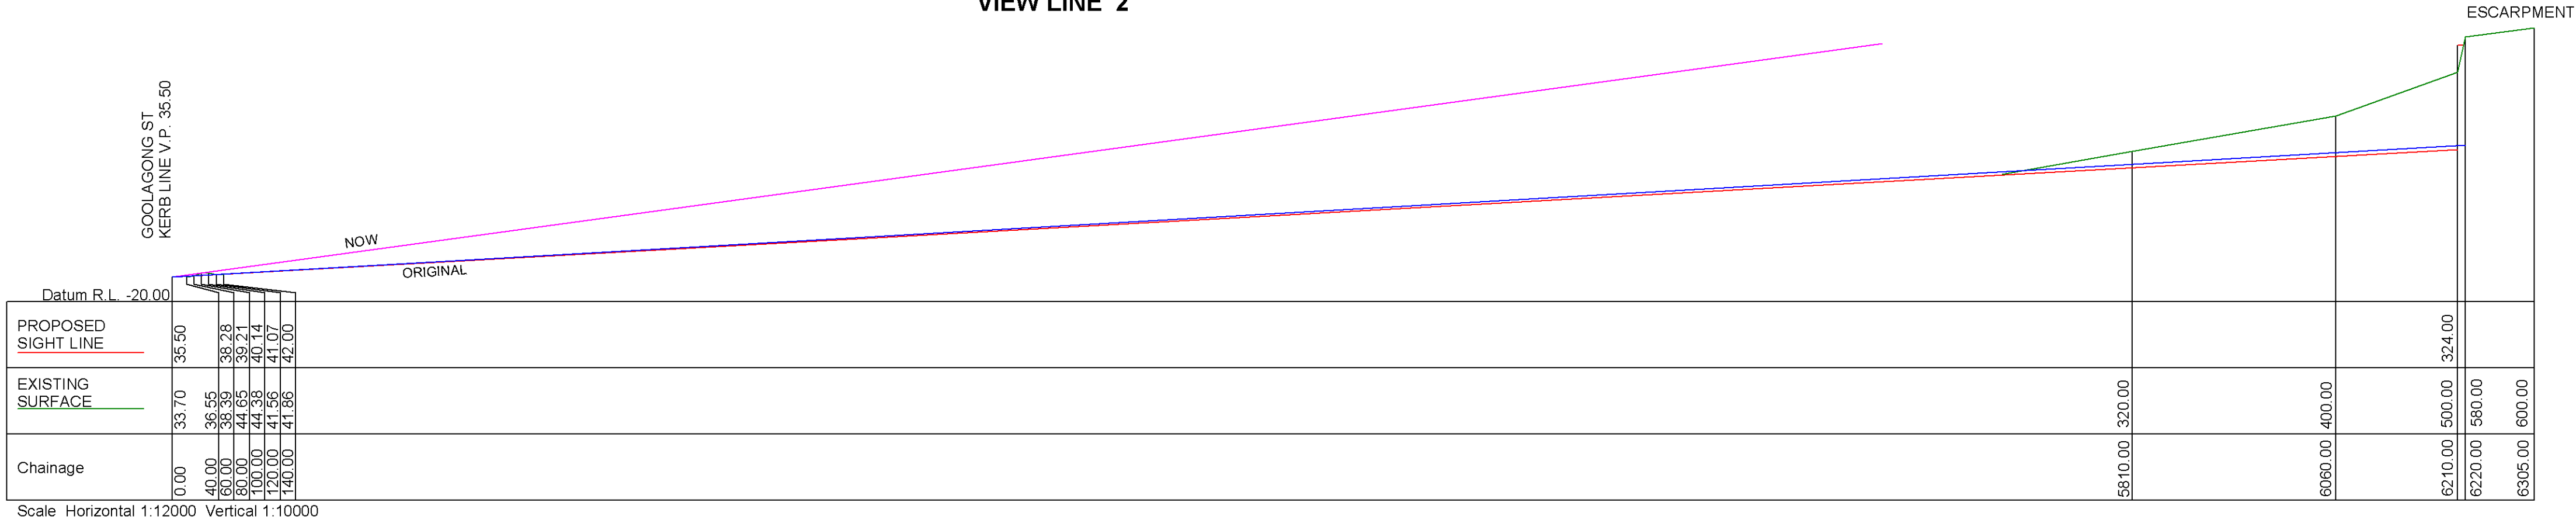

VIEW LINE 1

CRAVEN, ELLISTON & HAYES (DAPTO) PTY. LTD.

A. B. N. 81 056 544 604

CONSULTING LAND, ENGINEERING AND MINING SURVEYORS, TOWN PLANNERS

'THE LINK' 44 BAAN BAAN STREET DAPTO NSW 2530

PHONE 02 42 614366

FAX 02 42 615243

BSI: ISO 9001

VIEW LINE SECTIONS FROM GOOLAGONG STREET TO ESCARPMENT

LOTS 200, 201 & 202 DP 1156078 & LOT 4 DP 258024
CNR HUNTLEY AND AVONDALE ROADS

DATE

14/11/2011

AMENDMENTS

SURVEYOR

B.E.S.

DRAWN

B.E.S.

CHECKED

B.E.S.

SURVEY FILE: D208150-View Line 1-4


DWG FILE

DRAWING No.


A1-D208150-View Lines

SCALE As Shown

Sheet 1 of 2 Sheets

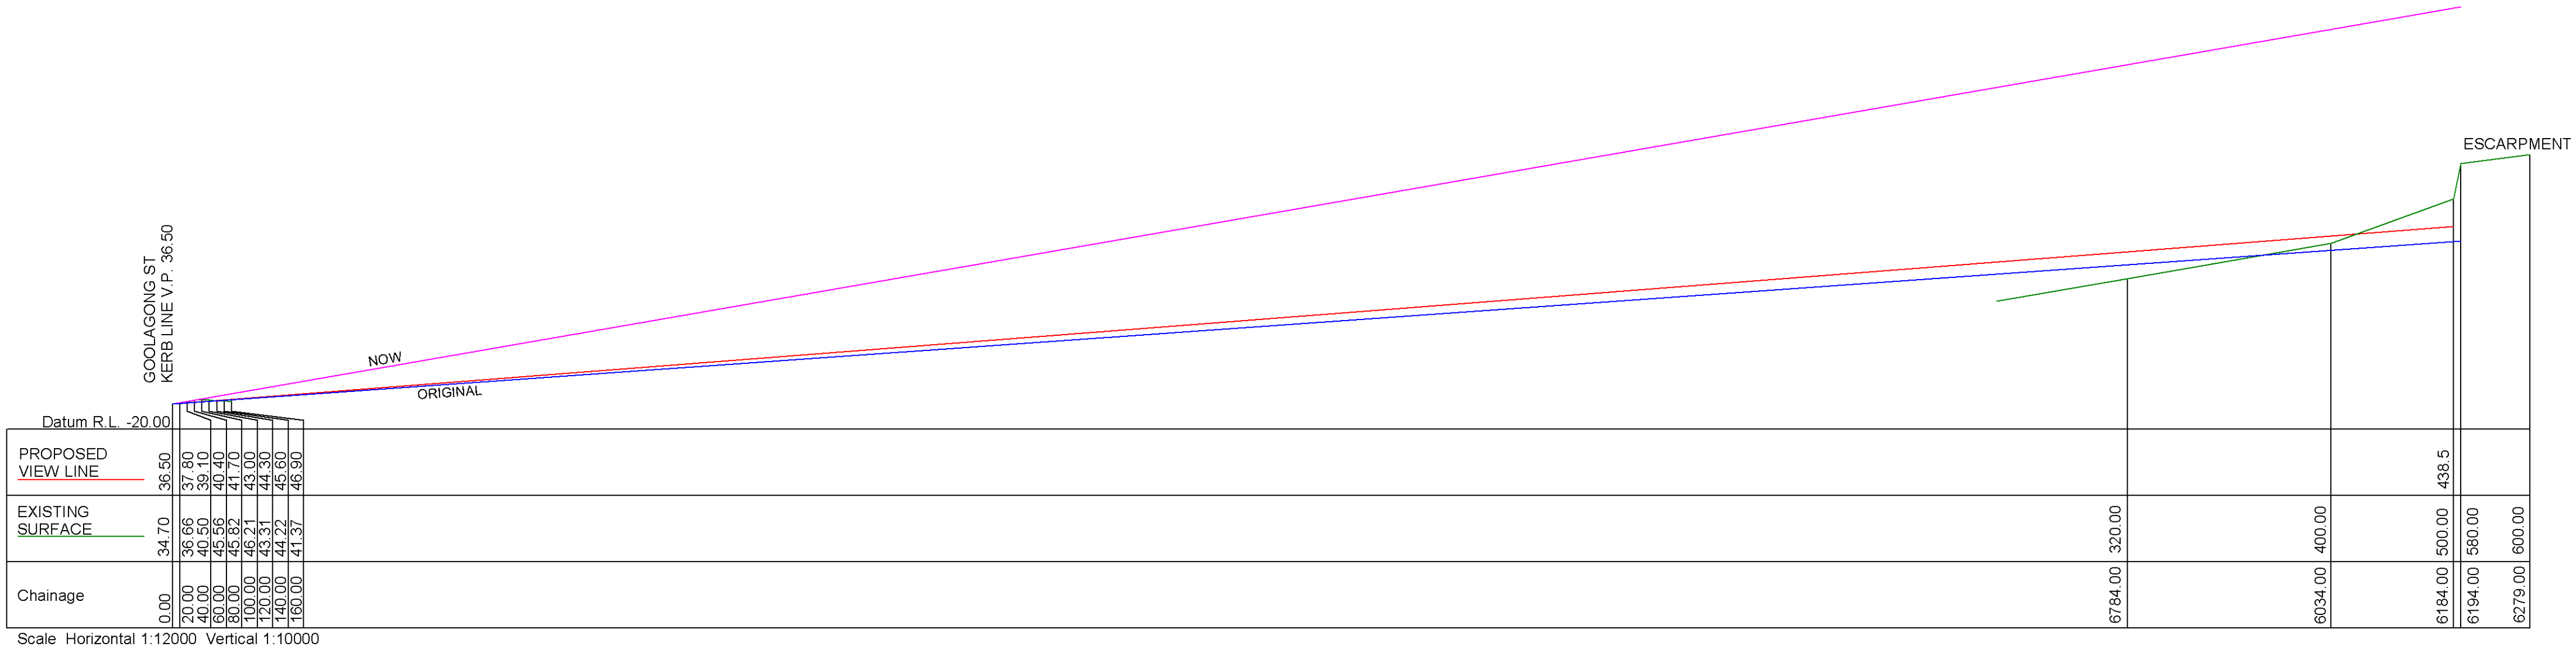


VIEW LINE 6

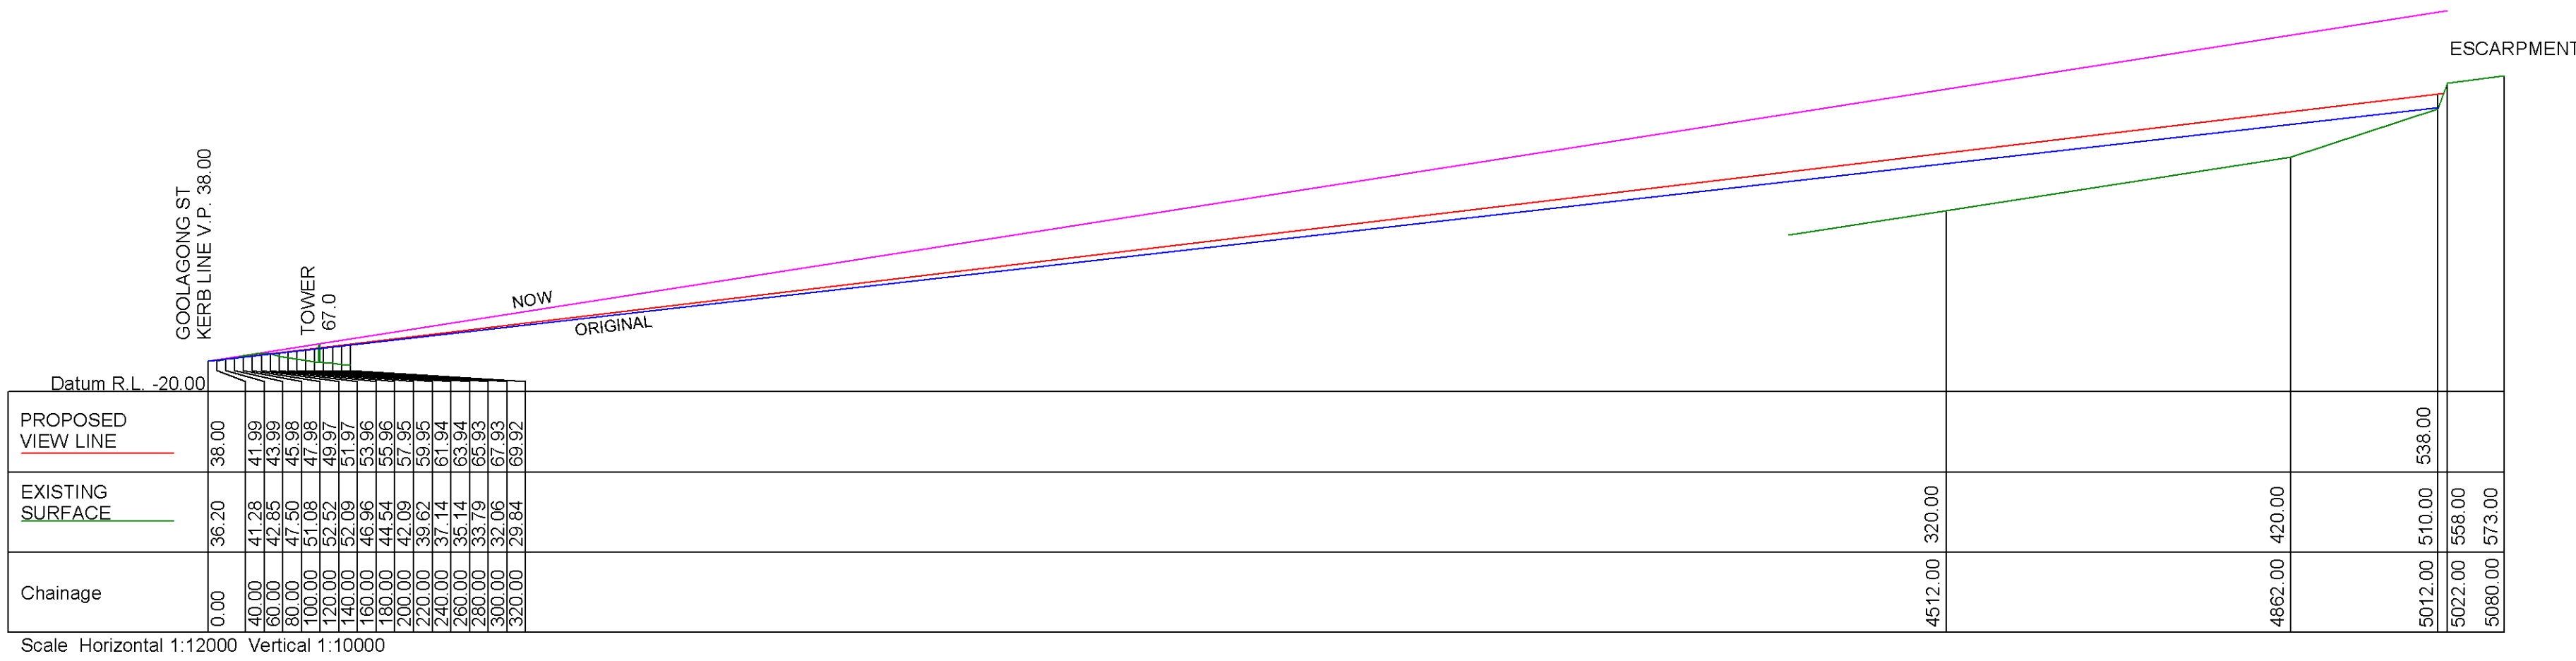


VIEW LINE 5

DATE	14/11/2011	AMENDMENTS	SURVEY FILE: D208150-View Line 5 & 6
SURVEYOR	B.E.S.		DWG FILE
DRAWN	B.E.S.		
CHECKED	B.E.S.		

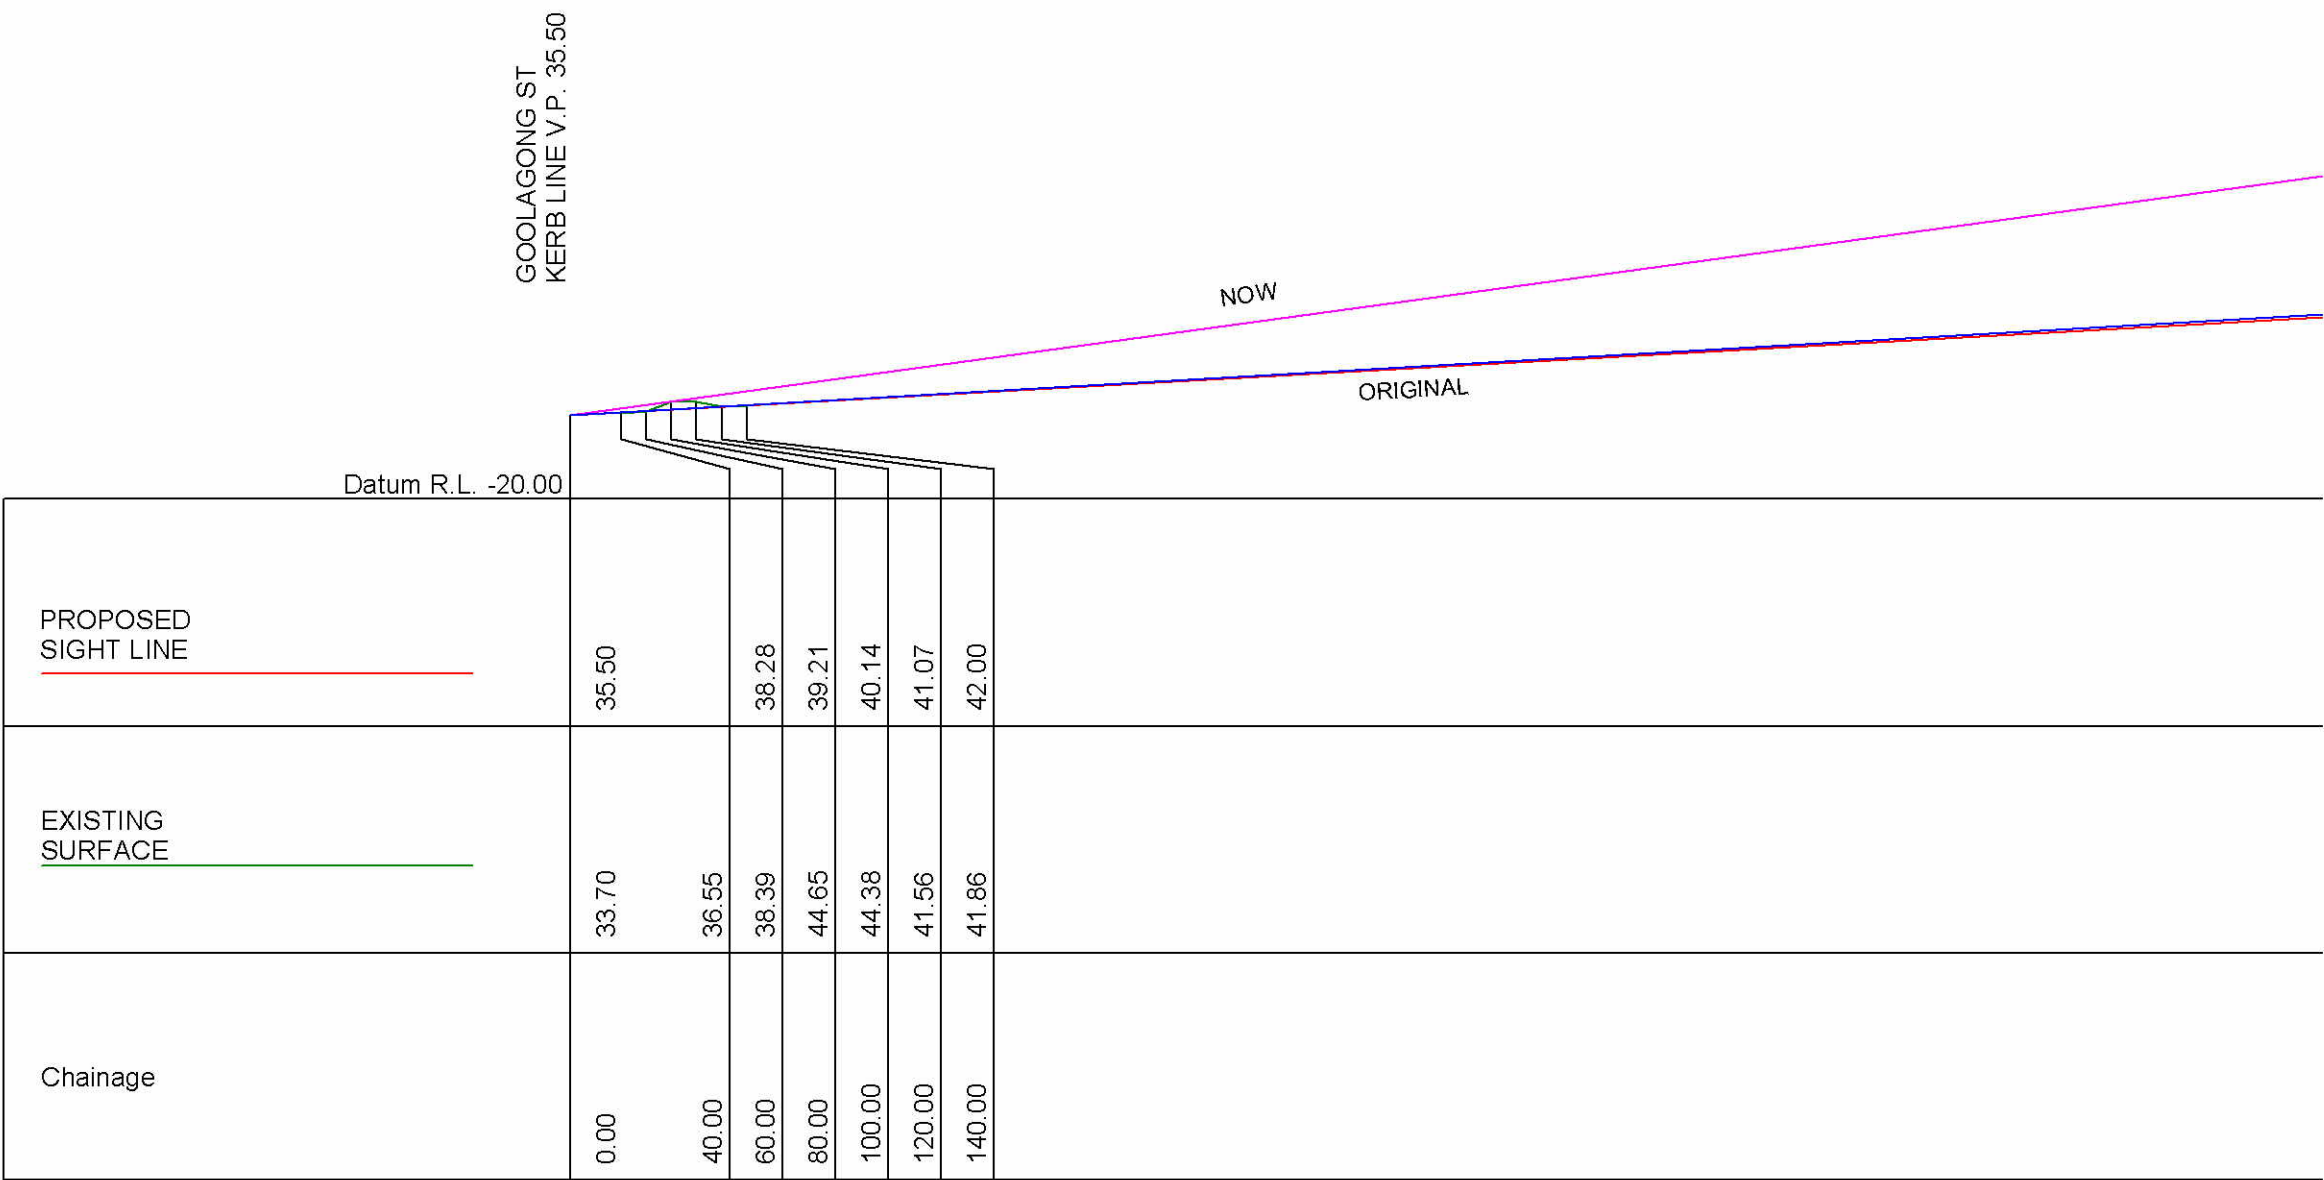

Scale Horizontal 1:6000 Vertical 1:5000

VIEW LINE 1

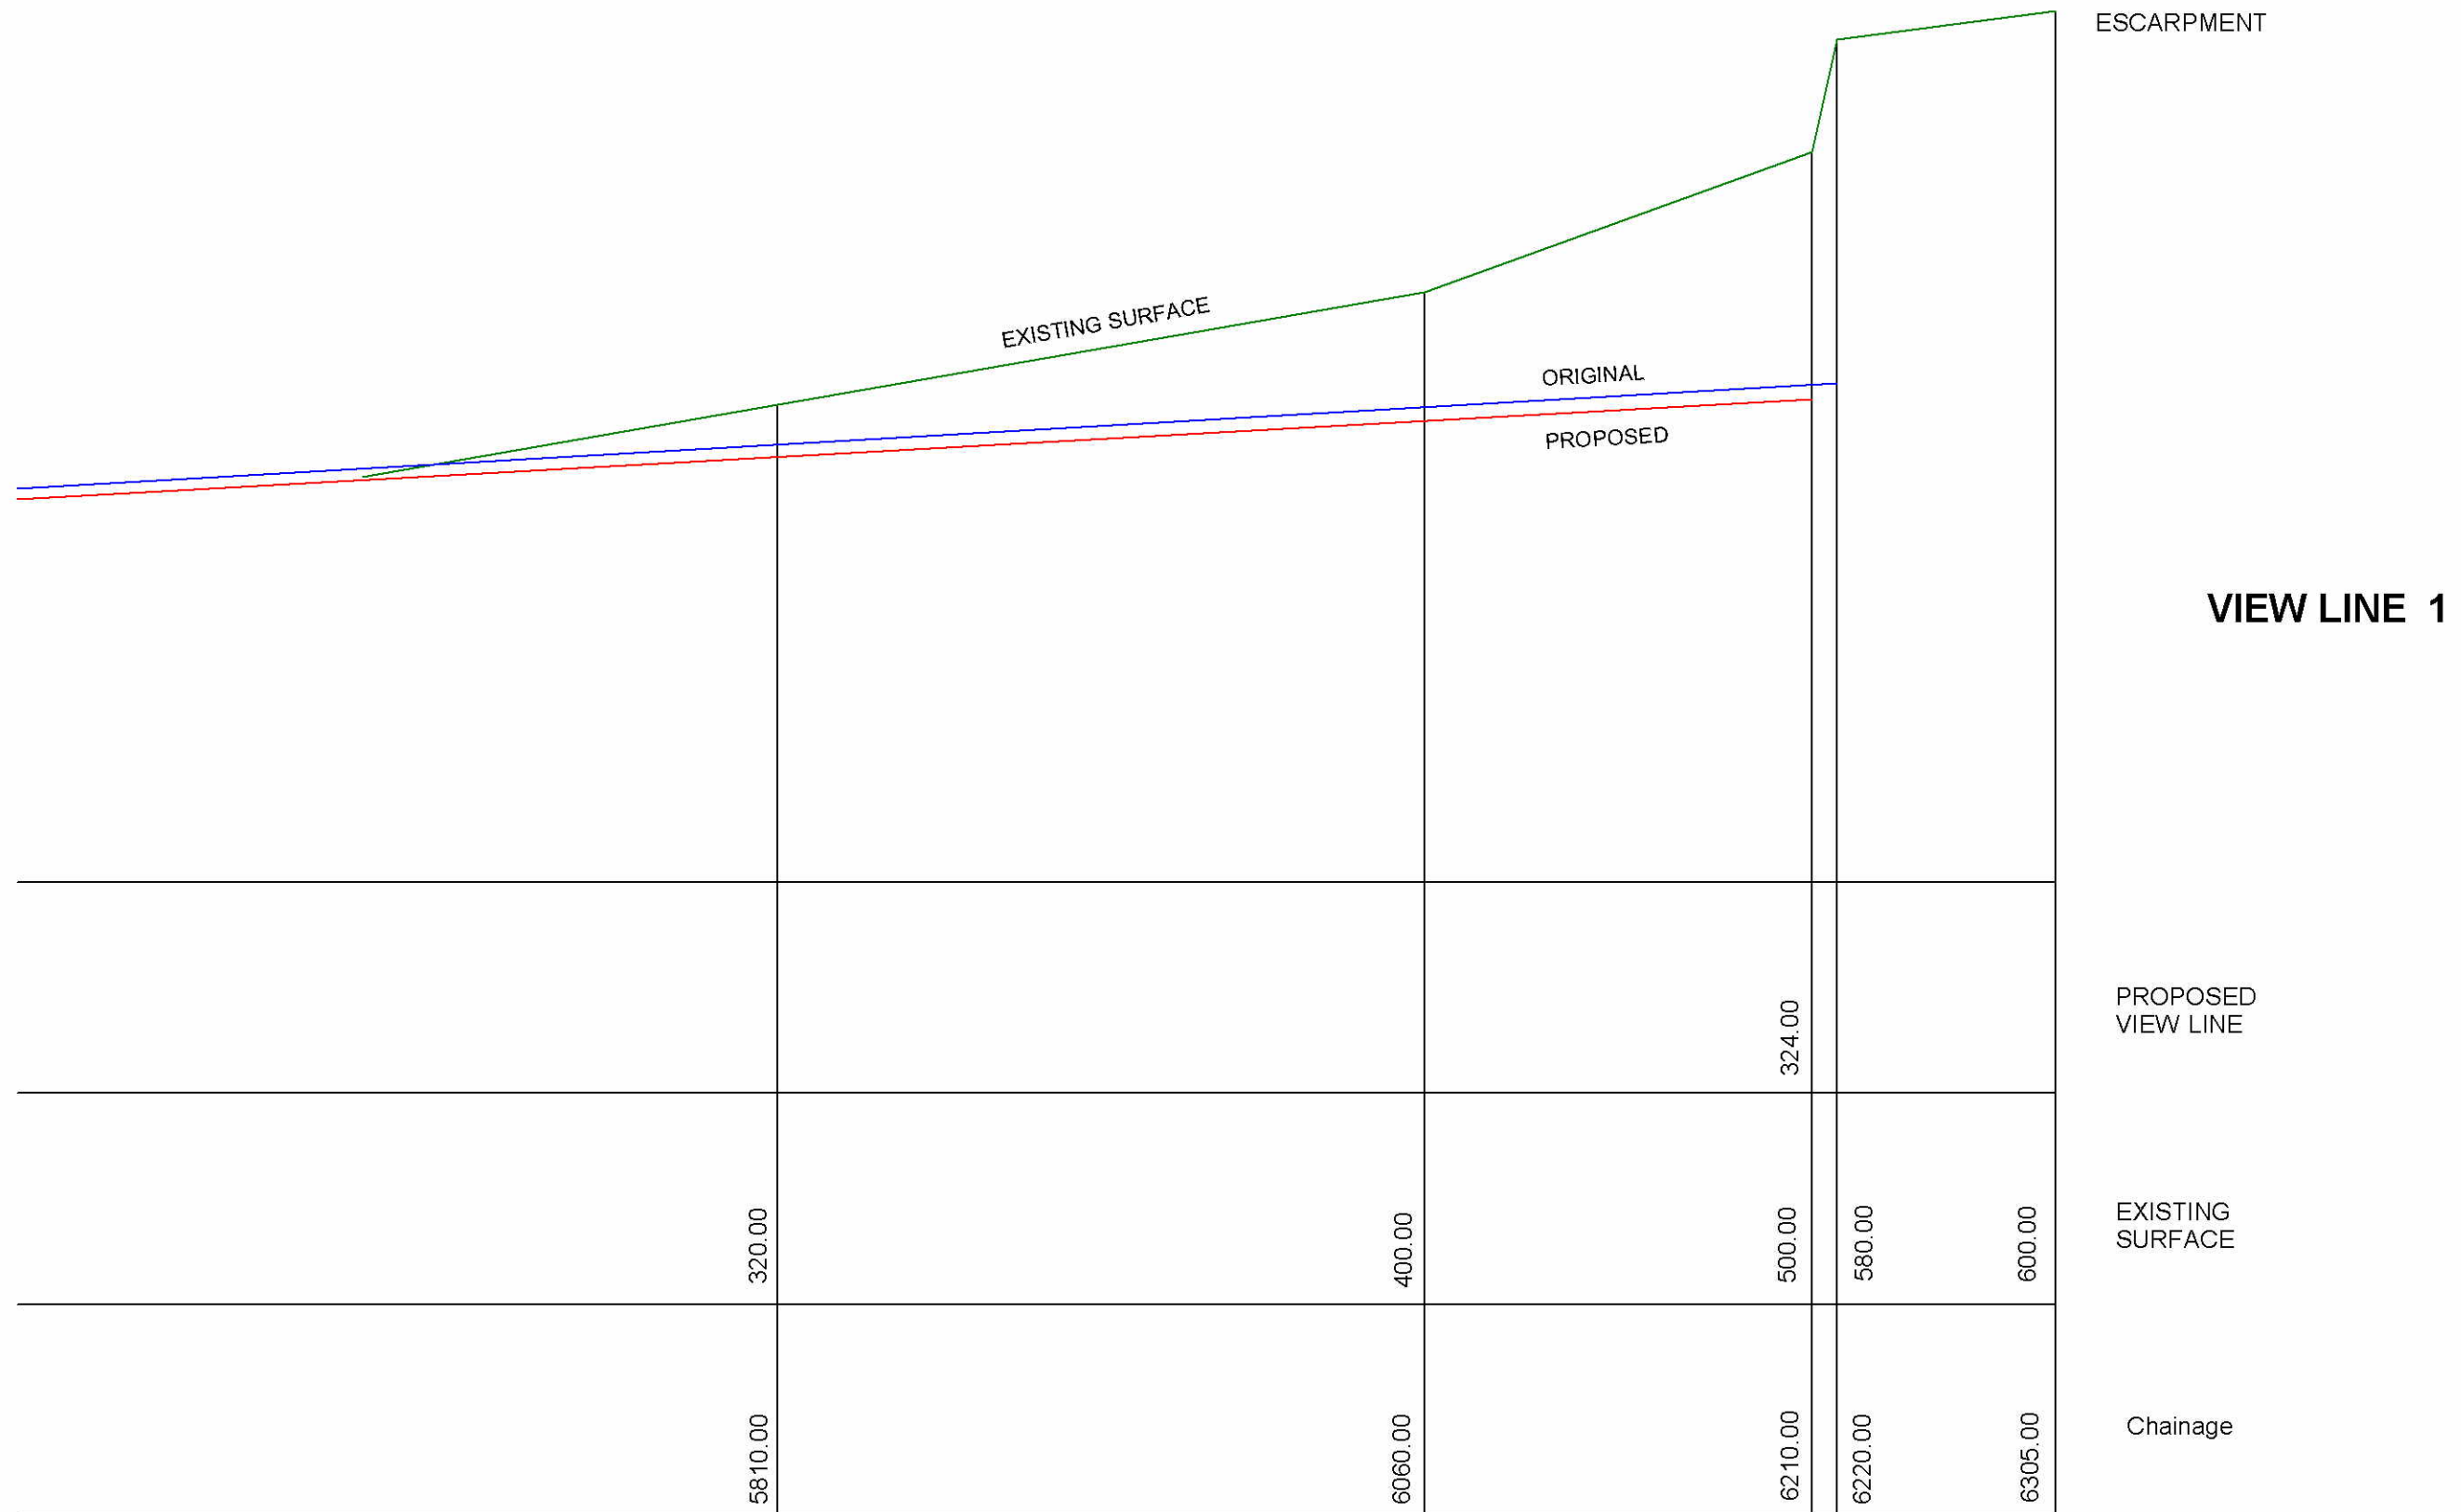

Scale Horizontal 1:6000 Vertical 1:5000



CRAVEN, ELLISTON & HAYES (DAPTO) PTY. LTD.

A.B.N. 81 056 544 604



CONSULTING LAND, ENGINEERING AND MINING SURVEYORS, TOWN PLANNERS
'THE LINK' 44 BAAN BAAN STREET DAPTO NSW 2530

PHONE 02 42 614366

FAX 02 42 615243



BSI: ISO 9001

VIEW LINE SECTION FROM GOOLAGONG STREET
TO ESCARPMENT

LOTS 200, 201 & 202 DP 1156078 & LOT 4 DP258024
CNR HUNTLEY AND AVONDALE ROADS


SURVEYOR	B. E. SMITH	DATE	REV	COMMENT
DRAWN	B.E.S.	14/11/2011	A	
CHECKED	B.E.S.			
SURVEY FILE:				
FILE NAME:				

DRAWING No.

A3-VIEW LINE 1

SCALE As Shown

Sheet 2 of 2 Sheets

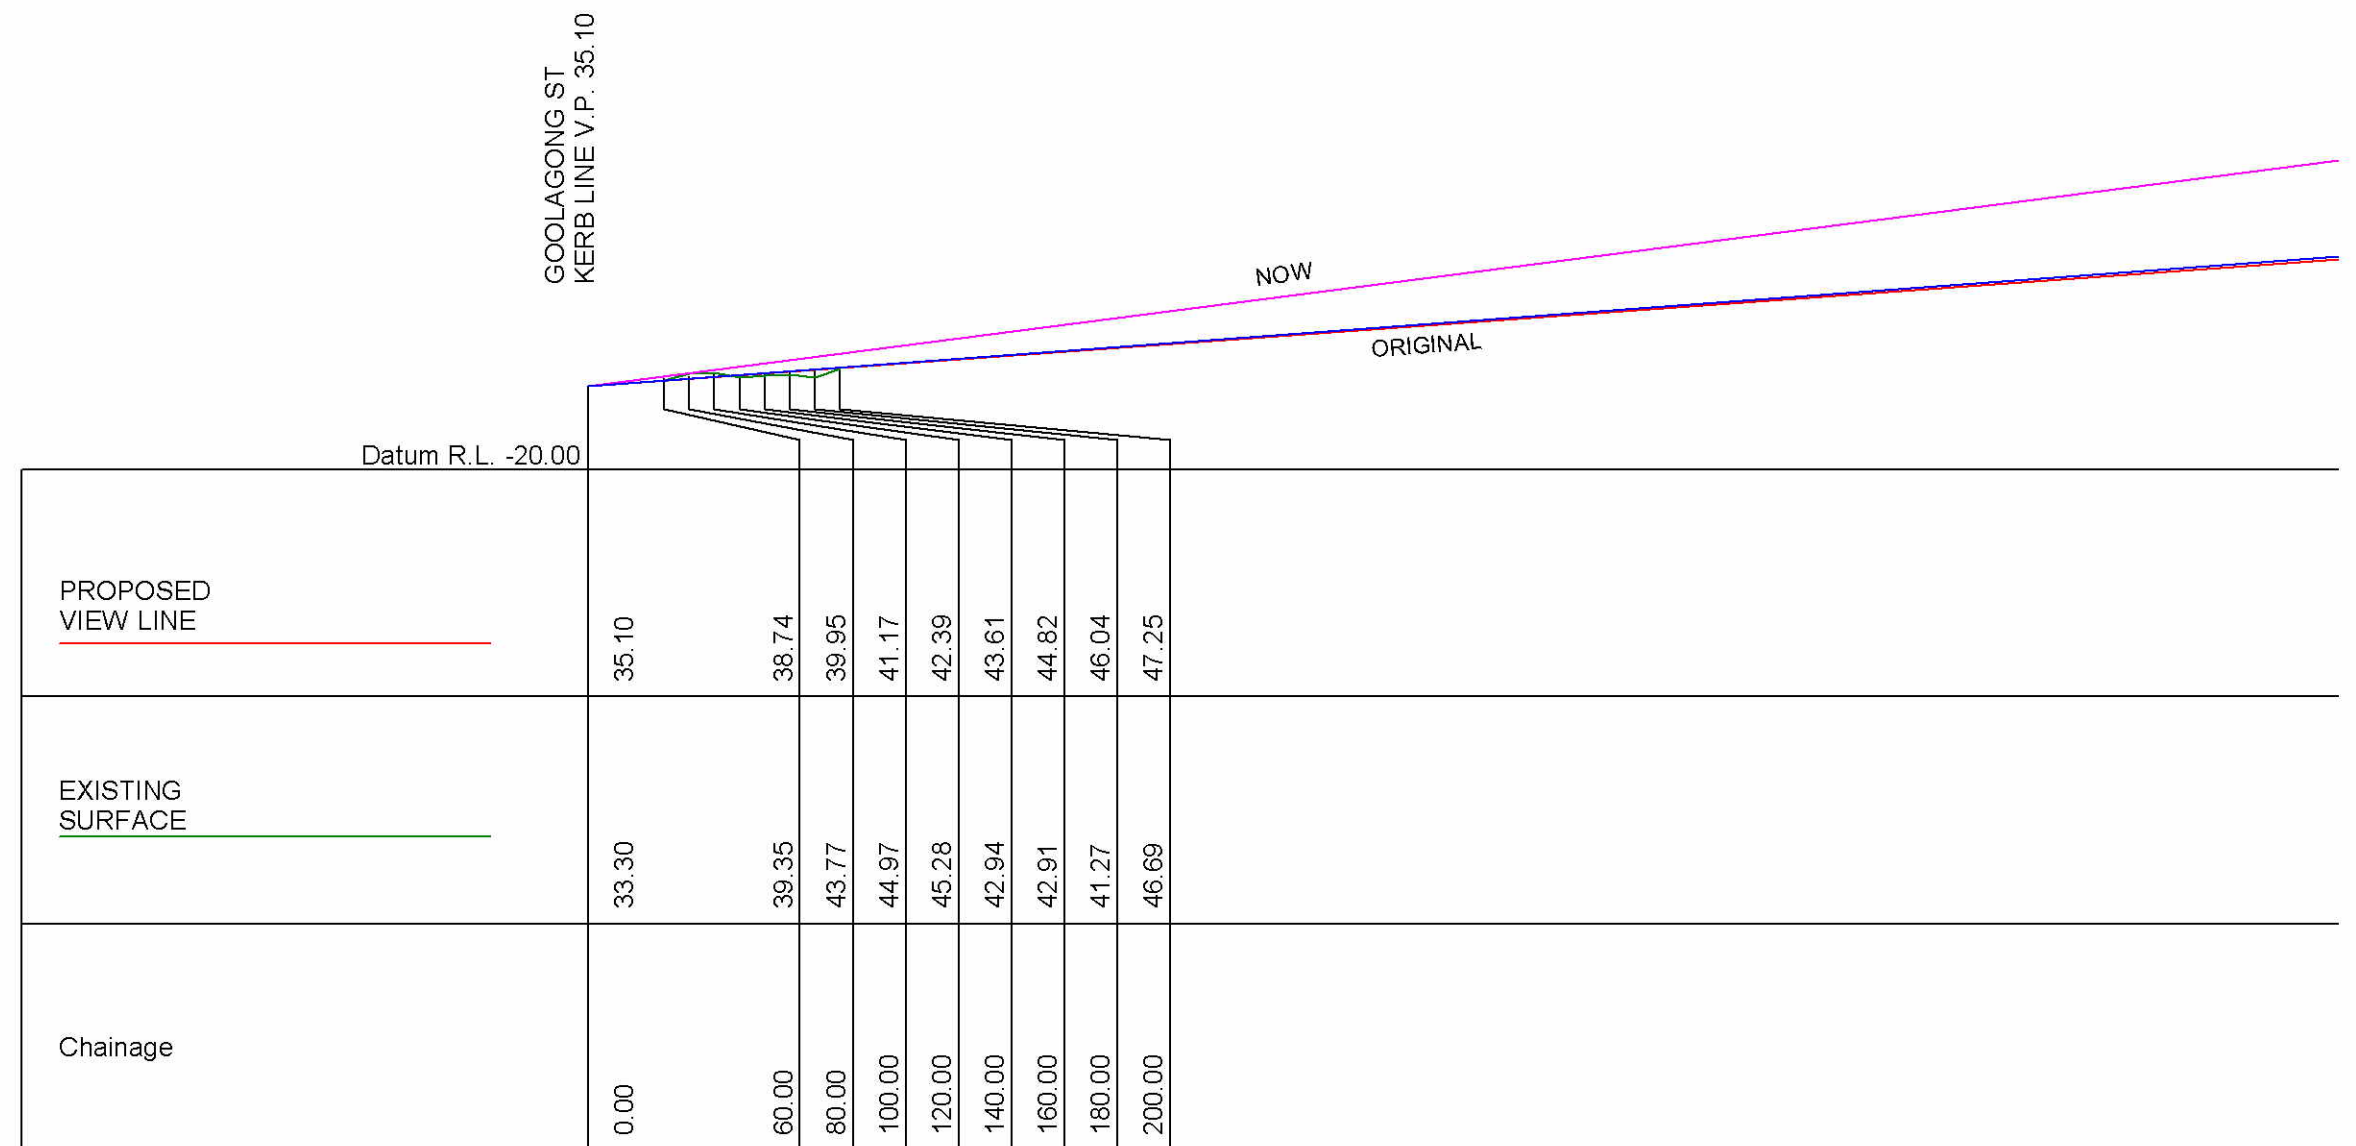

Scale Horizontal 1:6000 Vertical 1:5000

VIEW LINE 2



CRAVEN, ELLISTON & HAYES (DAPTO) PTY. LTD.

A.B.N. 81 056 544 604



CONSULTING LAND, ENGINEERING AND MINING SURVEYORS, TOWN PLANNERS
'THE LINK' 44 BAAN BAAN STREET DAPTO NSW 2530

PHONE 02 42 614366



BSI ISO 9001

FAX 02 42 615243

VIEW LINE SECTION FROM GOOLAGONG STREET
TO ESCARPMENT

LOTS 200, 201 & 202 DP 1156078 & LOT 4 DP258024
CNR HUNTLEY AND AVONDALE ROADS


SURVEYOR	B. E. SMITH	DATE	REV	COMMENT
DRAWN	B.E.S.	14/11/2011	A	
CHECKED	B.E.S.			
SURVEY FILE:				
FILE NAME:				

DRAWING No.

A3-VIEW LINE 2

SCALE As Shown

Sheet 1 of 2 Sheets

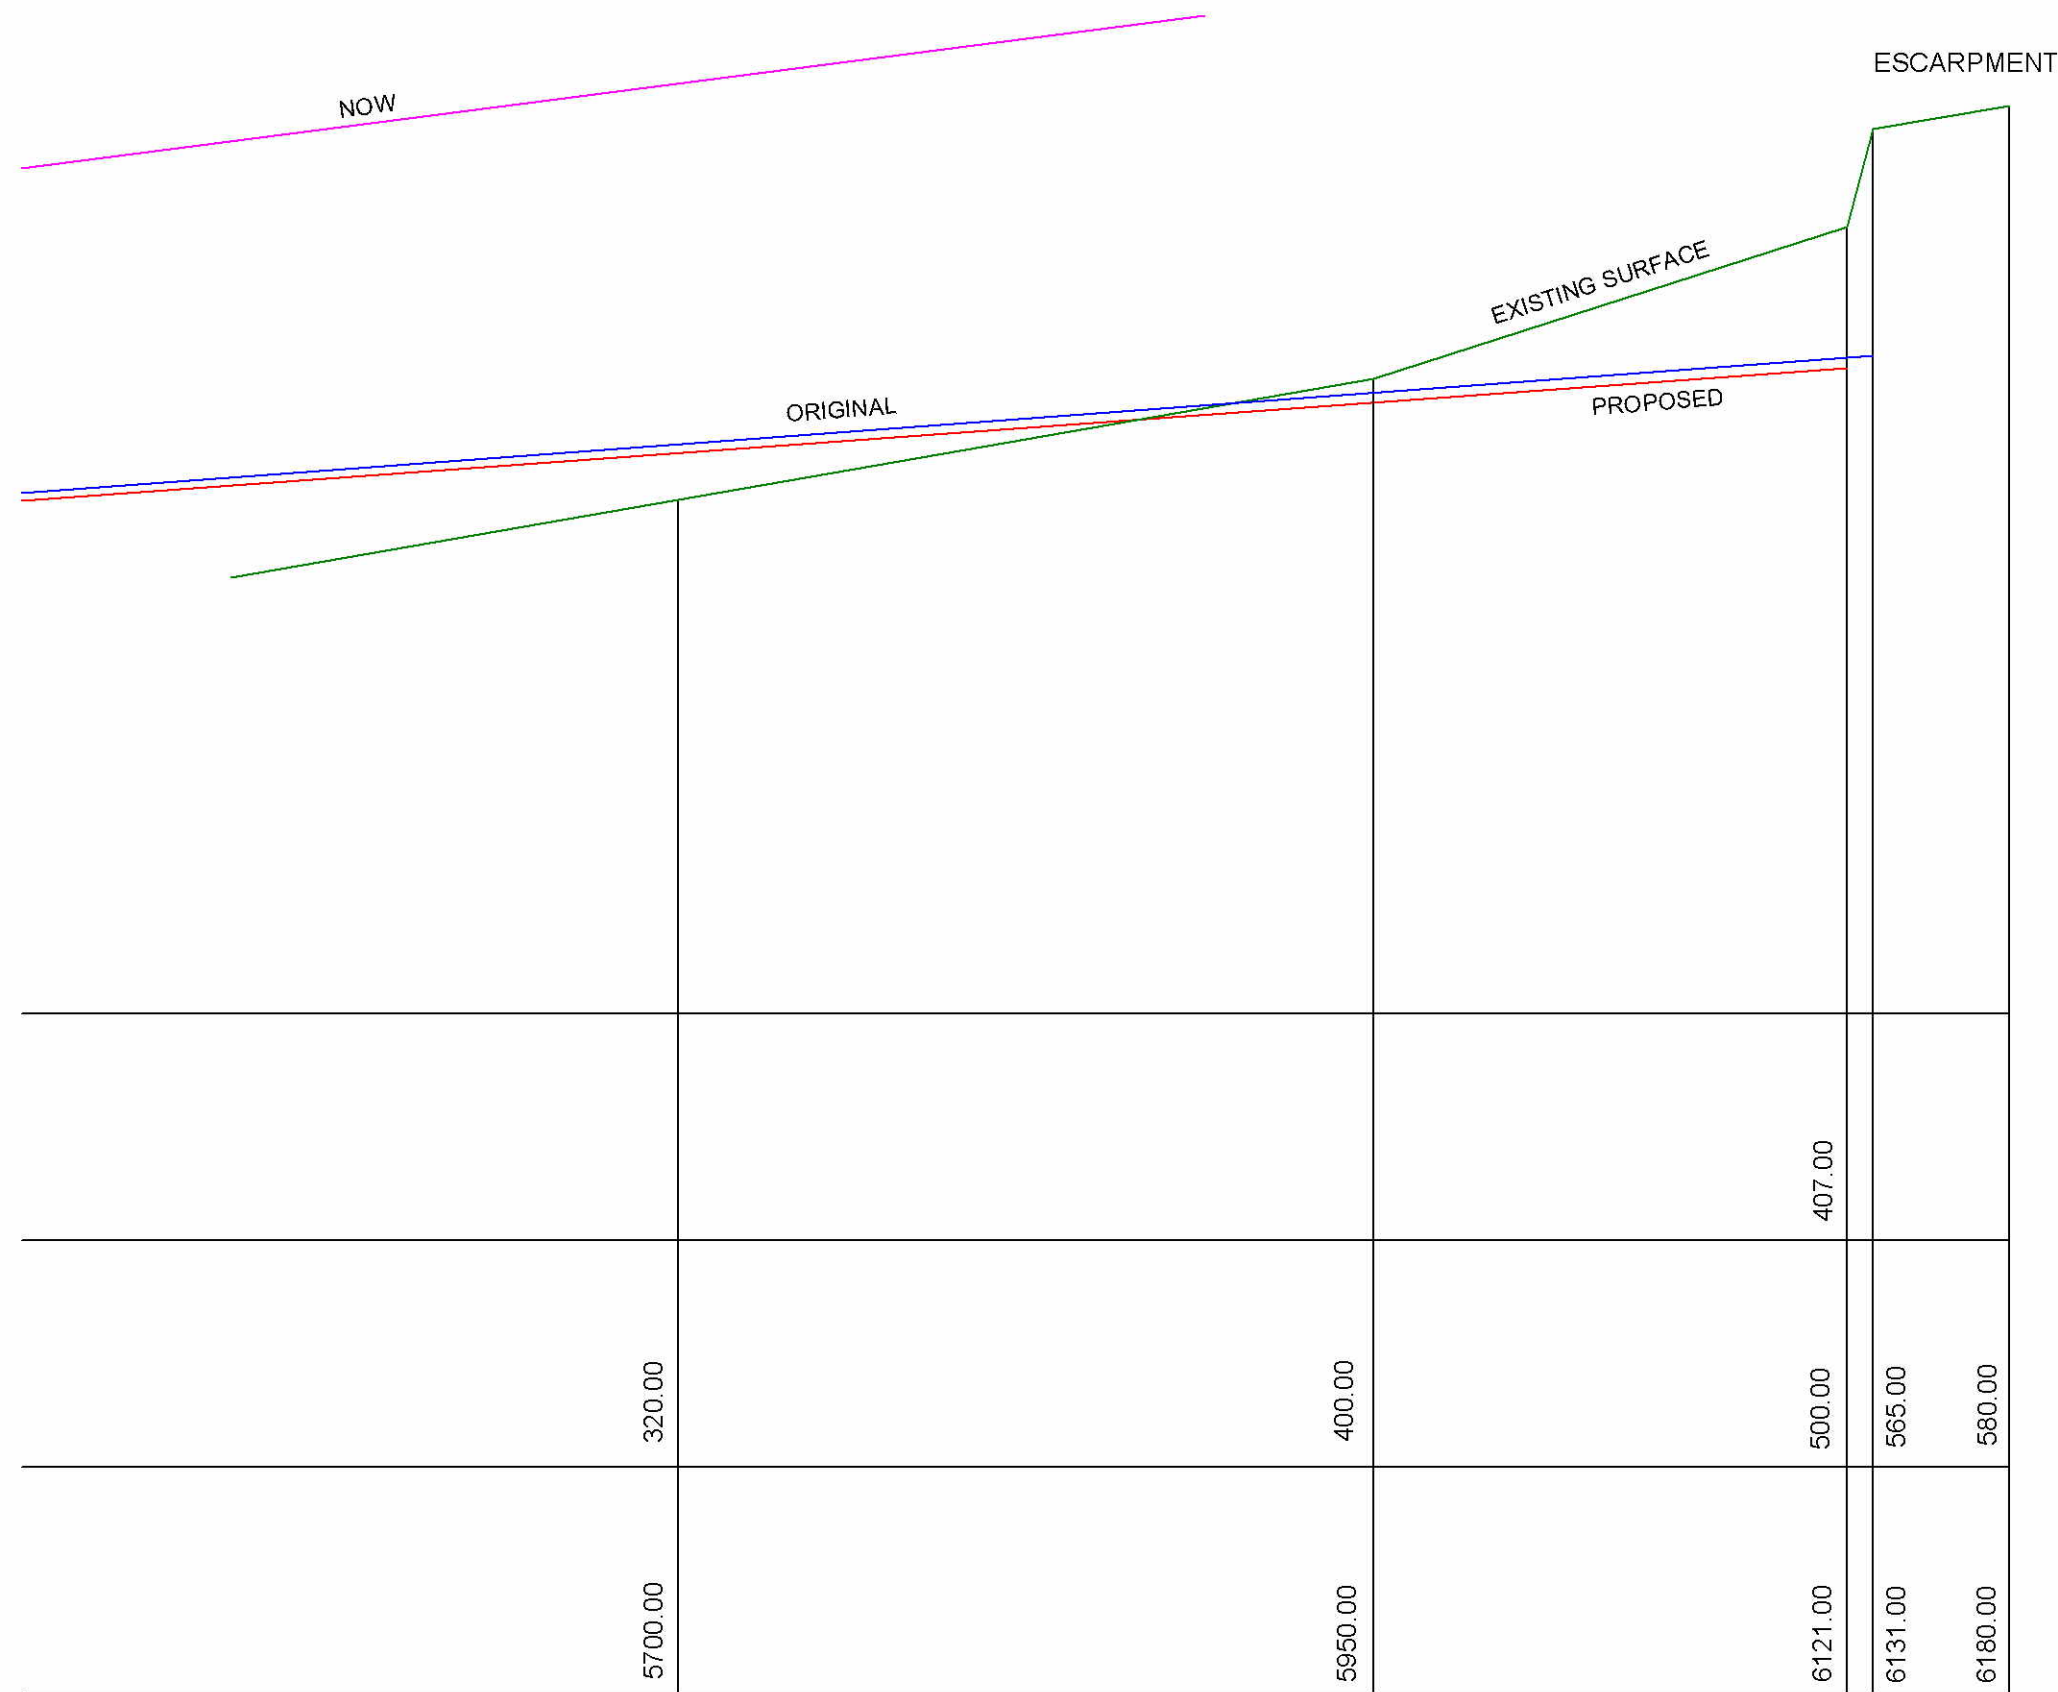

VIEW LINE 2

PROPOSED
VIEW LINE

EXISTING
SURFACE

Chainage

Scale Horizontal 1:6000 Vertical 1:5000



CRAVEN, ELLISTON & HAYES (DAPTO) PTY. LTD.

A.B.N. 81 056 544 604



CONSULTING LAND, ENGINEERING AND MINING SURVEYORS, TOWN PLANNERS
'THE LINK' 44 BAAN BAAN STREET DAPTO NSW 2530

PHONE 02 42 614366

FAX 02 42 615243



BSI: ISO 9001

VIEW LINE SECTION FROM GOOLAGONG STREET
TO ESCARPMENT

LOTS 200, 201 & 202 DP 1156078 & LOT 4 DP258024
CNR HUNTLEY AND AVONDALE ROADS


SURVEYOR	B.E. SMITH	DATE	REV	COMMENT
DRAWN	B.E.S.	14/11/2011	A	
CHECKED	B.E.S.			
SURVEY FILE:				
FILE NAME:				

DRAWING No.

A3-VIEW LINE 2

SCALE As Shown

Sheet 2 of 2 Sheets

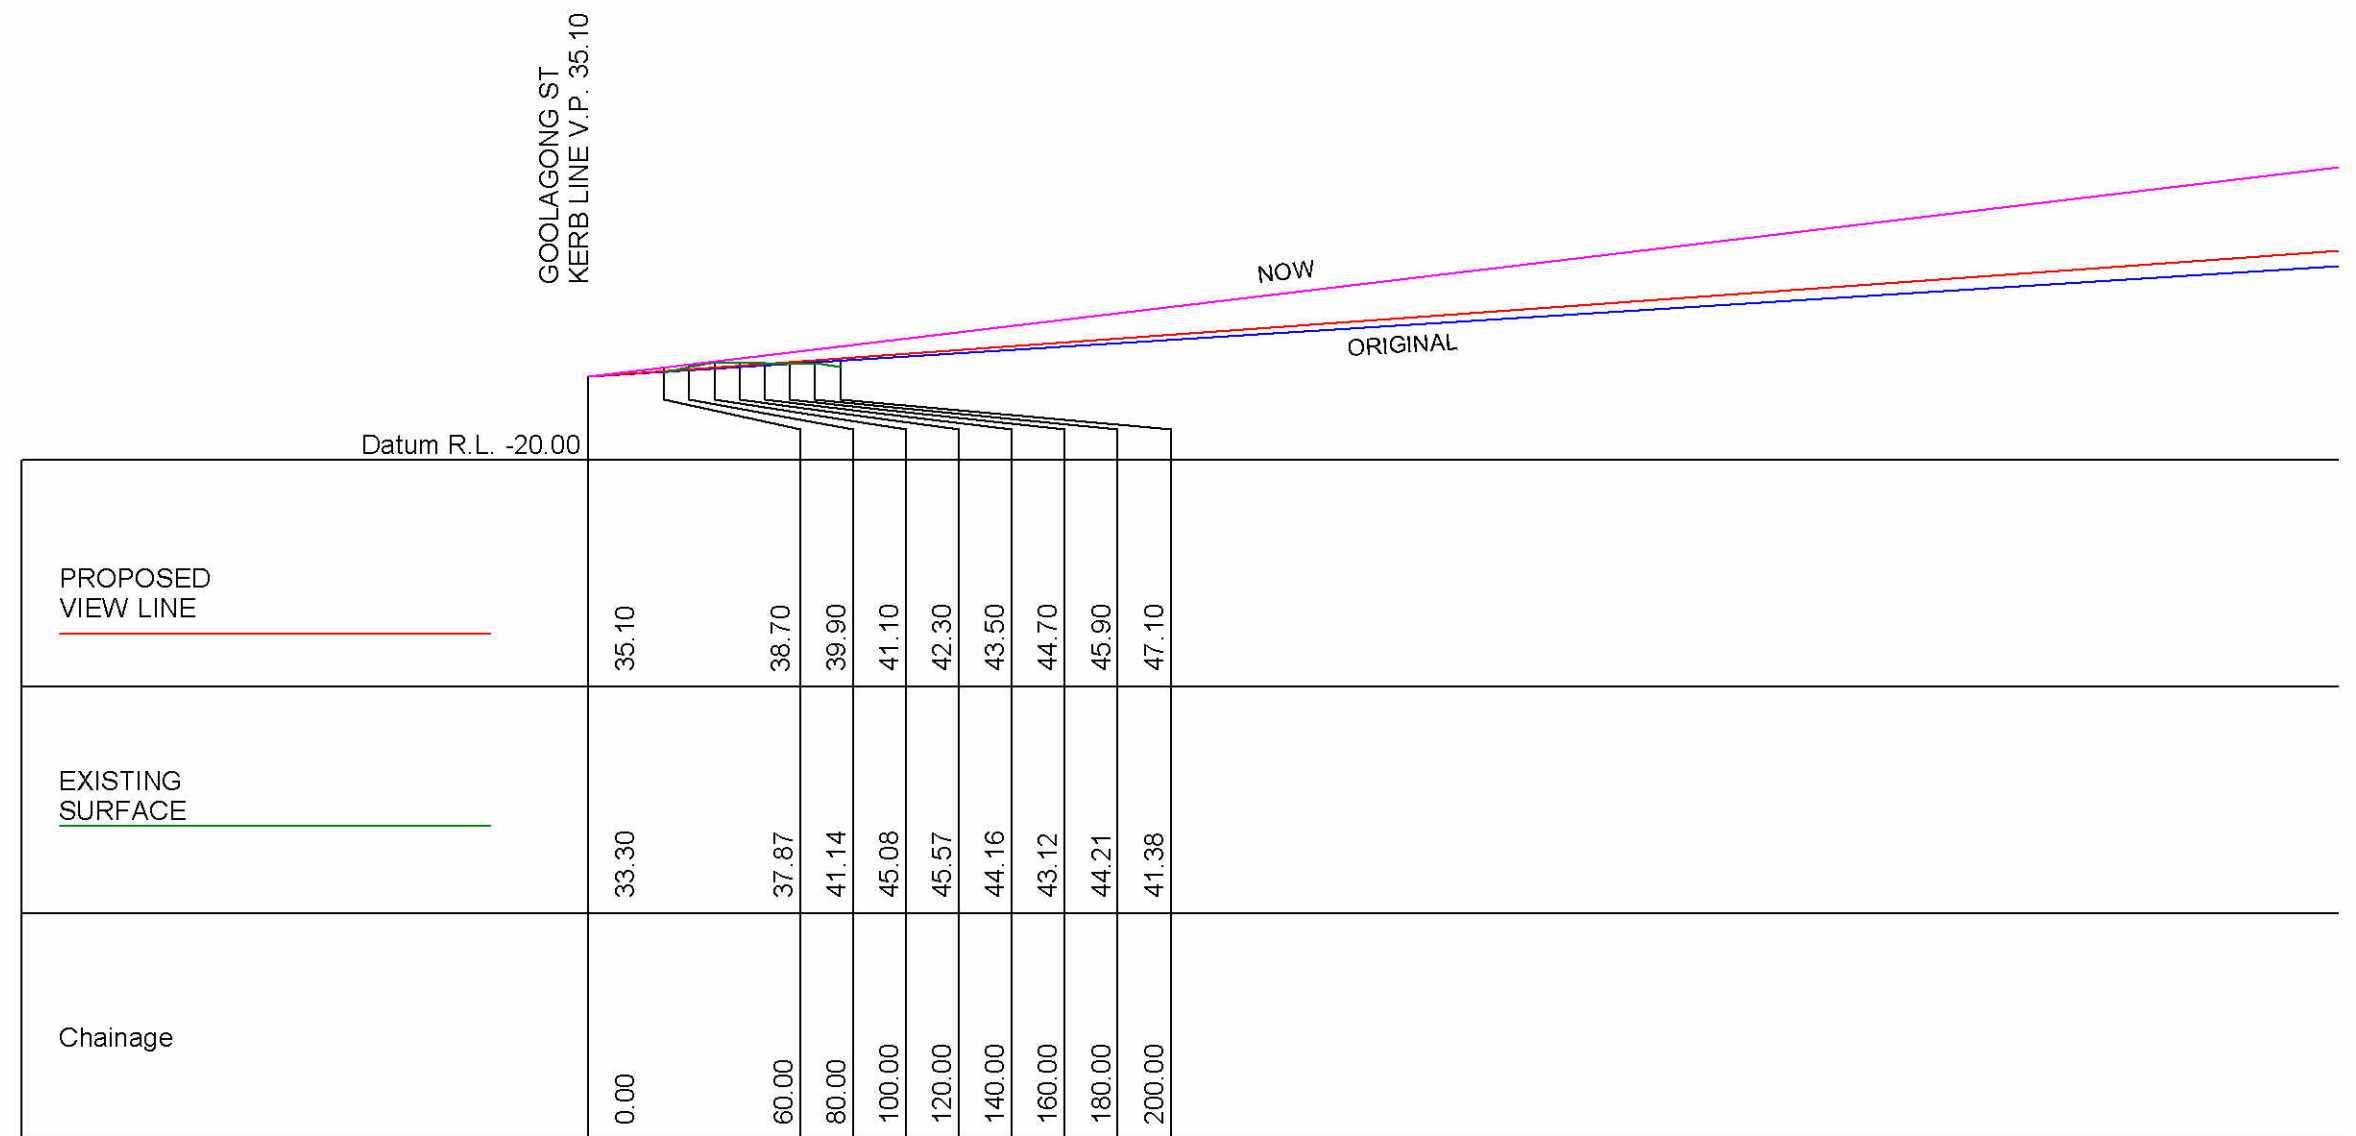

Scale Horizontal 1:6000 Vertical 1:5000

VIEW LINE 3



CRAVEN, ELLISTON & HAYES (DAPTO) PTY. LTD.

A.B.N. 81 056 544 604



CONSULTING LAND, ENGINEERING AND MINING SURVEYORS, TOWN PLANNERS
'THE LINK' 44 BAAN BAAN STREET DAPTO NSW 2530

PHONE 02 42 614366



BSI: ISO 9001

FAX 02 42 615243

VIEW LINE SECTION FROM GOOLAGONG STREET
TO ESCARPMENT

LOTS 200, 201 & 202 DP 1156078 & LOT 4 DP258024
CNR HUNTLEY AND AVONDALE ROADS


SURVEYOR	B. E. SMITH	DATE	REV	COMMENT
DRAWN	B.E.S.	14/11/2011	A	
CHECKED	B.E.S.			
SURVEY FILE:				
FILE NAME:				

DRAWING No.

A3-VIEW LINE 3

SCALE As Shown

Sheet 1 of 2 Sheets

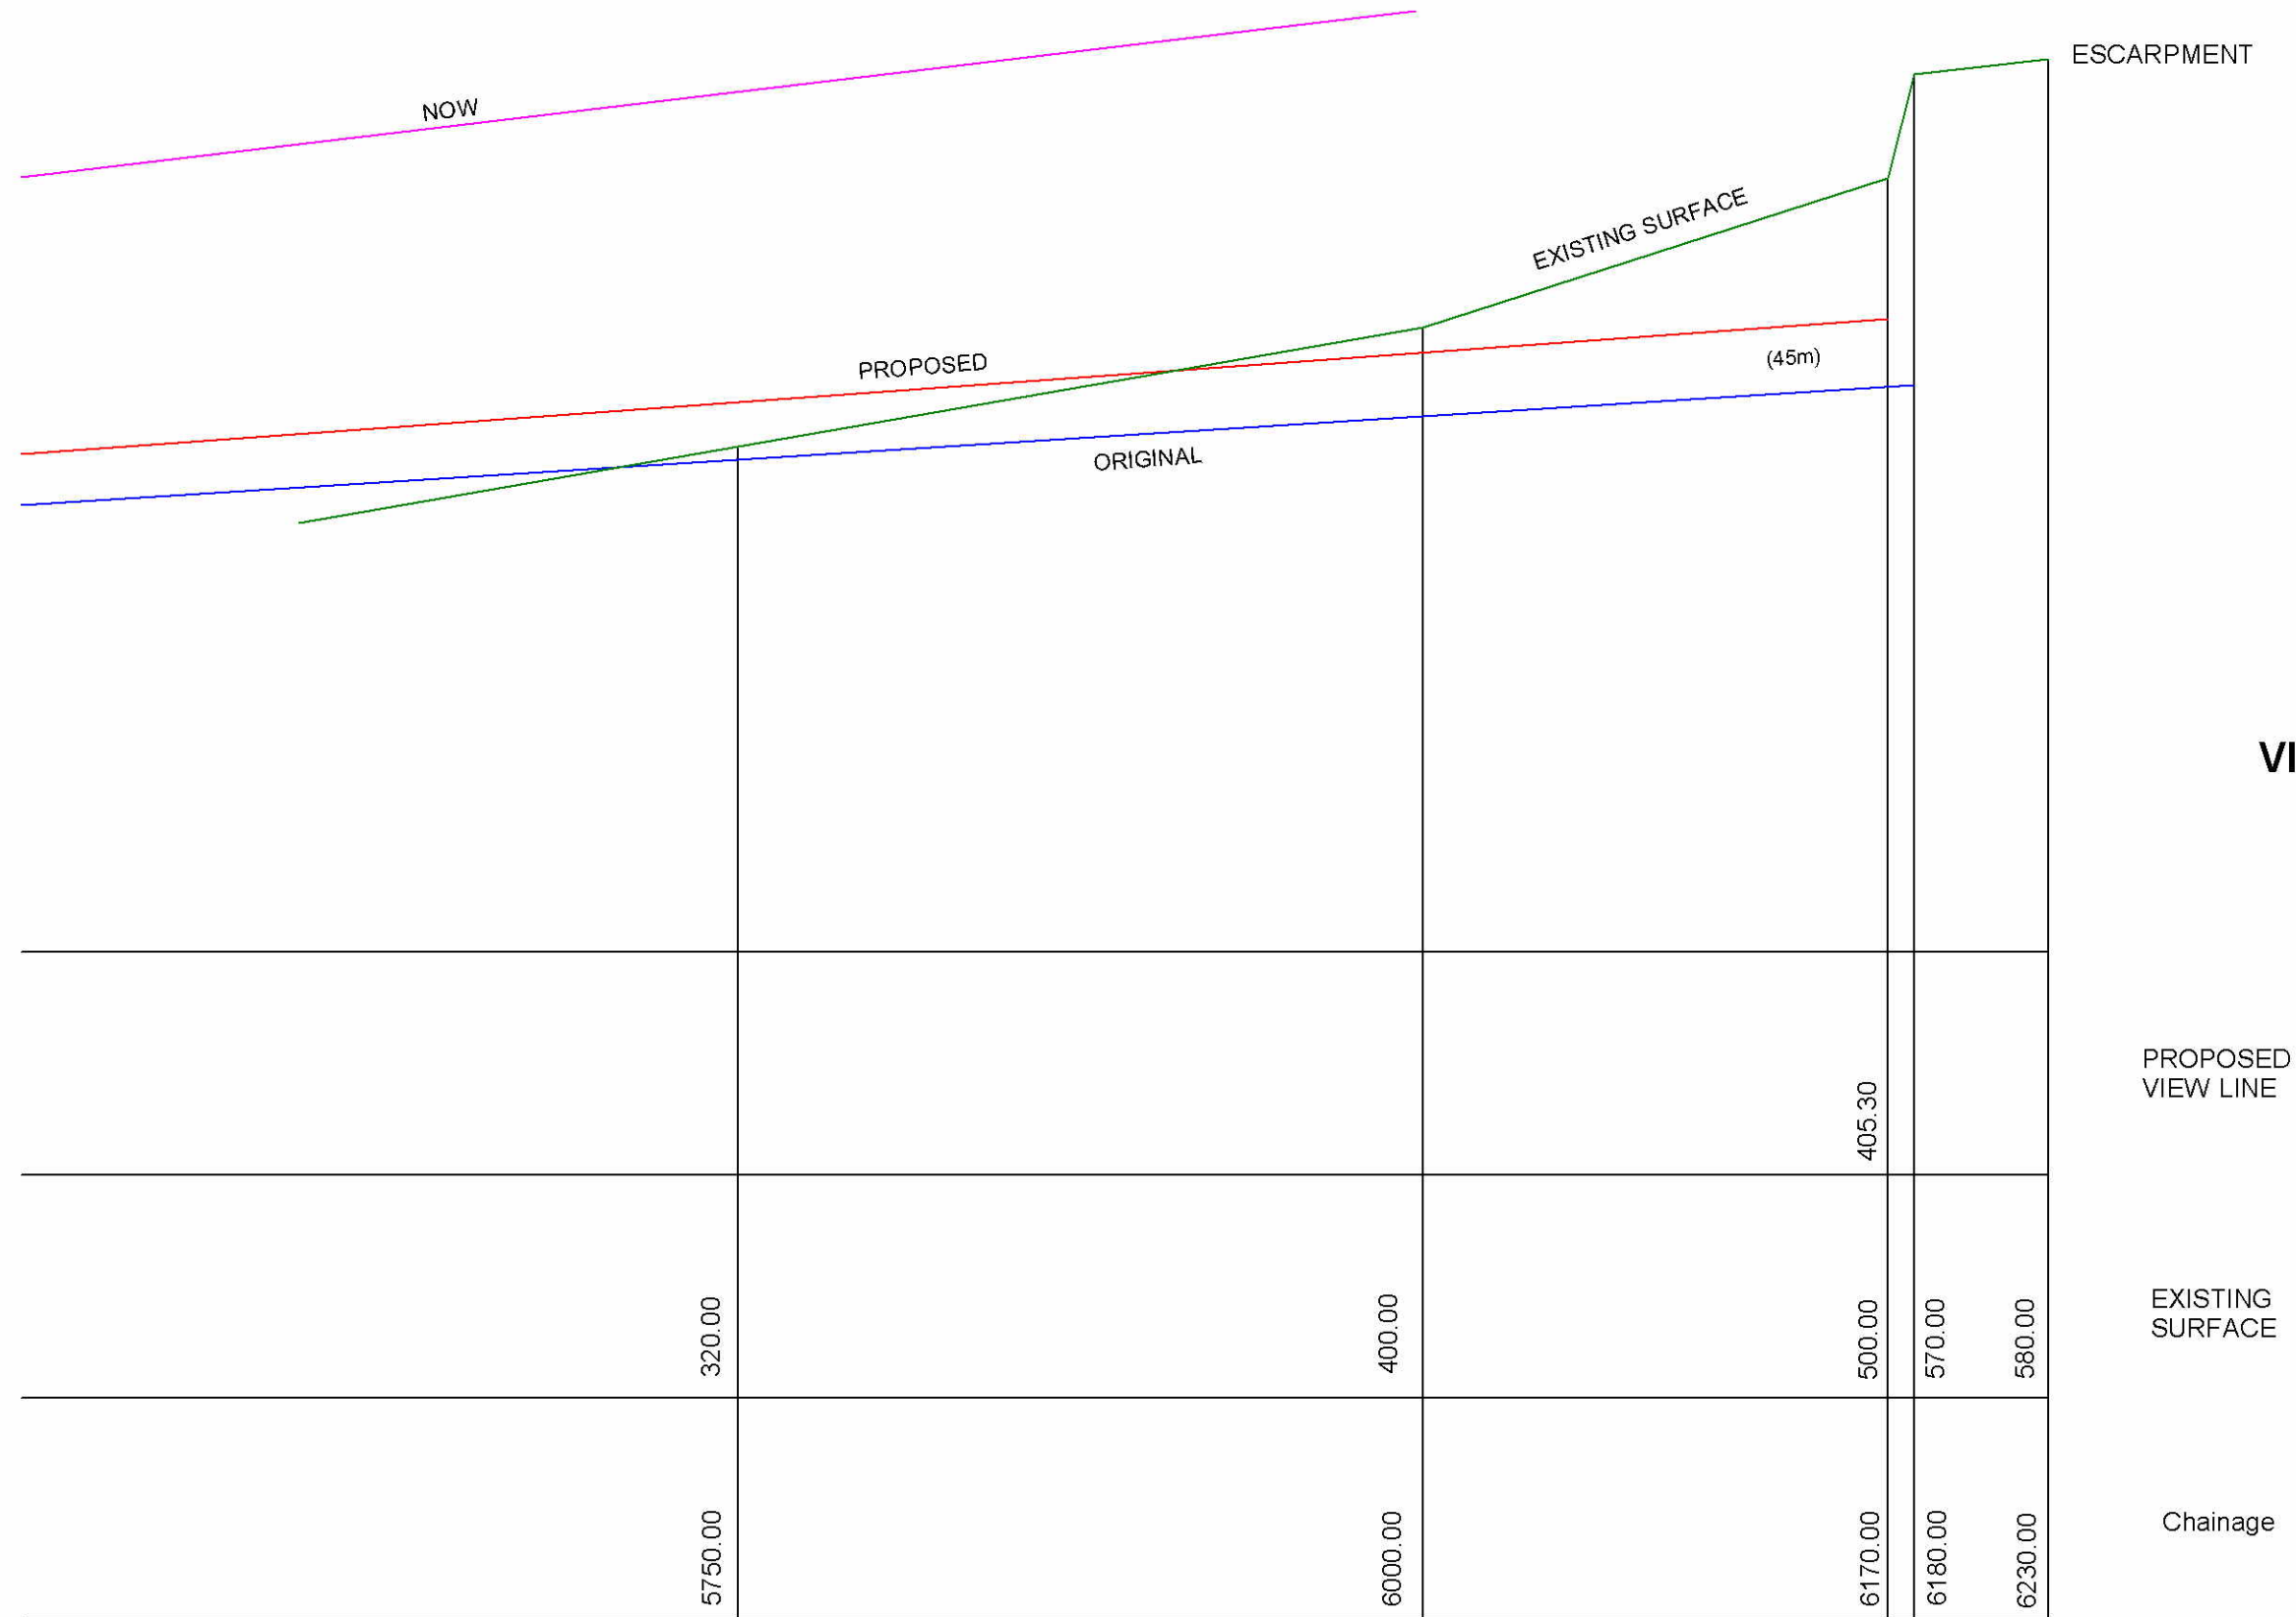

Scale Horizontal 1:6000 Vertical 1:5000



CRAVEN, ELLISTON & HAYES (DAPTO) PTY. LTD.

A.B.N. 81 056 544 604



CONSULTING LAND, ENGINEERING AND MINING SURVEYORS, TOWN PLANNERS
'THE LINK' 44 BAAN BAAN STREET DAPTO NSW 2530

PHONE 02 42 614366

FAX 02 42 615243



BSI: ISO 9001

VIEW LINE SECTION FROM GOOLAGONG STREET
TO ESCARPMENT

LOTS 200, 201 & 202 DP 1156078 & LOT 4 DP258024
CNR HUNTLEY AND AVONDALE ROADS


SURVEYOR	B.E. SMITH	DATE	REV	COMMENT
DRAWN	B.E.S.	14/11/2011	A	
CHECKED	B.E.S.			
SURVEY FILE:				
FILE NAME:				

DRAWING No.

A3-VIEW LINE 3

SCALE As Shown

Sheet 2 of 2 Sheets

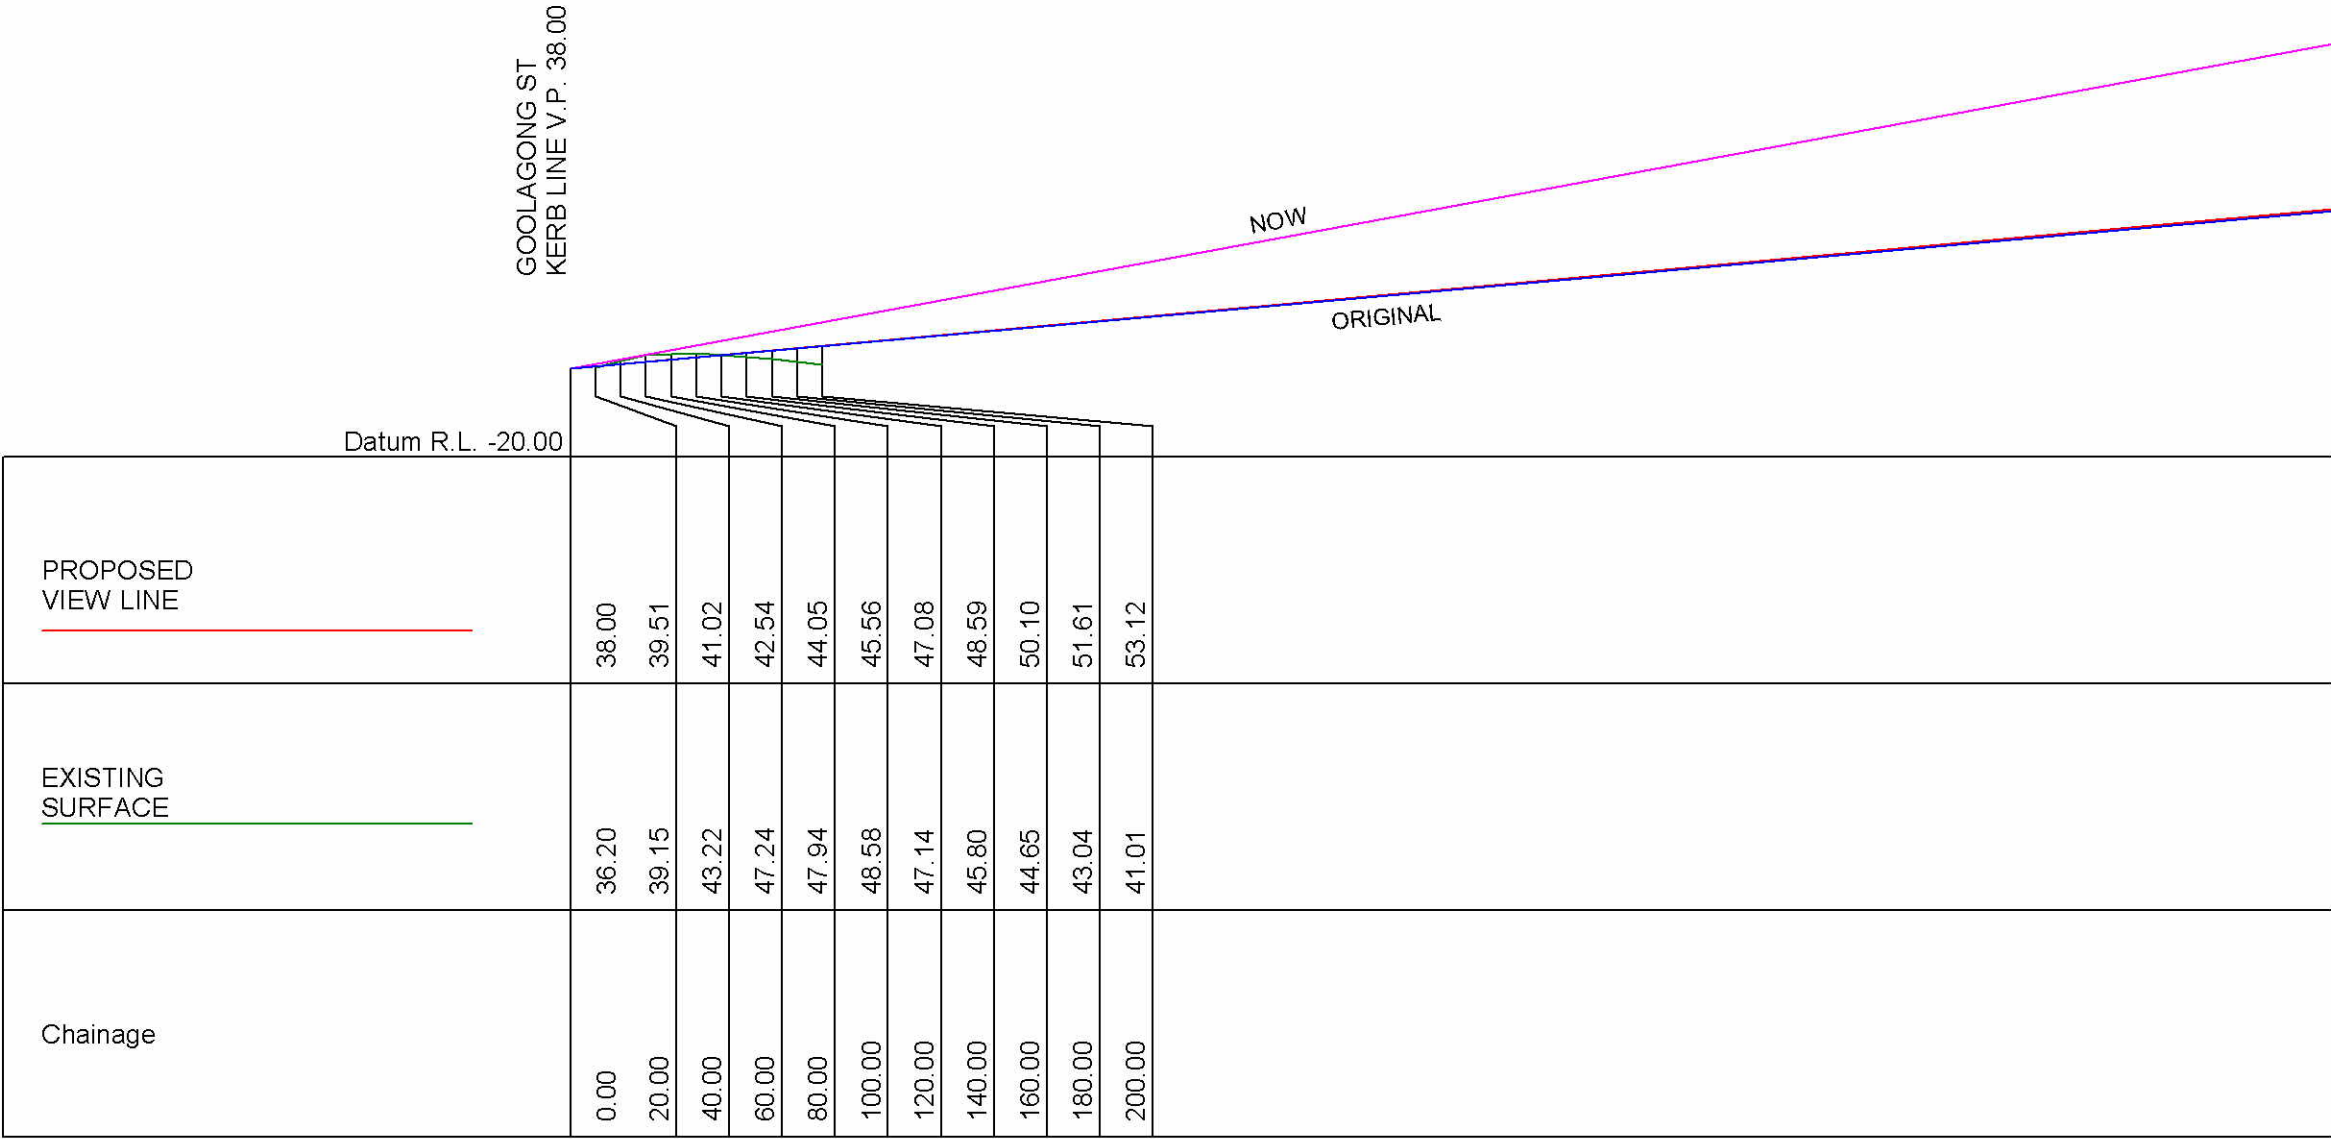

Scale Horizontal 1:6000 Vertical 1:5000

VIEW LINE 4



CRAVEN, ELLISTON & HAYES (DAPTO) PTY. LTD.

A.B.N. 81 056 544 604



CONSULTING LAND, ENGINEERING AND MINING SURVEYORS, TOWN PLANNERS
'THE LINK' 44 BAAN BAAN STREET DAPTO NSW 2530

PHONE 02 42 614366



BSI ISO 9001

VIEW LINE SECTION FROM GOOLAGONG STREET
TO ESCARPMENT

LOTS 200, 201 & 202 DP 1156078 & LOT 4 DP258024
CNR HUNTLEY AND AVONDALE ROADS


SURVEYOR	B. E. SMITH	DATE	REV	COMMENT
DRAWN	B.E.S.	14/11/2011	A	
CHECKED	B.E.S.			
SURVEY FILE:				
FILE NAME:				

DRAWING No.

A3-VIEW LINE 4

SCALE As Shown

Sheet 1 of 2 Sheets

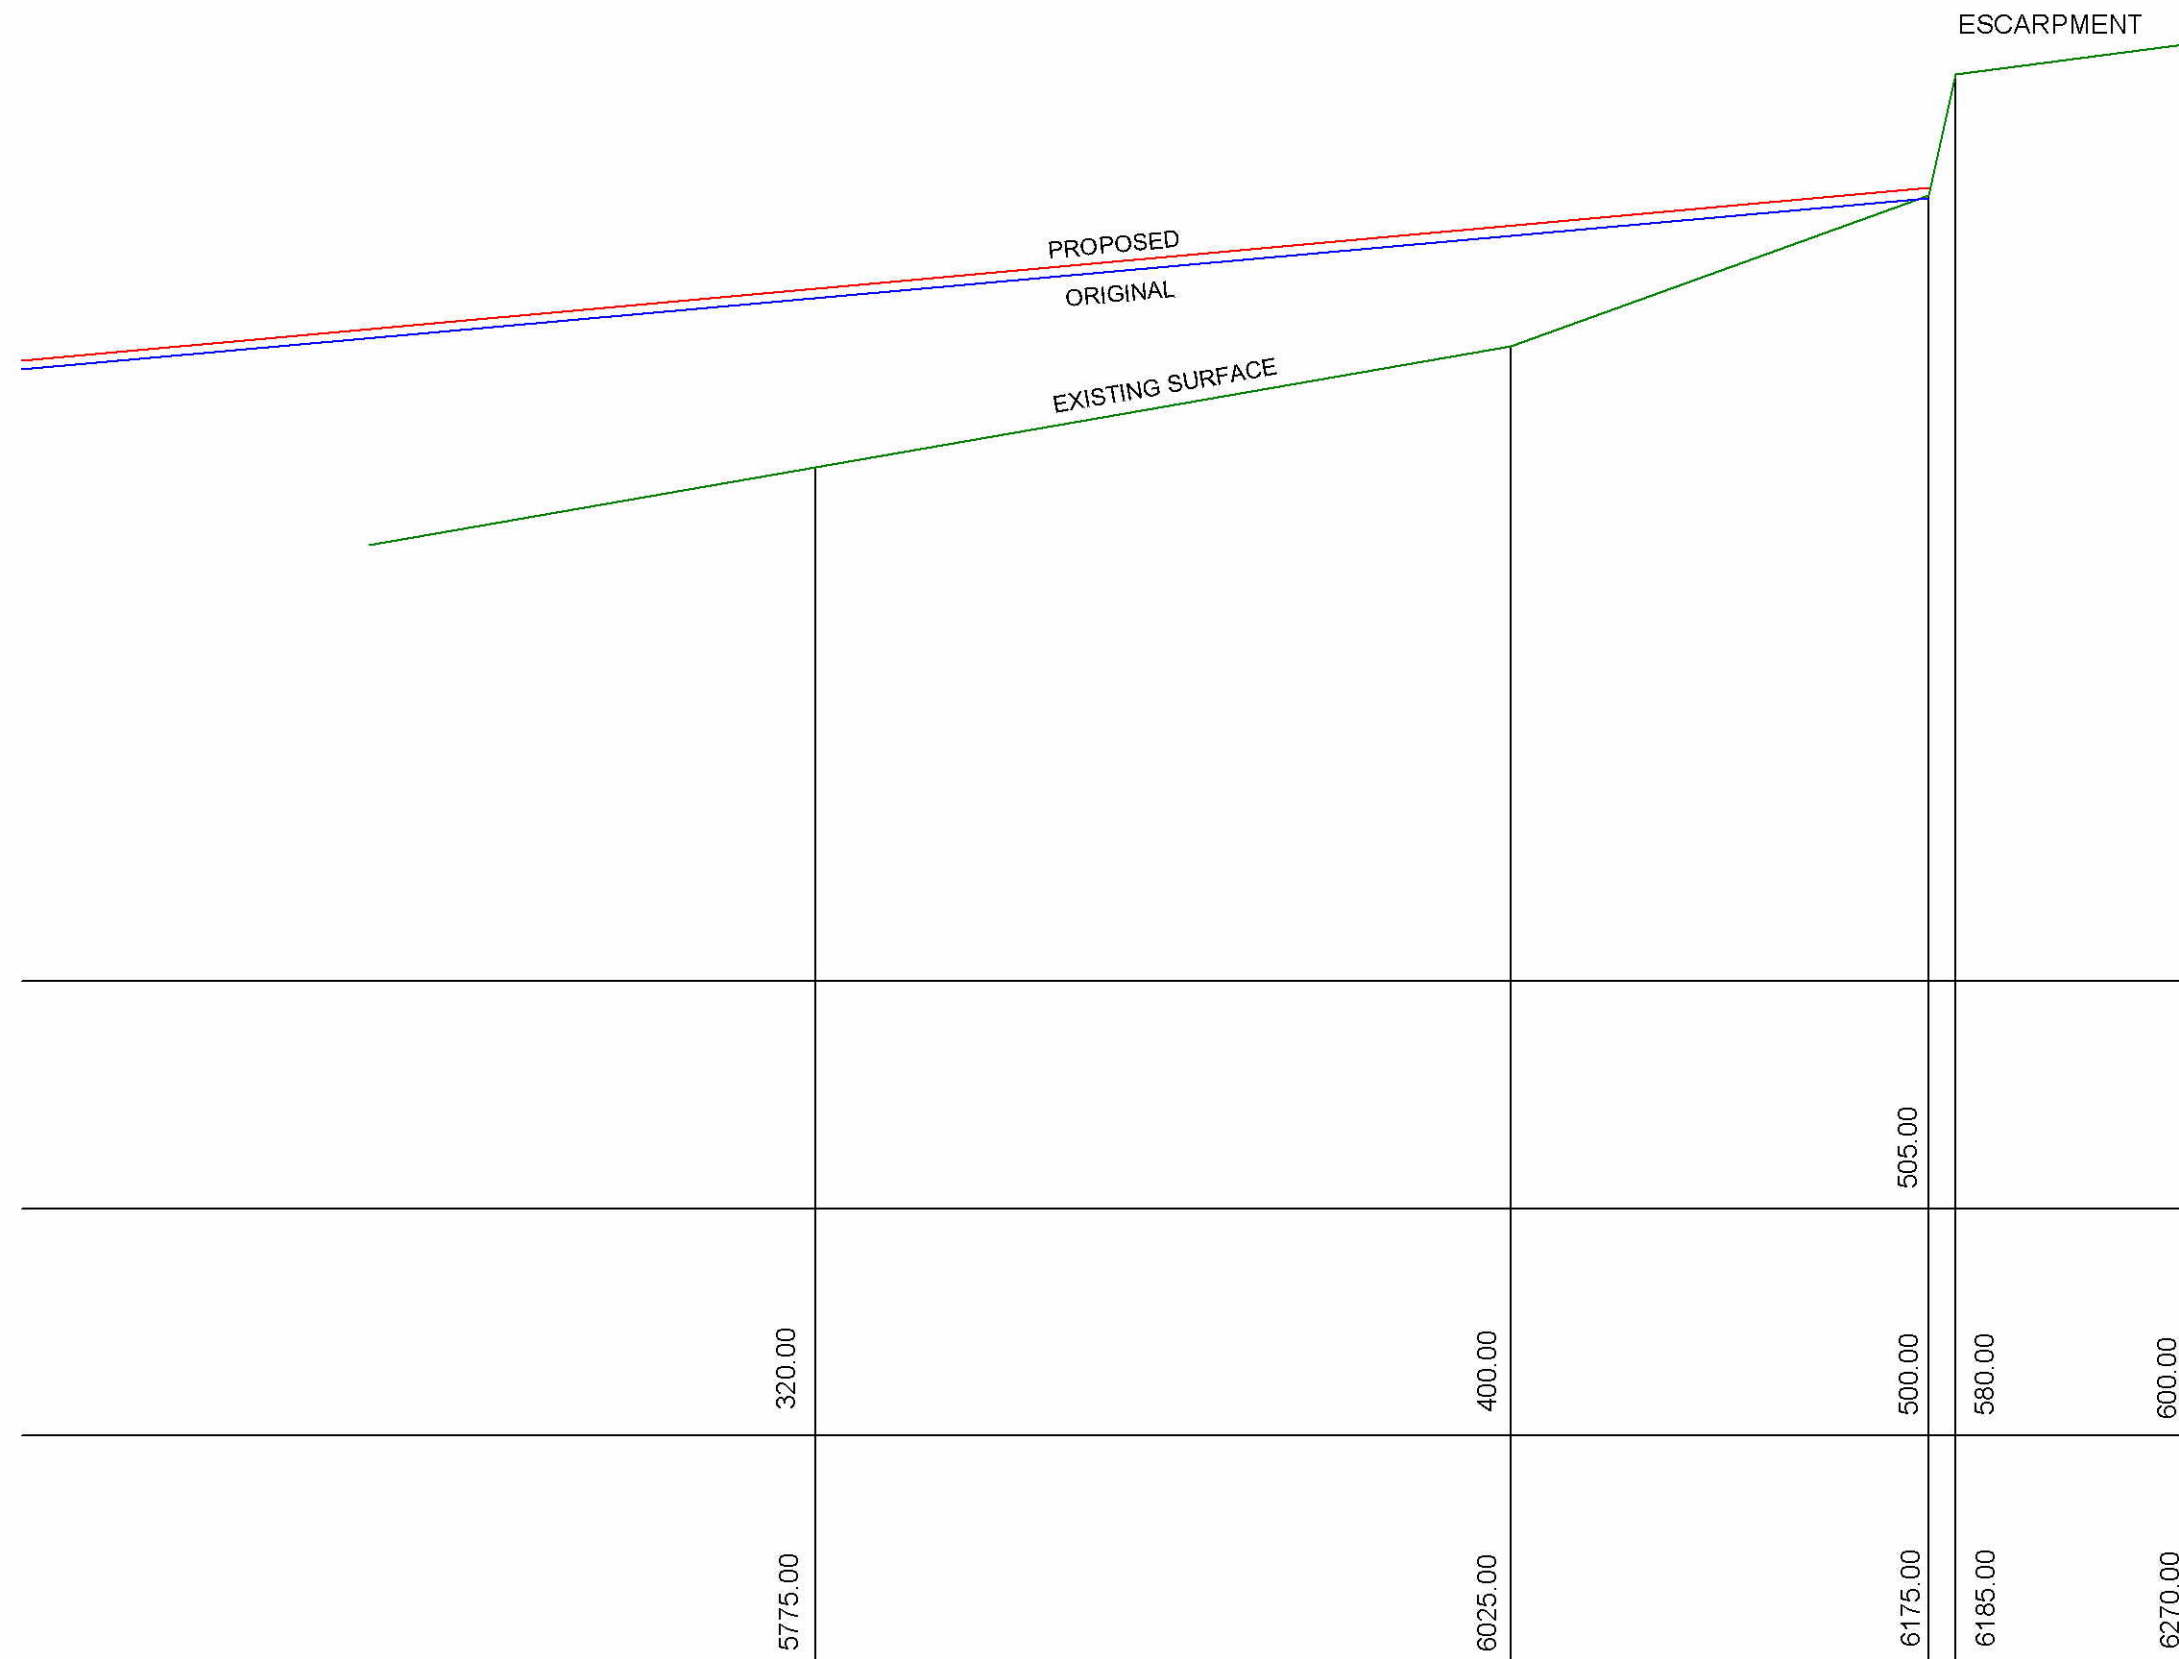

Scale Horizontal 1:6000 Vertical 1:5000



CRAVEN, ELLISTON & HAYES (DAPTO) PTY. LTD.

A.B.N. 81 056 544 604



CONSULTING LAND, ENGINEERING AND MINING SURVEYORS, TOWN PLANNERS
'THE LINK' 44 BAAN BAAN STREET DAPTO NSW 2530

PHONE 02 42 614366

FAX 02 42 615243



BSI: ISO 9001

VIEW LINE SECTION FROM GOOLAGONG STREET
TO ESCARPMENT

LOTS 200, 201 & 202 DP 1156078 & LOT 4 DP258024
CNR HUNTLEY AND AVONDALE ROADS


SURVEYOR	B. E. SMITH	DATE	REV	COMMENT
DRAWN	B.E.S.	14/11/2011	A	
CHECKED	B.E.S.			
SURVEY FILE:				
FILE NAME:				

DRAWING No.

A3-VIEW LINE 4

SCALE As Shown

Sheet 2 of 2 Sheets

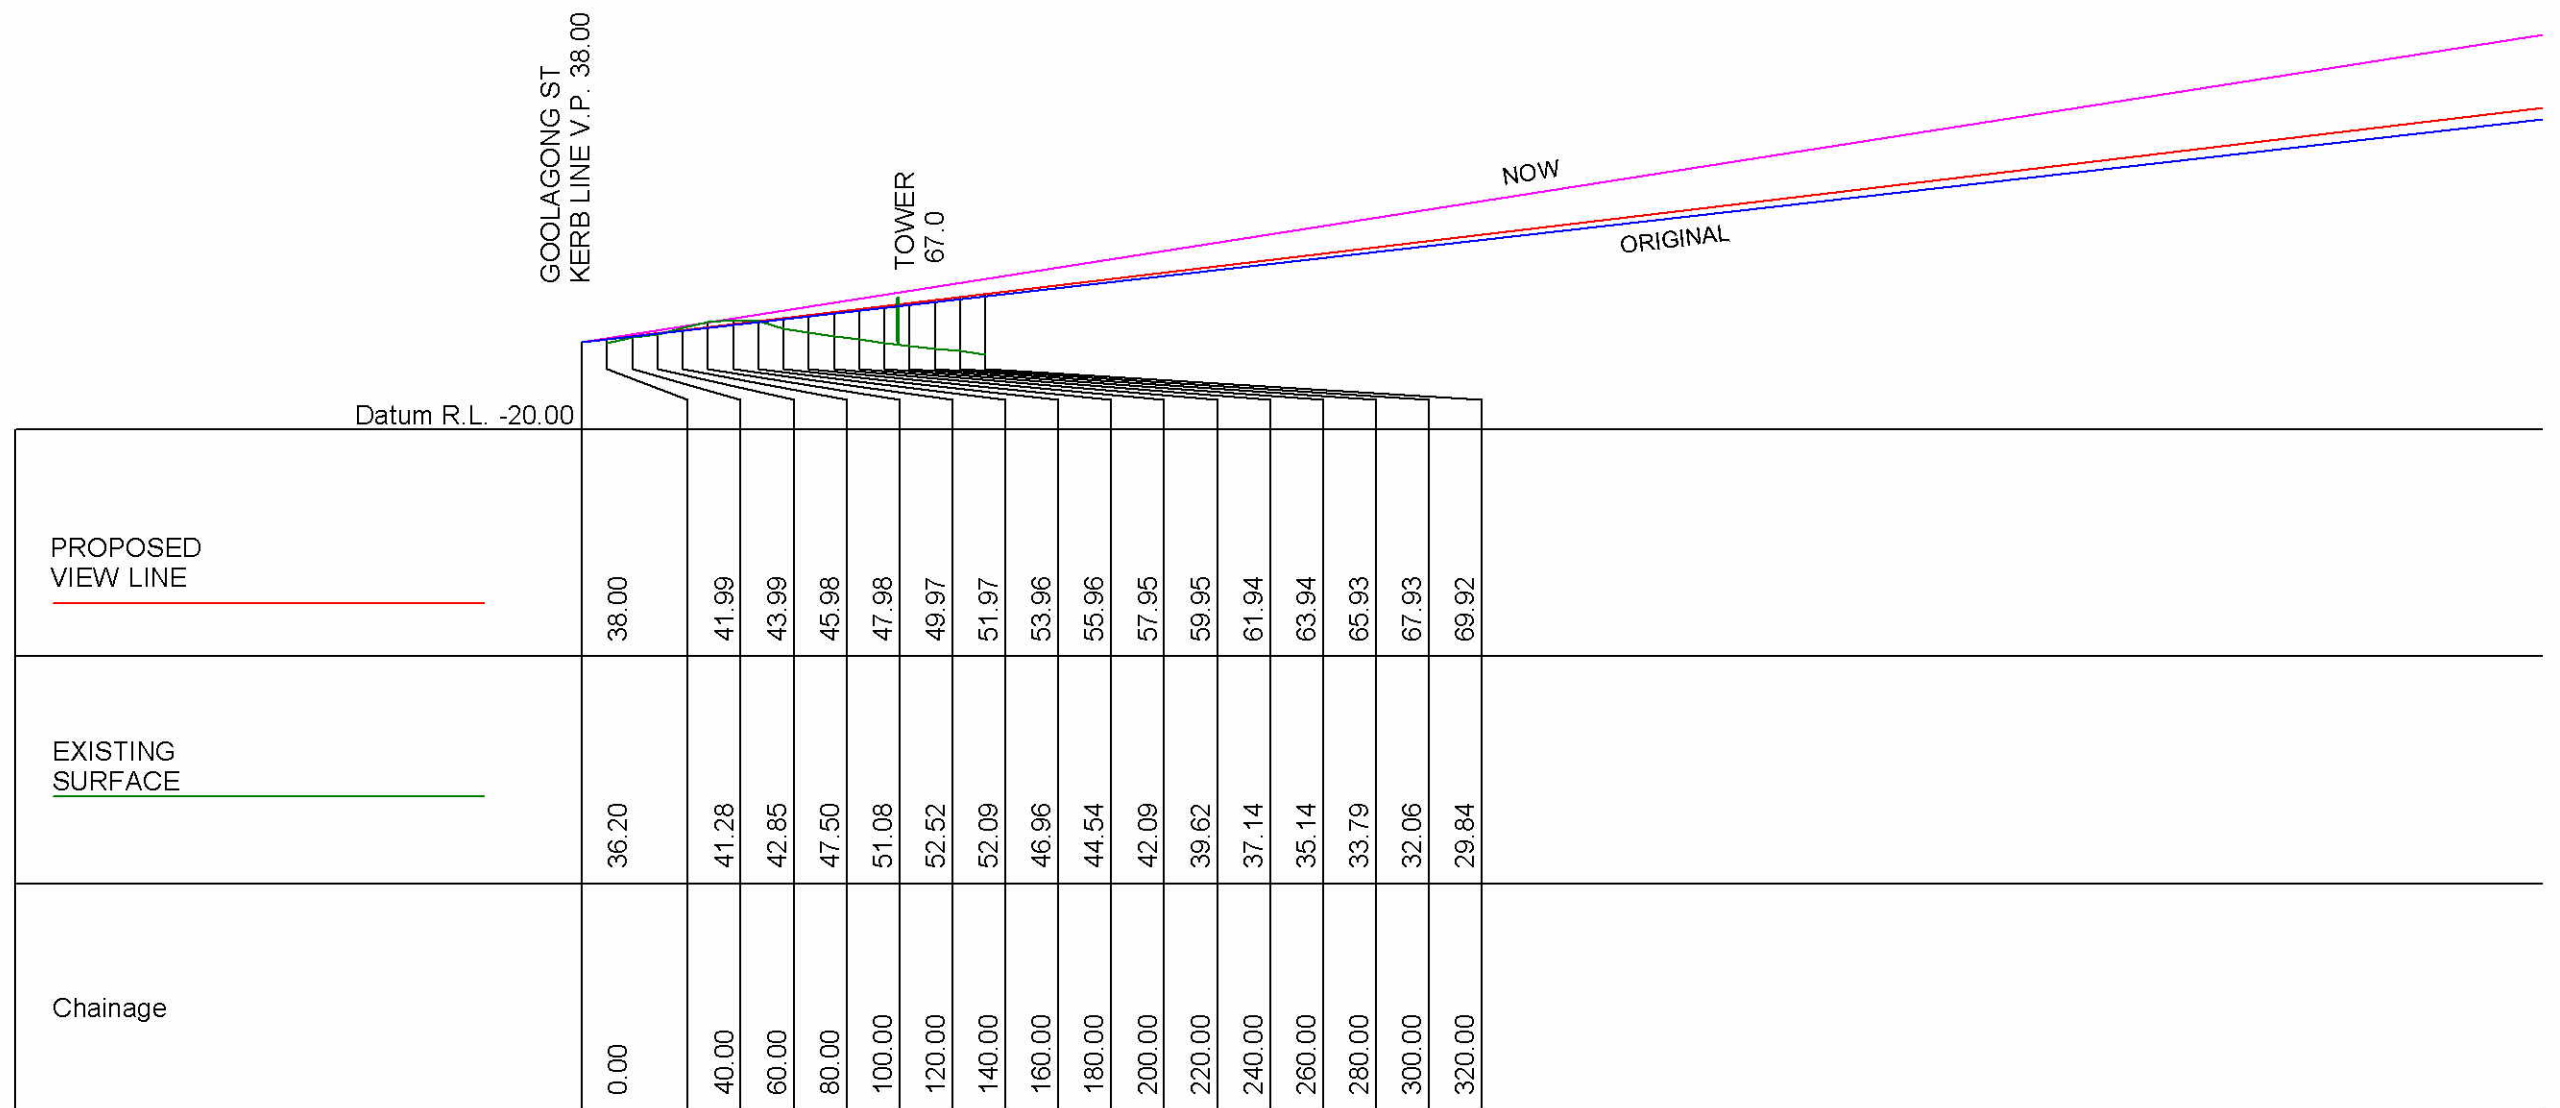

Scale Horizontal 1:6000 Vertical 1:5000

VIEW LINE 5



CRAVEN, ELLISTON & HAYES (DAPTO) PTY. LTD.

A.B.N. 81 056 544 604



CONSULTING LAND, ENGINEERING AND MINING SURVEYORS, TOWN PLANNERS
'THE LINK' 44 BAAN BAAN STREET DAPTO NSW 2530

PHONE 02 42 614366

FAX 02 42 615243



BSI: ISO 9001

VIEW LINE SECTION FROM GOOLAGONG STREET
TO ESCARPMENT

LOTS 200, 201 & 202 DP 1156078 & LOT 4 DP258024
CNR HUNTLEY AND AVONDALE ROADS


SURVEYOR	B. E. SMITH	DATE	REV	COMMENT
DRAWN	B.E.S.	14/11/2011	A	
CHECKED	B.E.S.			
SURVEY FILE:				
FILE NAME:				

DRAWING No.

A3-VIEW LINE 5

SCALE As Shown

Sheet 1 of 2 Sheets

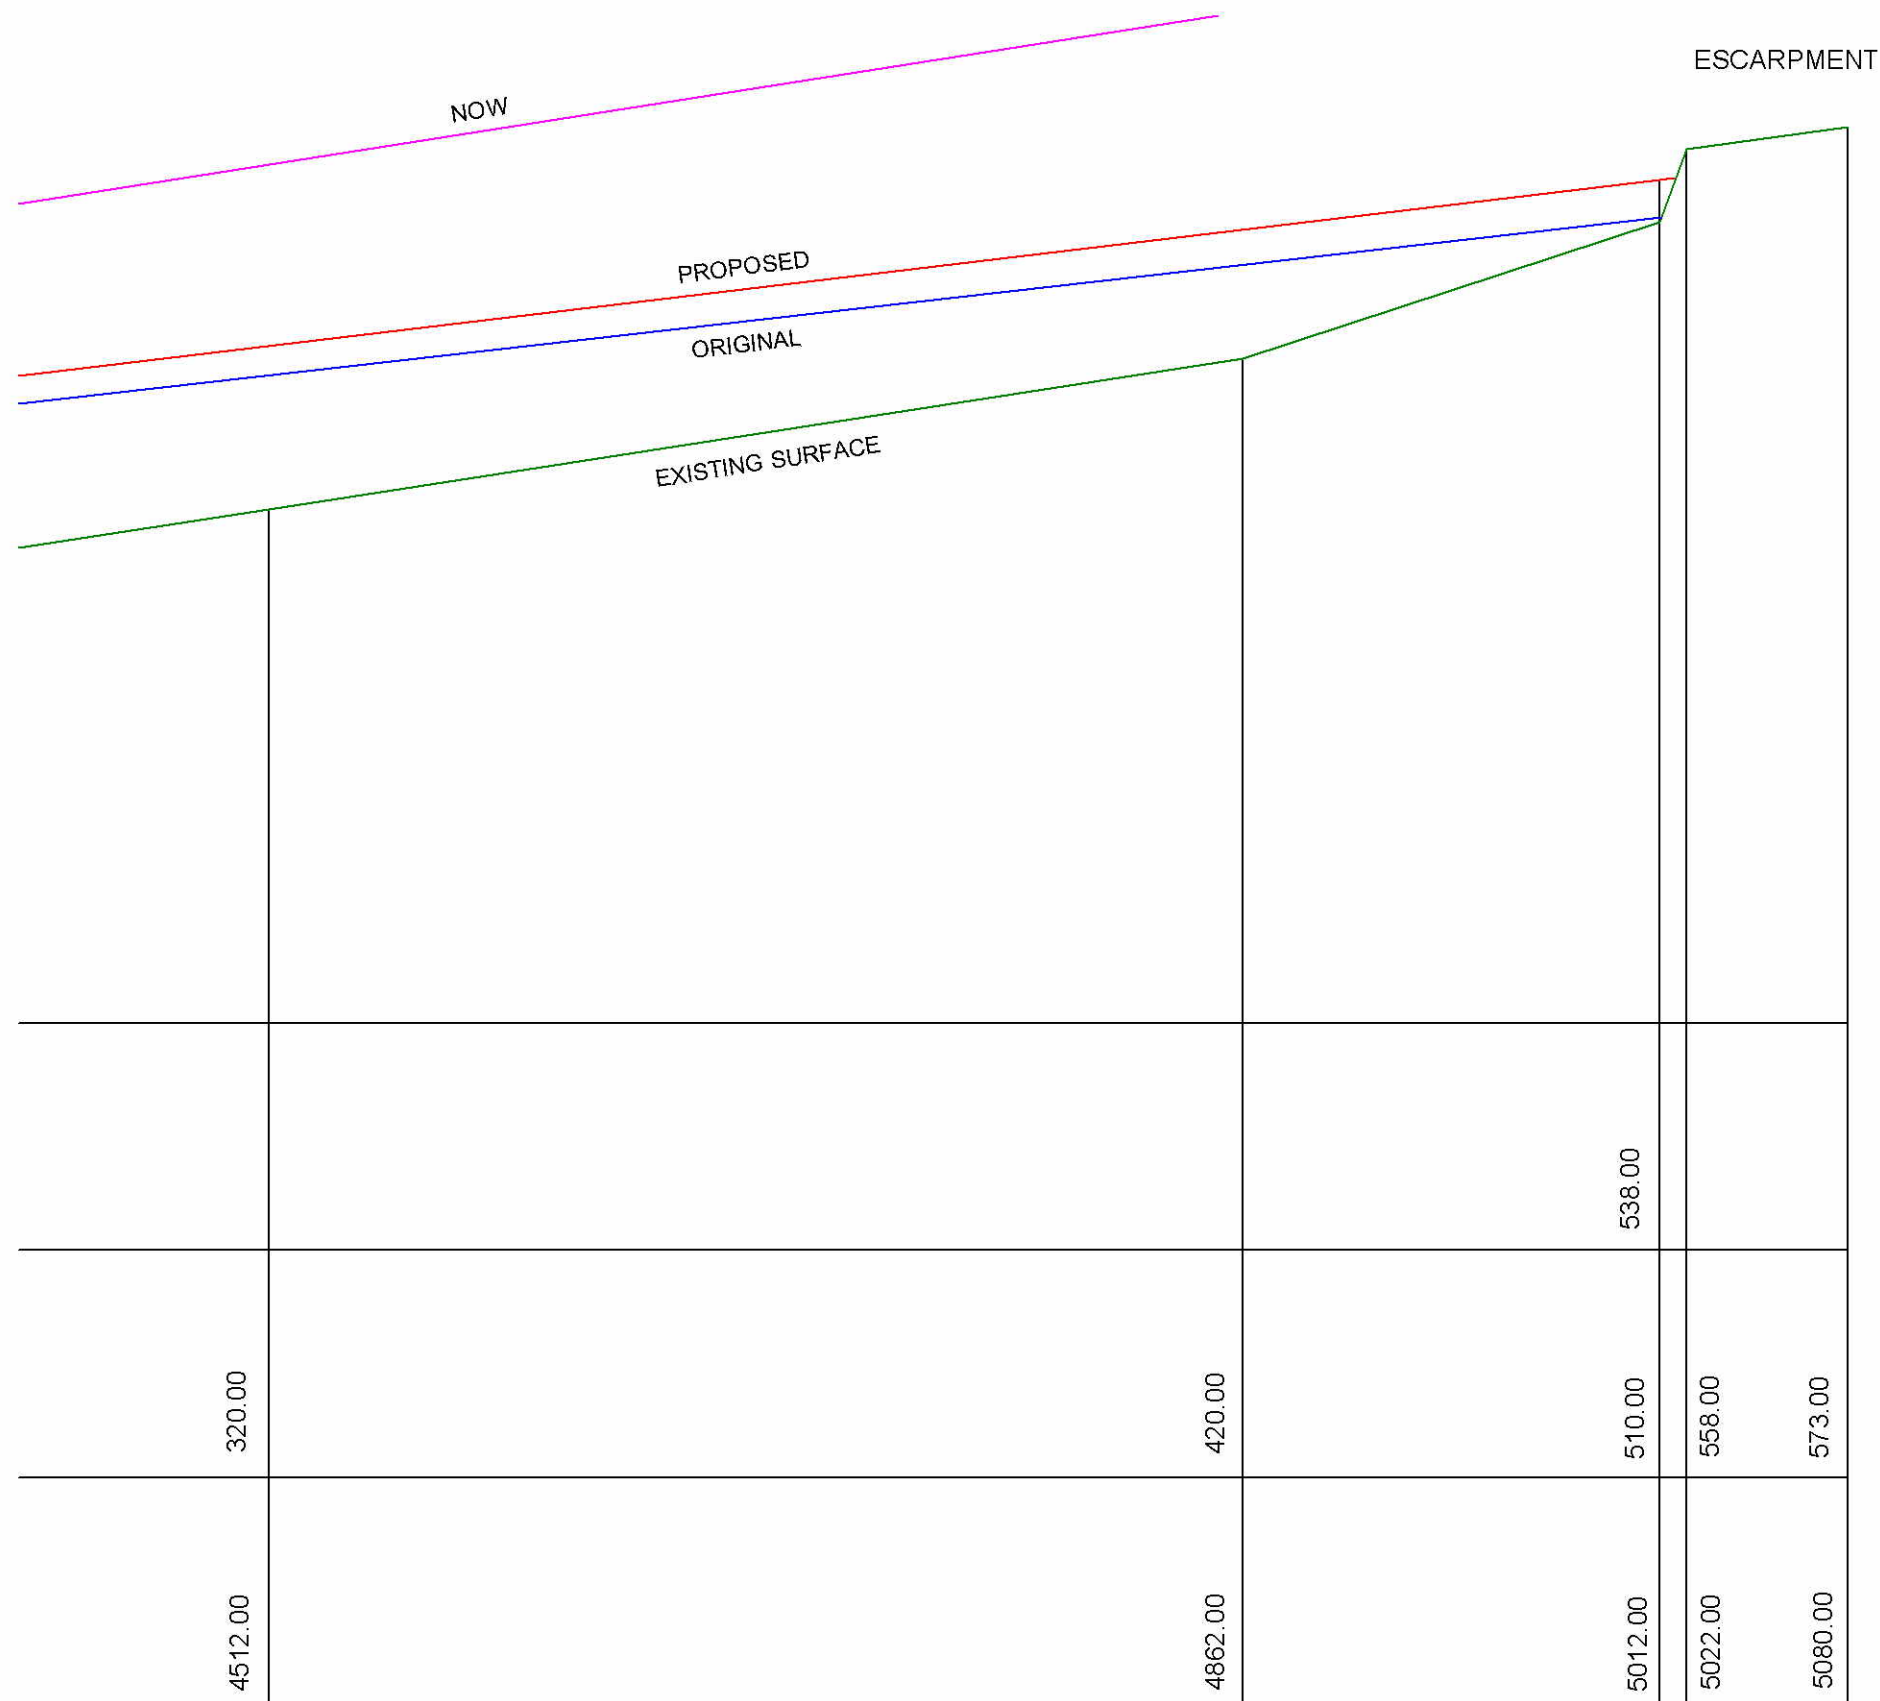

ESCARPMENT

VIEW LINE 5

PROPOSED
VIEW LINE

EXISTING
SURFACE

Chainage

Scale Horizontal 1:6000 Vertical 1:5000



CRAVEN, ELLISTON & HAYES (DAPTO) PTY. LTD.

A.B.N. 81 056 544 604



CONSULTING LAND, ENGINEERING AND MINING SURVEYORS, TOWN PLANNERS
'THE LINK' 44 BAAN BAAN STREET DAPTO NSW 2530

PHONE 02 42 614366

FAX 02 42 615243



BSI: ISO 9001

VIEW LINE SECTION FROM GOOLAGONG STREET
TO ESCARPMENT

LOTS 200, 201 & 202 DP 1156078 & LOT 4 DP258024
CNR HUNTLEY AND AVONDALE ROADS


SURVEYOR	B. E. SMITH	DATE	REV	COMMENT
DRAWN	B.E.S.	10/11/2011	A	
CHECKED	B.E.S.			
SURVEY FILE:				
FILE NAME:				

DRAWING No.

A3-VIEW LINE 5


SCALE AS SHOWN

Sheet 2 of 2 Sheets

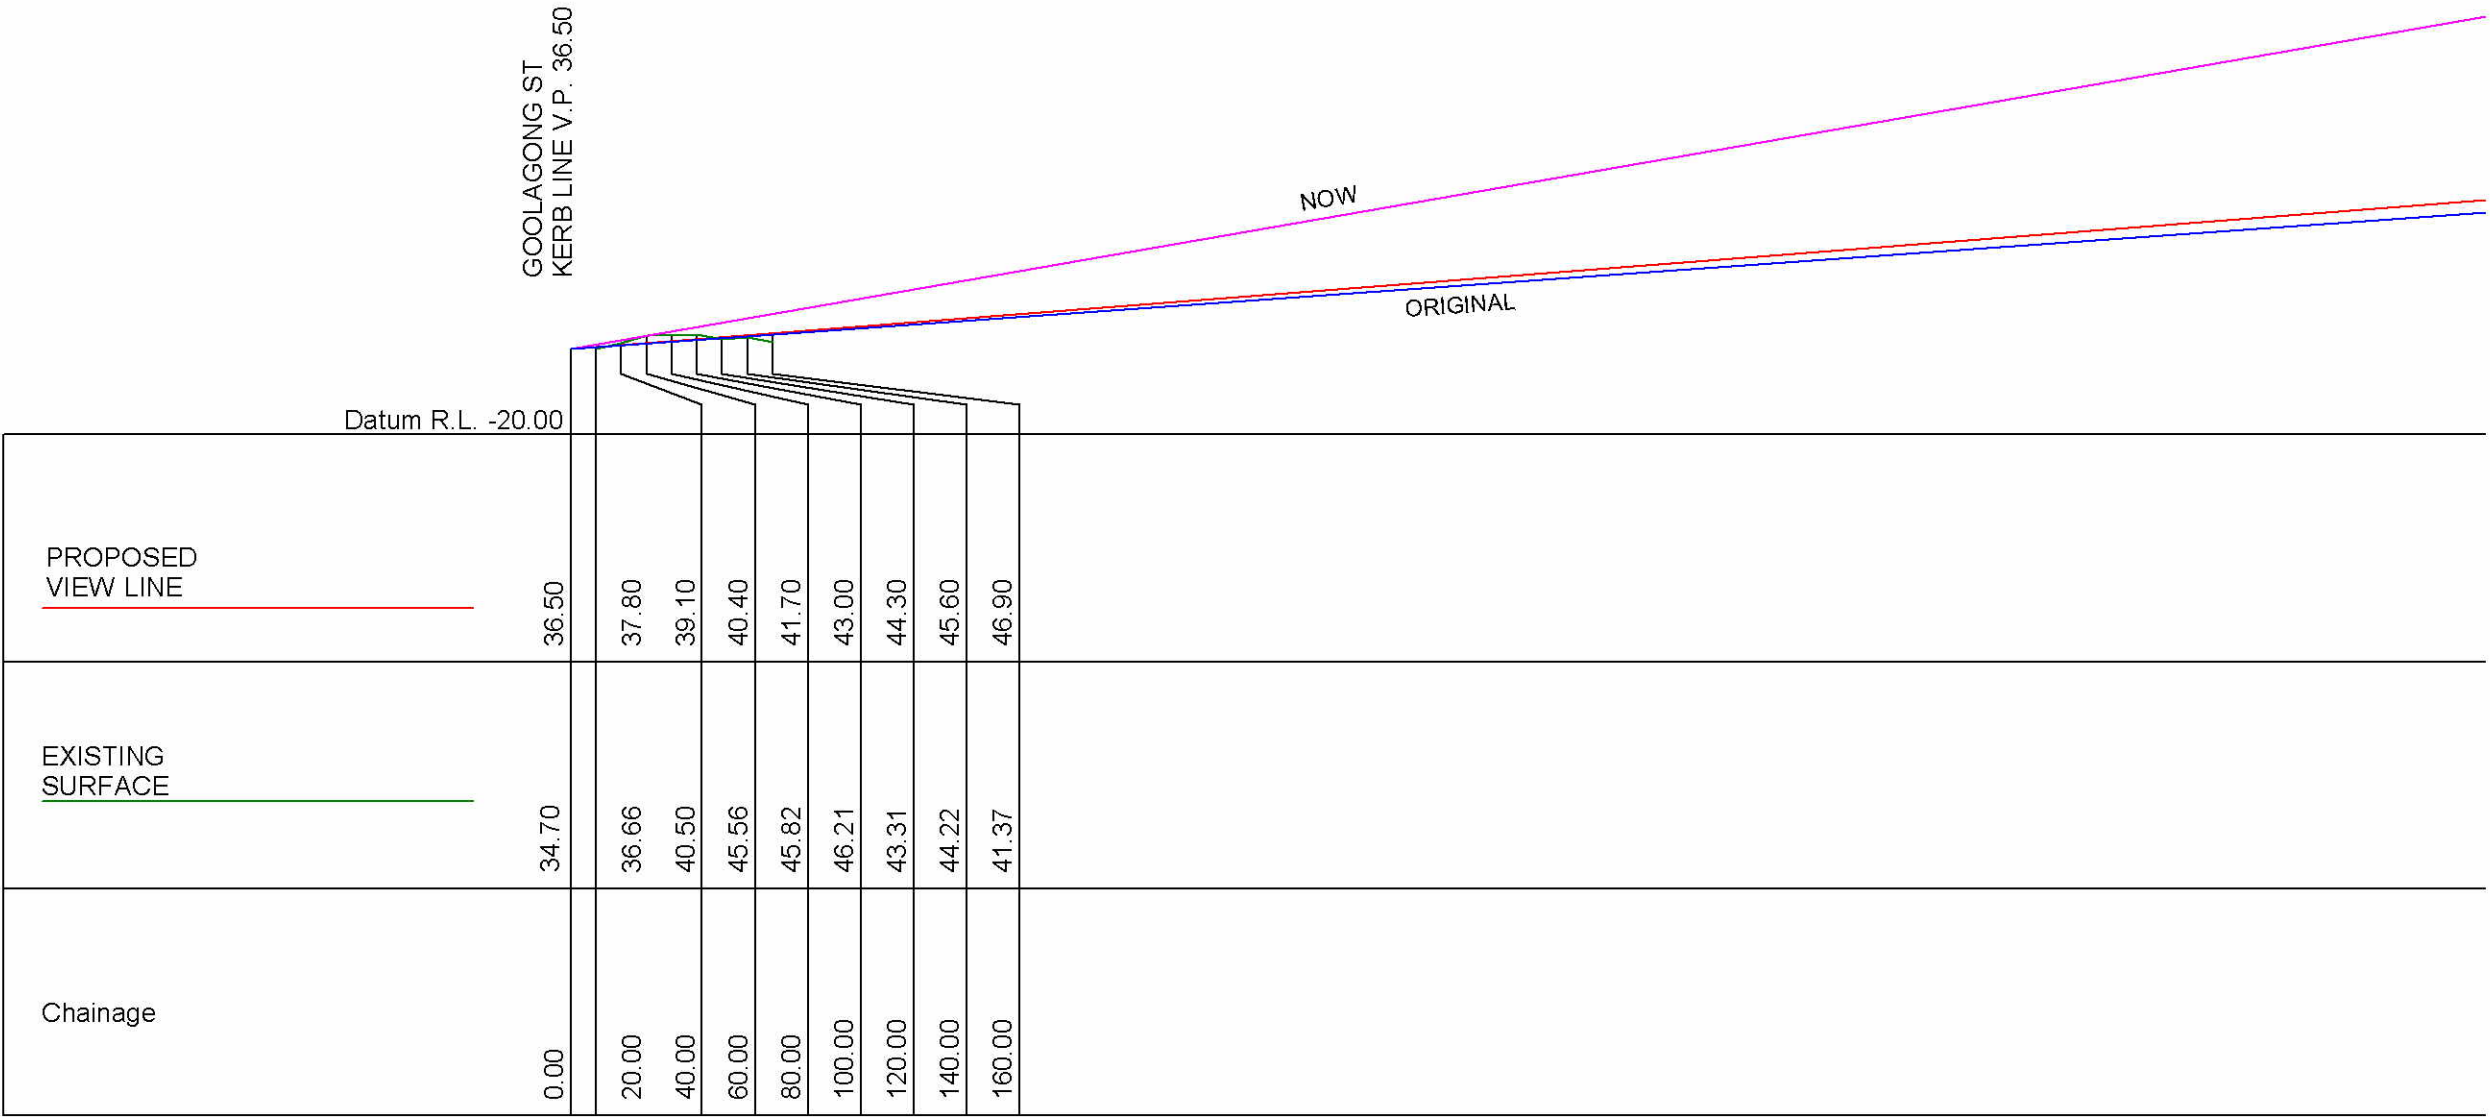

Scale Horizontal 1:6000 Vertical 1:5000

VIEW LINE 6

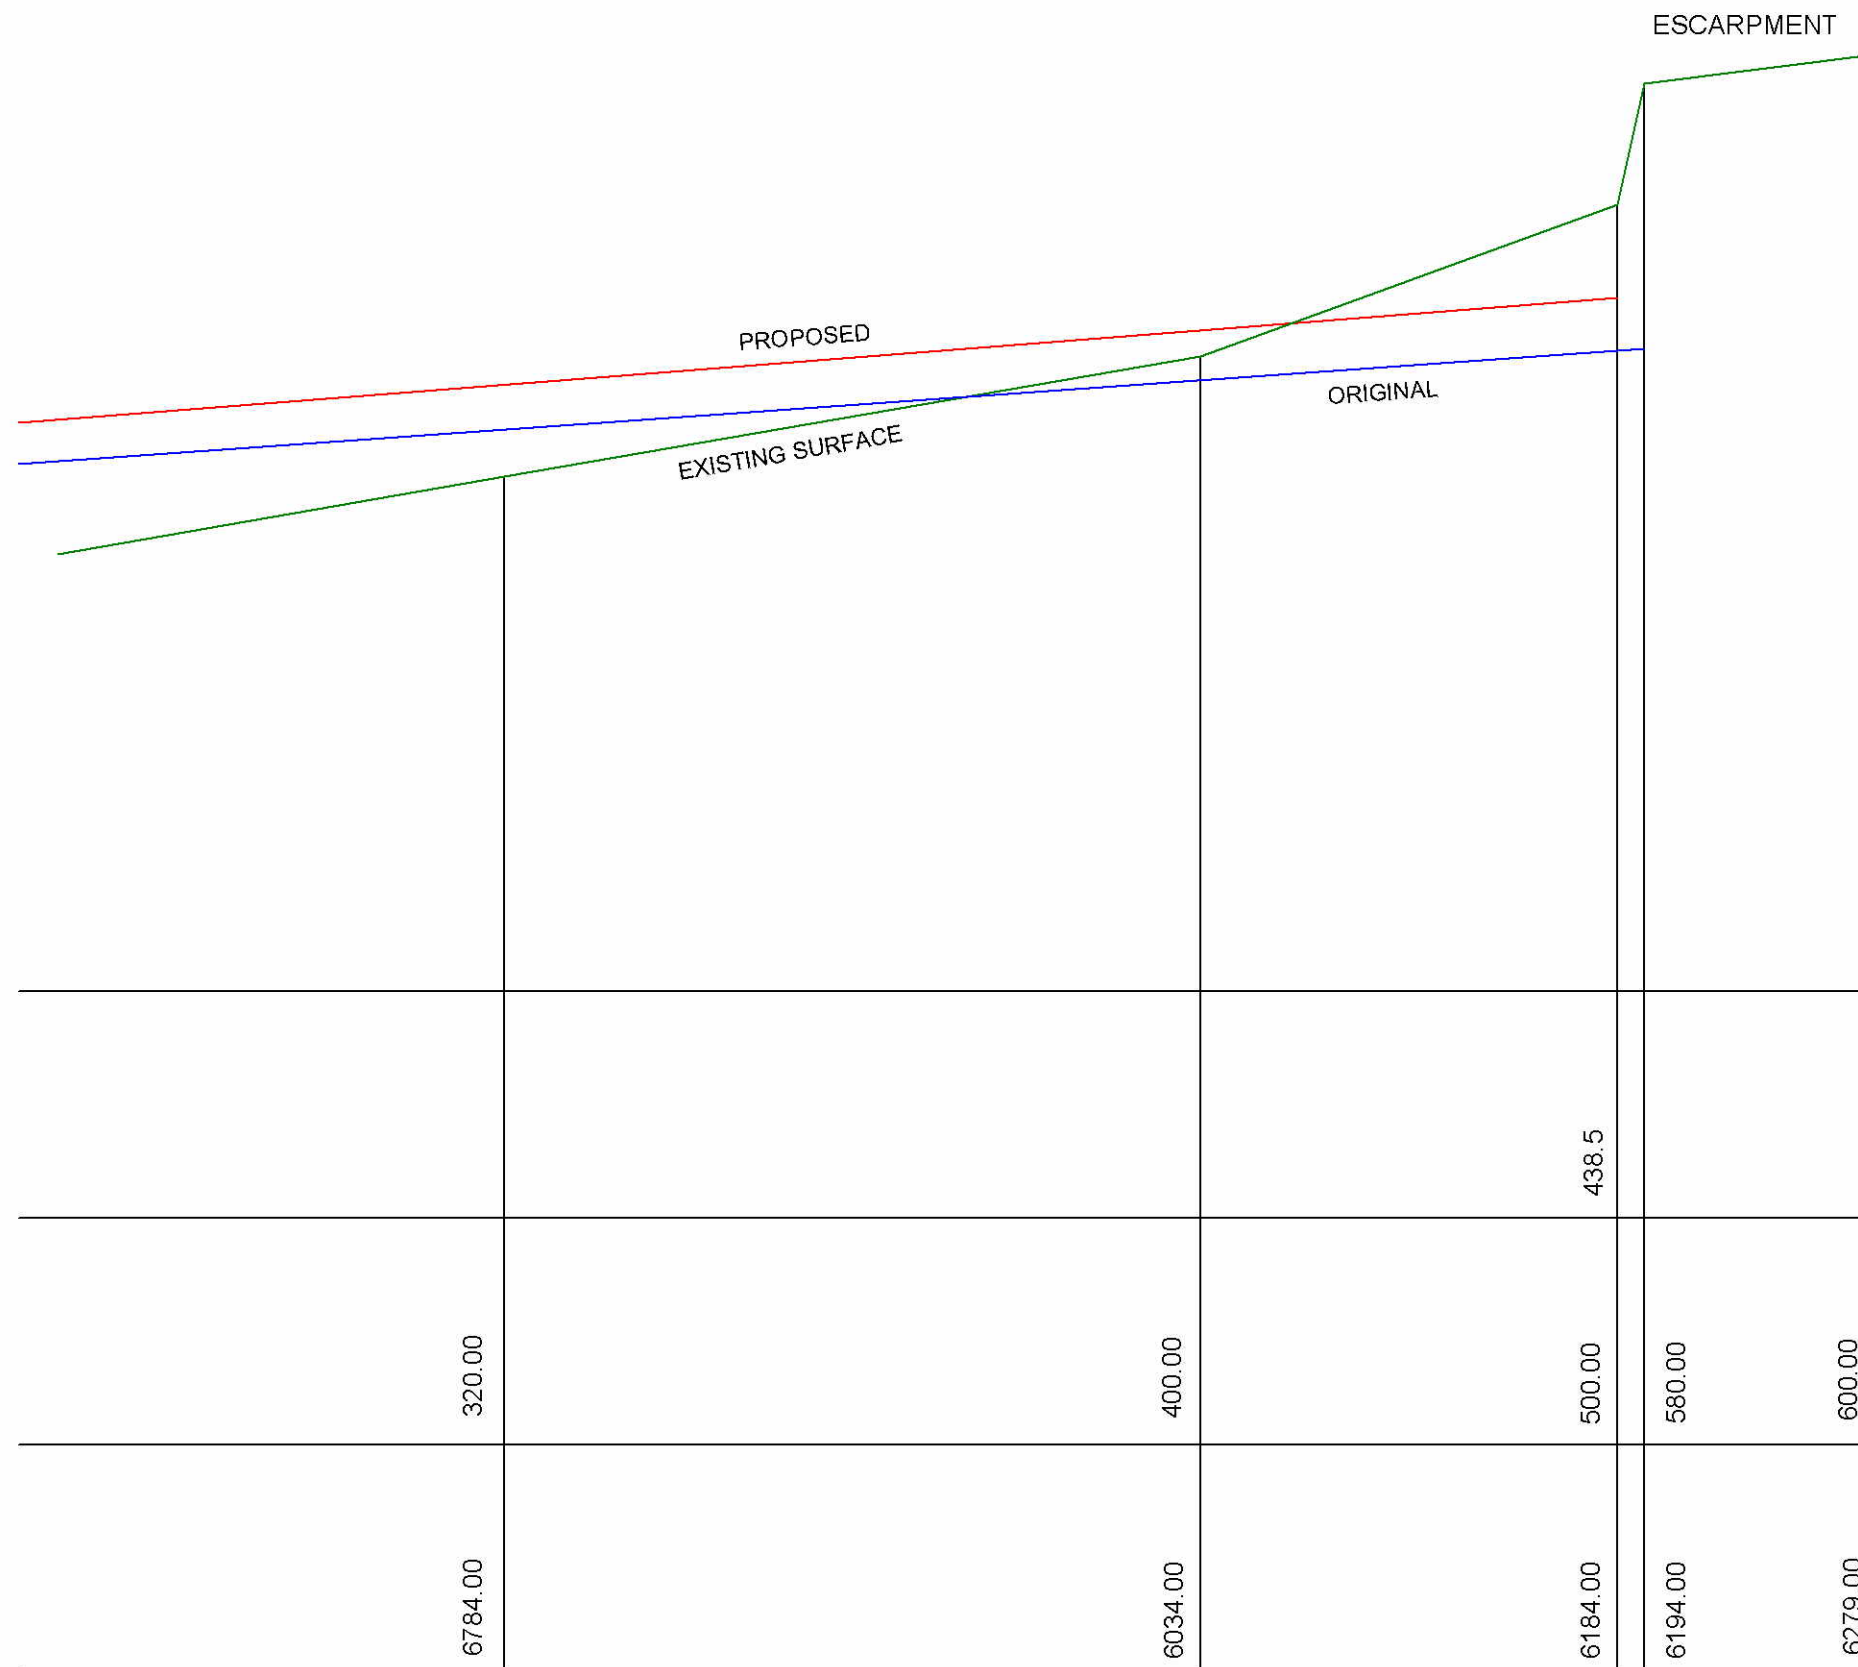

VIEW LINE 6

Scale Horizontal 1:6000 Vertical 1:5000



CRAVEN, ELLISTON & HAYES (DAPTO) PTY. LTD.

A.B.N. 81 056 544 604



CONSULTING LAND, ENGINEERING AND MINING SURVEYORS, TOWN PLANNERS
'THE LINK' 44 BAAN BAAN STREET DAPTO NSW 2530

PHONE 02 42 614366

FAX 02 42 615243



BSI: ISO 9001

VIEW LINE SECTION FROM GOOLAGONG STREET
TO ESCARPMENT

LOTS 200, 201 & 202 DP 1156078 & LOT 4 DP258024
CNR HUNTLEY AND AVONDALE ROADS

SURVEYOR	B. E. SMITH	DATE	REV	COMMENT
DRAWN	B.E.S.	14/11/2011	A	
CHECKED	B.E.S.			
SURVEY FILE:				
FILE NAME:				

DRAWING No.

A3-VIEW LINE 6

SCALE As Shown

Sheet 2 of 2 Sheets