
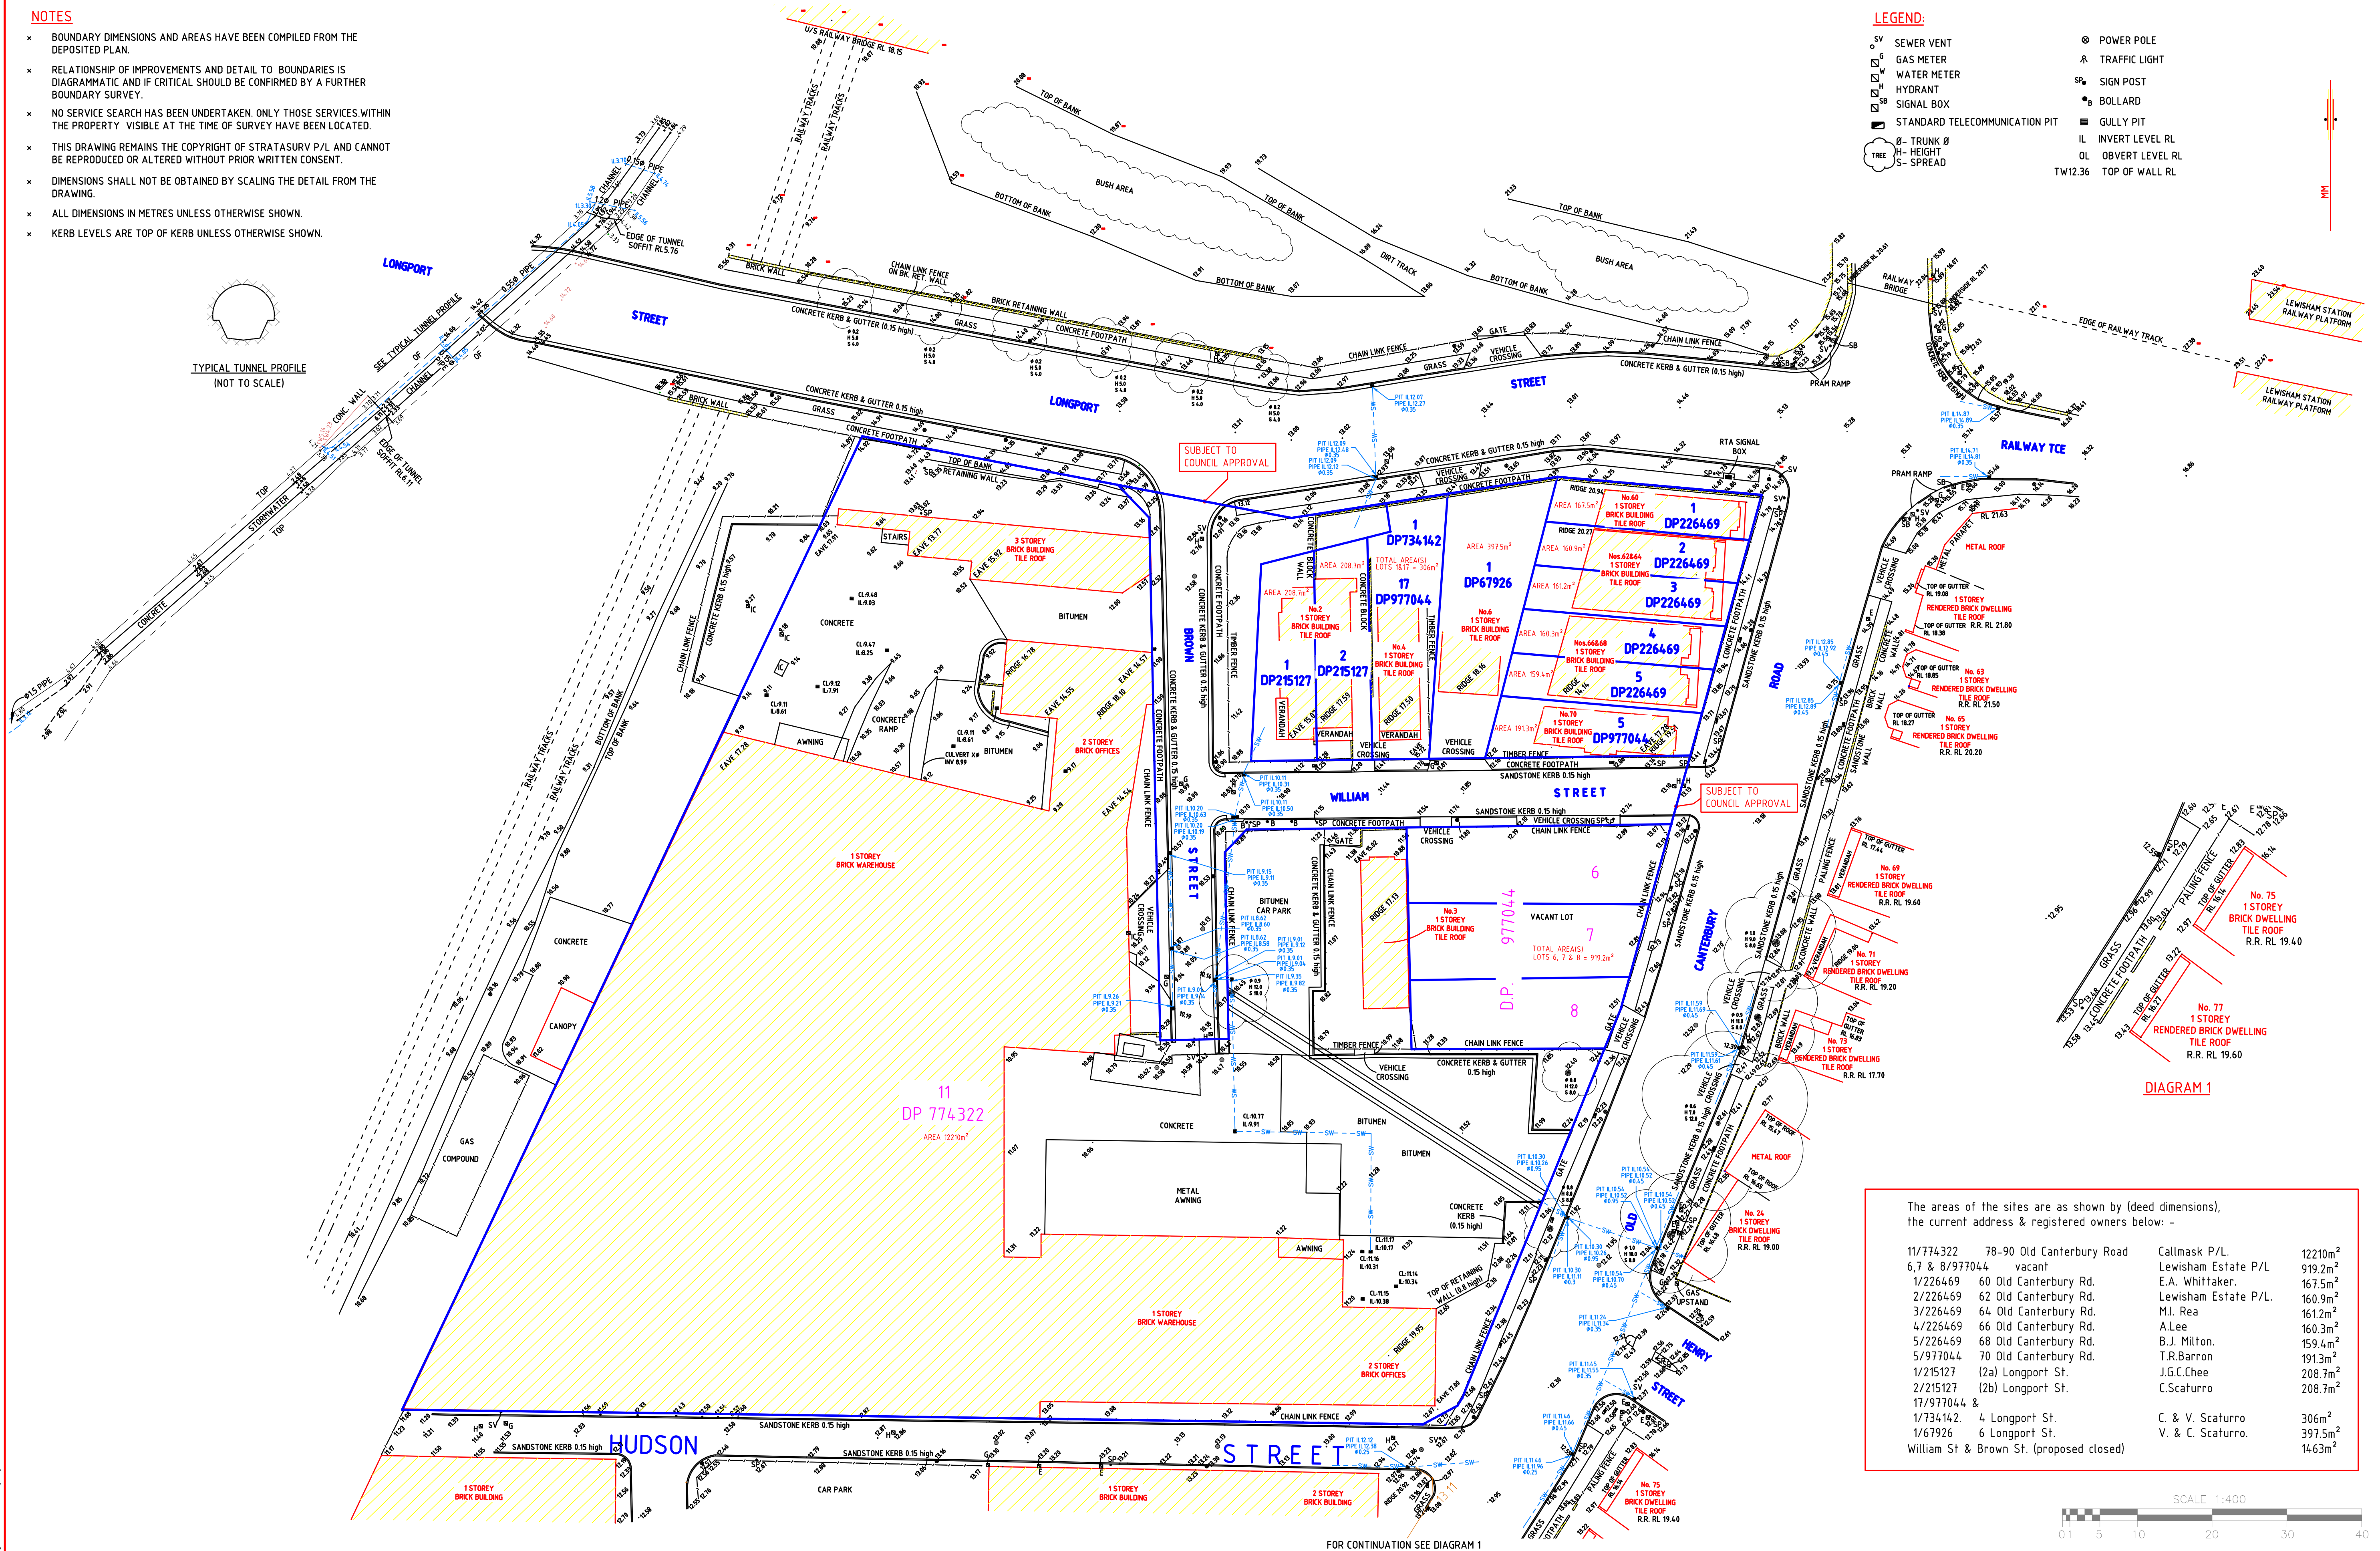


NOTES

- * BOUNDARY DIMENSIONS AND AREAS HAVE BEEN COMPILED FROM THE DEPOSITED PLAN.
- * RELATIONSHIP OF IMPROVEMENTS AND DETAIL TO BOUNDARIES IS DIAGRAMMATIC AND IF CRITICAL SHOULD BE CONFIRMED BY A FURTHER BOUNDARY SURVEY.
- * NO SERVICE SEARCH HAS BEEN UNDERTAKEN. ONLY THOSE SERVICES WITHIN THE PROPERTY VISIBLE AT THE TIME OF SURVEY HAVE BEEN LOCATED.
- * THIS DRAWING REMAINS THE COPYRIGHT OF STRATASURV P/L AND CANNOT BE REPRODUCED OR ALTERED WITHOUT PRIOR WRITTEN CONSENT.
- * DIMENSIONS SHALL NOT BE OBTAINED BY SCALING THE DETAIL FROM THE DRAWING.
- * ALL DIMENSIONS IN METRES UNLESS OTHERWISE SHOWN.
- * KERB LEVELS ARE TOP OF KERB UNLESS OTHERWISE SHOWN.

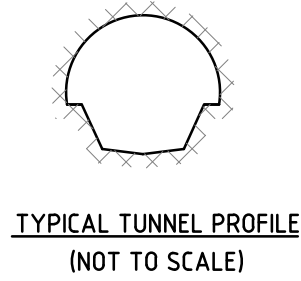

The areas of the sites are as shown by (deed dimensions), the current address & registered owners below: -

11/774322	78-90 Old Canterbury Road	Callmask P/L	12210m ²
6,7 & 8/977044	vacant	Lewisham Estate P/L	919.2m ²
1/226469	60 Old Canterbury Rd.	E.A. Whittaker.	167.5m ²
2/226469	62 Old Canterbury Rd.	Lewisham Estate P/L.	160.9m ²
3/226469	64 Old Canterbury Rd.	M.I. Rea	161.2m ²
4/226469	66 Old Canterbury Rd.	A.Lee	160.3m ²
5/226469	68 Old Canterbury Rd.	B.J. Milton.	159.4m ²
5/977044	70 Old Canterbury Rd.	T.R.Barron	191.3m ²
1/215127	(2a) Longport St.	J.G.C.Chee	208.7m ²
2/215127	(2b) Longport St.	C.Scaturro	208.7m ²
1/777044 & 1/734142.	4 Longport St.	C. & V. Scaturro	306m ²
1/67926	6 Longport St.	V. & C. Scaturro.	397.5m ²
William St & Brown St. (proposed closed)			1463m ²

CLIENT DETAILS

DEMAIN DEVELOPERS

J	15.11.11	ADDITIONAL DETAIL ADDED (STORMWATER CHANNEL)	N/A	WW	PS
I	25.10.11	DATUM ACCURACY REVISED TO AHD VALUE 2011	N/A	WW	PS
H	18.06.10	DRAINAGE PIT LEVELS ADDED	JK	WW	PS
G	04.06.09	ADJOINING ROOF DETAIL AND ELEVATIONS ADDED	JM	WW	PS
REV	DATE	REVISION DETAILS	SURV	DWN	CHK

DATE OF SURVEY	AUG.'03
ORIGIN OF RL'S	SSM 81797 RL:15.5
DATUM	AHD 2011
CONTOUR INTERVAL	N/A
CAD REF FILE:	1593DT01j.dwg

PROJECT:

78-90 OLD CANTERBURY ROAD
LEWISHAM

STRATA SURV

REGISTERED SURVEYORS
DEVELOPMENT CONSTRUCTION STRATA
Sydney · Melbourne · Brisbane · Dural · Tweed Coast
TEL: 97151133 FAX: 97151144
EMAIL: surveyors@stratasurv.com.au

DRAWING TITLE

PLAN SHOWING DETAIL & LEVELS
FOR LOTS 11DP 774322, 6-8 DP 977044

DRAWING NUMBER	SCALE	REVISION
1593DT01 SHEET 1 OF 3	1:400@A1	J