



[illegible]

LEGEND:

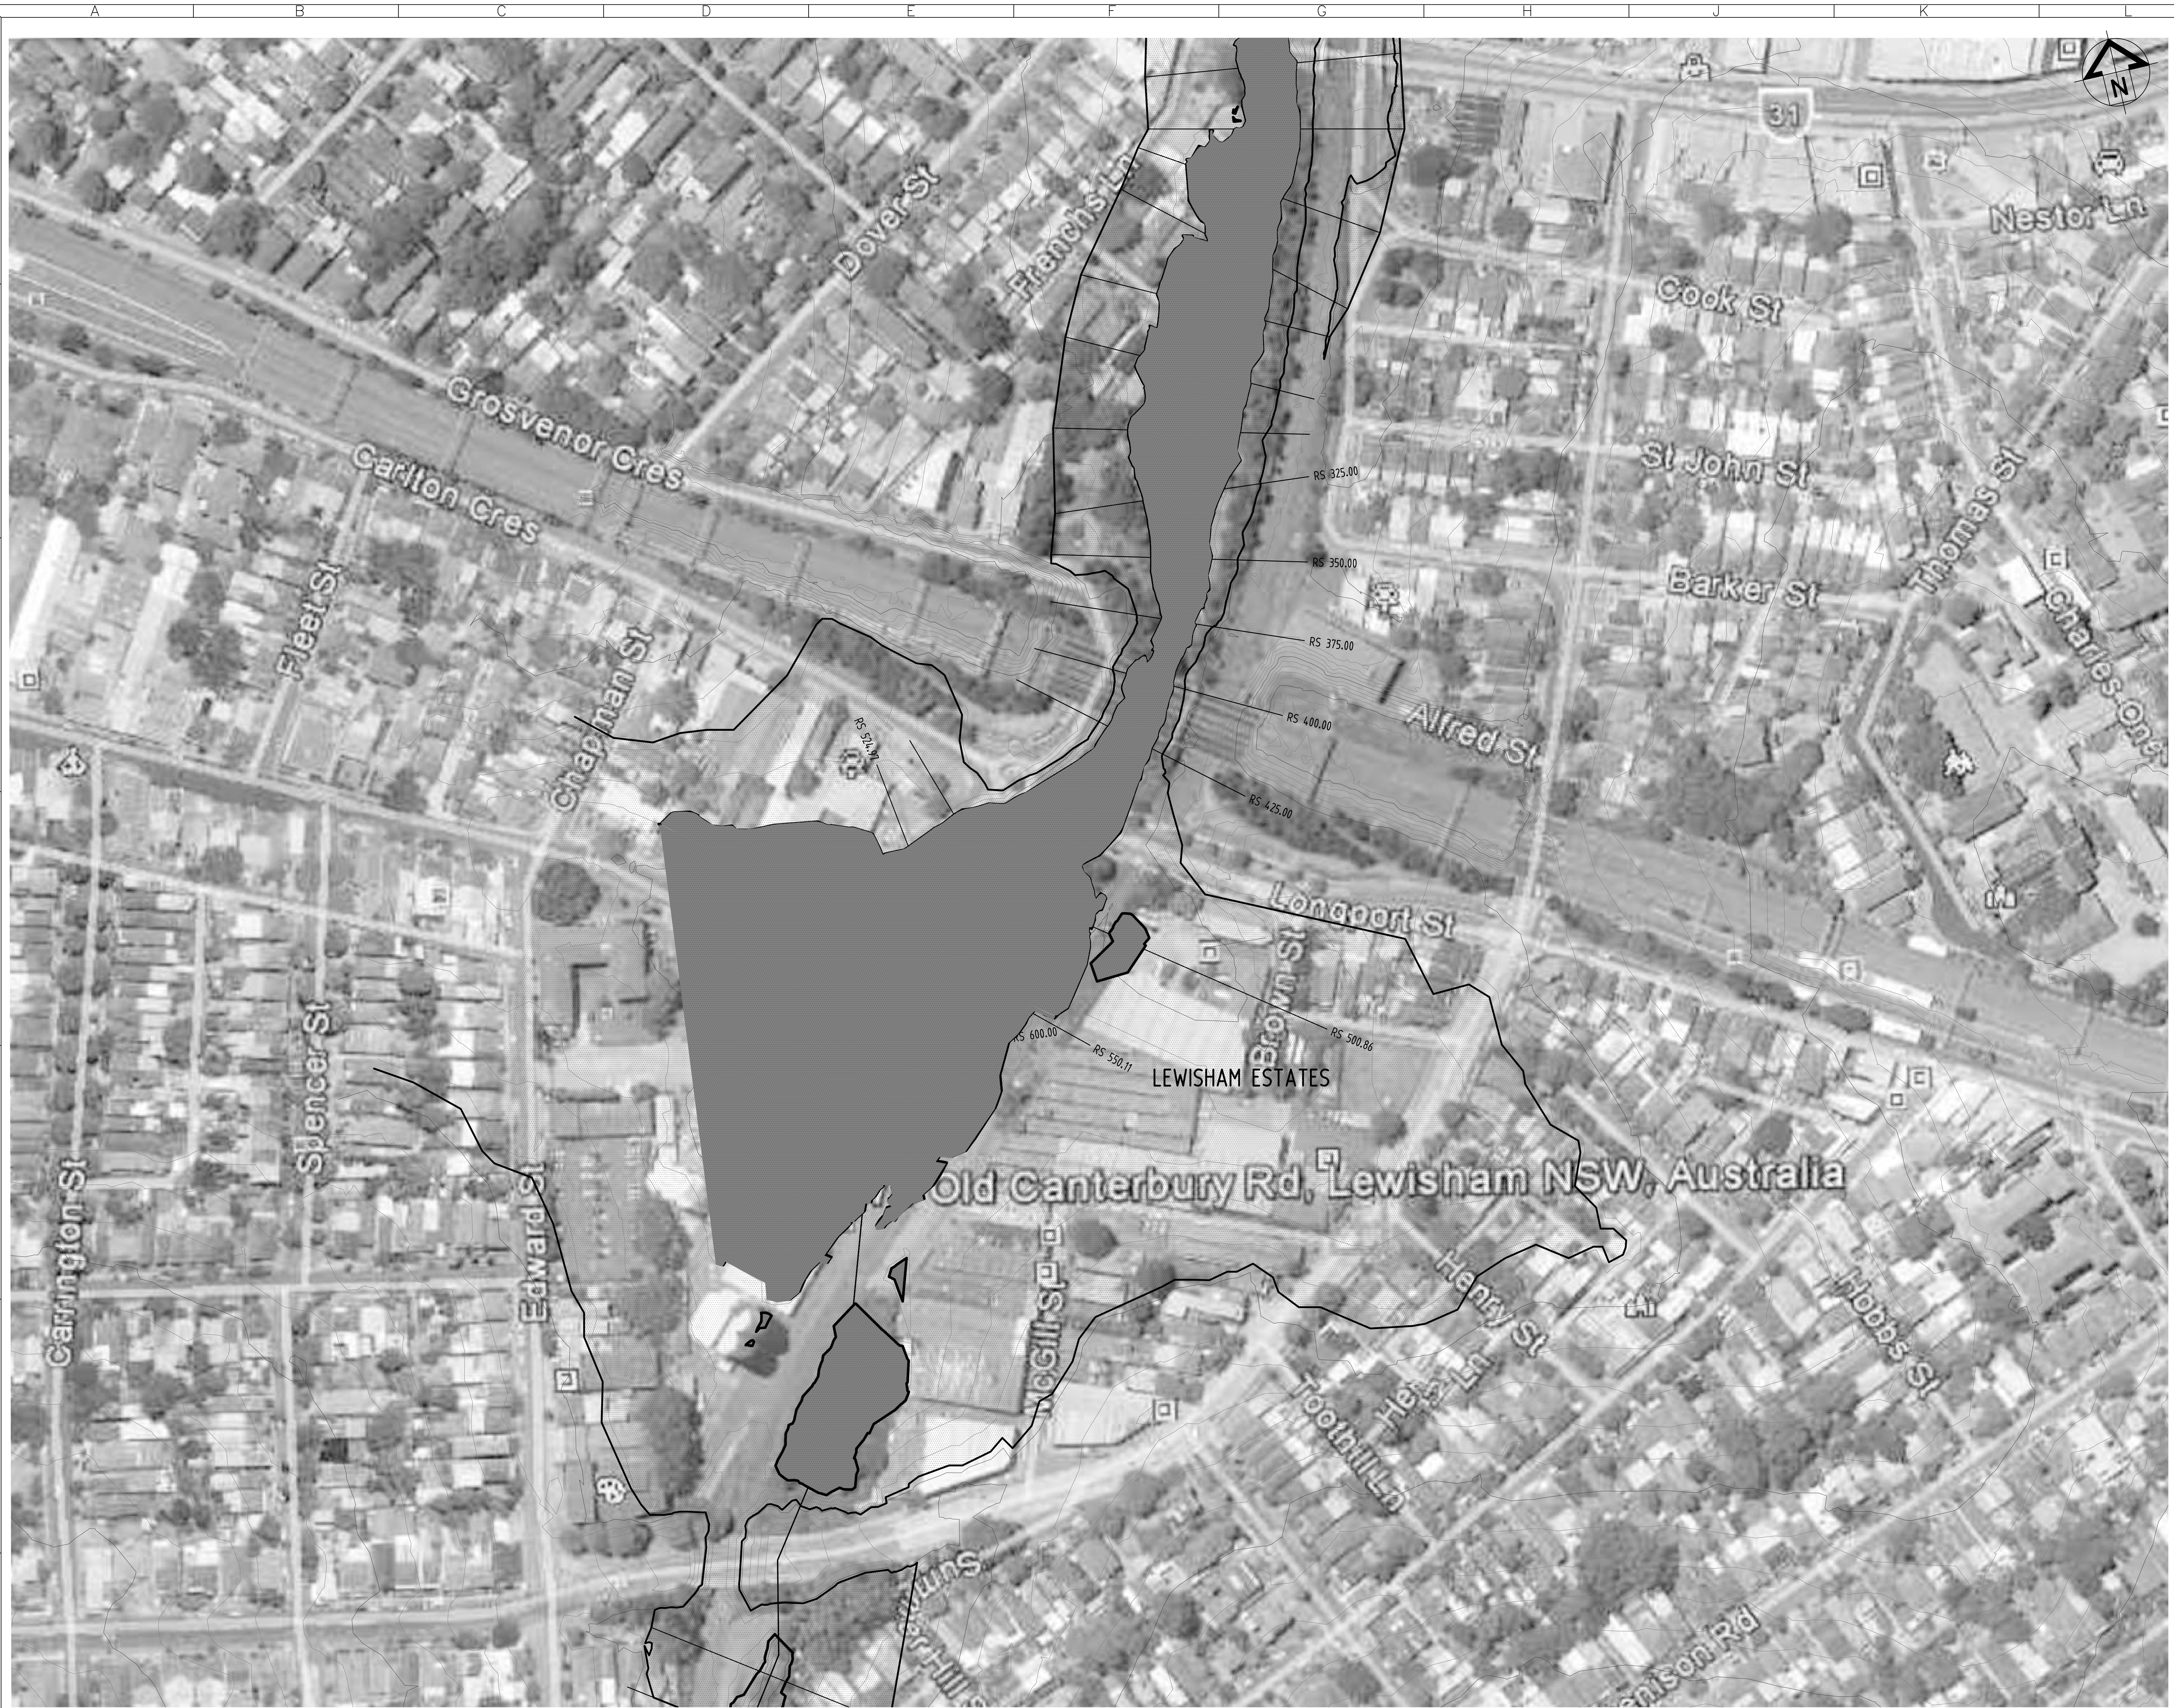

100-YR ARI FLOOD EXTENT

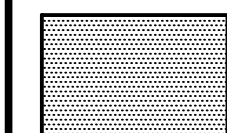

PMF FLOOD EXTENT

CONSULTANT



Shaping the Future


SYDNEY
BRISBANE
CANBERRA
MELBOURNE
PERTH

Cardno ITC Pty. Limited
LEVEL 7, 33 YORK STREET
SYDNEY NSW 2000
Phone: + 61 2 9495 8100
Fax: + 61 2 9495 8111
Email: sydney.itc@cardno.com.au
www.cardnoitc.com.au

CUENT

LEWISHAM ESTATE PTY LTD
Level 2, 7 Charles Street,
Parramatta, NSW, 2150

ARCHITECT

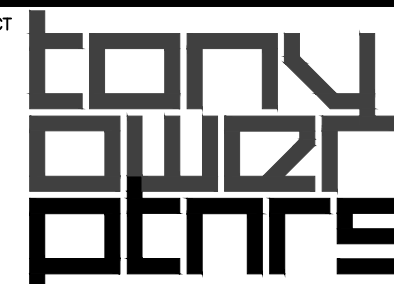

LEVEL 2,
12-16 Queen Street
Chippendale NSW 200
P 6122 9698 2900
F 6122 9699 3018
E info@tonyowen.com

PROJECT

78-90 Old Canterbury Rd
Lewisham
NSW

DRAWING TITLE
HAWTHORNE CANAL
FLOOD EXTEND PLAN
100-YR ARI & PMF

DRAWN	DESIGNED	CHECKED	SCALE (AT FULL SIZE)
S.A.	S.H.	S.H.	1:1000
DATE	DRAWING No.		REVISION
Nov '11	N09612-DA-H05		01