

LIST OF ANNEXURES

ANNEXURE	1	-	Selected Application Drawings
ANNEXURE	2	-	Survey Information
ANNEXURE	3	-	Quantity Surveyor's Estimate of Costs of Works (Capital Investment Value)
ANNEXURE	4		Prof. Webber Urban Design Report

ALL OTHER ANNEXURE REPORTS ARE PROVIDED UNDER SEPARATE COVER

ANNEXURE	5	-	SEPP 65 Design Report
ANNEXURE	6	-	Transport
ANNEXURE	7	-	Economic/Market Analysis
ANNEXURE	8	-	Landscape
ANNEXURE	9	-	Heritage
ANNEXURE	10	-	Visual Impacts
ANNEXURE	11	-	Site Conditions & SEPP55
ANNEXURE	12	-	Stormwater/WSUD
ANNEXURE	13	-	Solar access study
ANNEXURE	14	-	ESD Issues
ANNEXURE	15	-	Natural ventilation study
ANNEXURE	16	-	Noise and vibration
ANNEXURE	17	-	Wind study
ANNEXURE	18	-	Services Infrastructure

ANNEXURE I

SELECTED APPLICATION DRAWINGS

prepared by

MAYOH ARCHITECTS P/L

and

SITE IMAGE P/L

FOR CONCEPT PLAN
APPROVAL

NOTES:

NORTH' orientation and references to 'NORTH' is as per Survey Plan prepared by HILL & BLUME Consulting Surveyors, drawing no. 47401002B, date of survey 10-01-2011

COLOUR LEGEND:

- PROPERTY BOUNDARIES
- SITE PERIMETER

Issue	Amendment Description	Date
B	ENVIRONMENTAL ASSESSMENT ISSUE • SITE FENCEMENT HIGHLIGHTED	18-10-11
A	CONCEPT PLAN DRAFT SUBMISSION	05-07-11

PD MAYOH PTY LTD

D L HUEDE PTY LTD
WARDS SELF-STORAGE PTY LTD
PHONG PROPERTIES PTY LTD

Time

BUILDING ENVELOPES
(GROUND LEVEL)

NOT ON AN ADDITIONAL FOR -

umbi**ap**recinct
regeneration
HOMEBUSH

Length	Scale: 1:500 @ A1	Job No: 0834
--------	-------------------	--------------



Dr. P. H. A. 300

BAKEHOUSE QUARTER
EXPANSION
(PROPOSED BY OTHERS)POWELL'S CREEK
RESERVE

'NORTH' orientation and references to 'NORTH' is as per Survey Plan prepared by HILL & BLUME Consulting Surveyors, drawing no. 47401002B, date of survey 10-01-2011

COLOUR LEGEND:

- - - - - PROPERTY BOUNDARIES
- SITE PERIMETER

Item #	Assessment Description	Date
B	ENVIRONMENTAL ASSESSMENT ISSUE - SITE PERFORMANCE HIGHLIGHTED	10-19-11
A	CONCEPT PLAN DRAFT SUBMISSION	05-07-11

Architect

PD MAYOH PTY LTD

MAYOH
ARCHITECTS

DAVID LHUEDE PTY LTD
KENNARDS SELF-STORAGE PTY LTD
HAI PHONG PROPERTIES PTY LTD

Drawing Title

**BUILDING ENVELOPES
(UPPER LEVELS)**

Project

CONCEPT PLAN APPLICATION FOR :

columbiaprecinct
regeneration

2-20 Parramatta Road & 11-13 Columbia Lane, Homebush NSW

Trans North	Scale: 1:500 @ A1	Job No: 0024
-------------	-------------------	--------------

A 301

- COLOUR LEGEND:**
- RESIDENTIAL
 - TERRACE & BALCONY
 - COMMUNITY USES
 - MIXED COMMERCIAL / RETAIL USES
 - STORAGE CENTRE
 - CARPARK / ACCESS SERVICE BAYS
 - LIFT
 - PROPERTY BOUNDARIES
 - SITE PERIMETER

Issue	Amendment Description	Date

Architect

MAYOY
ARCHITECTS

PD MAYOY PTY LTD
ARCHITECTS

Clients
DAVID LHUEDE PTY LTD
KENNARDS SELF-STORAGE PTY LTD
HAI PHONG PROPERTIES PTY LTD

Drawing Title


Indicative Design
LEVEL 2 PLAN

Project CONCEPT PLAN APPLICATION FOR -

columbiaprecinct
regeneration
HOMEBUSH

2-20 Parramatta Road & 11-13 Columbia Lane, Homebush NSW

True North	Scale: 1:500 @ A1	Job No: 0834
------------	-------------------	--------------

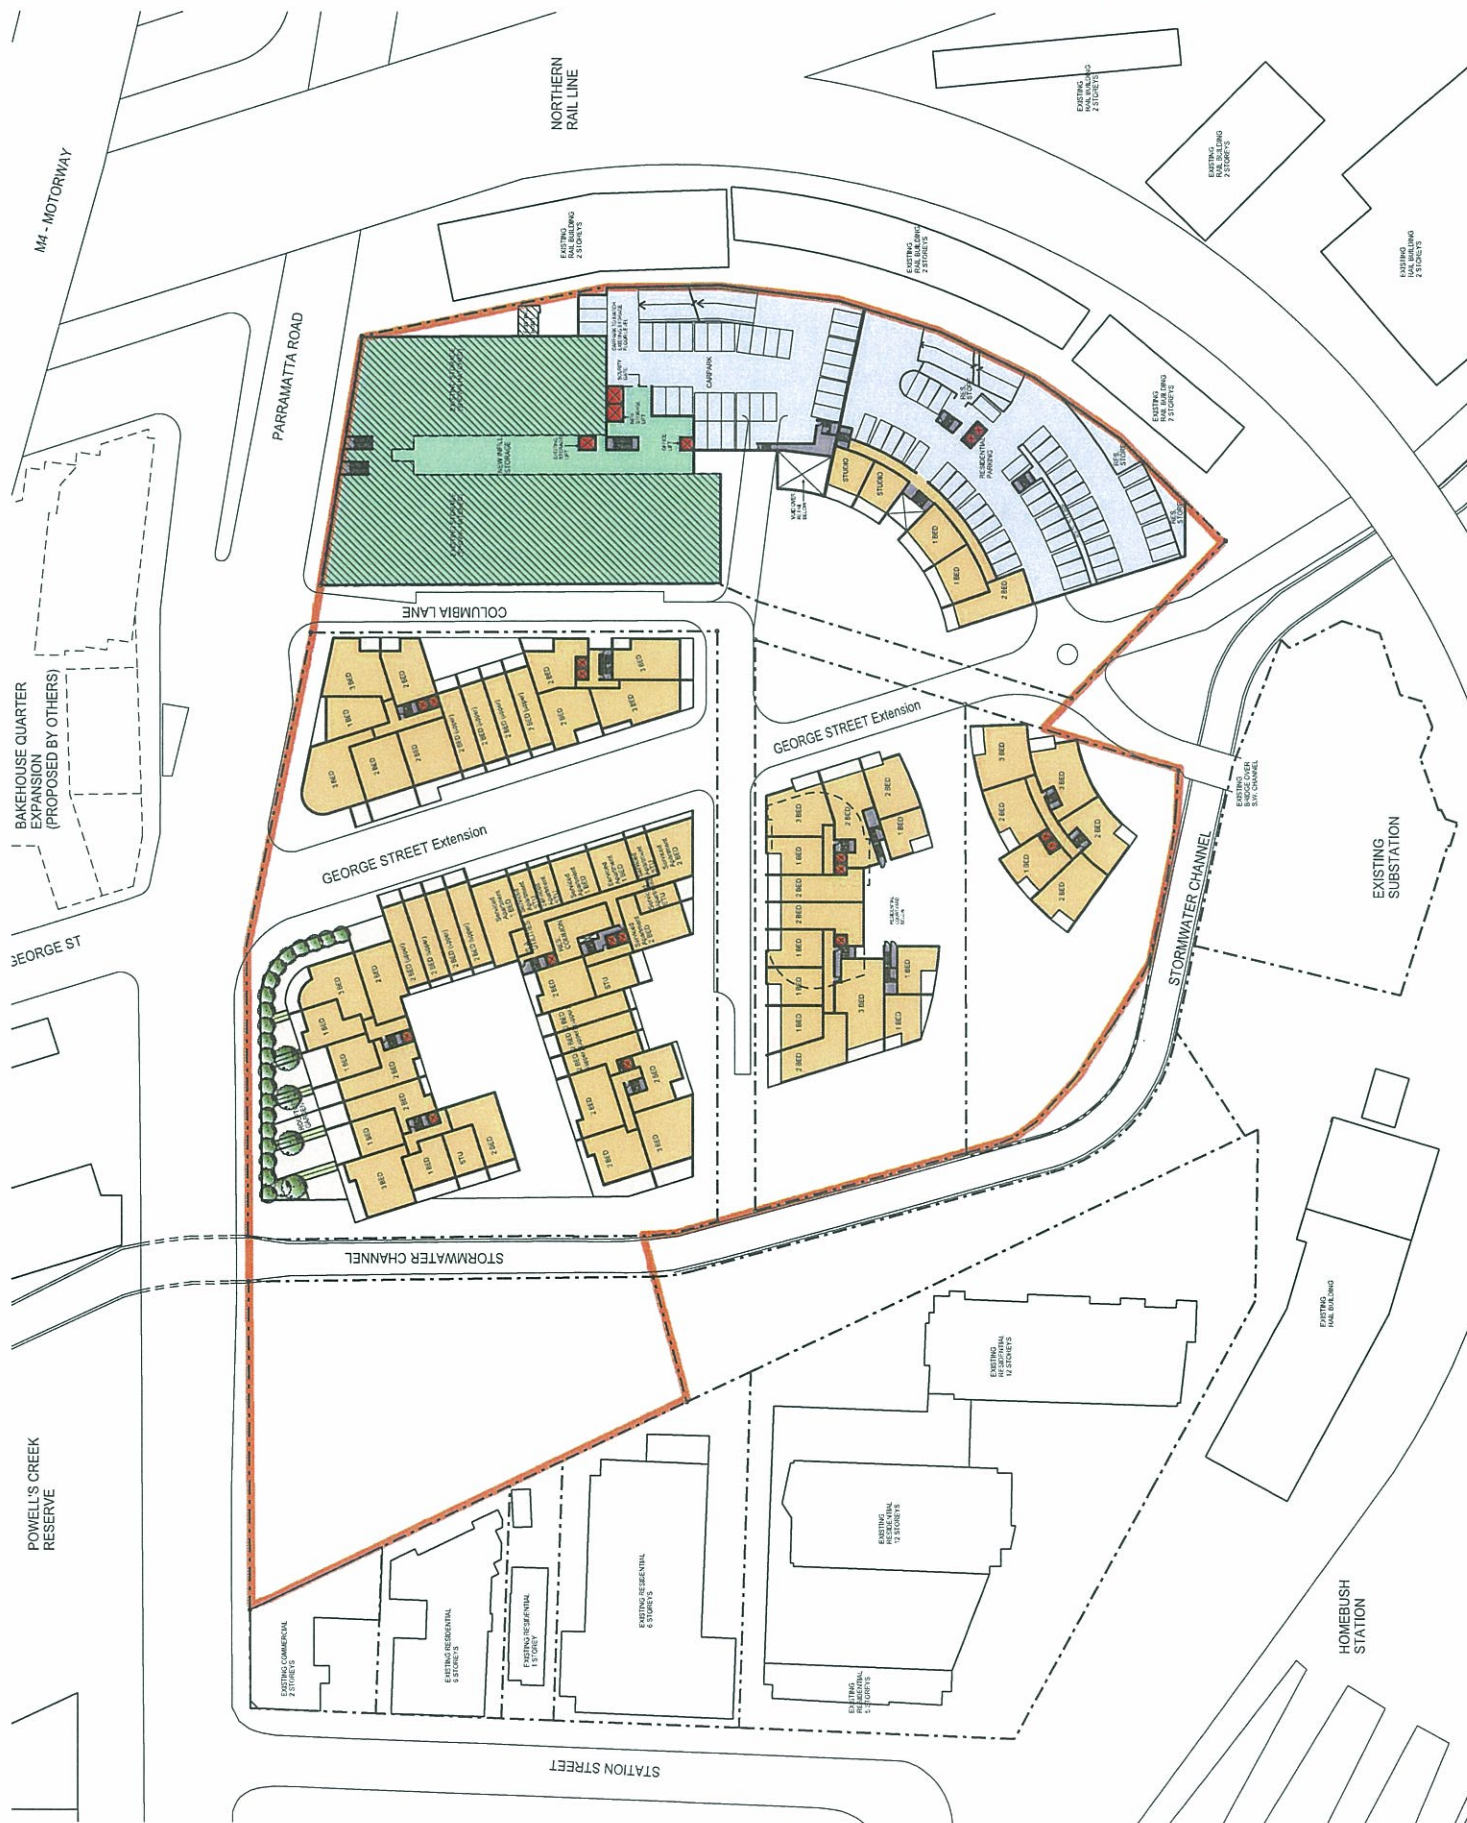

COLOUR LEGEND :

- RESIDENTIAL
- TERRACE & BALCONY
- COMMUNITY USES
- MIXED COMMERCIAL / RETAIL USES
- STORAGE CENTRE
- CARPARK / ACCESS, SERVICE BAYS
- LIFT
- PROPERTY BOUNDARIES
- SITE PERIMETER




DAVID LUEDE PTY LTD
KENNARDS SELF-STORAGE PTY LTD
HAI PHONG PROPERTIES PTY LTD

**Indicative Design
LEVEL 3 PLAN**

Project
CONCEPT PLAN APPLICATION FOR:
columbia precinct regeneration
HAI PHONG PROPERTIES PTY LTD
2/201 Parramatta Road & 11-13 Columbia Lane, Homebush NSW

Scale
1:500 @ A1
1:1000 @ A3

North
N





Page
A.106
B

FOR INFORMATION ONLY

COLOUR LEGEND :

RESIDENTIAL	TERRACE & BALCONY	COMMUNITY USES	MIXED COMMERCIAL / RETAIL USES
STORAGE CENTRE	CARPARK / ACCESS, SERVICE BAYS	LIFT	PROPERTY BOUNDARIES
SITE PERIMETER			

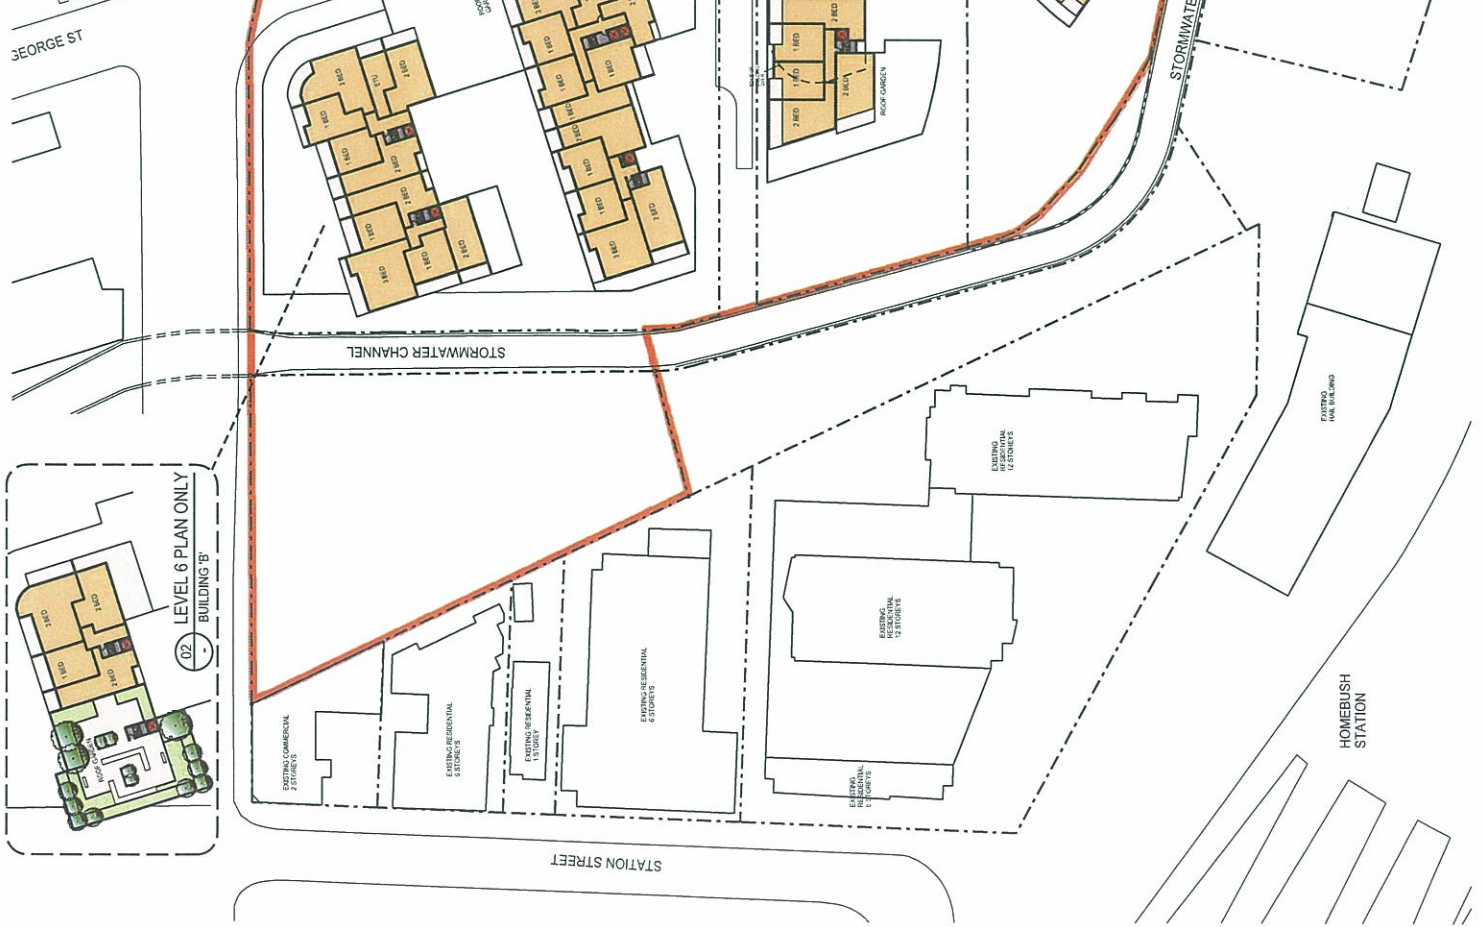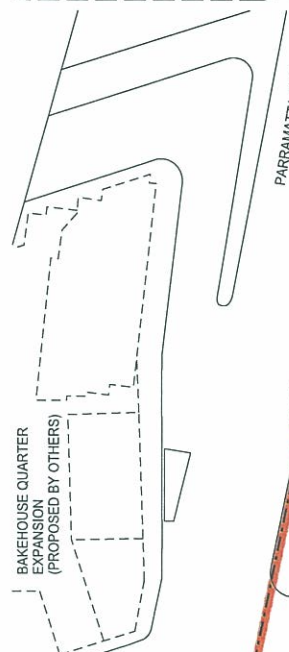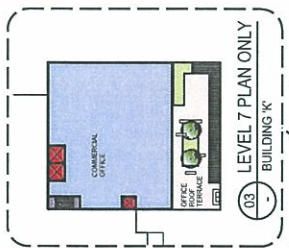

DD MAYOHO PTY LTD
ARCHITECTS
2/20 PARRAMATTA ROAD & 11/13 COLUMBIA LANE, HOMEBSH NSW

DAVID LUEDE PTY LTD
KENNARDS SELF-STORAGE PTY LTD
HAI PHONG PROPERTIES PTY LTD

Indicative Design
TYPICAL MID-LEVEL (4-7)

CONCEPT PLAN APPLICATION FOR:
columbiaprecinct regeneration
2/20 Parramatta Road & 11/13 Columbia Lane, Homebush NSW

Project
Scale: 1:500 @ A1
1:1000 @ A3

Drawings Title
0534

Client
PH

Drawn
TL, TT

Check
PH

Scale
0 5 10 15 20 25 30

North
N

Sheet
A.107

Page
B

FOR INFORMATION ONLY

- COLOUR LEGEND:**
- RESIDENTIAL
 - TERRACE & BALCONY
 - COMMUNITY USES
 - MIXED COMMERCIAL / RETAIL USES
 - STORAGE CENTRE
 - CARPARK / ACCESS, SERVICE BAYS
 - LIFT
 - PROPERTY BOUNDARIES
 - SITE PERIMETER

Issue	Amendment Description	Date

Client's
DAVID LHUEDE PTY LTD
KENNARDS SELF-STORAGE PTY LTD
HAI PHONG PROPERTIES PTY LTD

Indicative Design
TYPICAL HIGH-LEVEL PLAN

Project
CONCEPT PLAN APPLICATION FOR :
columbia**precinct**
regeneration
HOMEBUSH
2-20 Parramatta Road & 11-13 Columbia Lane, Homebush NSW

True North

Scale: 1:500 @ A1
1:1000 @ A3

Job No. 0834





A.108

Dist. Inc.

Issue

B

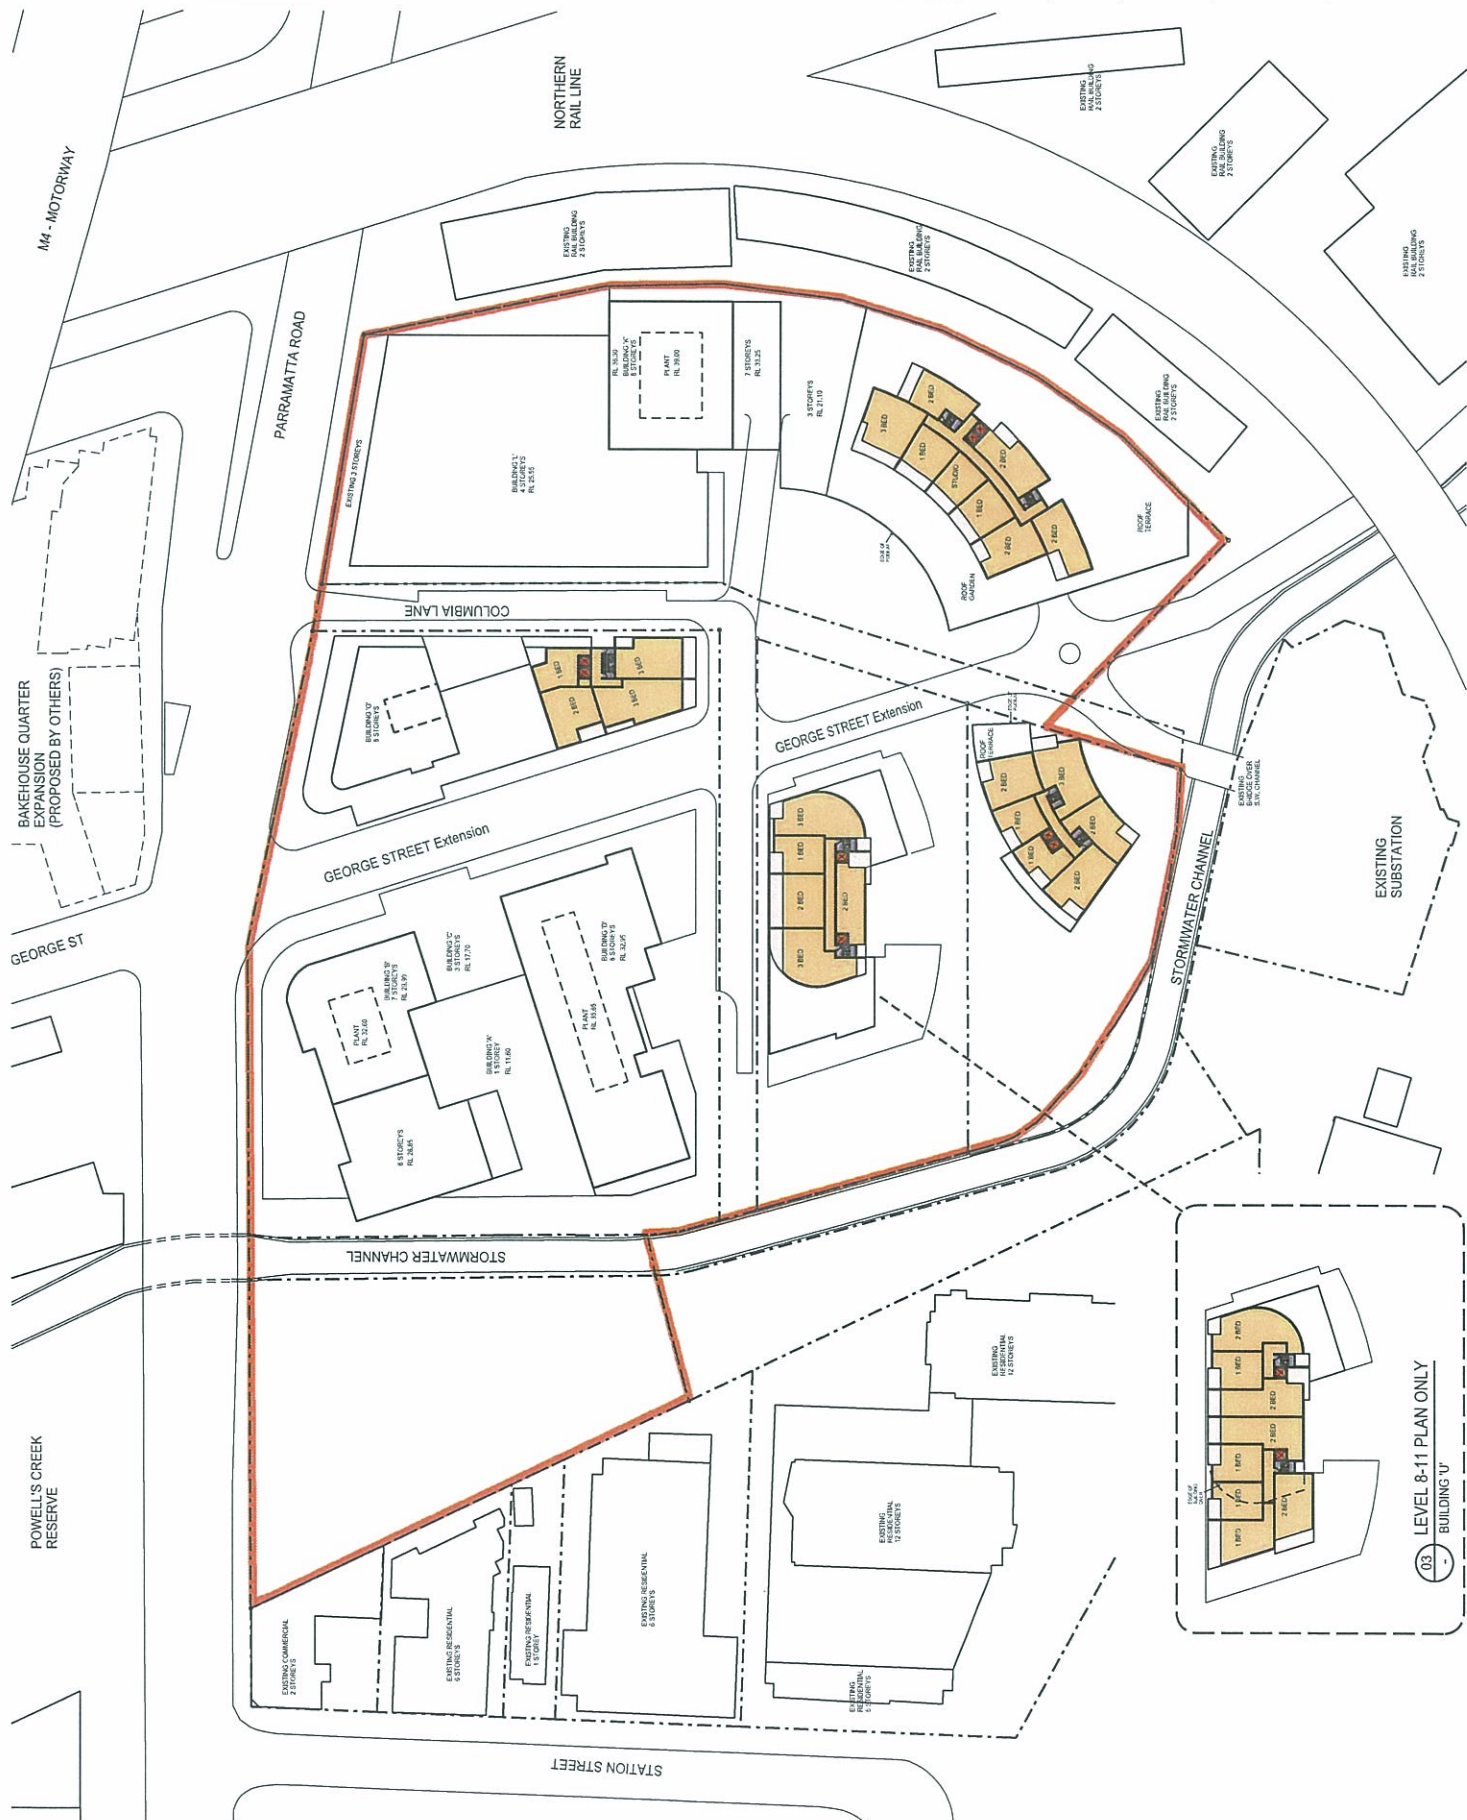

03 LEVEL 8-11 PLAN ONLY