
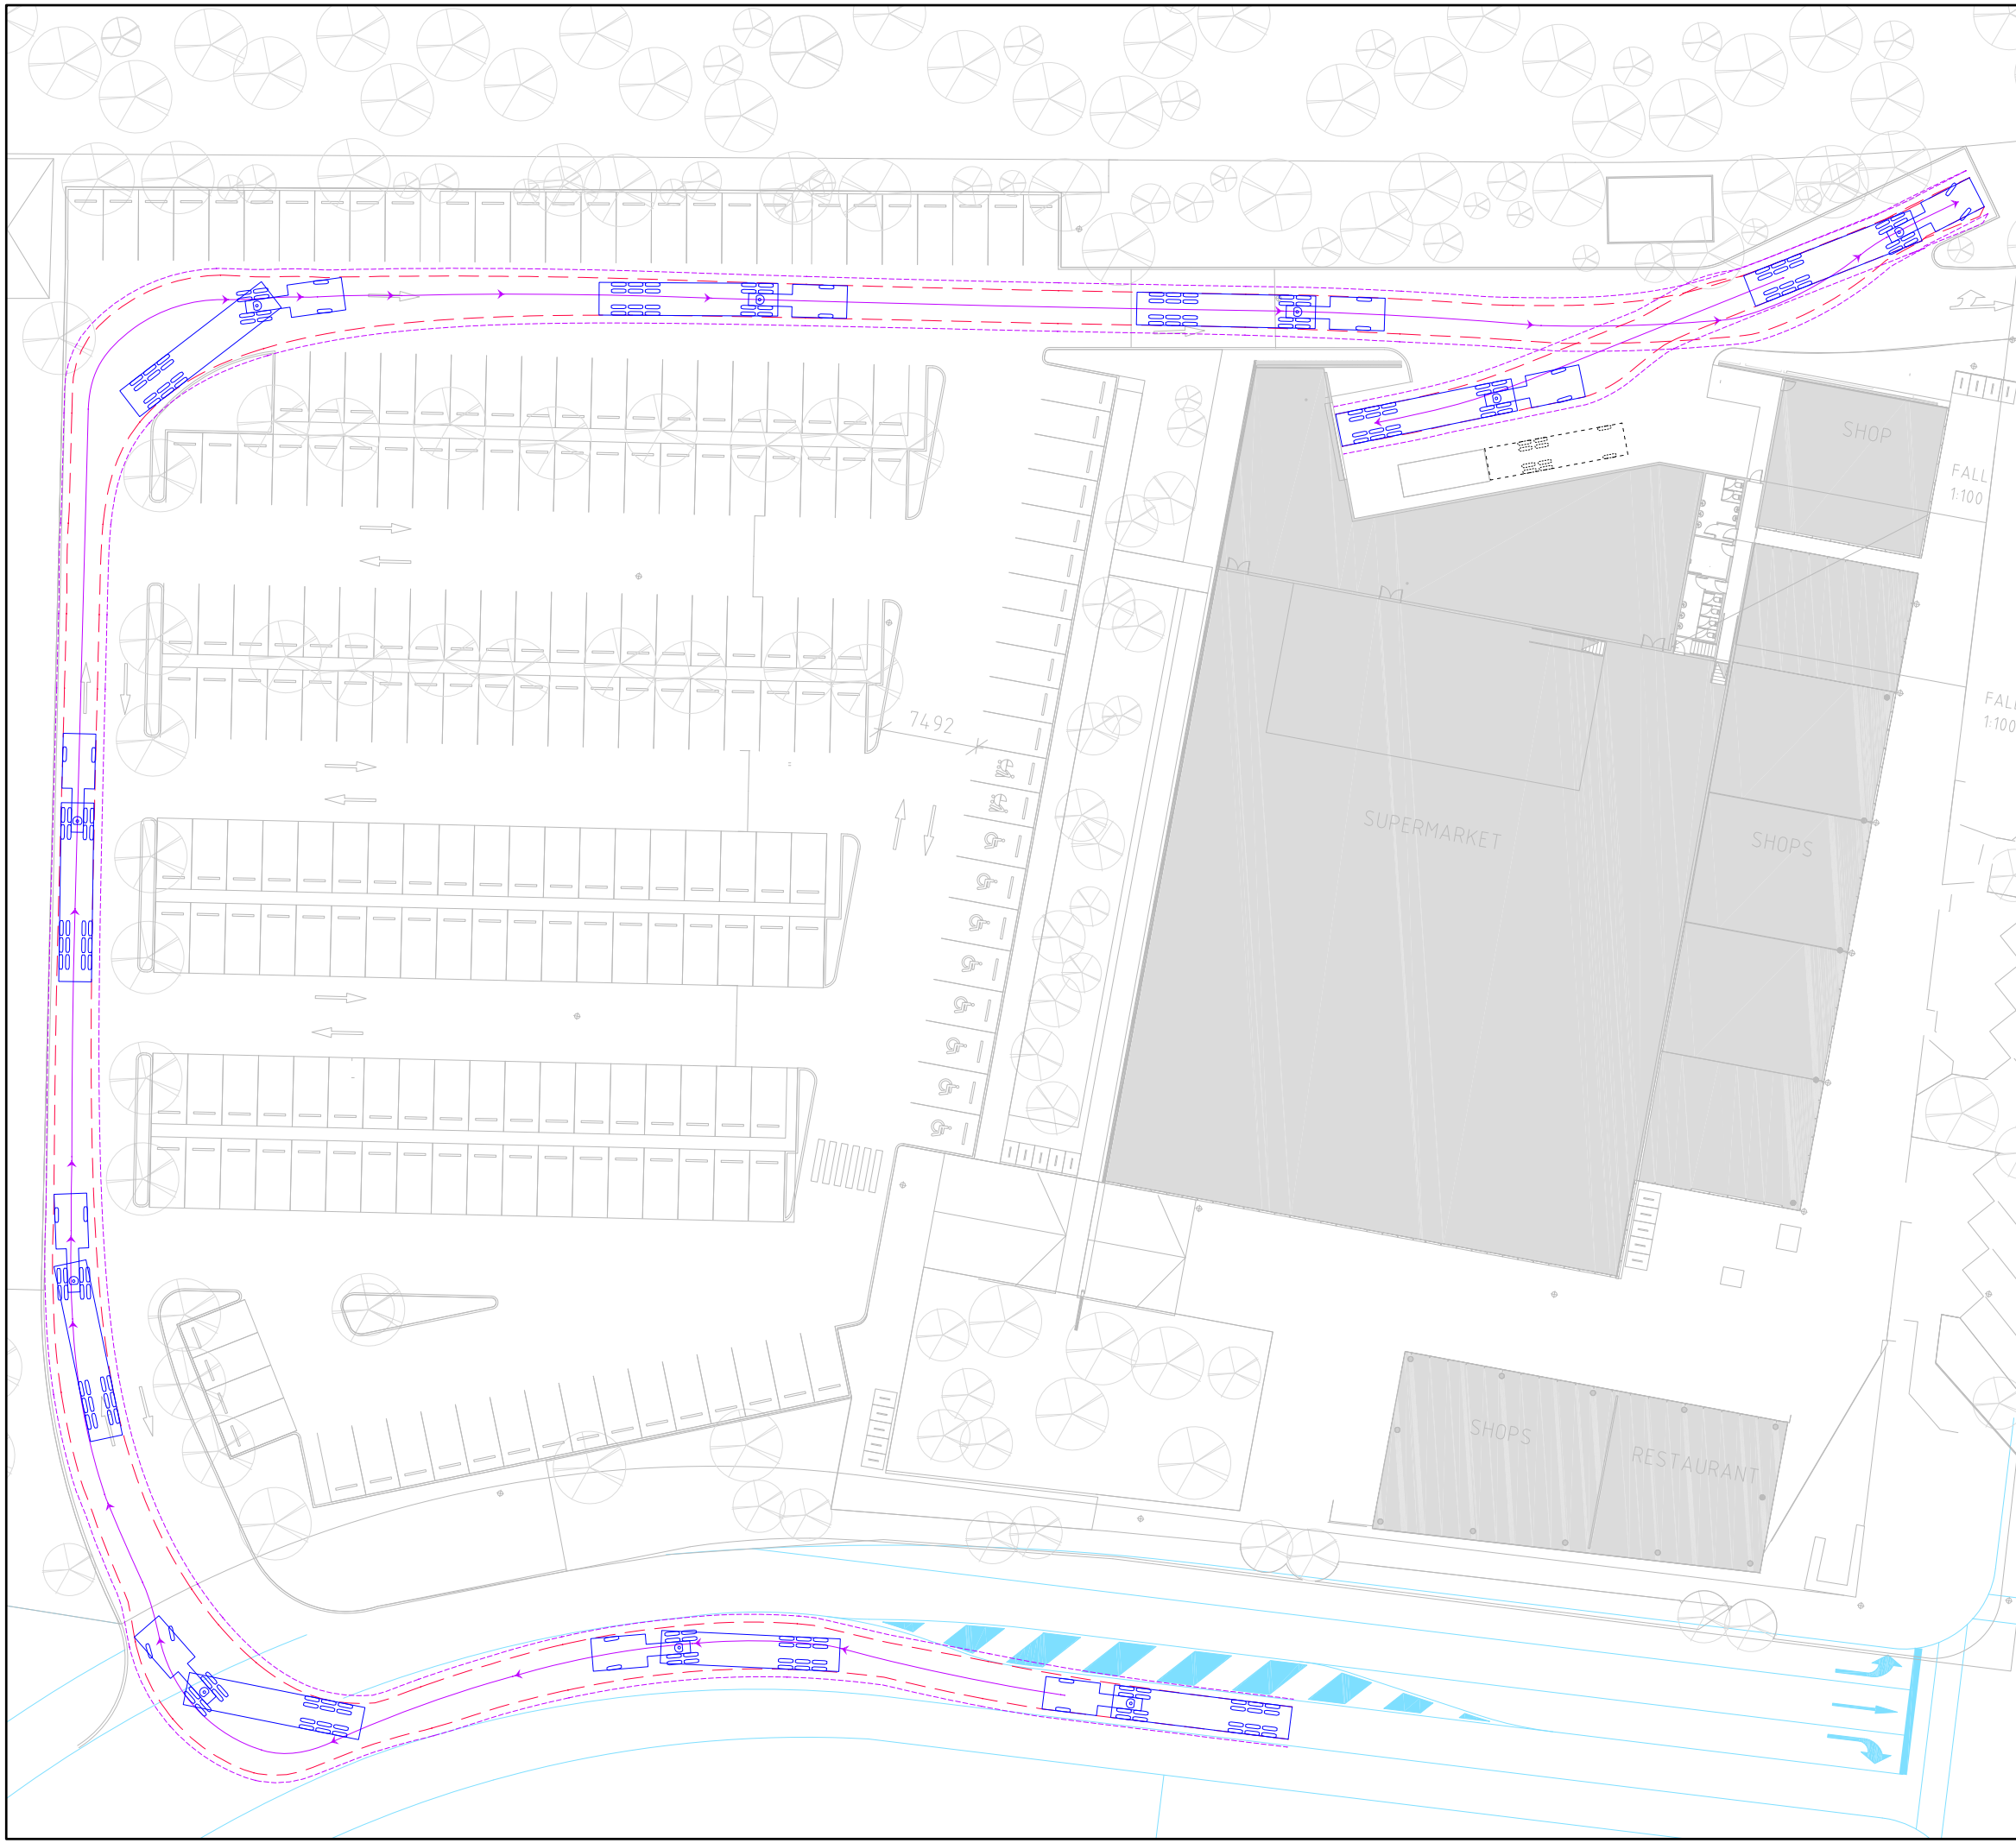


H 1:500 © A3

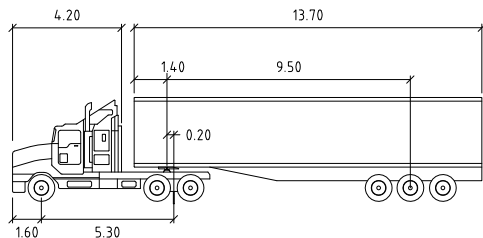

S ARTICULATED 19M		metres	
Tractor Width	: 2.50	Lock to Lock Time	: 6.0
Trailer Width	: 2.50	Steering Angle	: 27.7
Tractor Track	: 2.50	Articulating Angle	: 70.0
Trailer Track	: 2.50		




VEHICLE LEGEND

- 19m SEMI 600mm CLEARANCE
- 19m SEMI OVERHANG
- 19m SEMI CENTRELINE




CASUARINA BEACH
SHOPPING CENTRE
SK011

AUSTROADS 19m SEMI
SITE AND LOADING INGRESS
MANOEUVRE A
M.L. 15.11.2011

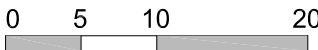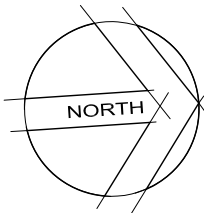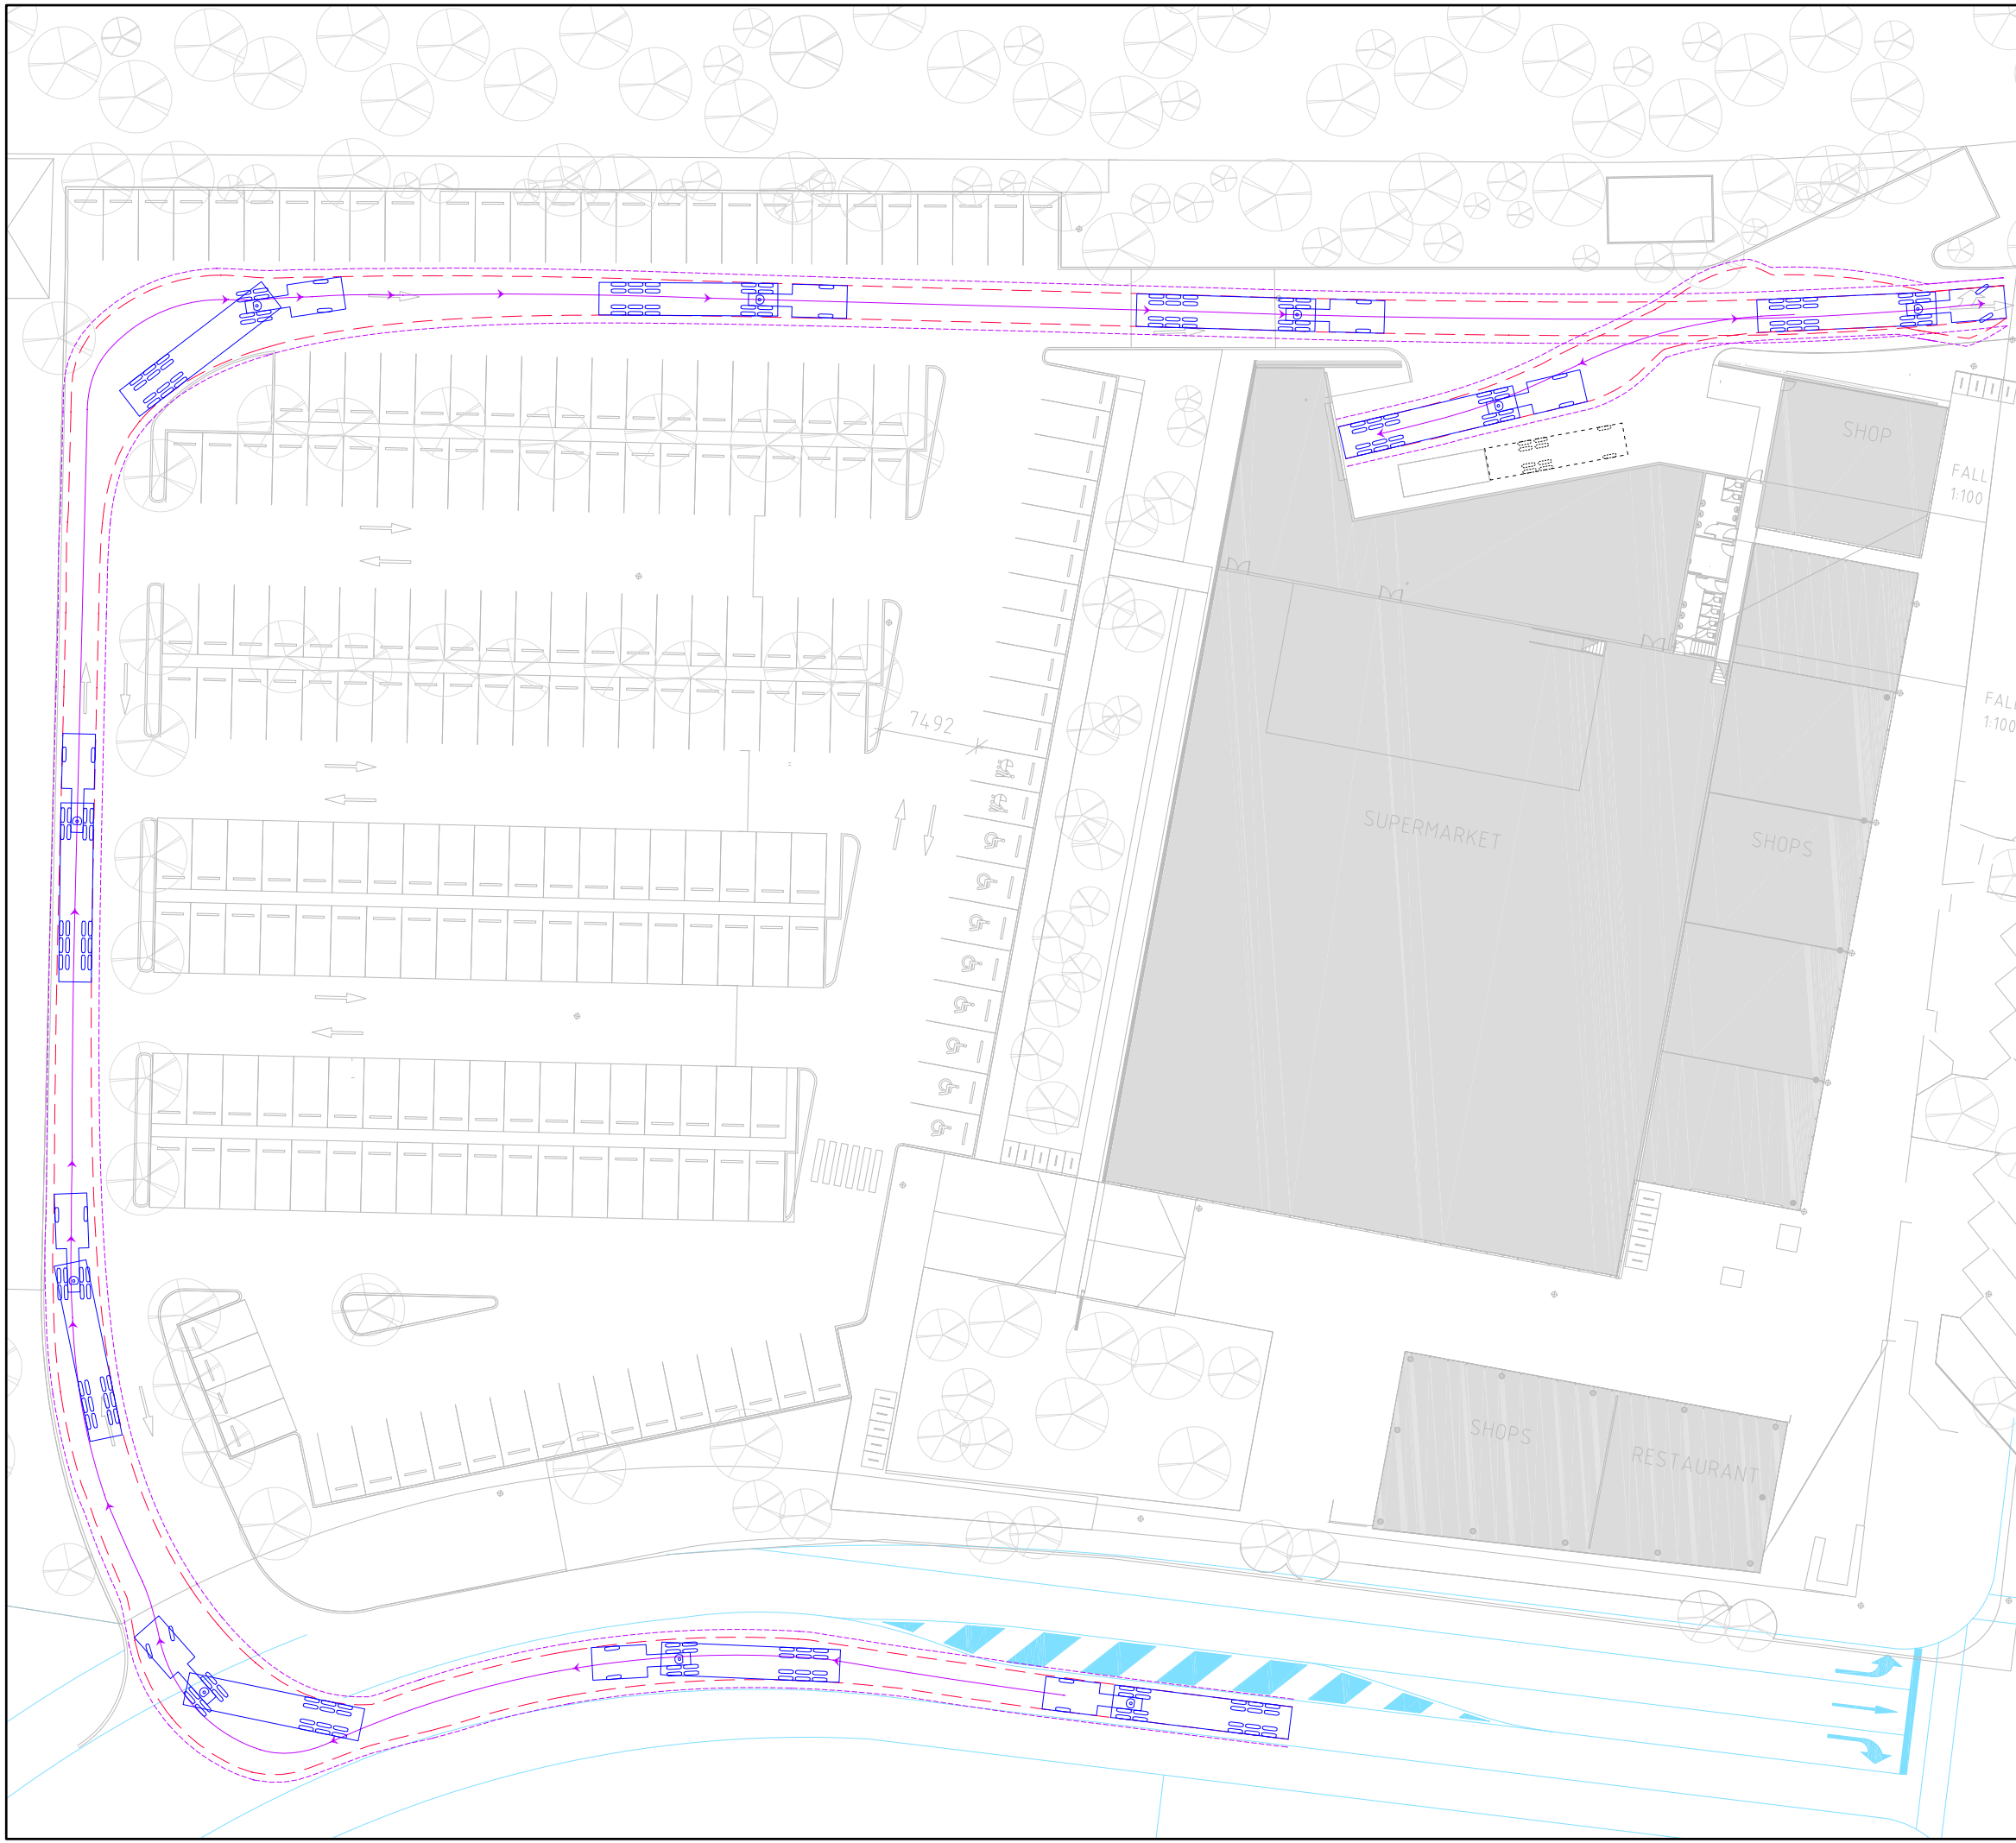

H 1:500 © A3

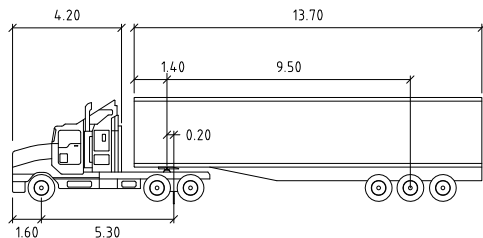

S ARTICULATED 19M		meters	
Tractor Width	: 2.50	Lock to Lock Time	: 6.0
Trailer Width	: 2.50	Steering Angle	: 27.7
Tractor Track	: 2.50	Articulating Angle	: 70.0
Trailer Track	: 2.50		




VEHICLE LEGEND

- 19m SEMI 600mm CLEARANCE
- 19m SEMI OVERHANG
- 19m SEMI CENTRELINE




CASUARINA BEACH
SHOPPING CENTRE
SK012

AUSTROADS 19m SEMI
SITE AND LOADING INGRESS
MANOEUVRE B
M.L. 15.11.2011

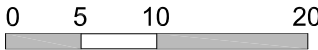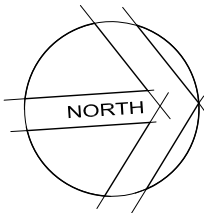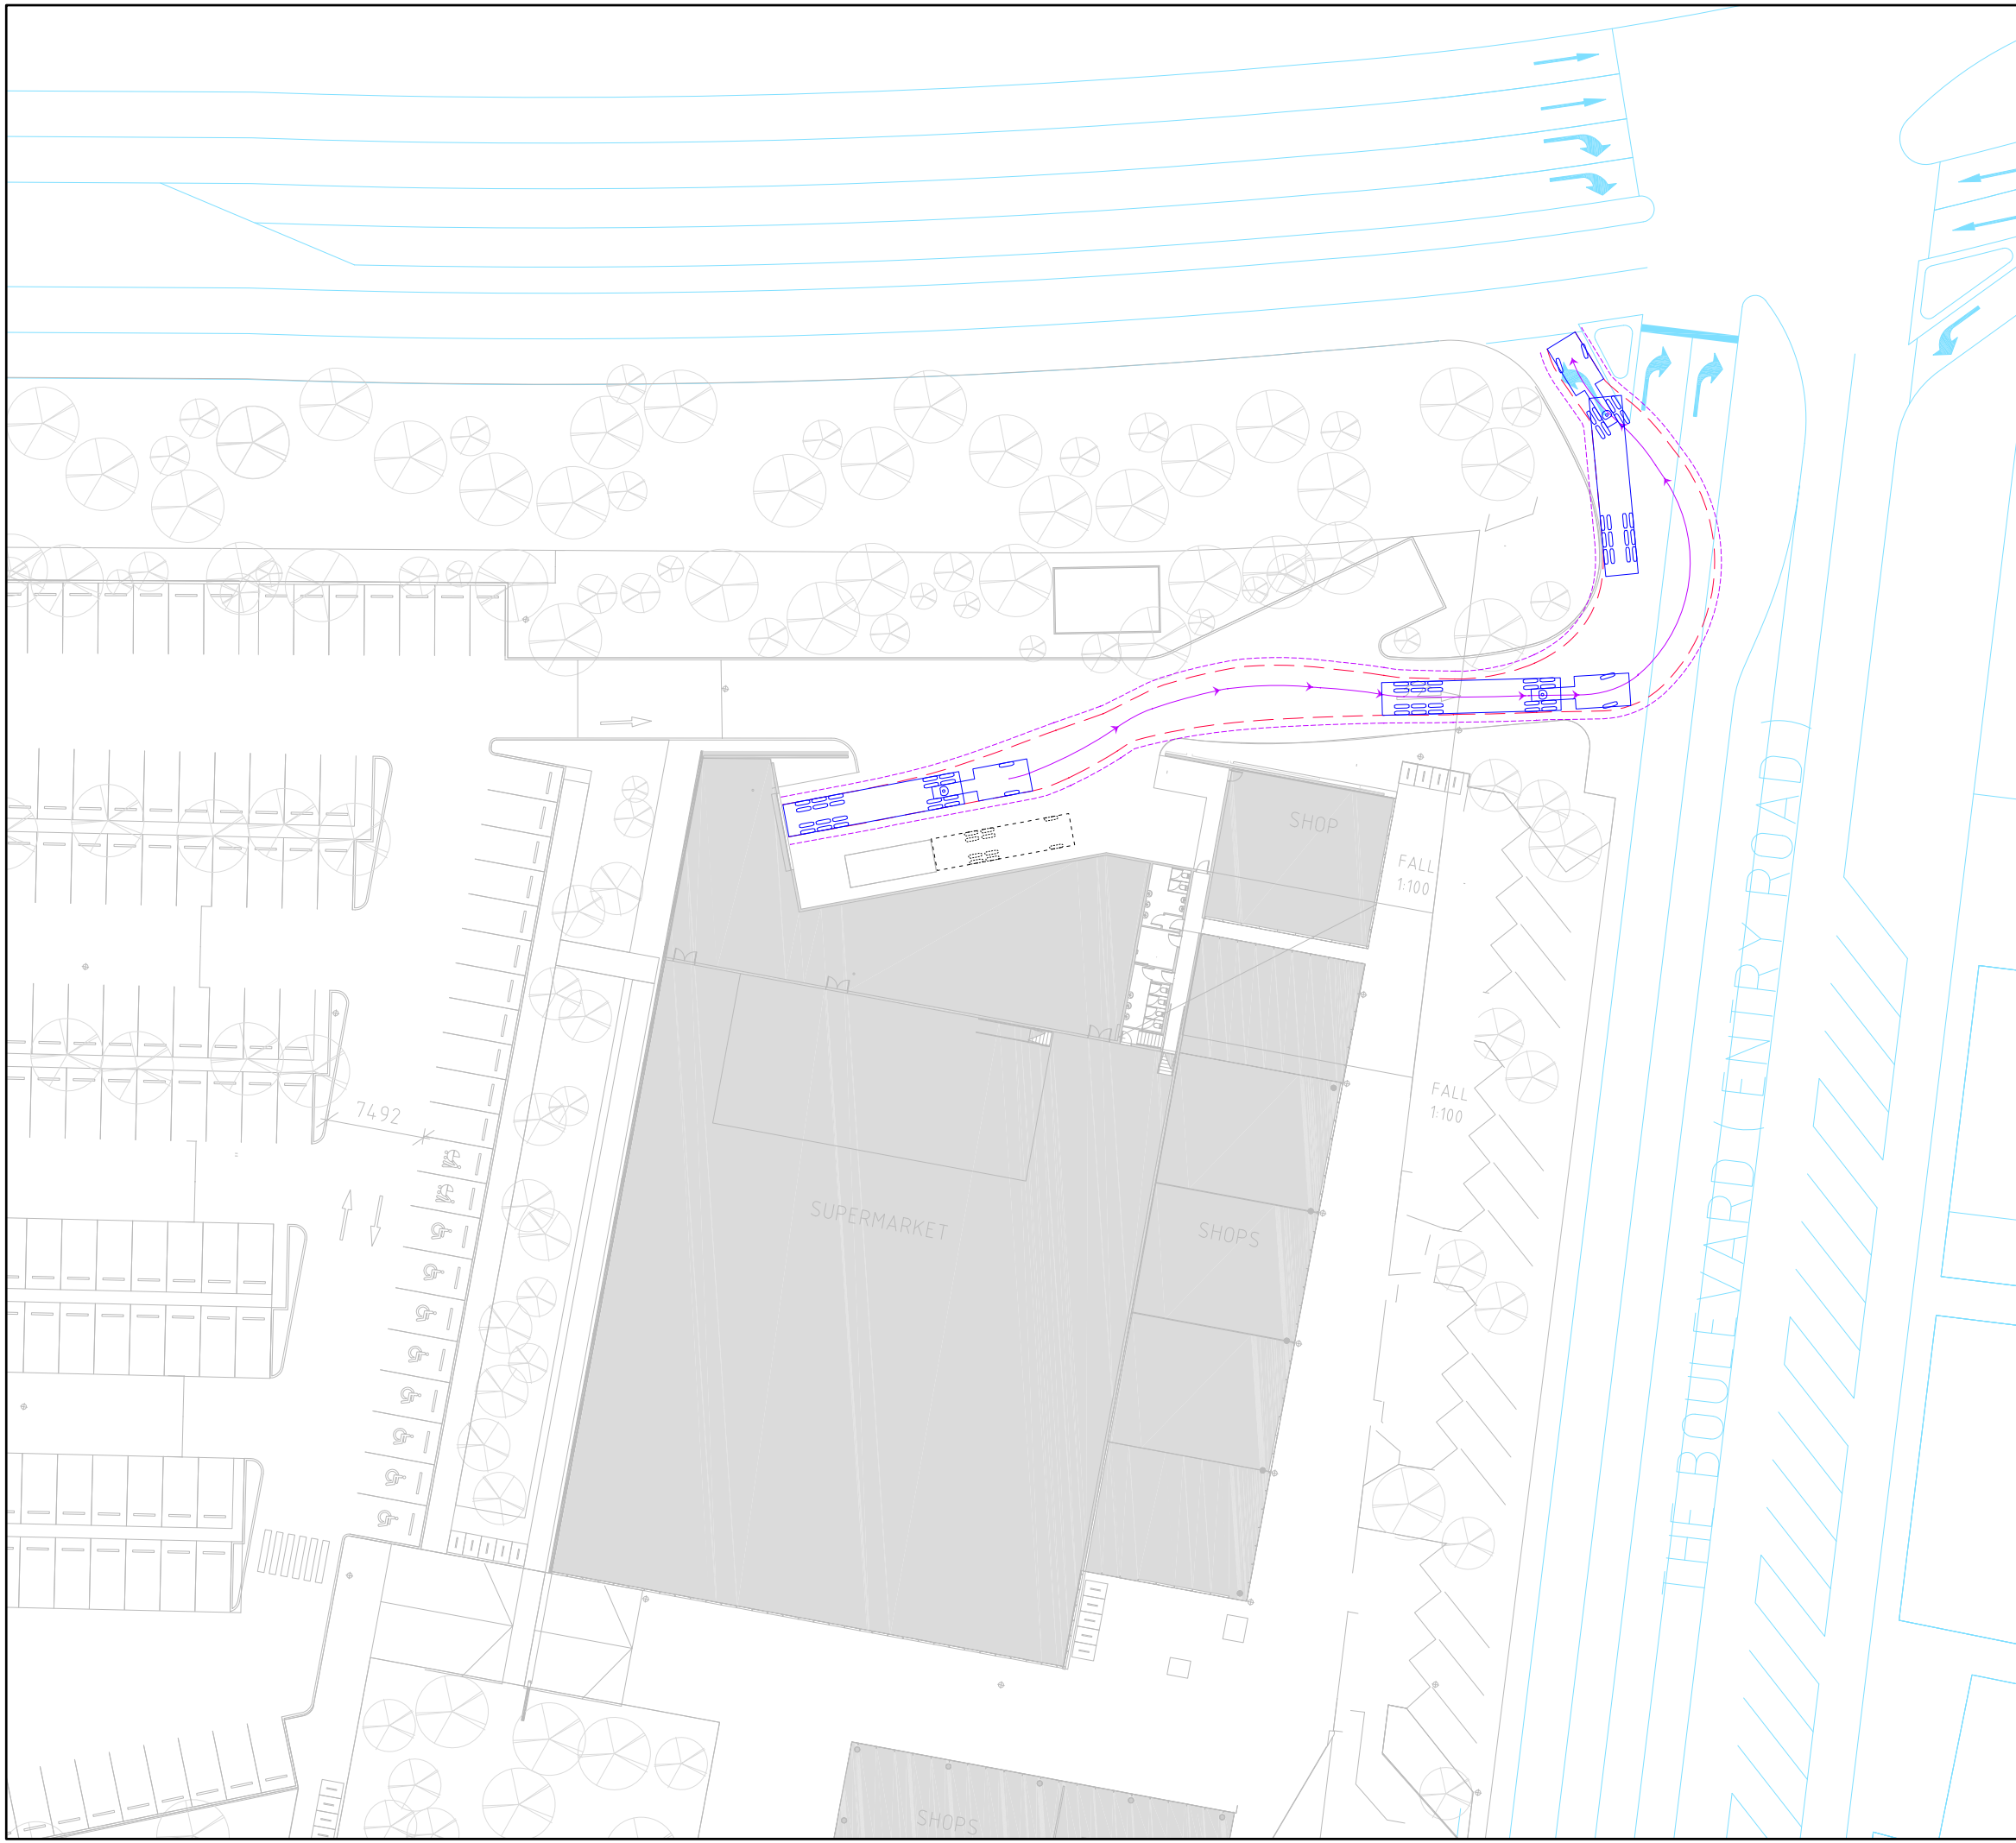

H 1:500 © A3

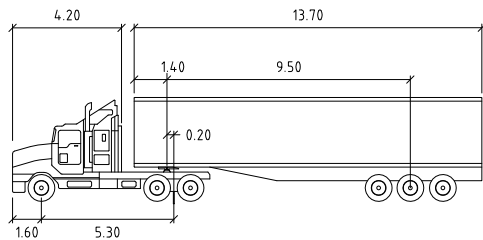

S ARTICULATED 19M		meters	
Tractor Width	: 2.50	Lock to Lock Time	: 6.0
Trailer Width	: 2.50	Steering Angle	: 27.7
Tractor Track	: 2.50	Articulating Angle	: 70.0
Trailer Track	: 2.50		




VEHICLE LEGEND

- 19m SEMI 600mm CLEARANCE
- 19m SEMI OVERHANG
- 19m SEMI CENTRELINE




CASUARINA BEACH SHOPPING CENTRE SK013

AUSTRROADS 19m SEMI
SITE AND LOADING EGRESS
MANOEUVRE
M.L. 15.11.2011

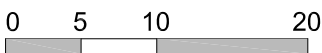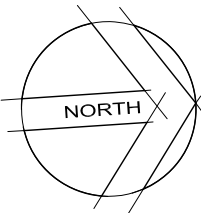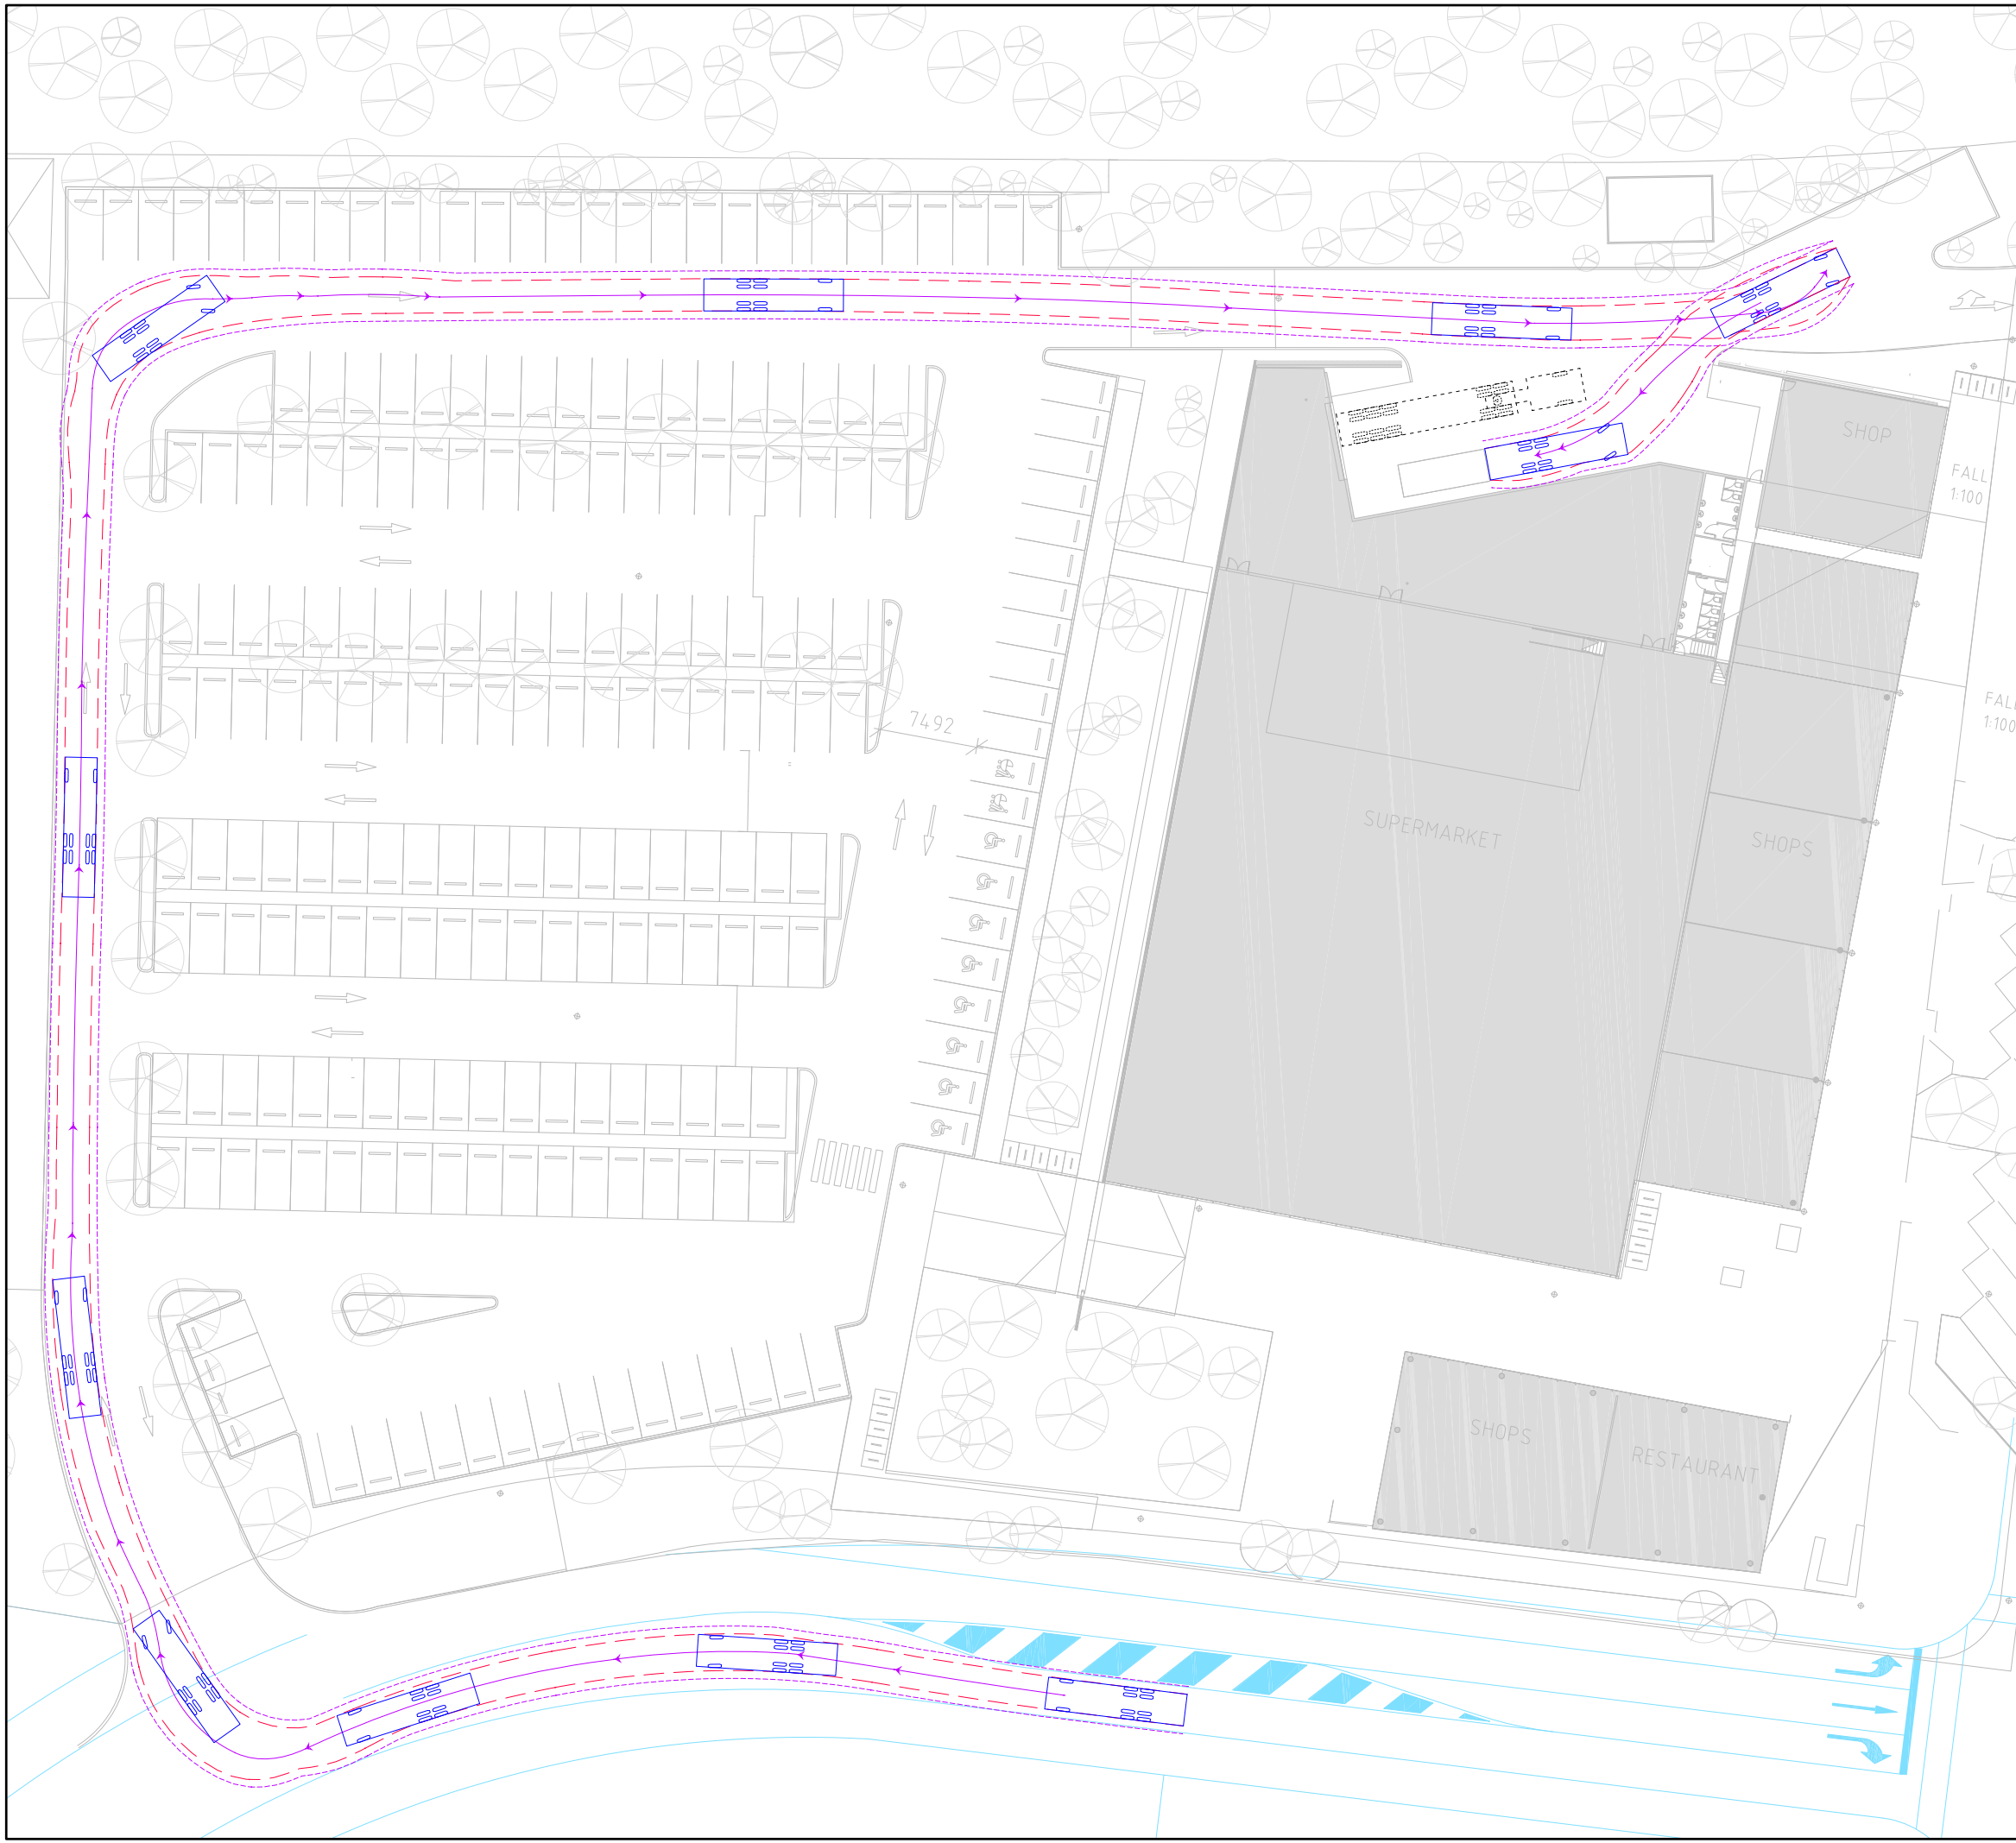

H 1:500 © A3

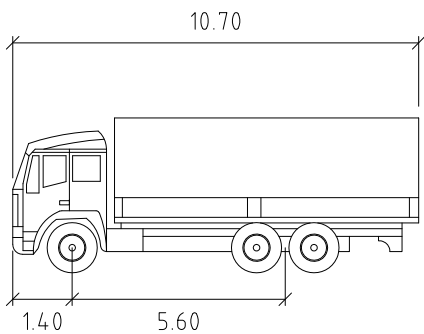


10.7M HEAVY RIGID meters

Width	: 2.45
Track	: 2.45
Lock to Lock Time	: 6.00
Steering Angle	: 33.00



VEHICLE LEGEND

- 10.7m TRUCK 600mm CLEARANCE
- 10.7m TRUCK OVERHANG
- 10.7m TRUCK CENTRELINE

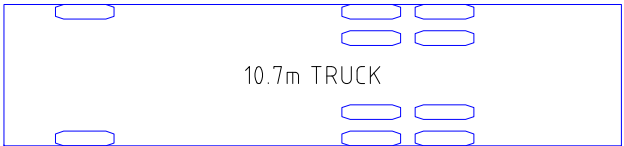


CASUARINA BEACH
SHOPPING CENTRE
SK014

10.7m TRUCK
SITE AND LOADING INGRESS
MANOEUVRE
M.L. 15.11.2011

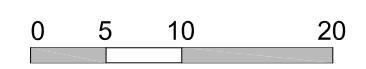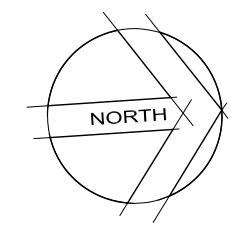


H 1:500 © A3



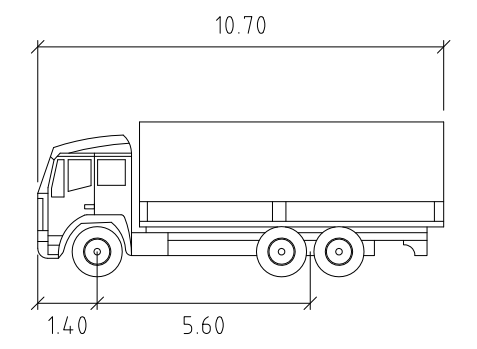


10.7M HEAVY RIGID meters
Width : 2.45
Track : 2.45
Lock to Lock Time : 6.00
Steering Angle : 33.00


VEHICLE LEGEND

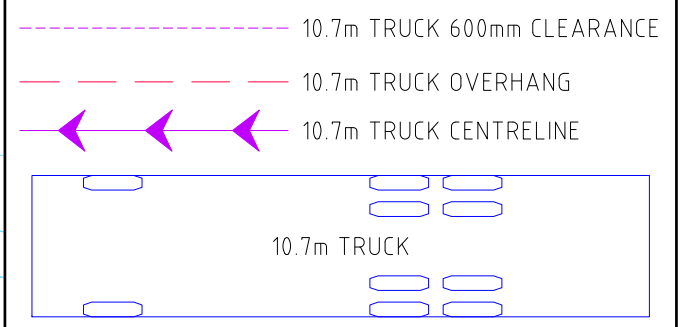

CASUARINA BEACH
SHOPPING CENTRE
SK015
10.7m TRUCK
SITE AND LOADING EGRESS
MANOEUVRE
M.L. 15.11.2011

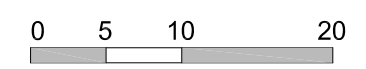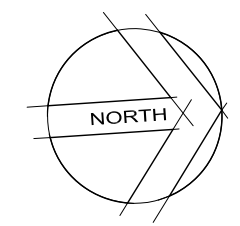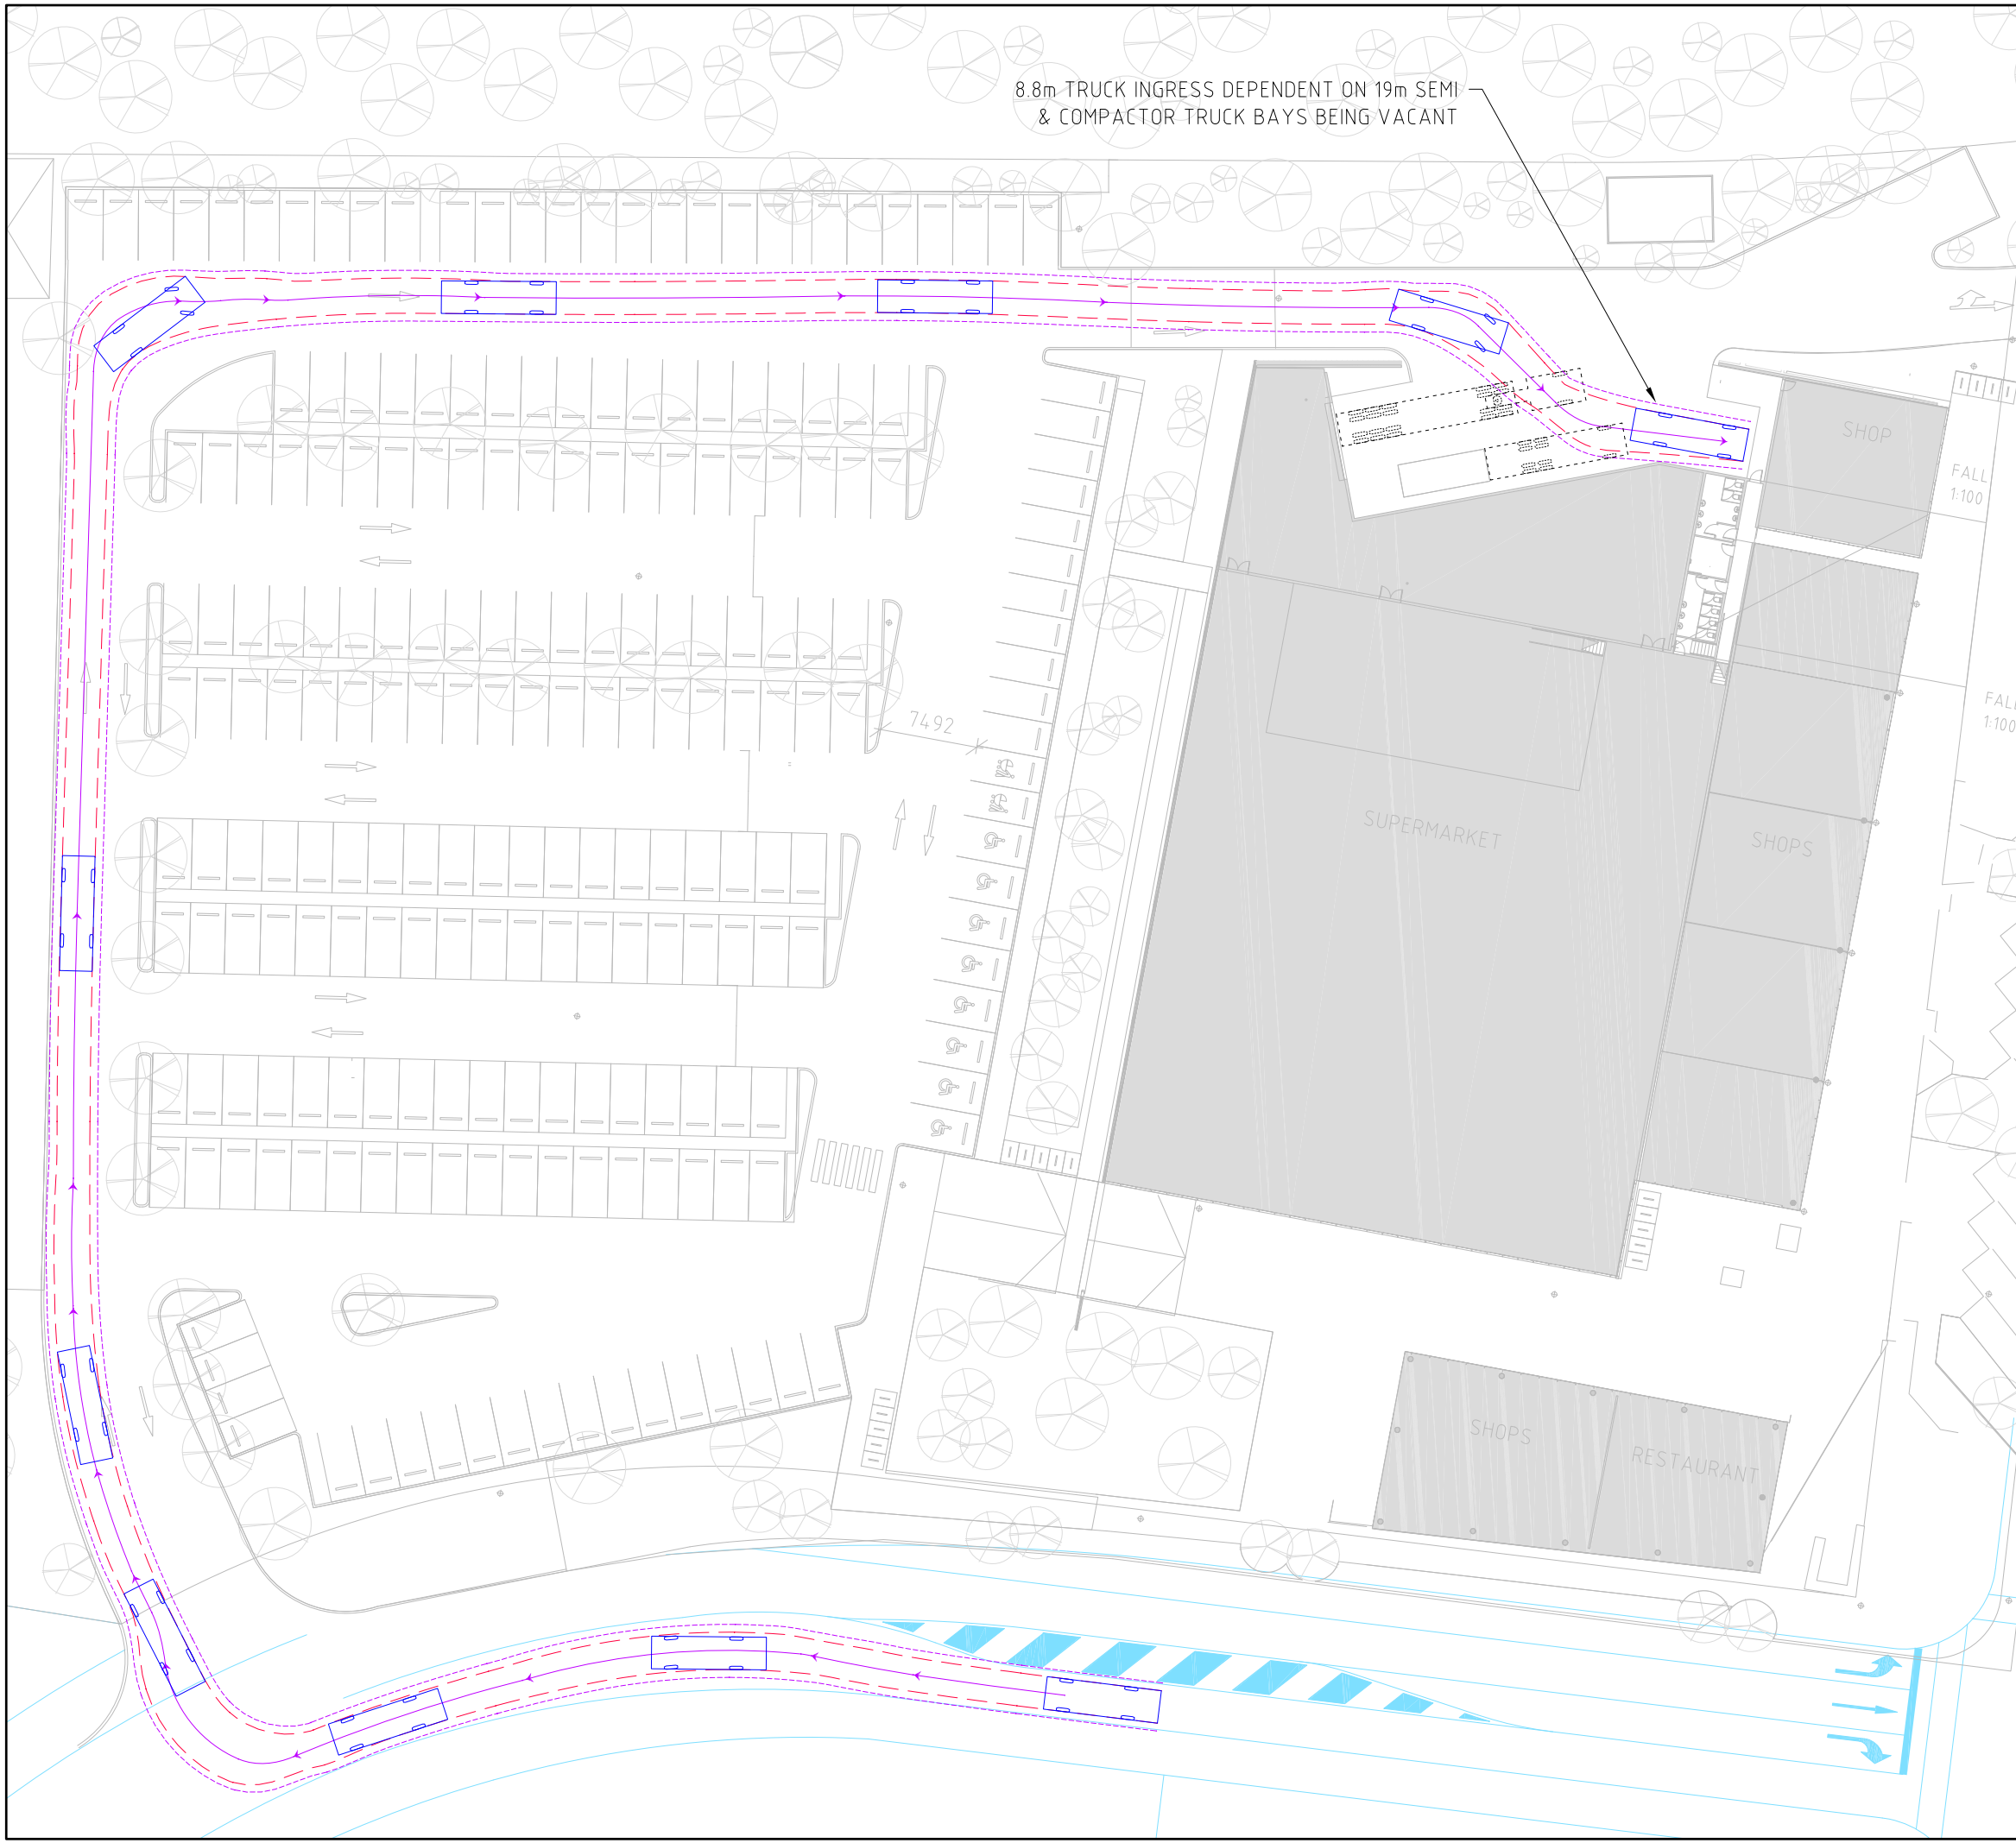

H 1:500 © A3

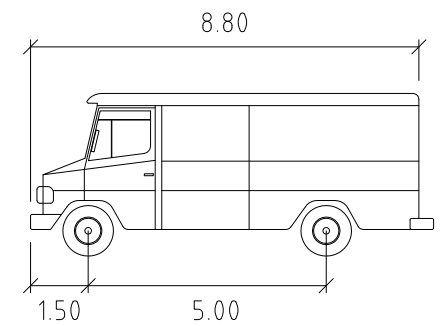

SERVICE VEHICLE		metres
Width	:	2.50
Track	:	2.50
Lock to Lock Time	:	6.00
Steering Angle	:	38.70




VEHICLE LEGEND

- 8.8m TRUCK 600mm CLEARANCE
- 8.8m TRUCK OVERHANG
- 8.8m TRUCK CENTRELINE




CASUARINA BEACH SHOPPING CENTRE SK016

AUSTROADS 8.8m TRUCK
SITE AND LOADING INGRESS
MANOEUVRE
M.L. 15.11.2011

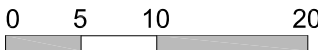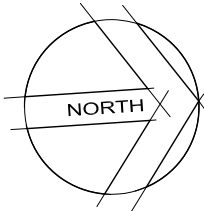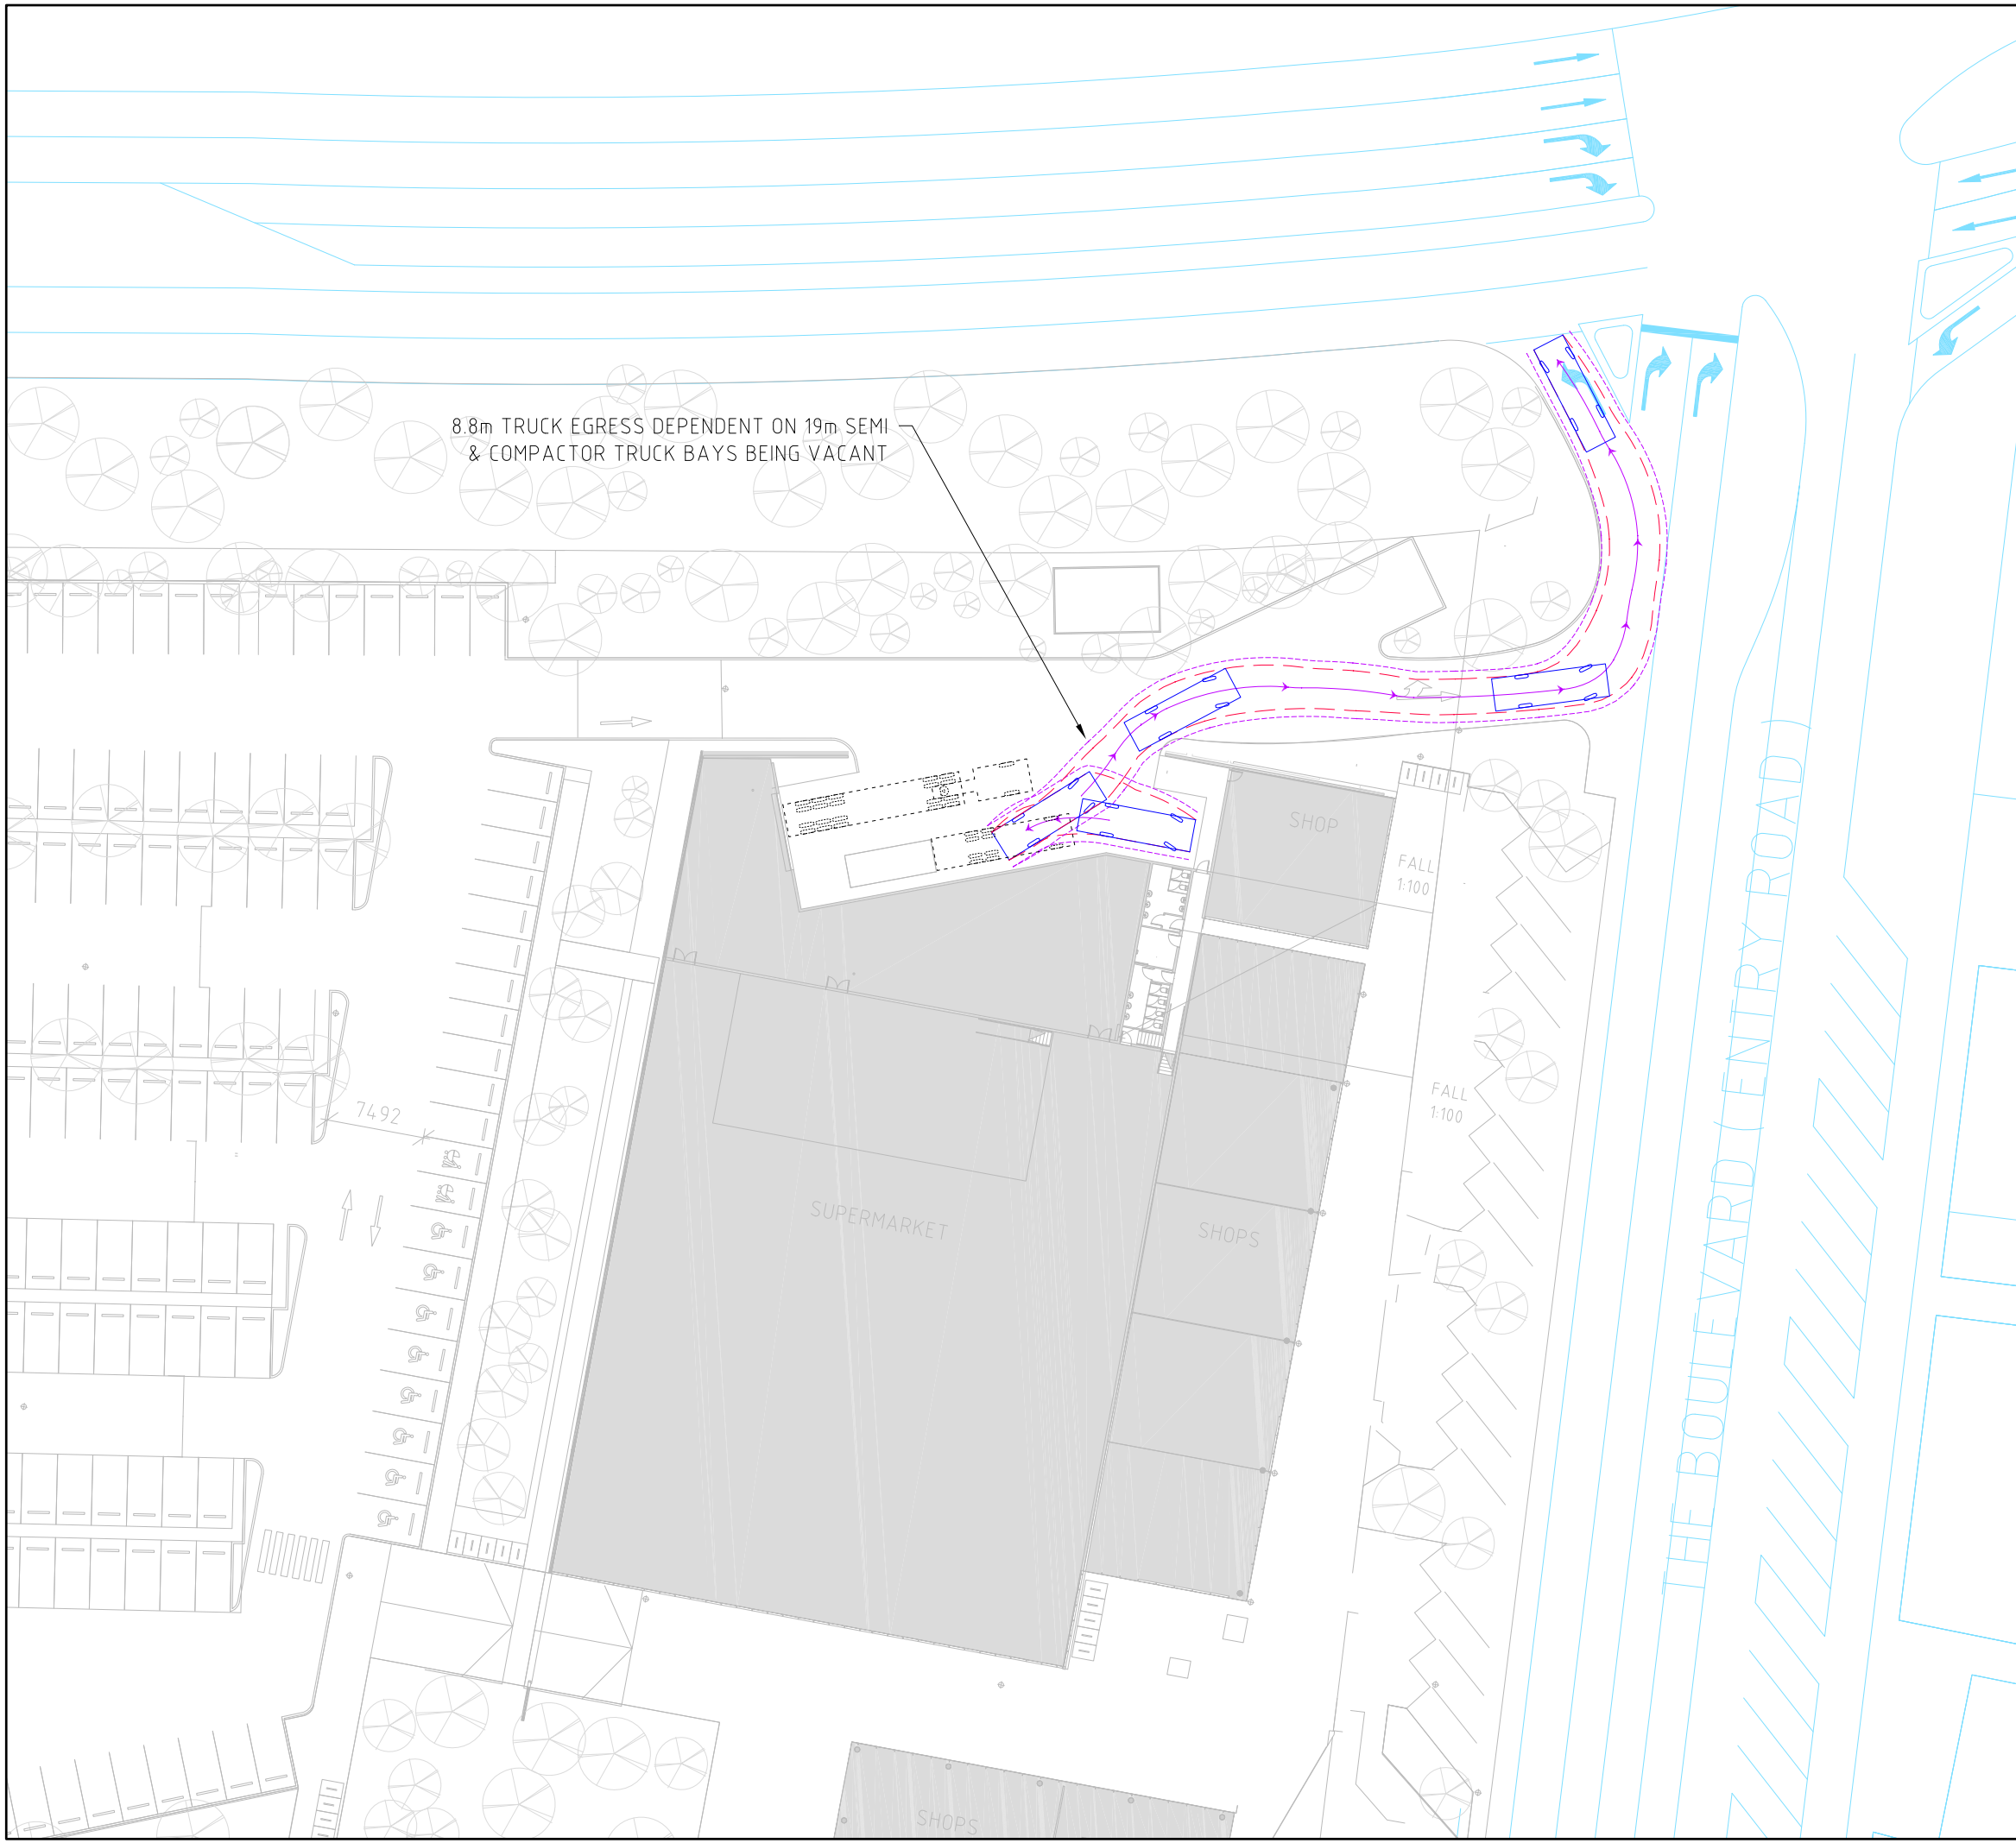

H 1:500 © A3

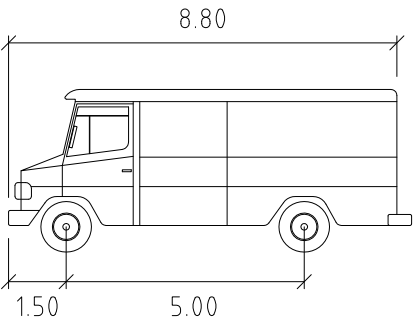

SERVICE VEHICLE		metres
Width	:	2.50
Track	:	2.50
Lock to Lock Time	:	6.00
Steering Angle	:	38.70

VEHICLE LEGEND

- 8.8m TRUCK 600mm CLEARANCE
- 8.8m TRUCK OVERHANG
- 8.8m TRUCK CENTRELINE



CASUARINA BEACH
SHOPPING CENTRE
SK017

AUSTROADS 8.8m TRUCK
SITE AND LOADING EGRESS
MANOEUVRE
M.L. 15.11.2011

