



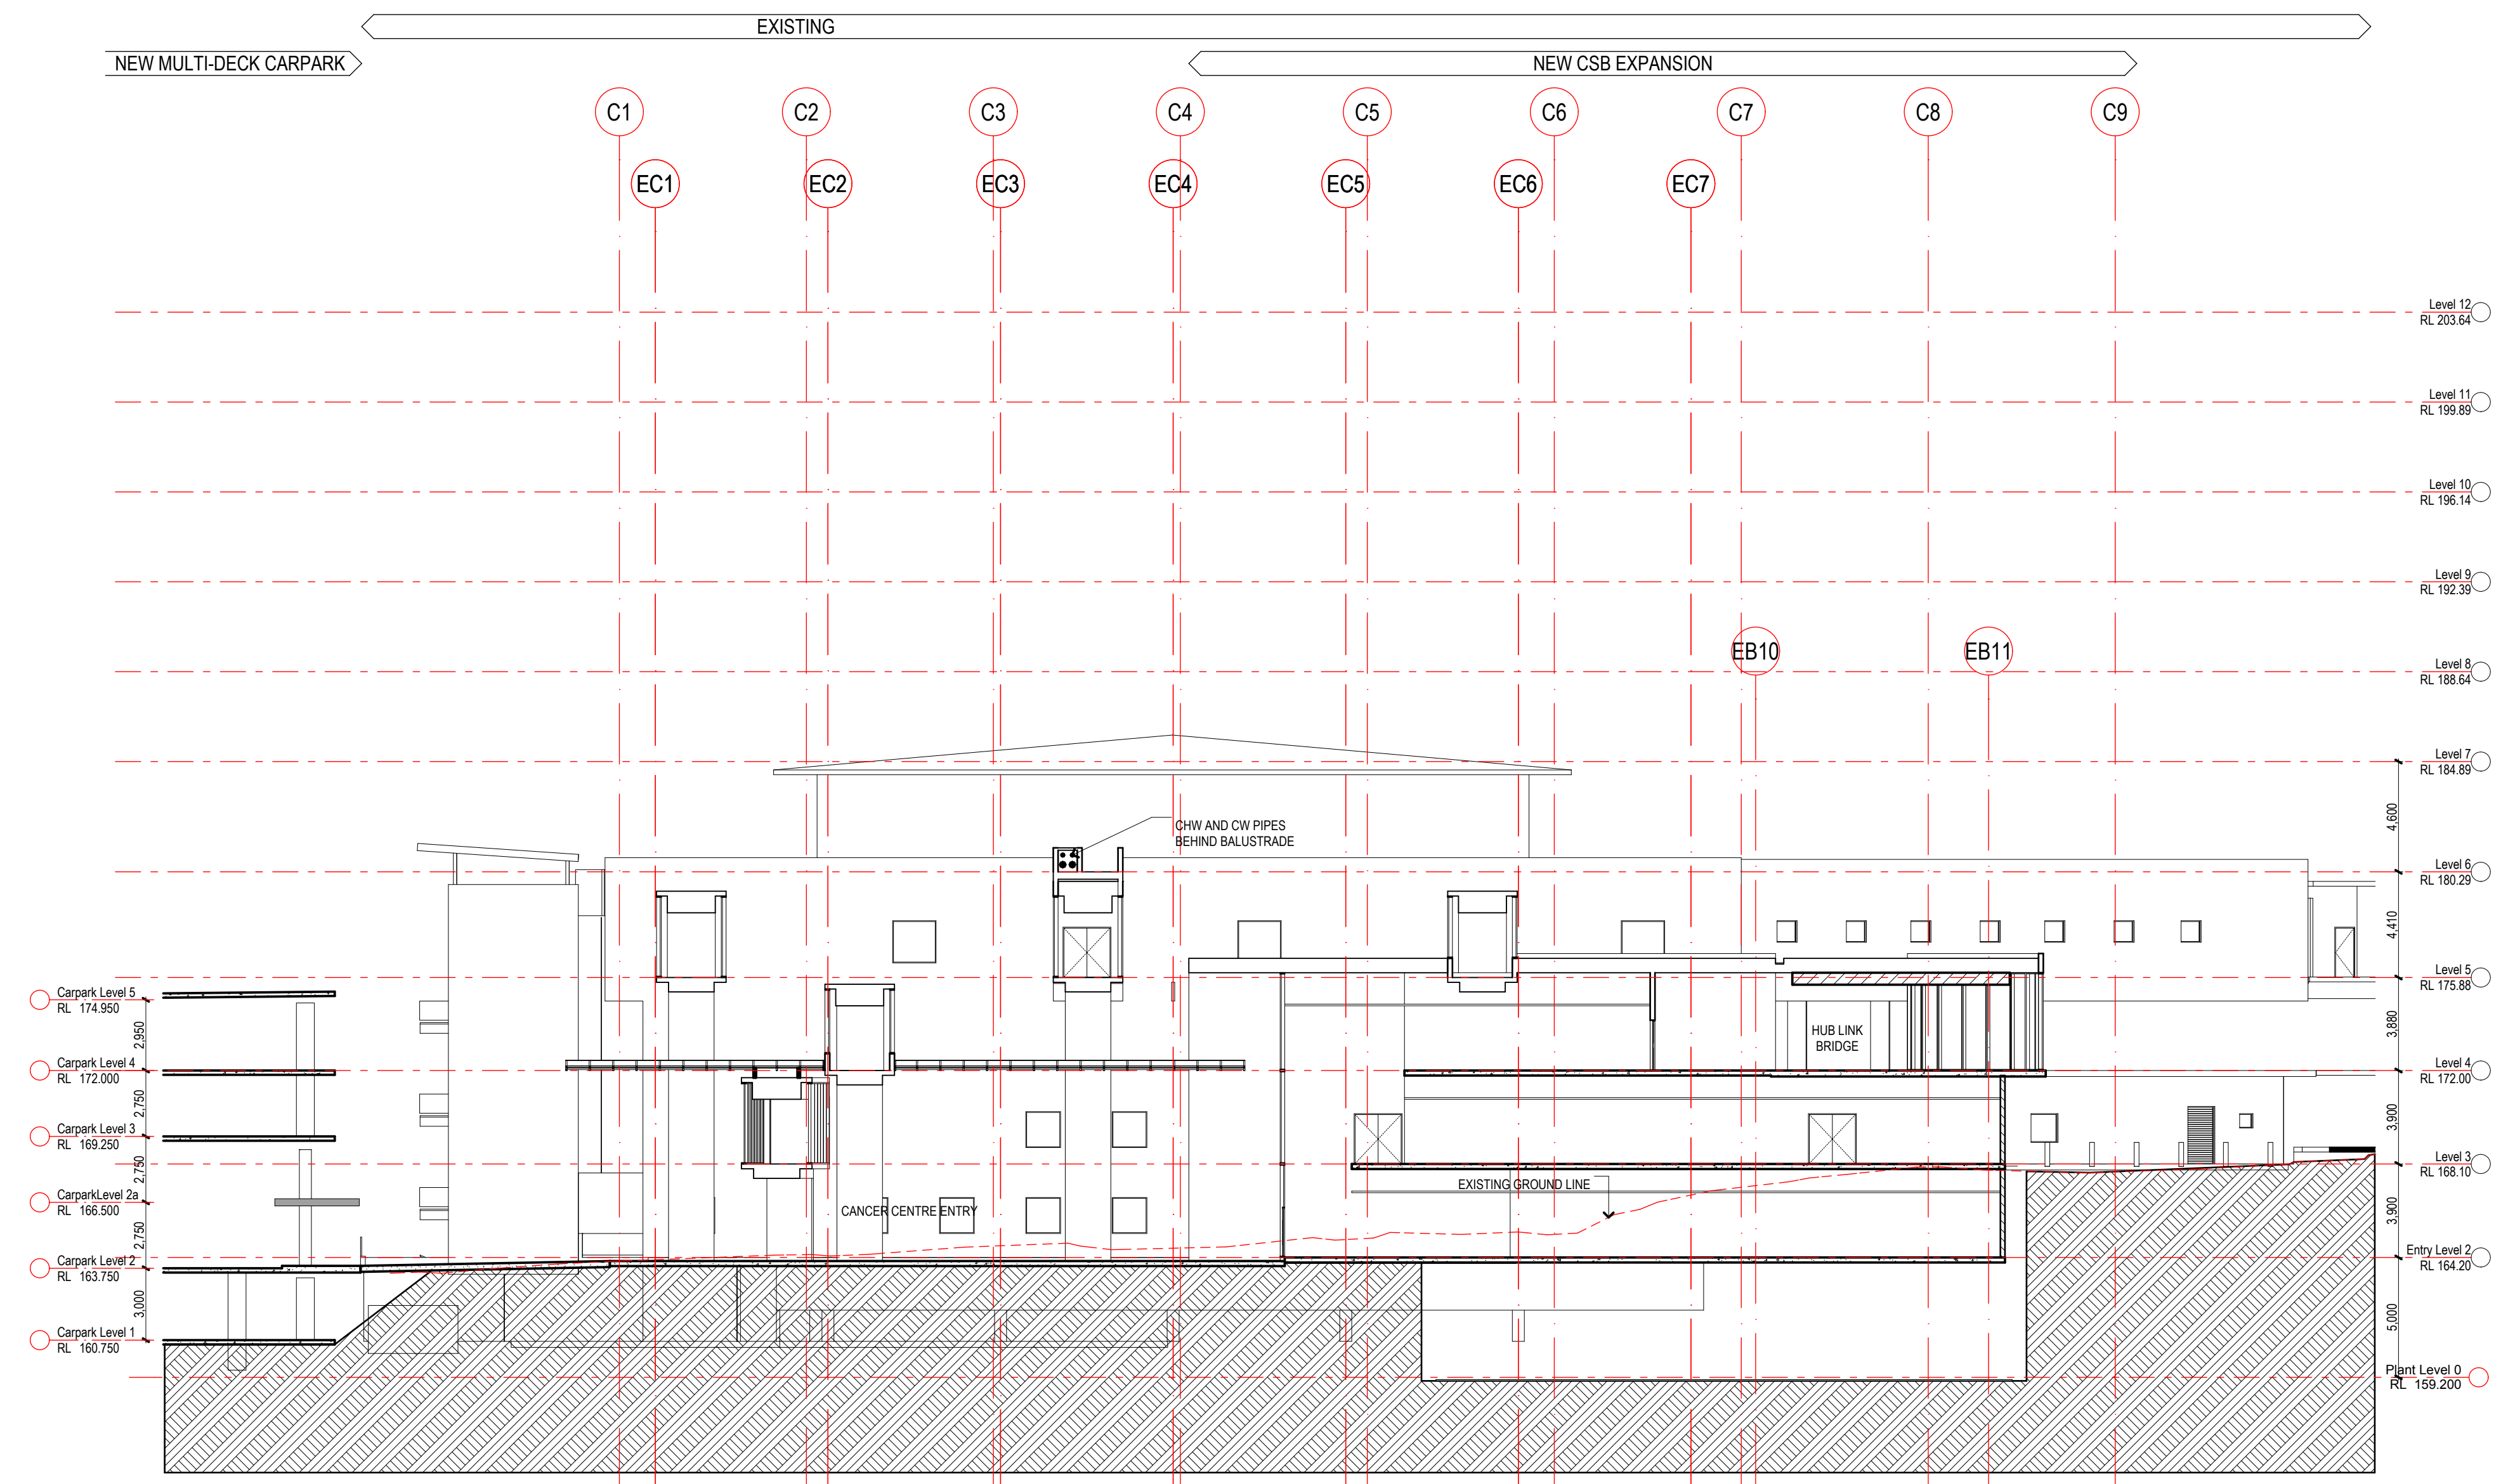

C-C SECTION C
SCALE 1:200

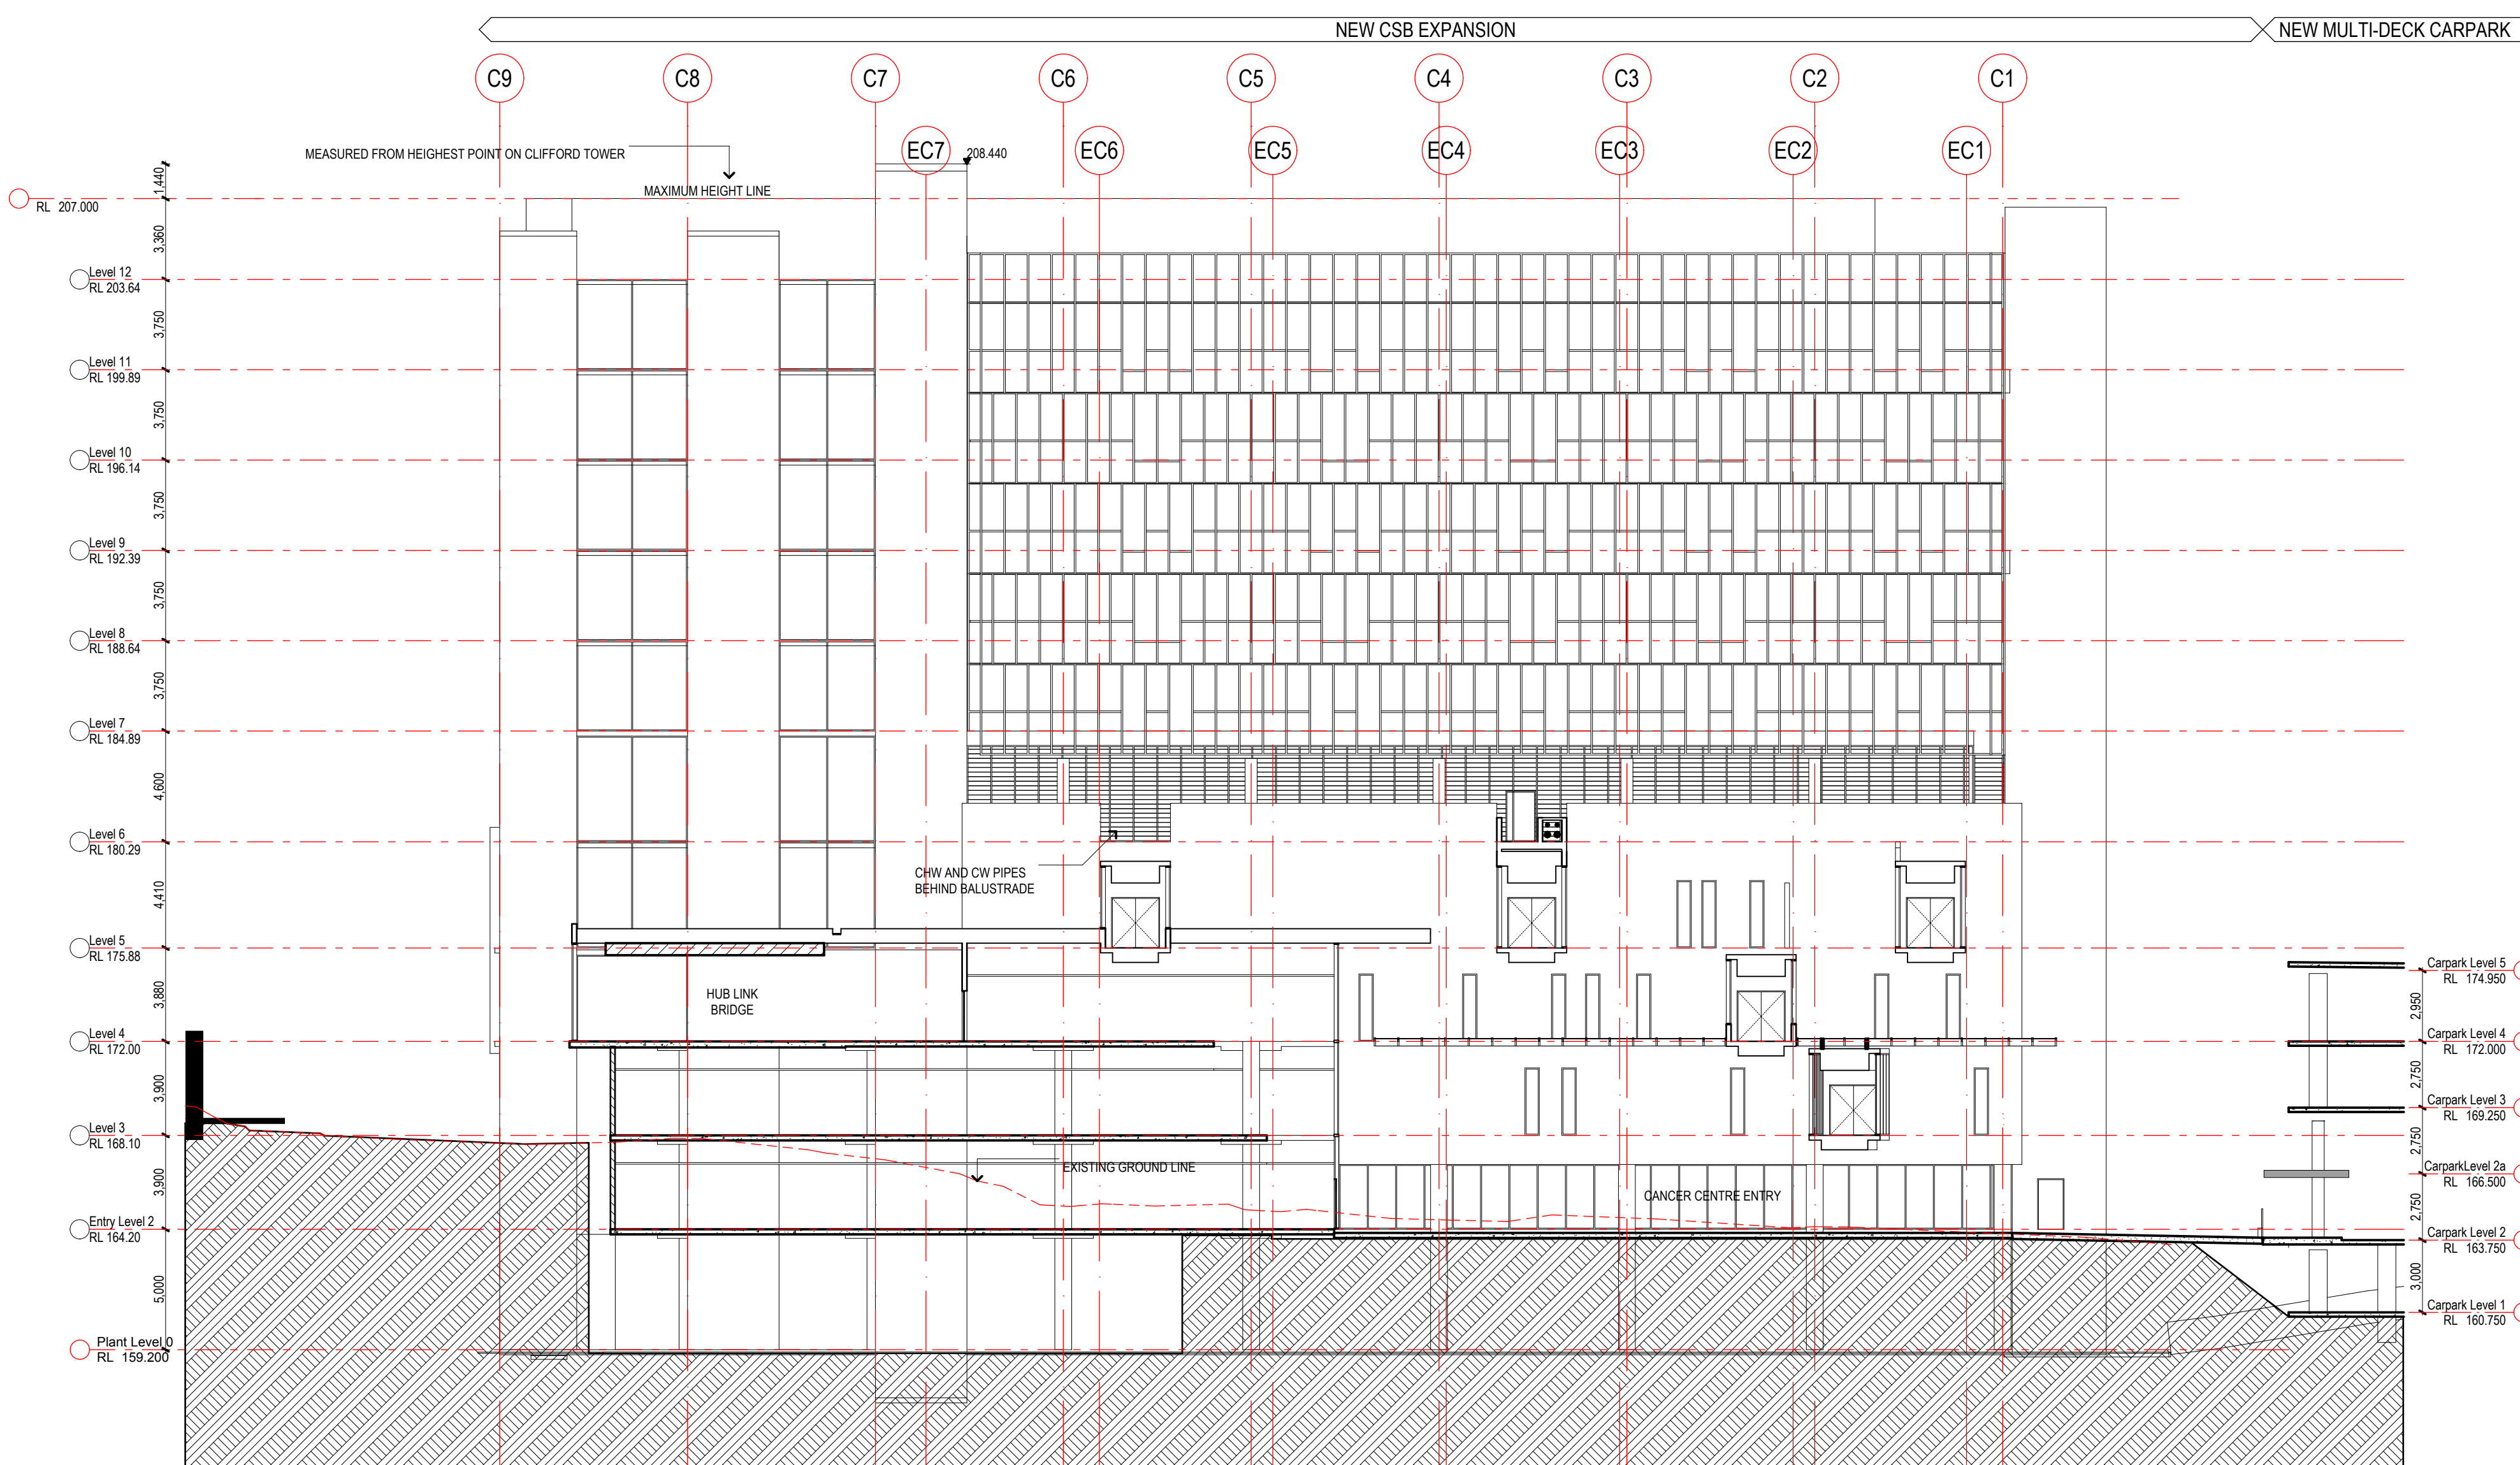

D-D SECTION D
SCALE 1:200

NOTES:

COPYRIGHT © ALL RIGHTS RESERVED. THIS DRAWING MAY NOT BE REPRODUCED OR TRANSMITTED IN ANY FORM OR BY ANY MEANS IN PART OR IN WHOLE WITHOUT PERMISSION OF MORRIS BRAY MARTIN OLLMANN PTY LTD.

ALL LEVELS AND DIMENSIONS TO BE VERIFIED PRIOR TO COMMENCEMENT OF WORK. USE FIGURED DIMENSIONS ONLY. DO NOT SCALE.

ALL WORK TO COMPLY WITH CURRENT REGULATIONS AND S.A.A. STANDARDS.

LEGEND:

No.	Initial	DATE	REVISION/ISSUE DETAILS
[04]	MB	31.08.11	For 75W Approval
[03]	MB	16.08.11	Level 5 height, La 1168 floor slab, Plant room Level 12, Service Info
[02]	MB	01.08.11	Information Revised Core, East Walls, Stairs
[01]	MB	19.07.11	Information
[00]	MB	19.05.11	Information

SYDNEY ADVENTIST HOSPITAL

185 FOX VALLEY RD
WARROONGA NSW 2605

Phone: +61 2 9487 9111
Fax: +61 2 9487 9206

MBMO
MORRIS BRAY MARTIN OLLMANN

185 FOX VALLEY RD
WARROONGA NSW 2605

Phone: +61 2 9487 9111
Fax: +61 2 9487 9206

HASSELL

Level 2/88 Cumberland Street Sydney NSW Australia 2000
GPO Box 6487 Sydney NSW 2051
T +61 2 9111 2000 www.hassell.com.au
Architecture Interior Design Landscape Architecture Planning Urban Design
Australia 95 China Money Road Suite 500 Singapore Thailand

PROJECT:

STAGE 1 REDEVELOPMENT

C - CLINICAL SERVICES BUILDING

DRAWING TITLE:

CSB Section C & D

SCALE:

1:200

DRAWN BY:

MB

PLOT DATE:

31/08/2011

CHECKED:

GA

PROJECT NUMBER:

11100

DRAWING NUMBER:

C-A-141

ISSUE:

[04]