




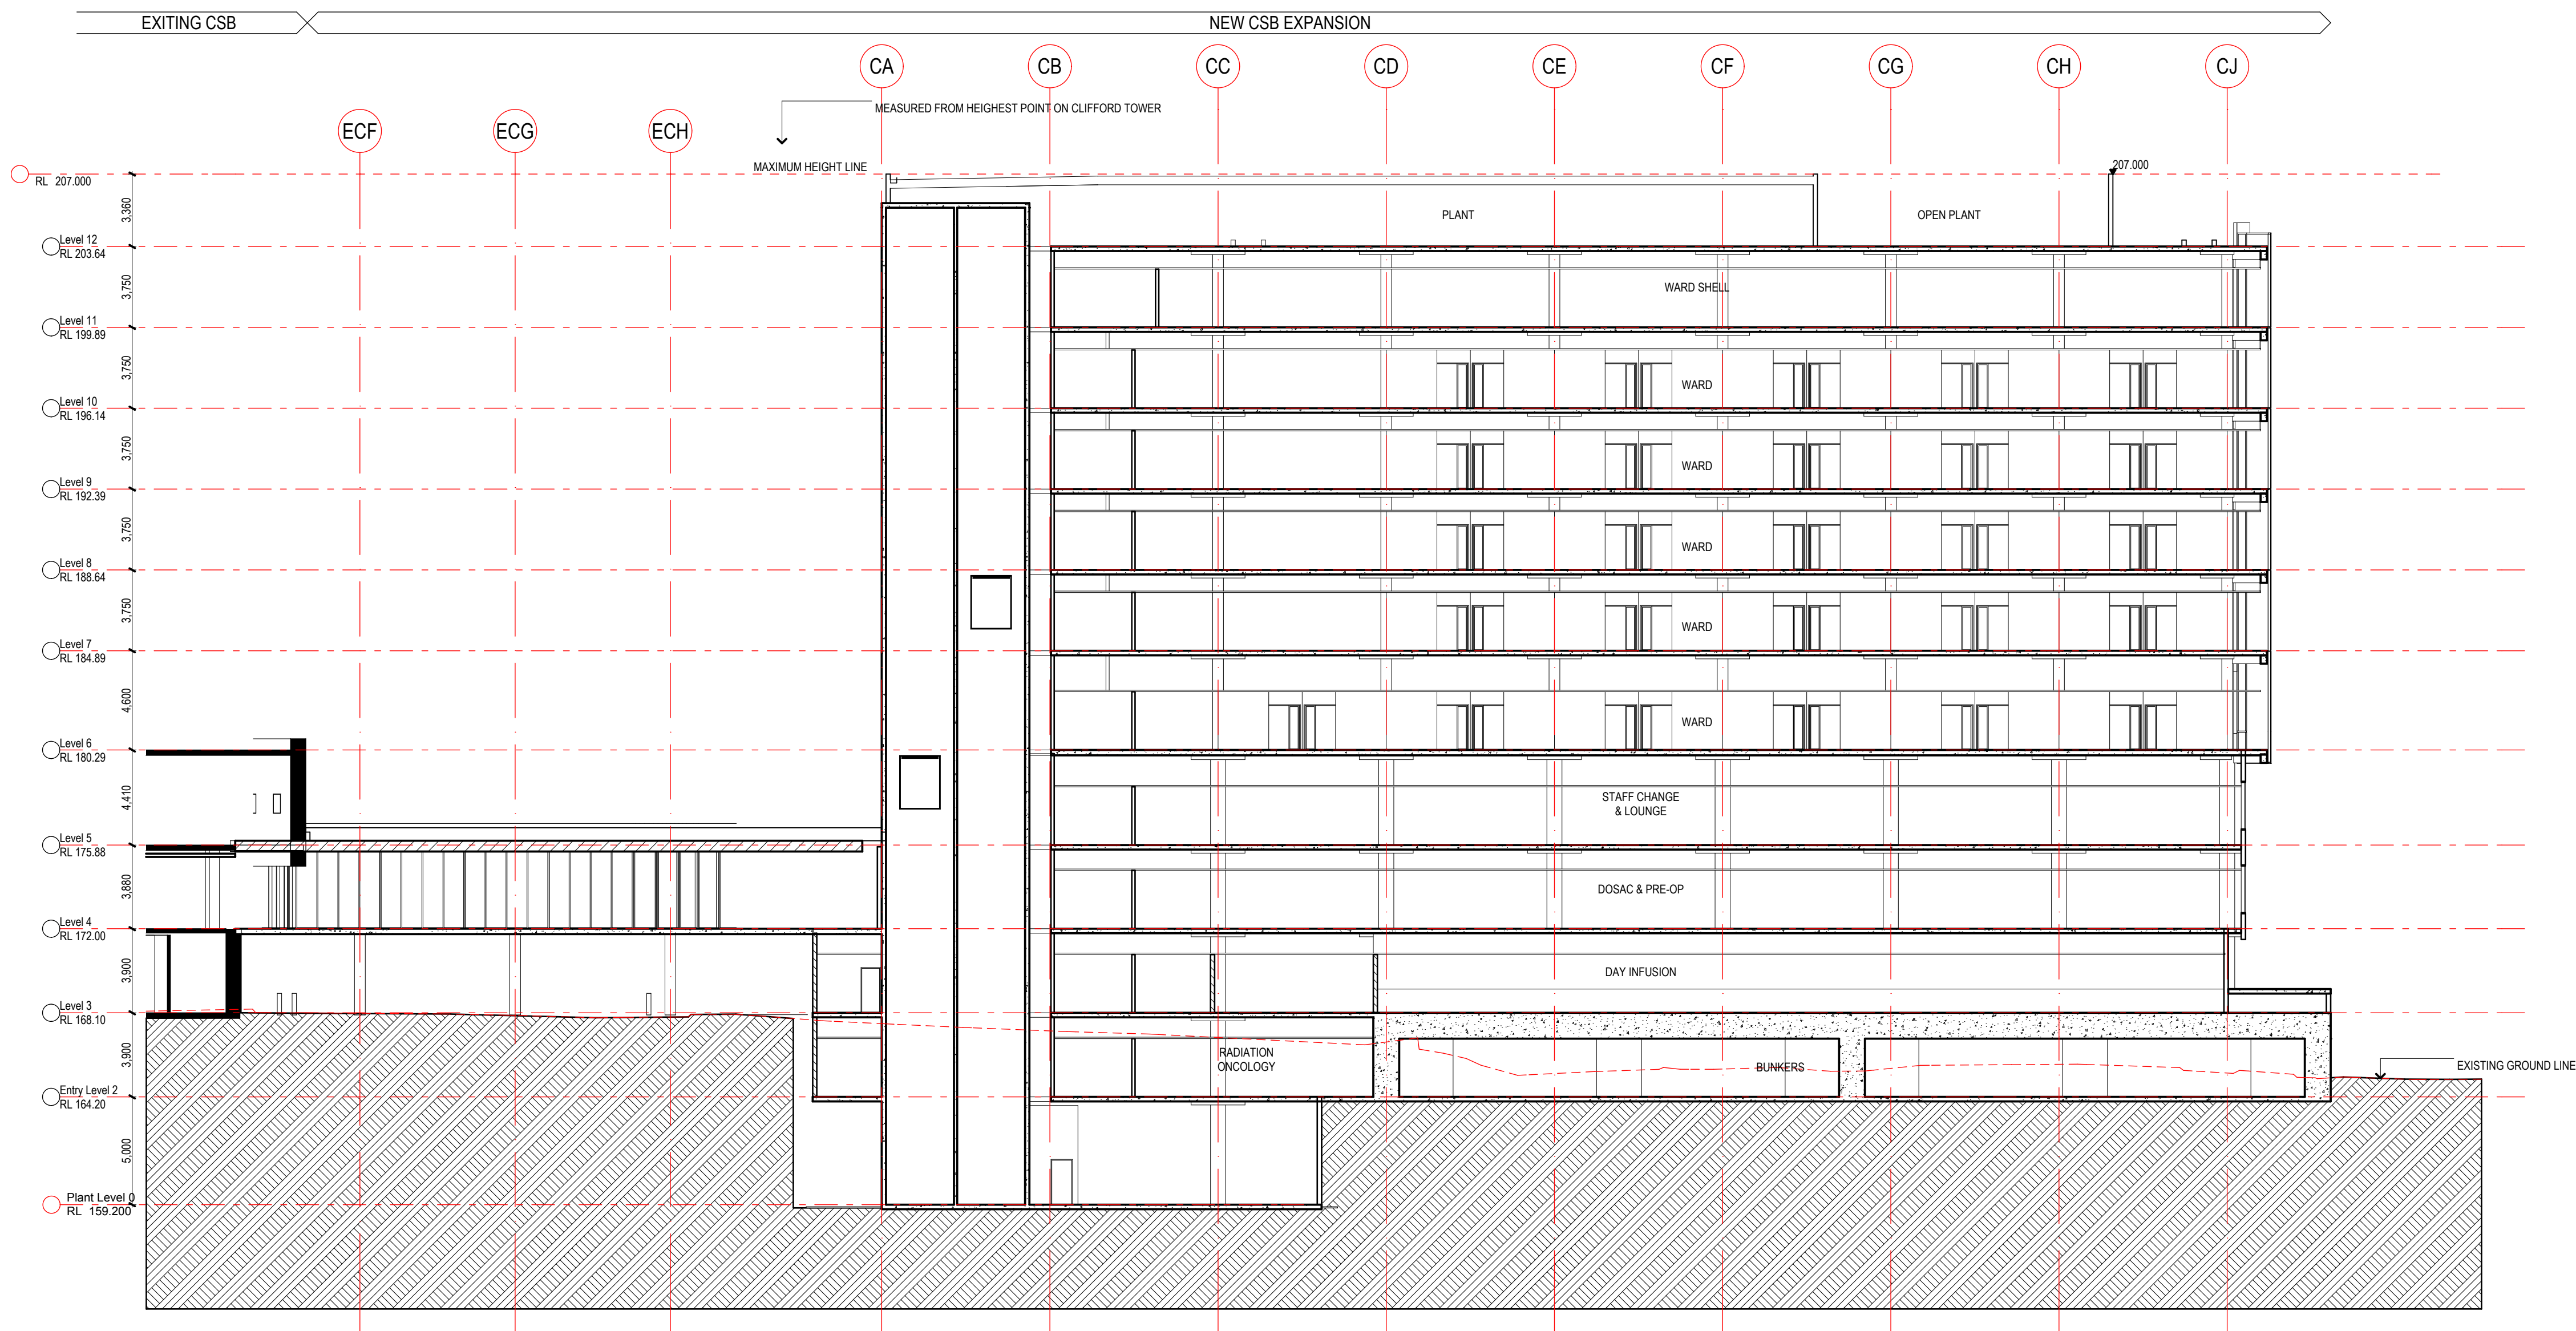

C-E SECTION E
SCALE 1:200

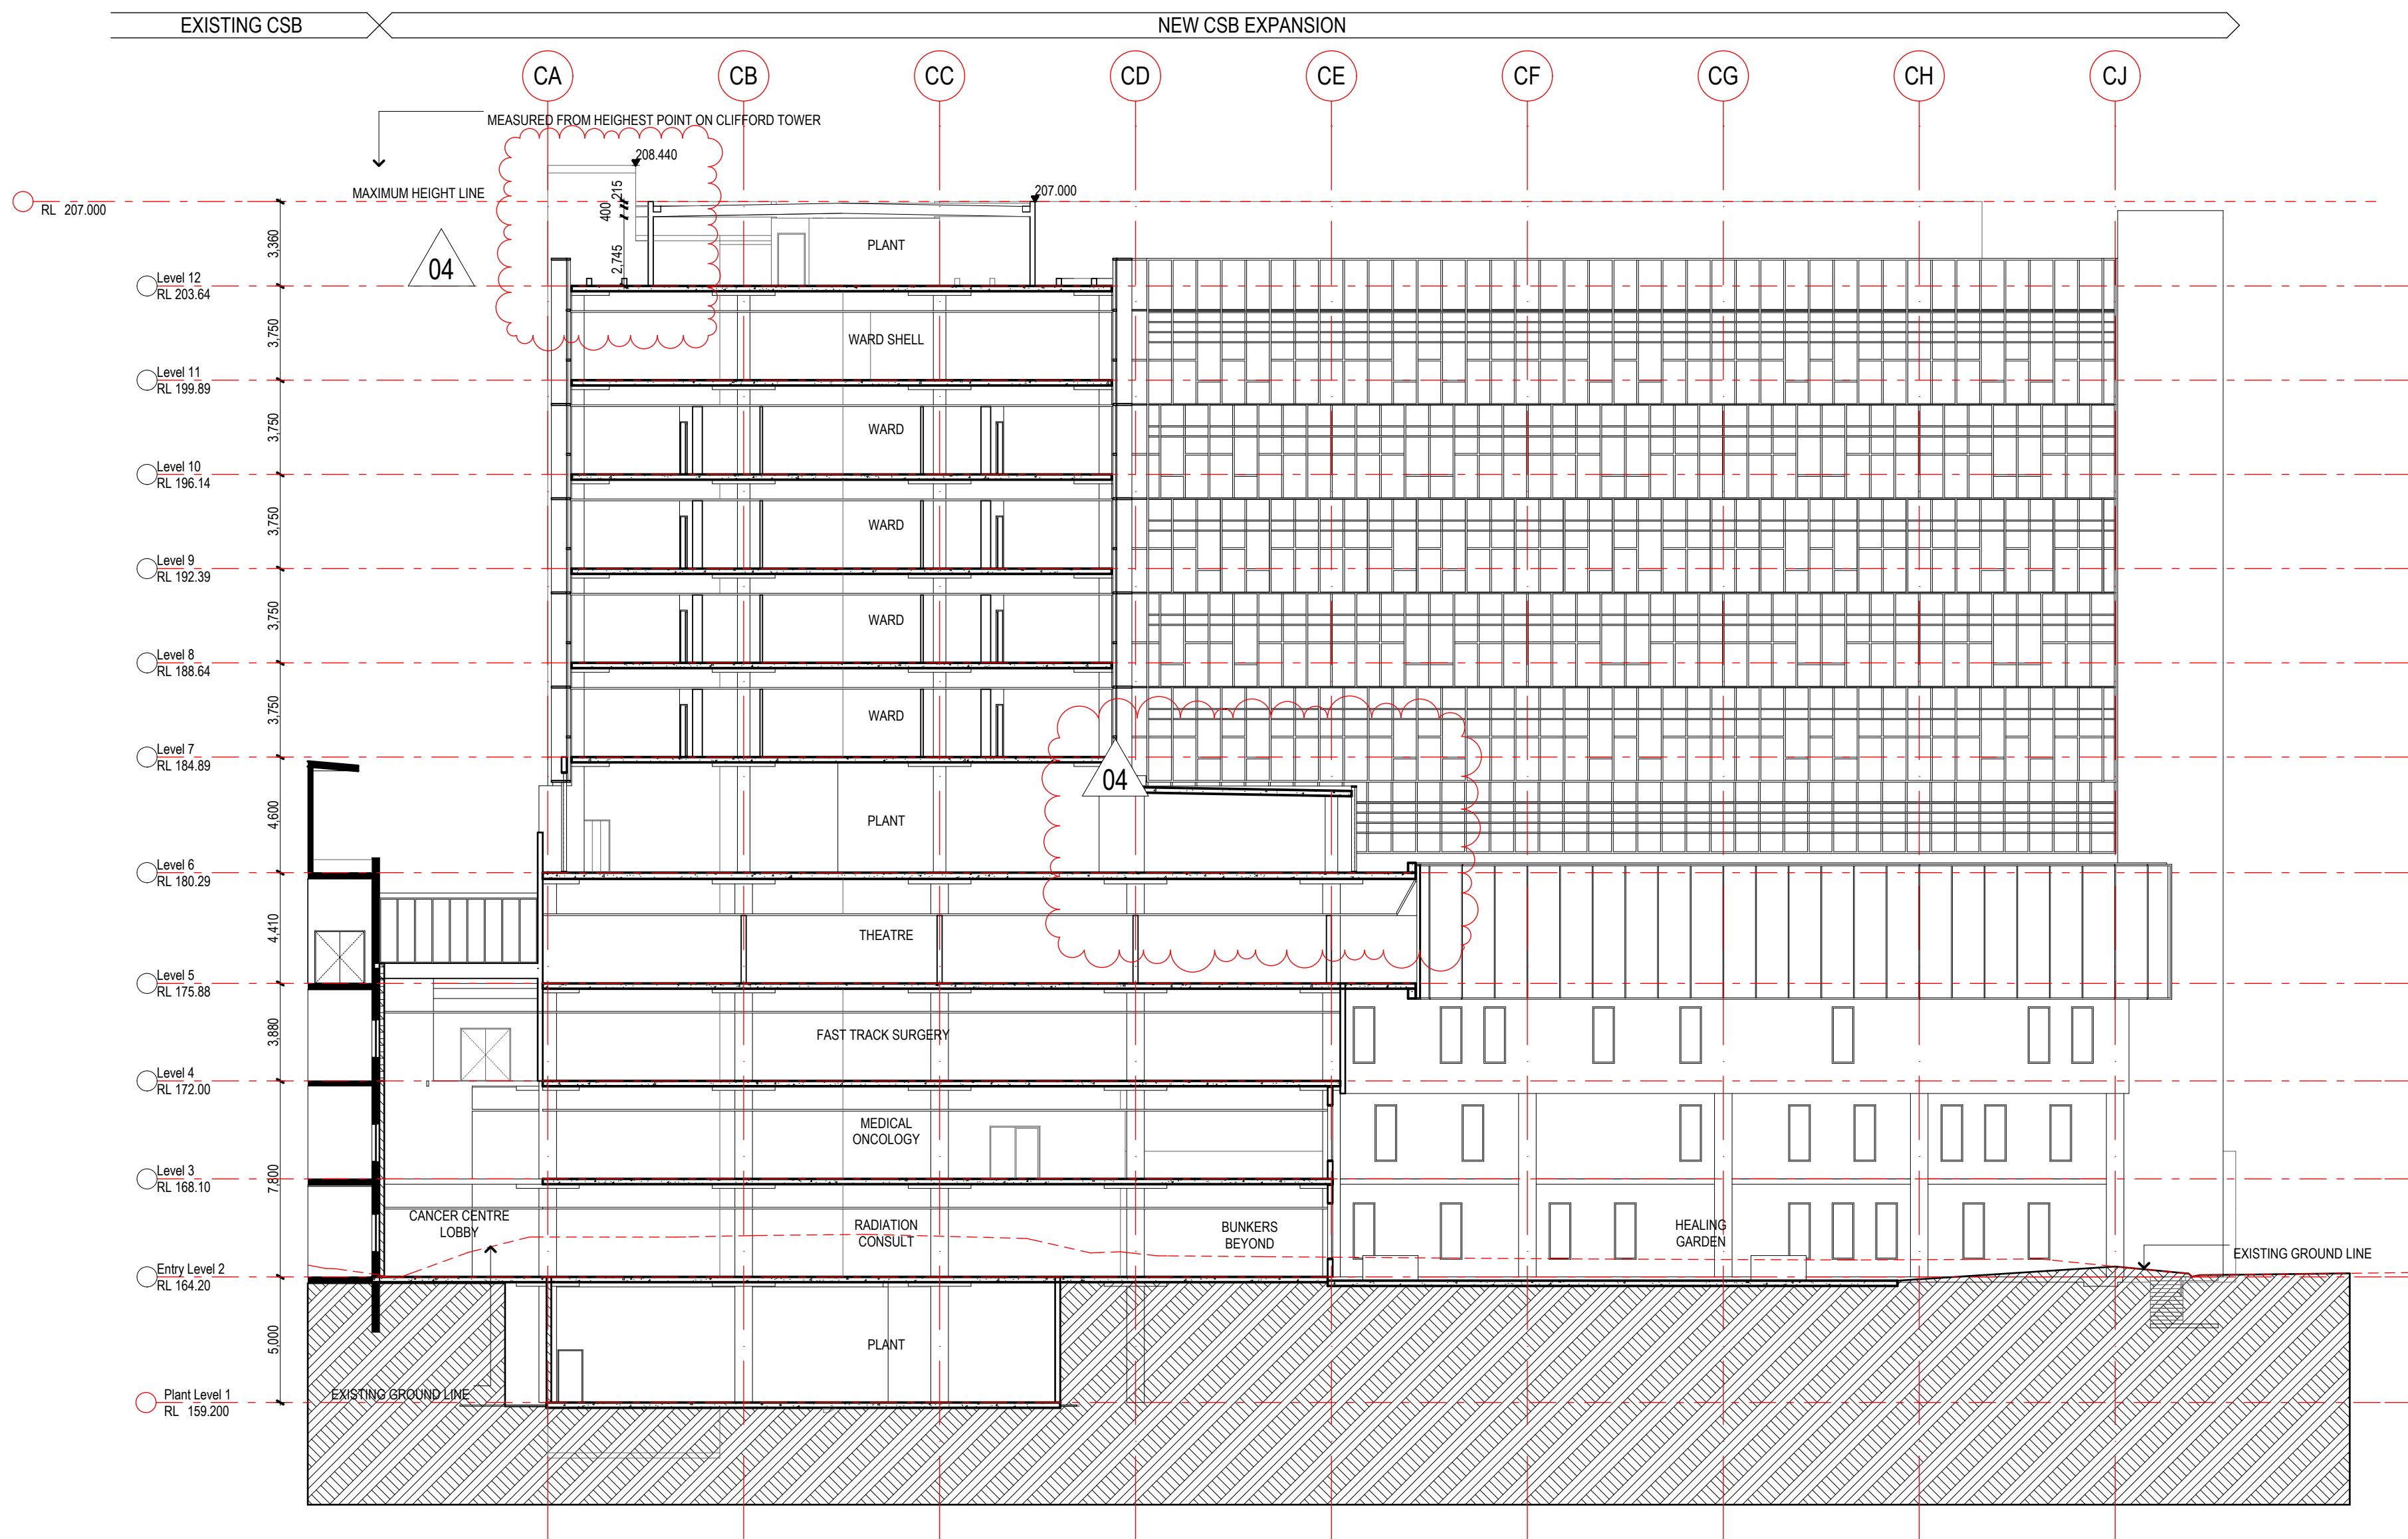

C-F SECTION F
SCALE 1:200

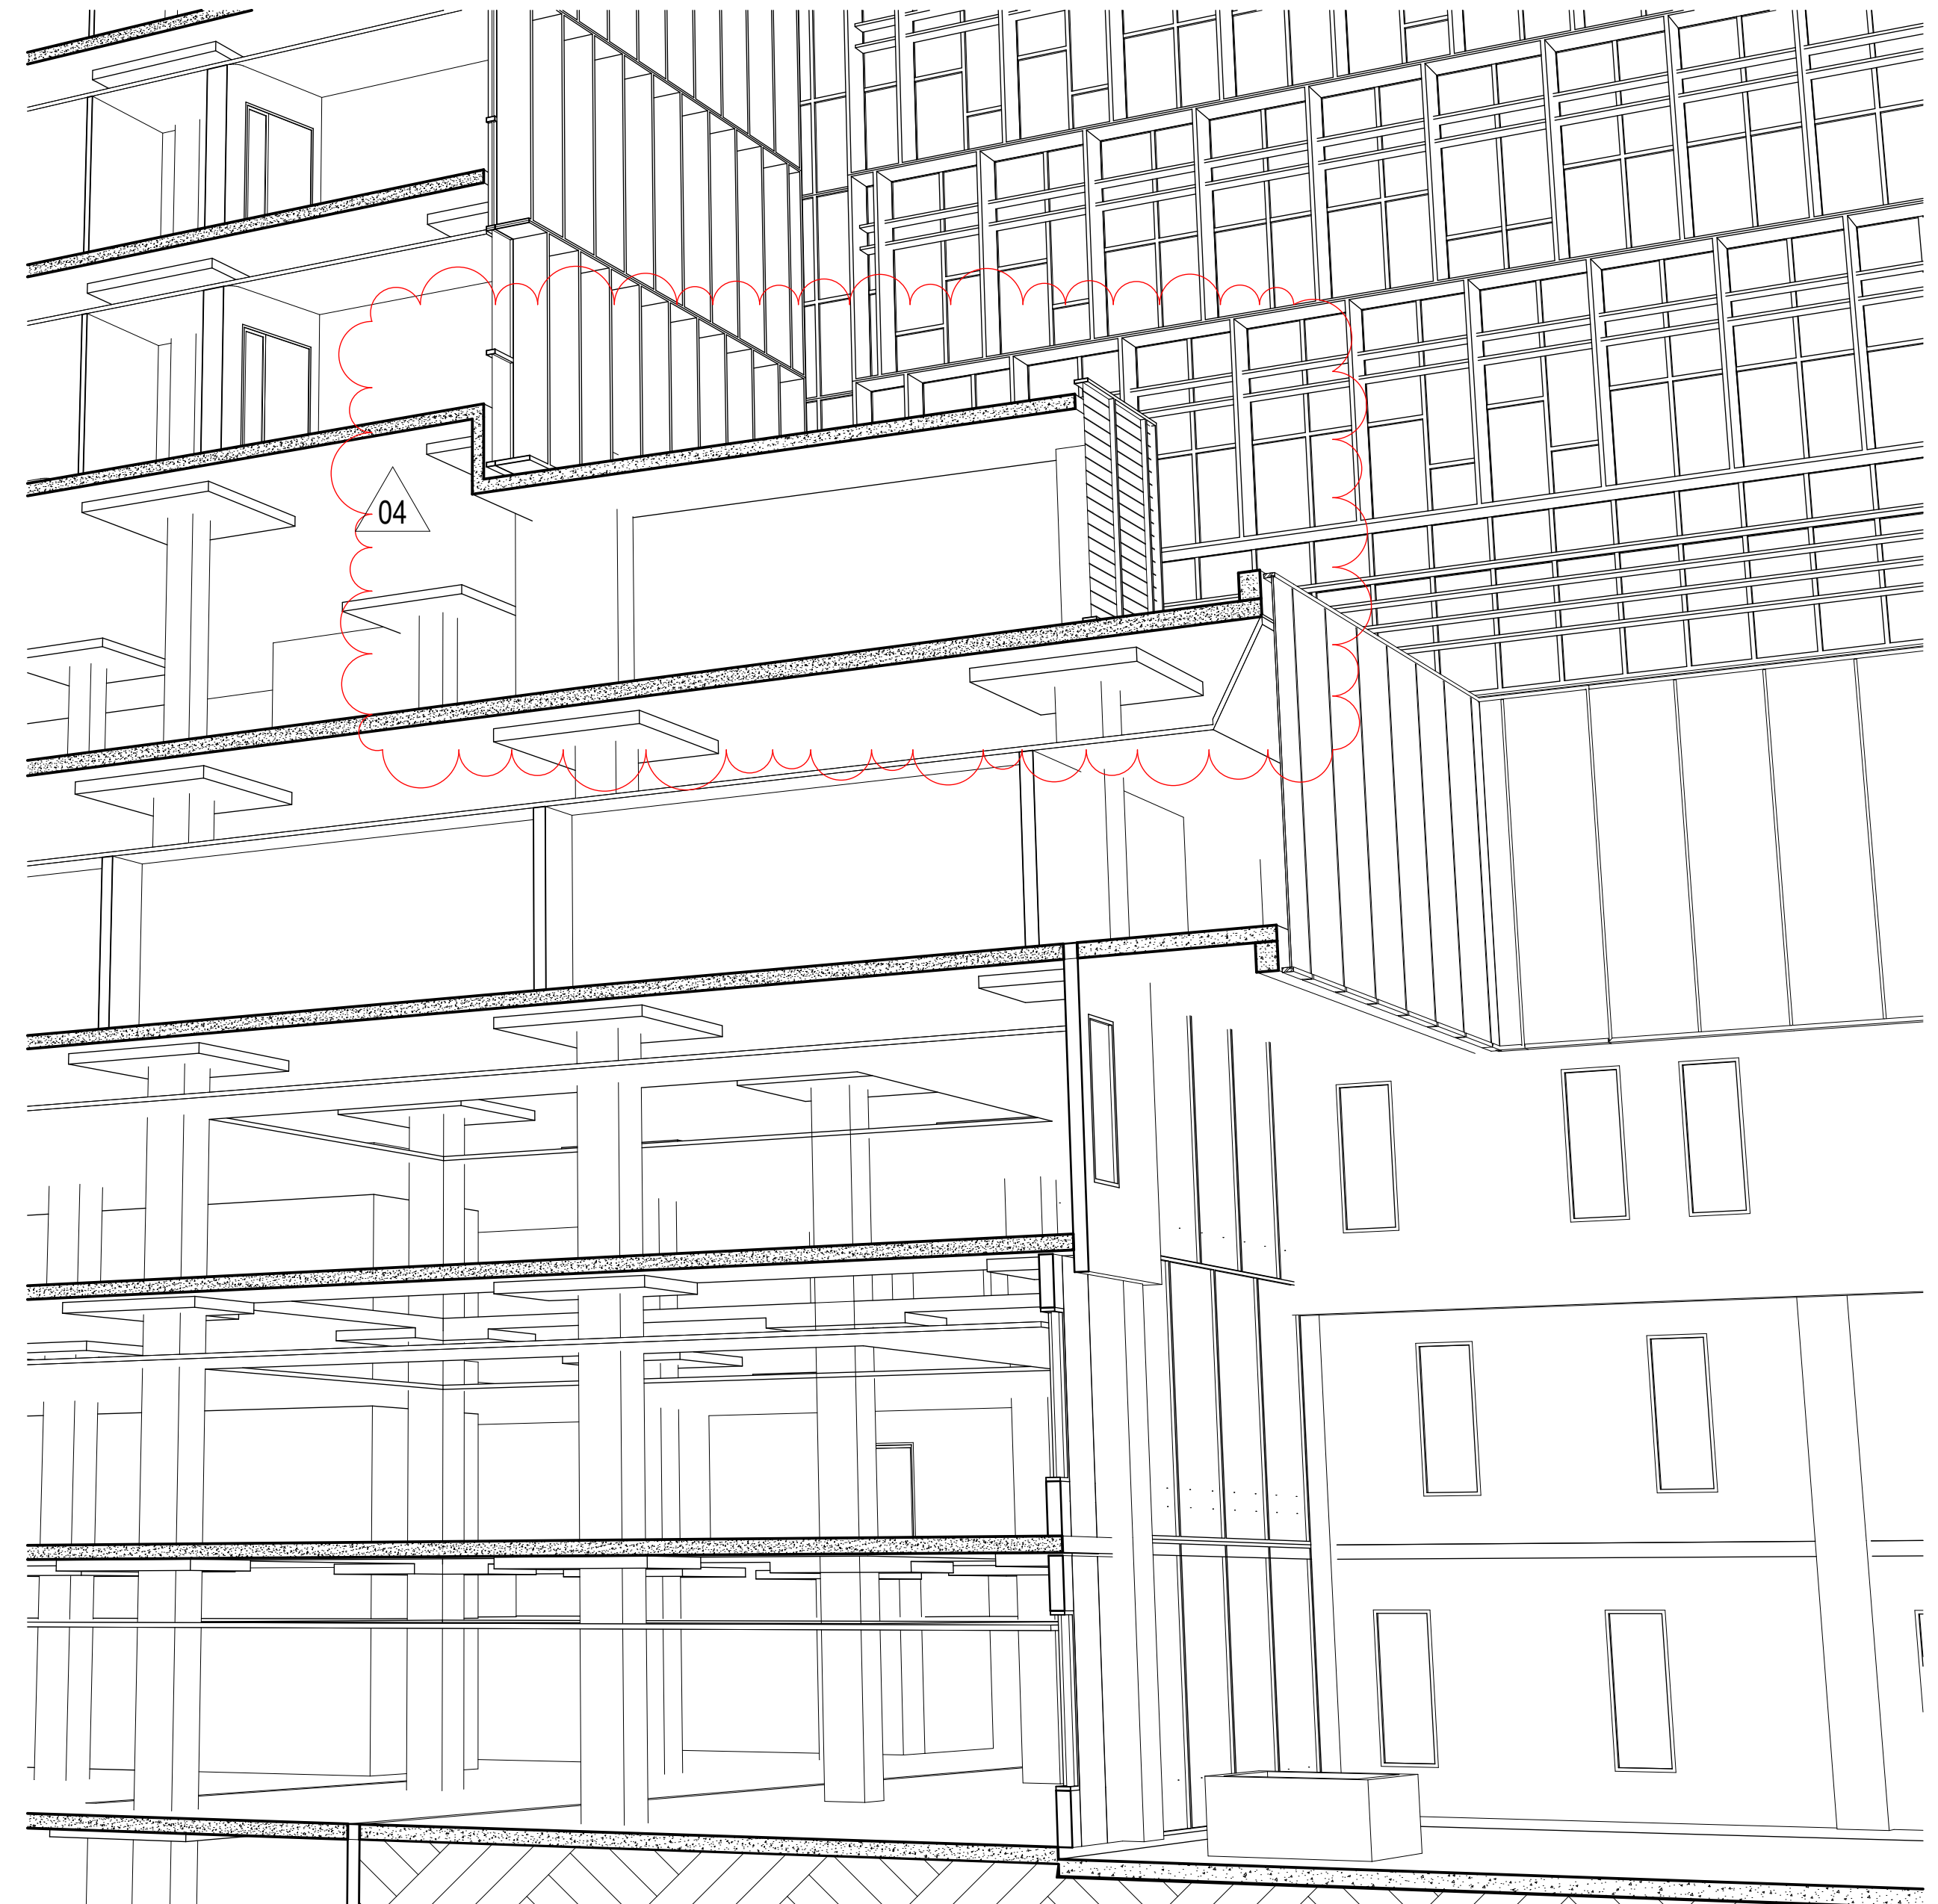

3 3D SECTION C-F
SCALE 1:11.96

PRELIMINARY

NOTES:

COPYRIGHT © ALL RIGHTS RESERVED. THIS DRAWING MAY NOT BE REPRODUCED OR TRANSMITTED IN ANY FORM OR BY ANY MEANS IN PART OR IN WHOLE WITHOUT PERMISSION OF MORRIS BRAY MARTIN OLLMANN PTY LTD.

ALL LEVELS AND DIMENSIONS TO BE VERIFIED PRIOR TO COMMENCEMENT OF WORK. USE FIGURED DIMENSIONS ONLY. DO NOT SCALE.

ALL WORK TO COMPLY WITH CURRENT REGULATIONS AND S.A.A. STANDARDS.

LEGEND:

04	MB 01.08.11	Stairs, Risers, Lift to M 12.
03	MB 31.08.11	For FSR Approval
02	MB 16.08.11	Lvl 6 Height, Lvl 11 full floor shell, Lvl 6 half floor shell, Plant room
01	MB 07.08.11	Information

No.	Initial	DATE	REVISION / ISSUE DETAILS
04	MB	01.08.11	Stairs, Risers, Lift to M 12.
03	MB	31.08.11	For FSR Approval
02	MB	16.08.11	Lvl 6 Height, Lvl 11 full floor shell, Lvl 6 half floor shell, Plant room
01	MB	07.08.11	Information

SYDNEY ADVENTIST HOSPITAL
185 FOX VALLEY RD
WAHROONGA NSW 2065
Phone: +61 2 9487 9111
Fax: +61 2 9487 9266

MBMO
MORRIS BRAY MARTIN OLLMANN
185 FOX VALLEY RD
WAHROONGA NSW 2065
Phone: +61 2 9487 9111
Fax: +61 2 9487 9266
info@mbmo.com.au
www.mbmo.com.au

HASSELL
Level 2/88 Cumberland Street Sydney NSW Australia 2000
GPO Box 6487 Sydney NSW 2001
T +61 2 9110 2200 www.hassell.com.au
Architecture Interior Design Landscape Architecture Planning Urban Design
Australia 90 China House Sydney NSW Australia
NSW Architects Registration Board Nominated Architects: Terry Mullen, 3334 Gary Bray, 3335

PROJECT:
STAGE 1 REDEVELOPMENT

C - CLINICAL SERVICES BUILDING

DRAWING TITLE:
CSB Section E & F

SCALE:	DRAWN BY:	PLOT DATE:	CHECKED:	QA:
1:200	MB	1/09/2011		GB
PROJECT NUMBER:	DRAWING NUMBER:	ISSUE:		
11100	C-A-142	[04]		