


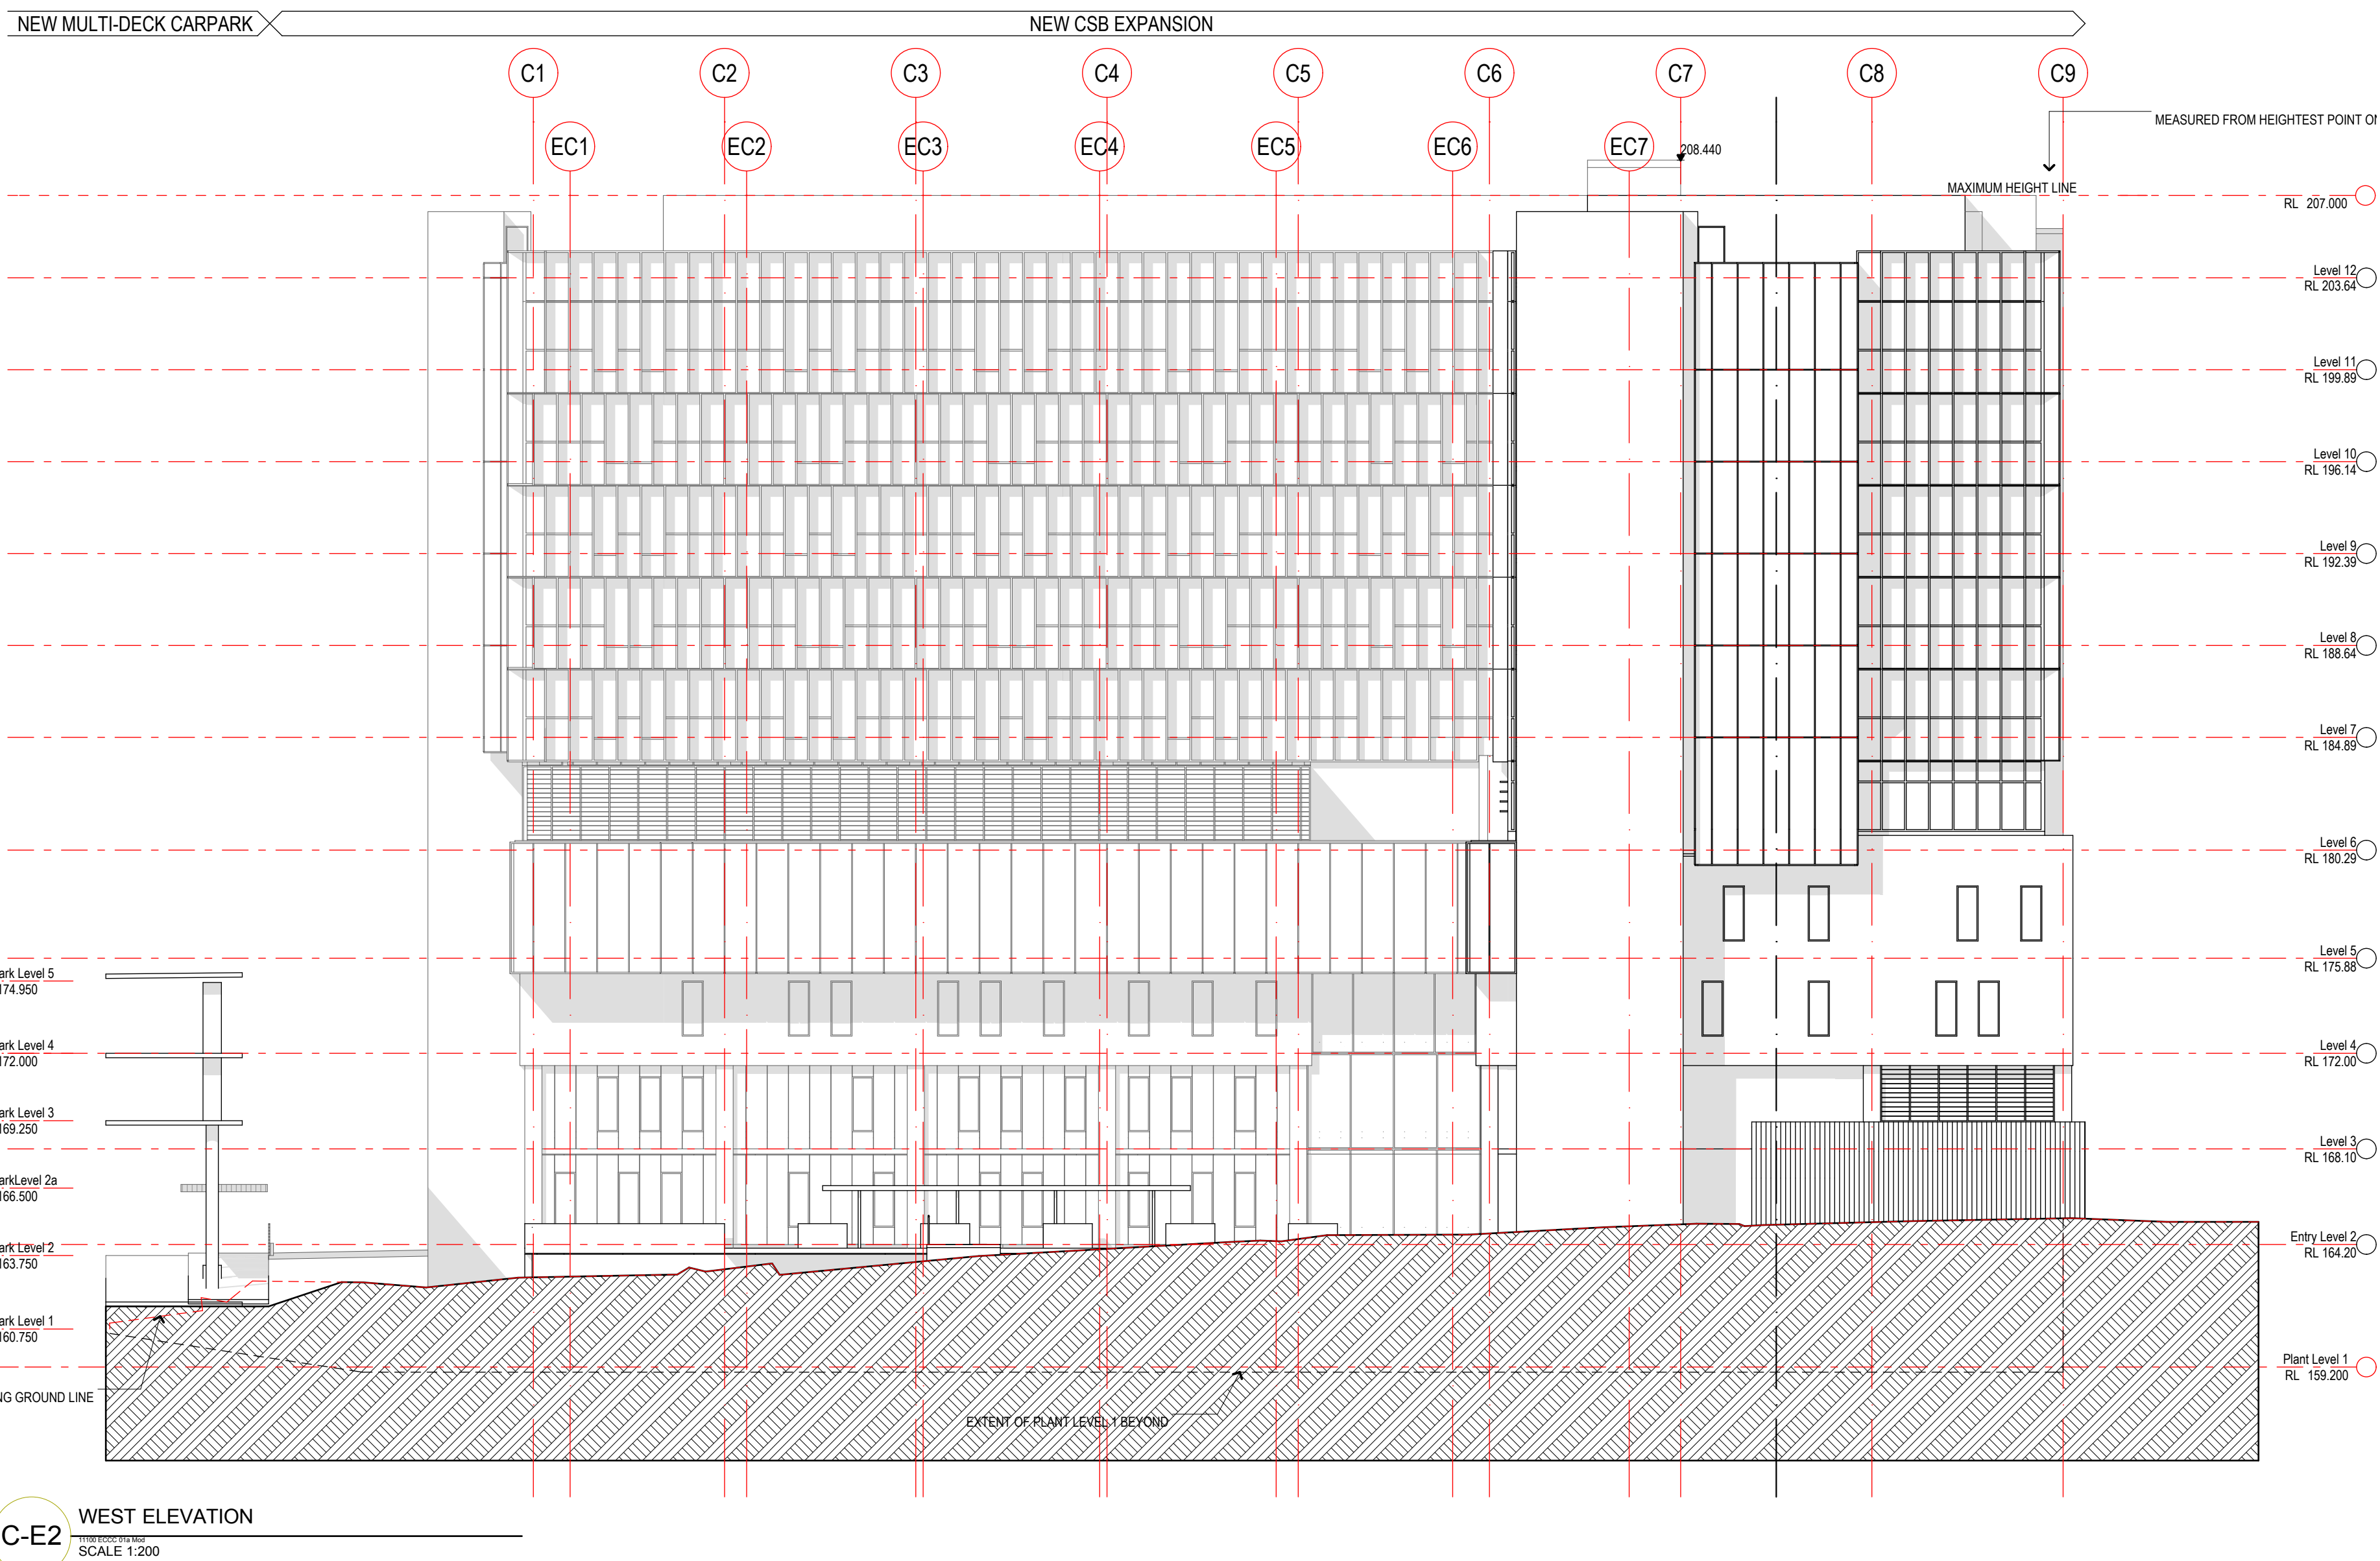

**LEGEND:**

|                  |         |                  |                          |
|------------------|---------|------------------|--------------------------|
| [01] MB 31.08.11 |         | For TSW Approval |                          |
| No.              | Initial | DATE             | REVISION / ISSUE DETAILS |



**SYDNEY  
ADVENTIST  
HOSPITAL**

185 FOX VALLEY RD  
WARRONGRA NSW 2065

phone: +61 2 9487 9111  
fax: +61 2 9487 9096



MORRIS BRAY MARTIN OLLMANN

186-188 Willoughby Rd  
GPO Box 647 Sydney NSW 2001  
T +61 2 9551 2200 www.mbmo.com.au  
www.mbrm.com.au  
NSW Architects Registration Board Homestead Architects, Terry Morris, 3334 Gray Bay 3550



Level 2 281 Cumberland Street Sydney NSW Australia 2000  
GPO Box 647 Sydney NSW 2001  
T +61 2 9551 2200 www.hassel.com.au  
Architectural Interior Design / Landscape Architecture Planning Urban Design  
Australia IN China Hong Kong USA Singapore Thailand

|                                 |                 |            |              |
|---------------------------------|-----------------|------------|--------------|
| PROJECT:                        |                 |            |              |
| STAGE 1 REDEVELOPMENT           |                 |            |              |
| C - CLINICAL SERVICES BUILDING  |                 |            |              |
| DRAWING TITLE:                  |                 |            |              |
| CSB East and West<br>Elevations |                 |            |              |
| SCALE:                          | DRAWN BY:       | PLOT DATE: | CHECKED: GA: |
| 1:200                           | GB1 MB          | 31/08/2011 | GB           |
| CUSTOMER NUMBER:                | DRAWING NUMBER: | ISSUE:     |              |
| 11100                           | C-A-161         | [01]       |              |