


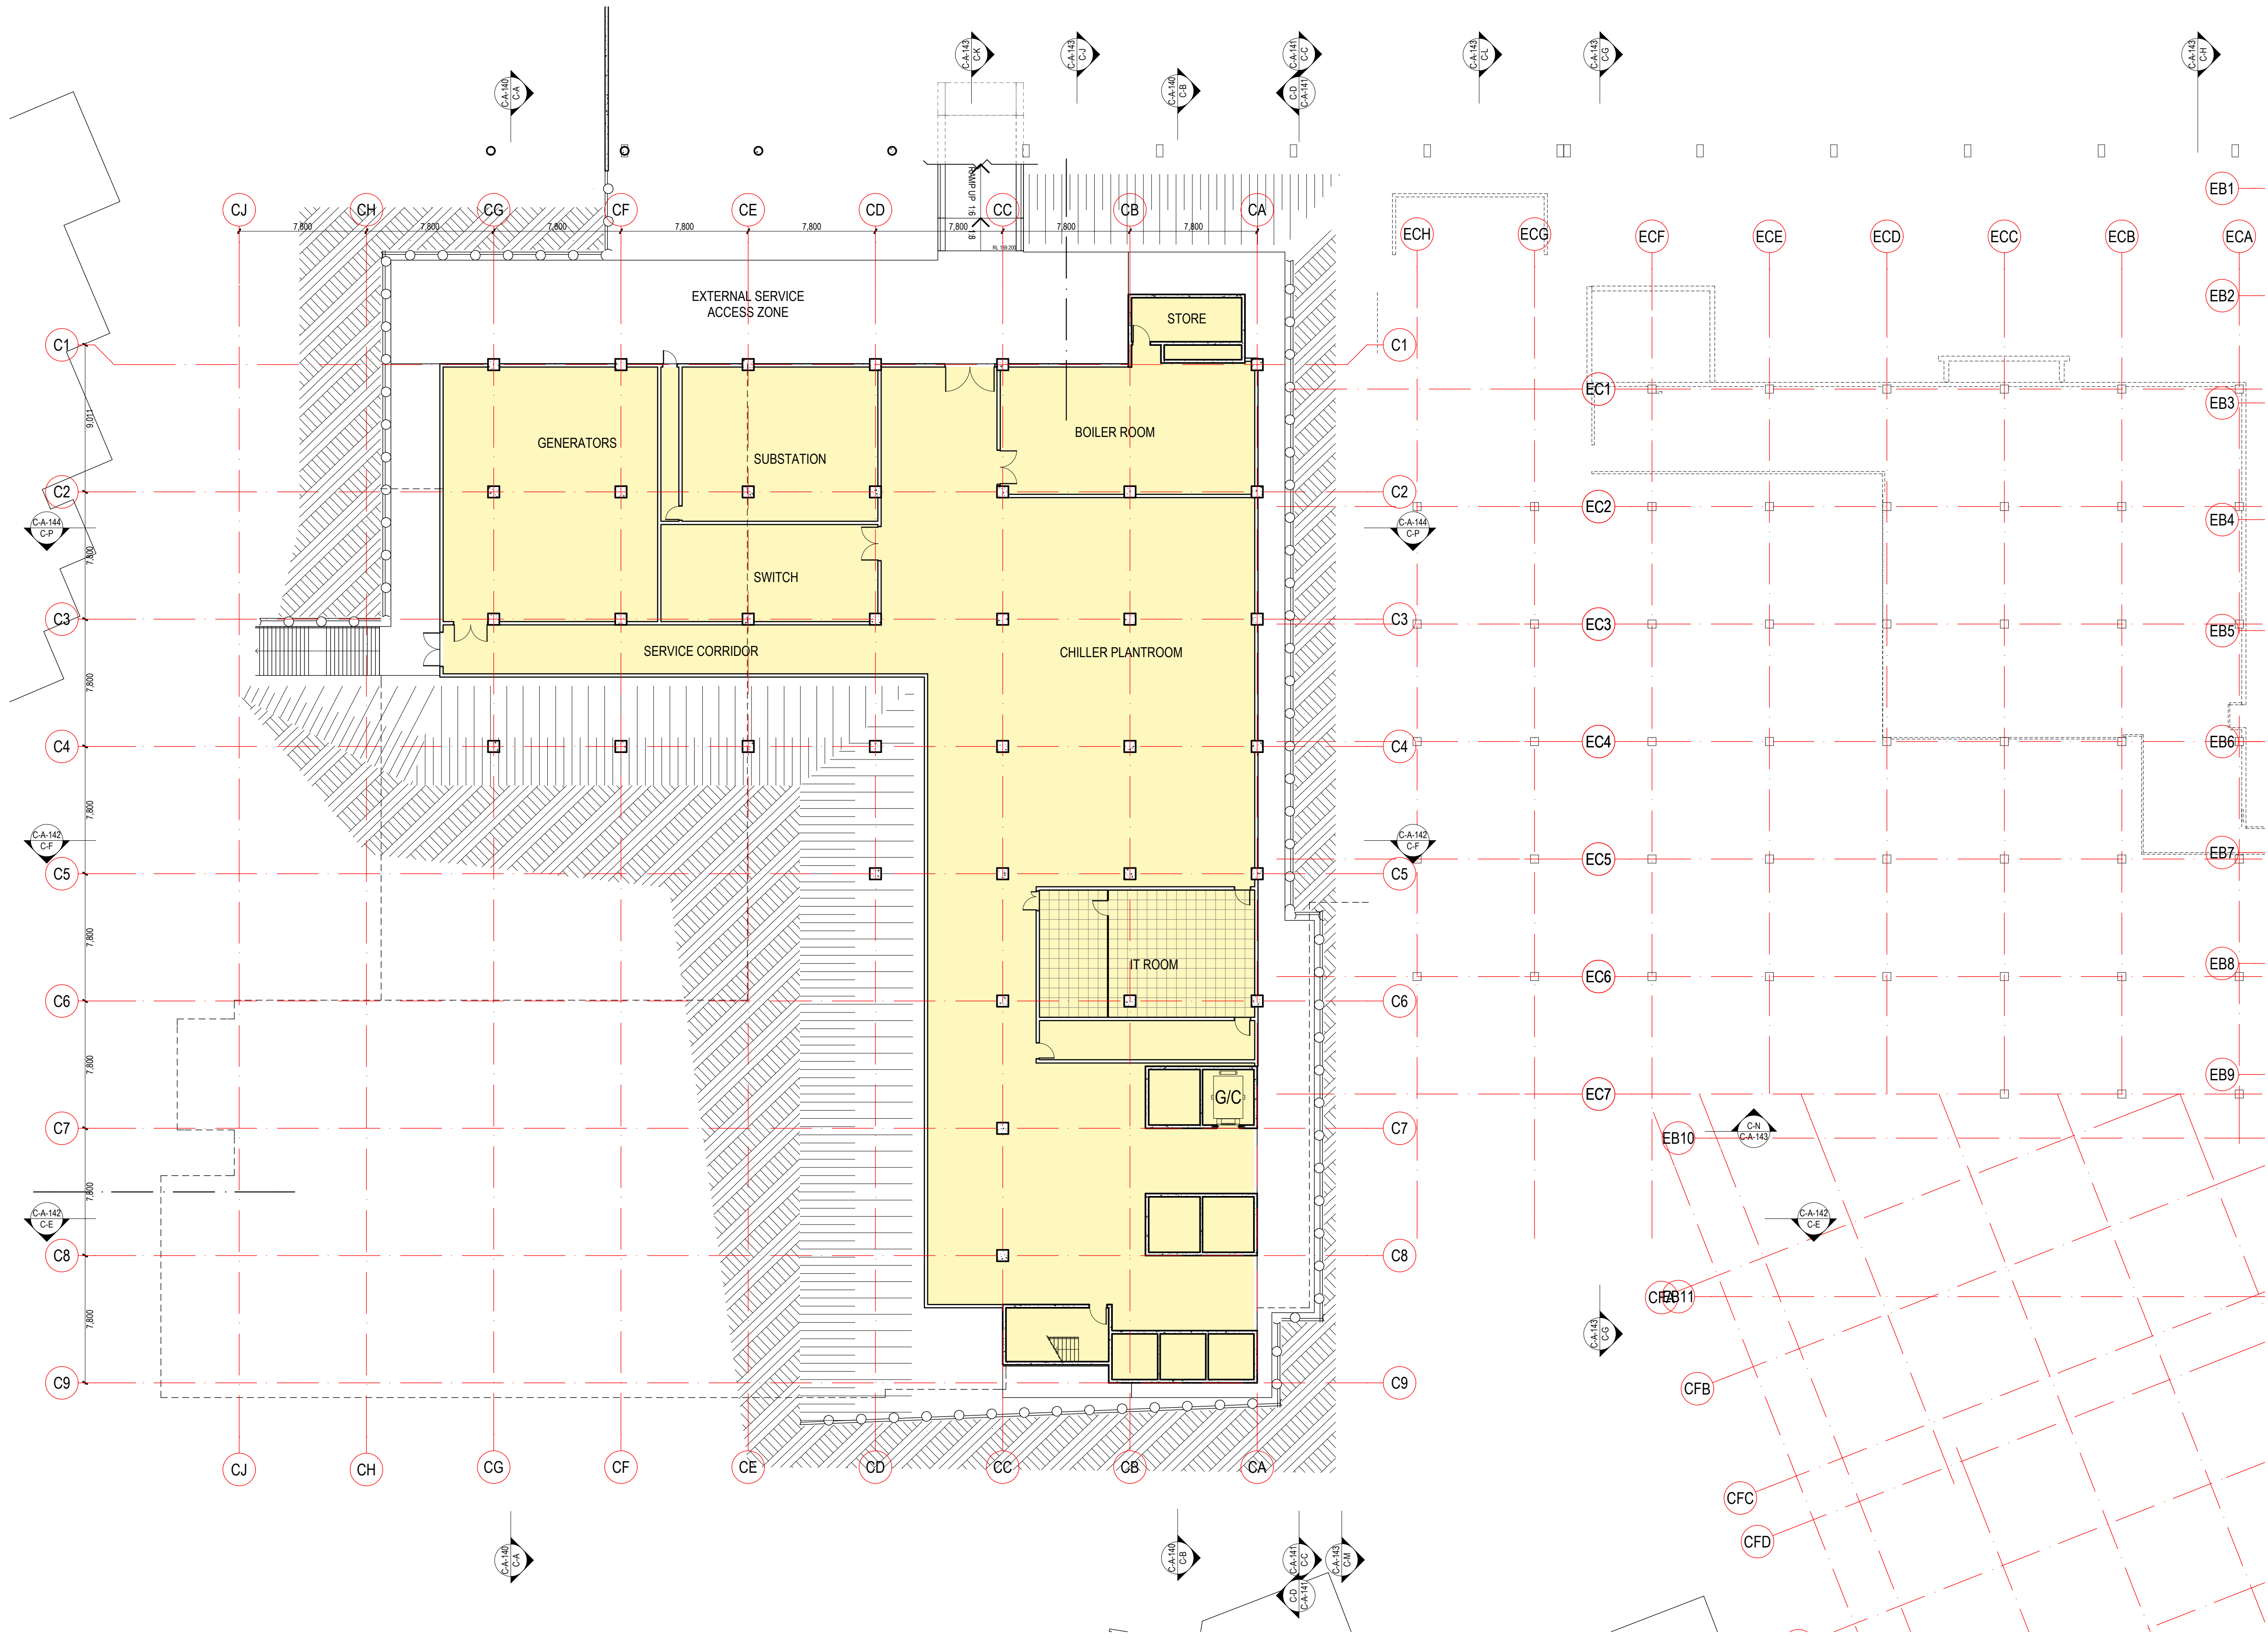

NOTES:

COPYRIGHT © ALL RIGHTS RESERVED. THIS DRAWING MAY NOT BE REPRODUCED OR TRANSMITTED IN ANY FORM OR BY ANY MEANS IN PART OR IN WHOLE WITHOUT PERMISSION OF MORRIS BRAY MARTIN OLLMANN PTY. LTD.

ALL LEVELS AND DIMENSIONS TO BE VERIFIED PRIOR TO COMMENCEMENT OF WORK.
USE FIGURED DIMENSIONS ONLY. DO NOT SCALE.

ALL WORK TO COMPLY WITH CURRENT REGULATIONS AND S.A.A. STANDARDS.

LEGEND:

ALL DIMENSIONS ARE TO STRUCTURE OR FRAMING (IE EXCLUDES FINISHES) UNLESS OTHERWISE STATED

EX 158.800	EXISTING LEVEL
+ 158.800	NEW LEVEL

FFL	FINISH FLOOR LEVEL
SFL	SUB FLOOR LEVEL
APL	ABOVE SLAB FLOOR LEVEL (CEILING HEIGHT)
HOB XX	XXmm HIGH HOB ABOVE SLAB FINISH LEVEL
BAL XX	BALCONY TYPE
FD	FIRE DOOR (RATING SAME AS WALL)
DR	GLAZING TO BE DESIGNED
NC	NO CEILING PAINT FINISH

F11	180/180/180
F12	180/180
F13	180/180
F14	180/180/180
F21	120/120/120
F22	120/120
F23	120/120
F24	90/90/90
F25	90/90
F26	90/90

204 MB 31.08.11	For NSW Approval	1 MB 12.04.07
030 MB 16.08.11	Wall removed from chiller room	Information: Revised extent of plantroom. Shoring near zone.
020 MB 11.08.11	Information: Revised Core, East Walls. Shoring access from C	
011 MB 07.08.11		

No.	Initial	DATE	REVISION/ISSUE DETAILS
			
SYDNEY ADVENTIST HOSPITAL			
SYDNEY ADVENTIST HOSPITAL 185 FOX VALLEY RD WAHROONGA NSW 2065 Phone: +61 2 9487 9111 Fax: +61 2 9487 9206			
			
MORRIS BRAY MARTIN OLLMANN			
188-189 Melbourne Rd Crows Nest NSW 2057 Australia info@mbmo.com.au www.mbraymartin.com.au NSW Architects Registration Board Nominated Architects: Terry Mullen, 3334 Gary Bray 3033			
			
Level 2/88 Cumberland Street Sydney NSW Australia 2000 GPO Box 6487 Sydney NSW 2051 T +61 2 9111 2300 www.hassell.com.au Architecture Interior Design Landscape Architecture Planning Urban Design Australia (R) China Hong Kong India Singapore Thailand			
PROJECT:			
STAGE 1 REDEVELOPMENT			
C - CLINICAL SERVICES BUILDING			
DRAWING TITLE:			
CSB Plant Level 1			
SCALE:	DRAWN BY:	PLOT DATE:	CHECKED:
1:200	MB	31/08/2011	GA
PROJECT NUMBER:	DRAWING NUMBER:	ISSUE:	
11100	C-A-110	[04]	