


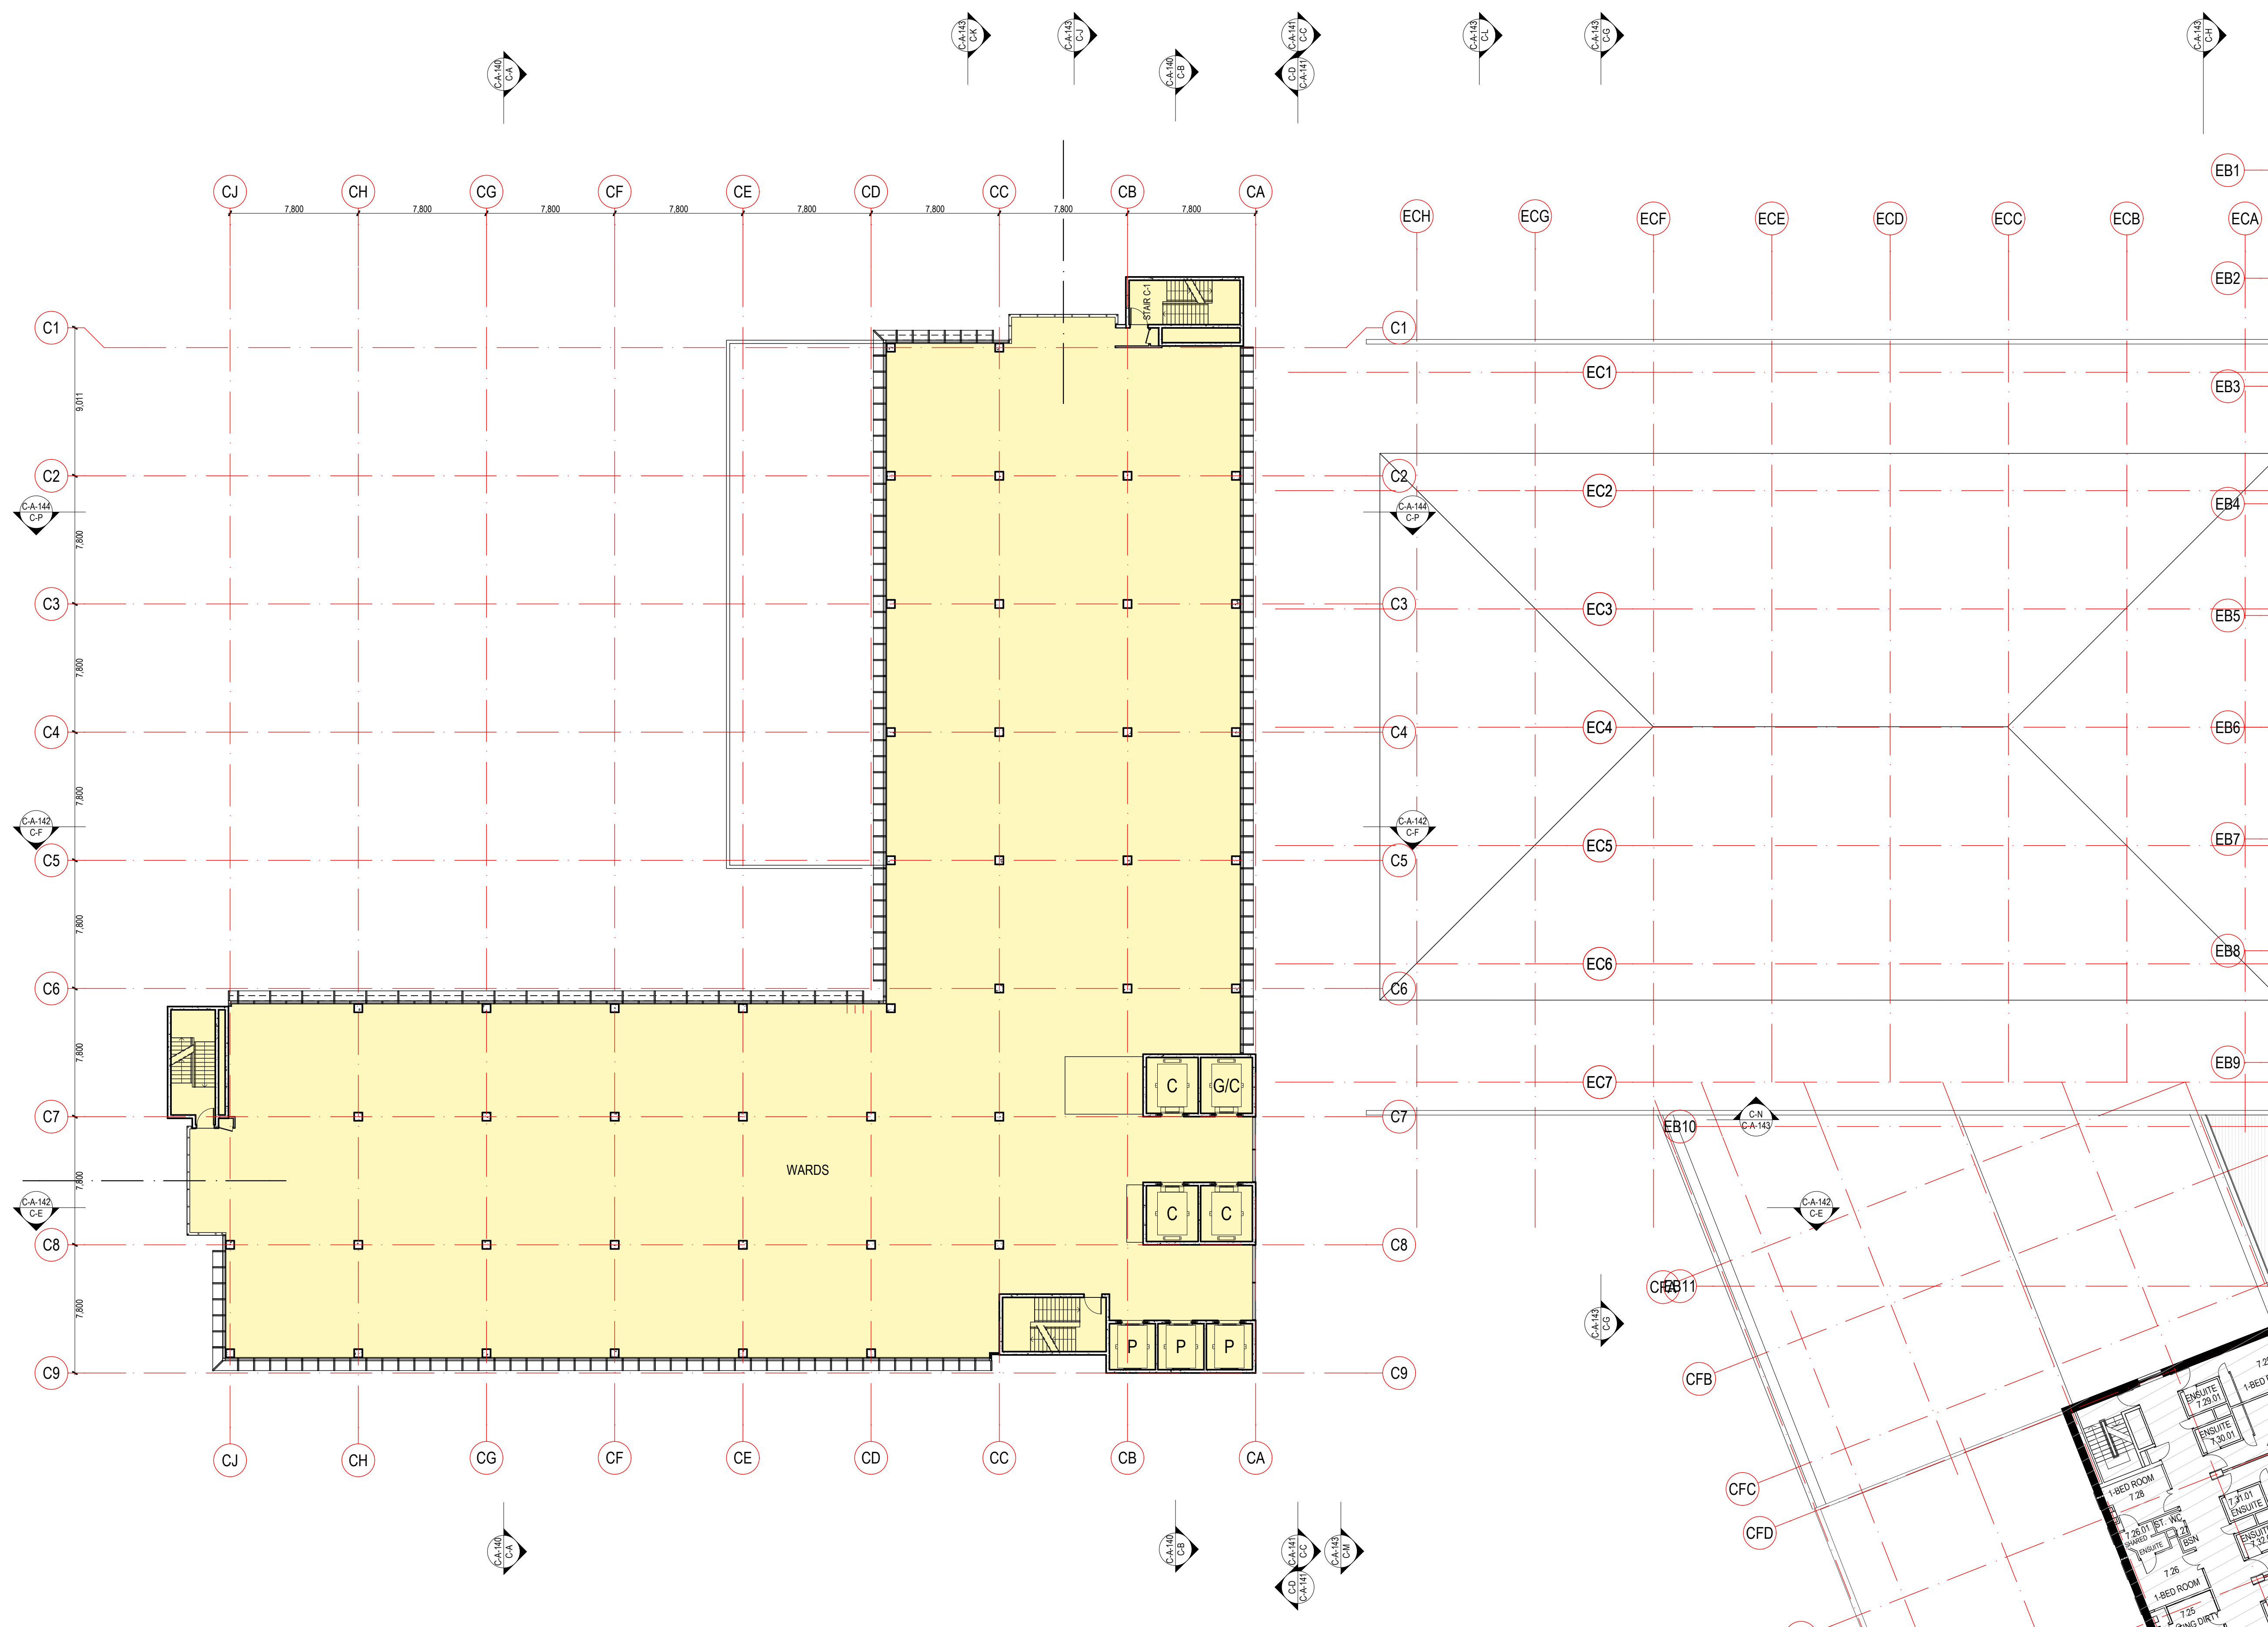

NOTES:

COPYRIGHT © ALL RIGHTS RESERVED. THIS DRAWING MAY NOT BE REPRODUCED OR TRANSMITTED IN ANY FORM OR BY ANY MEANS IN PART OR IN WHOLE WITHOUT PERMISSION OF MORRIS BRAY MARTIN OLLMANN PTY. LTD.

ALL LEVELS AND DIMENSIONS TO BE VERIFIED PRIOR TO COMMENCEMENT OF WORK.
USE FIGURED DIMENSIONS ONLY. DO NOT SCALE.

ALL WORK TO COMPLY WITH CURRENT REGULATIONS AND S.A.A. STANDARDS.

LEGEND:

ALL DIMENSIONS ARE TO STRUCTURE OR FRAMING (IE EXCLUDES FINISHES) UNLESS OTHERWISE STATED

EXISTING LEVEL	NEW LEVEL
EX 158.800	158.800
FFL	FINISH FLOOR LEVEL
SFL	SLAB FLOOR LEVEL
APL	ABOVE SLAB FLOOR LEVEL (CEILING HEIGHT)
HOB XX	XXmm HIGH HOB ABOVE SLAB FINISH LEVEL
BAL XX	BALCONY TYPE
FD	FIRE DOOR (RATING SAME AS WALL)
OR	GLAZING TO BE DRENCHED
NC	NO CEILING, PAINT FINISH
F11	180/180/180
F12	180/180
F13	180/180
F14	180/180/180
F21	120/120/120
F22	120/120
F23	120/120
F24	90/90/90
F25	90/90
F26	60/60/60

2021 MB 31.08.11	For NSW Approval	1:44 12/34/01 4023
2021 MB 01.08.11	Information: Revised Core, Ext Walls, Stairs.	
2018 MB 11.07.11	Information	
2011 MB 15.05.11	Information	

No.	Initial	DATE	REVISION/ISSUE DETAILS
-----	---------	------	------------------------

SYDNEY ADVENTIST HOSPITAL
185 FOX VALLEY RD
WAHROONGA NSW 2065
Phone: +61 2 9487 9111
Fax: +61 2 9487 9206

MBMO
MORRIS BRAY MARTIN OLLMANN
188/189 Willoughby Rd
Crows Nest NSW 2057 Australia
info@mbmo.com.au
www.mbraymartin.com.au
NSW Architects Registration Board Nominated Architects: Terry Mullen, 3334 Gary Bray 3535

HASSELL
Level 2/88 Cumberland Street Sydney NSW Australia 2000
GPO Box 6487 Sydney NSW 2051
T: +61 2 9115 2300 www.hassell.com.au
Architecture Interior Design Landscape Architecture Planning Urban Design
Australia (R) China Hong Kong Saudi Arabia Singapore Thailand

PROJECT:
STAGE 1 REDEVELOPMENT

C - CLINICAL SERVICES BUILDING

DRAWING TITLE:
CSB Level 7-10 Typical

SCALE:	DRAWN BY:	PLOT DATE:	CHECKED:	QA:
1:200	MB	31/08/2011	GB	
PROJECT NUMBER:	DRAWING NUMBER:	ISSUE:		
11100	C-A-117	[03]		

